




EXISTING:  
STREETSCENE - FRONT ELEVATION



EXISTING:  
FRONT ELEVATION IN CONTEXT



EXISTING:  
REAR ELEVATION

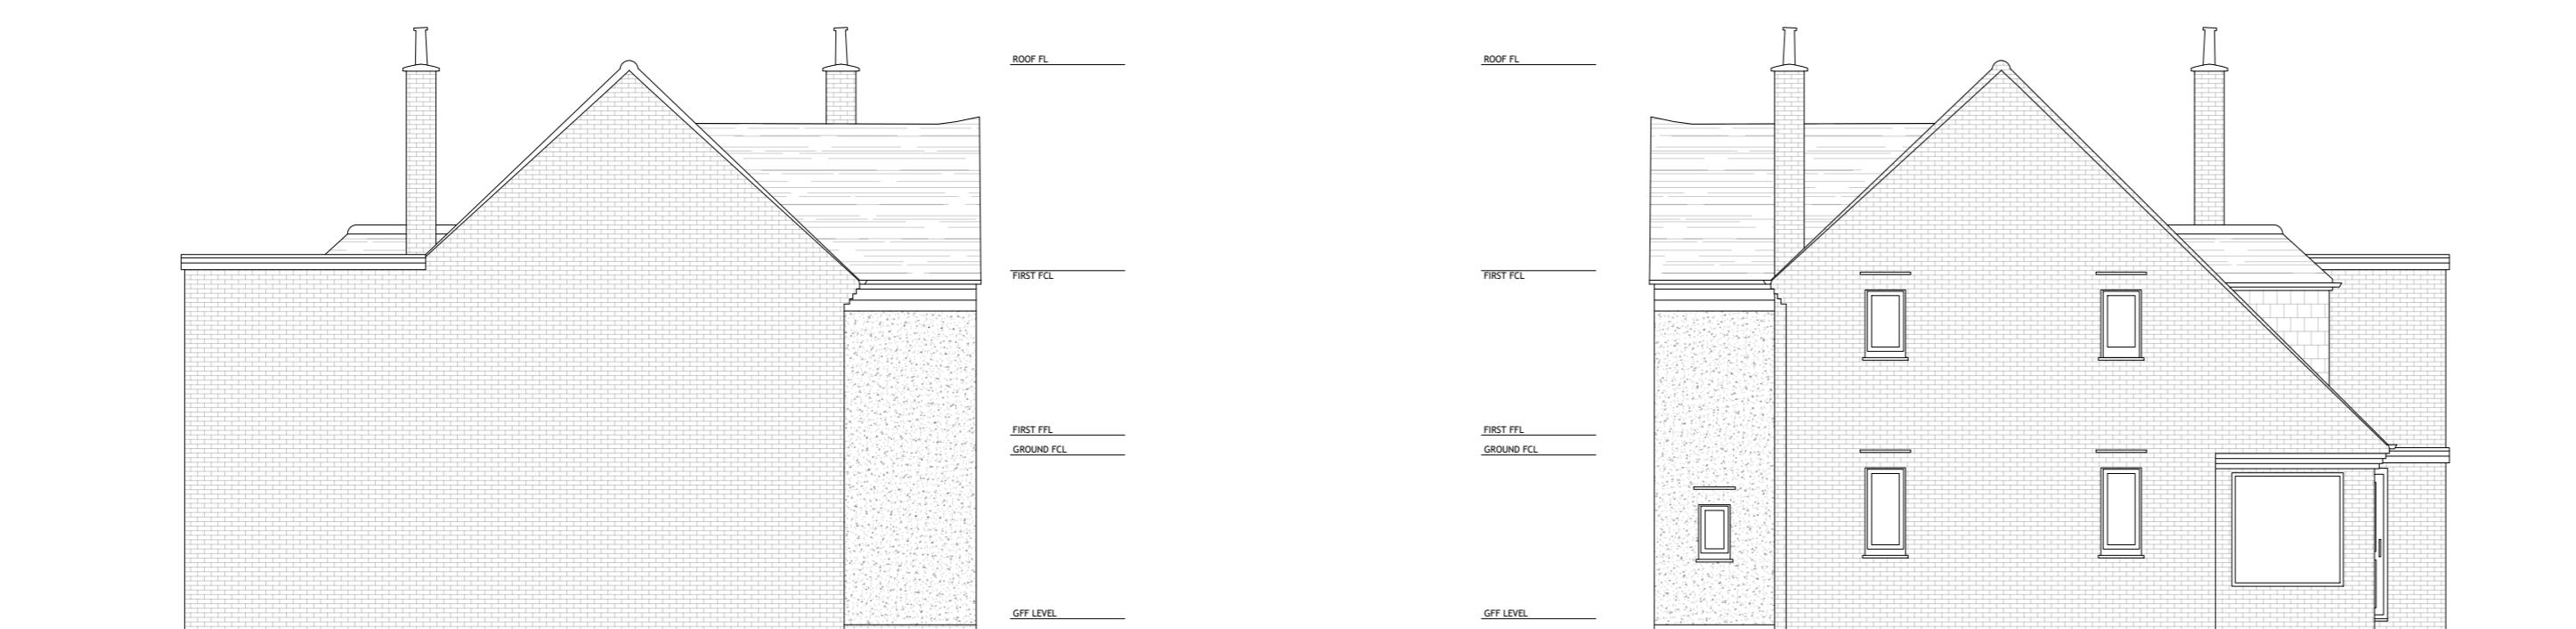

EXISTING:  
SIDE ELEVATION (NORTH)

Scale bar:	0 1 2 3 4 5 6 7 8 9 10	Existing Materials: WALL: Brickwork, off-white render WINDOW: White UPVC ROOF: Clay tiles to main roof, Bitumen to flat roof extensions. OTHER: Black rainwater goods, White fascia and soffit	Project: TWINWOODS, 119 DUCKS HILL ROAD, NORTHWOOD, HA6 2SQ	Date: JULY 2024	Client: KABIR AND MIAH
SCALE (m) 1:100		Drawing: EXISTING: ELEVATIONS	Scale: 1:100 @ A1	Job No:	

EXISTING:  
SIDE ELEVATION (SOUTH)

PLANNING DRAWINGS

e:hello@bulmerandcounter.co.uk www.bulmerandcounter.co.uk

