


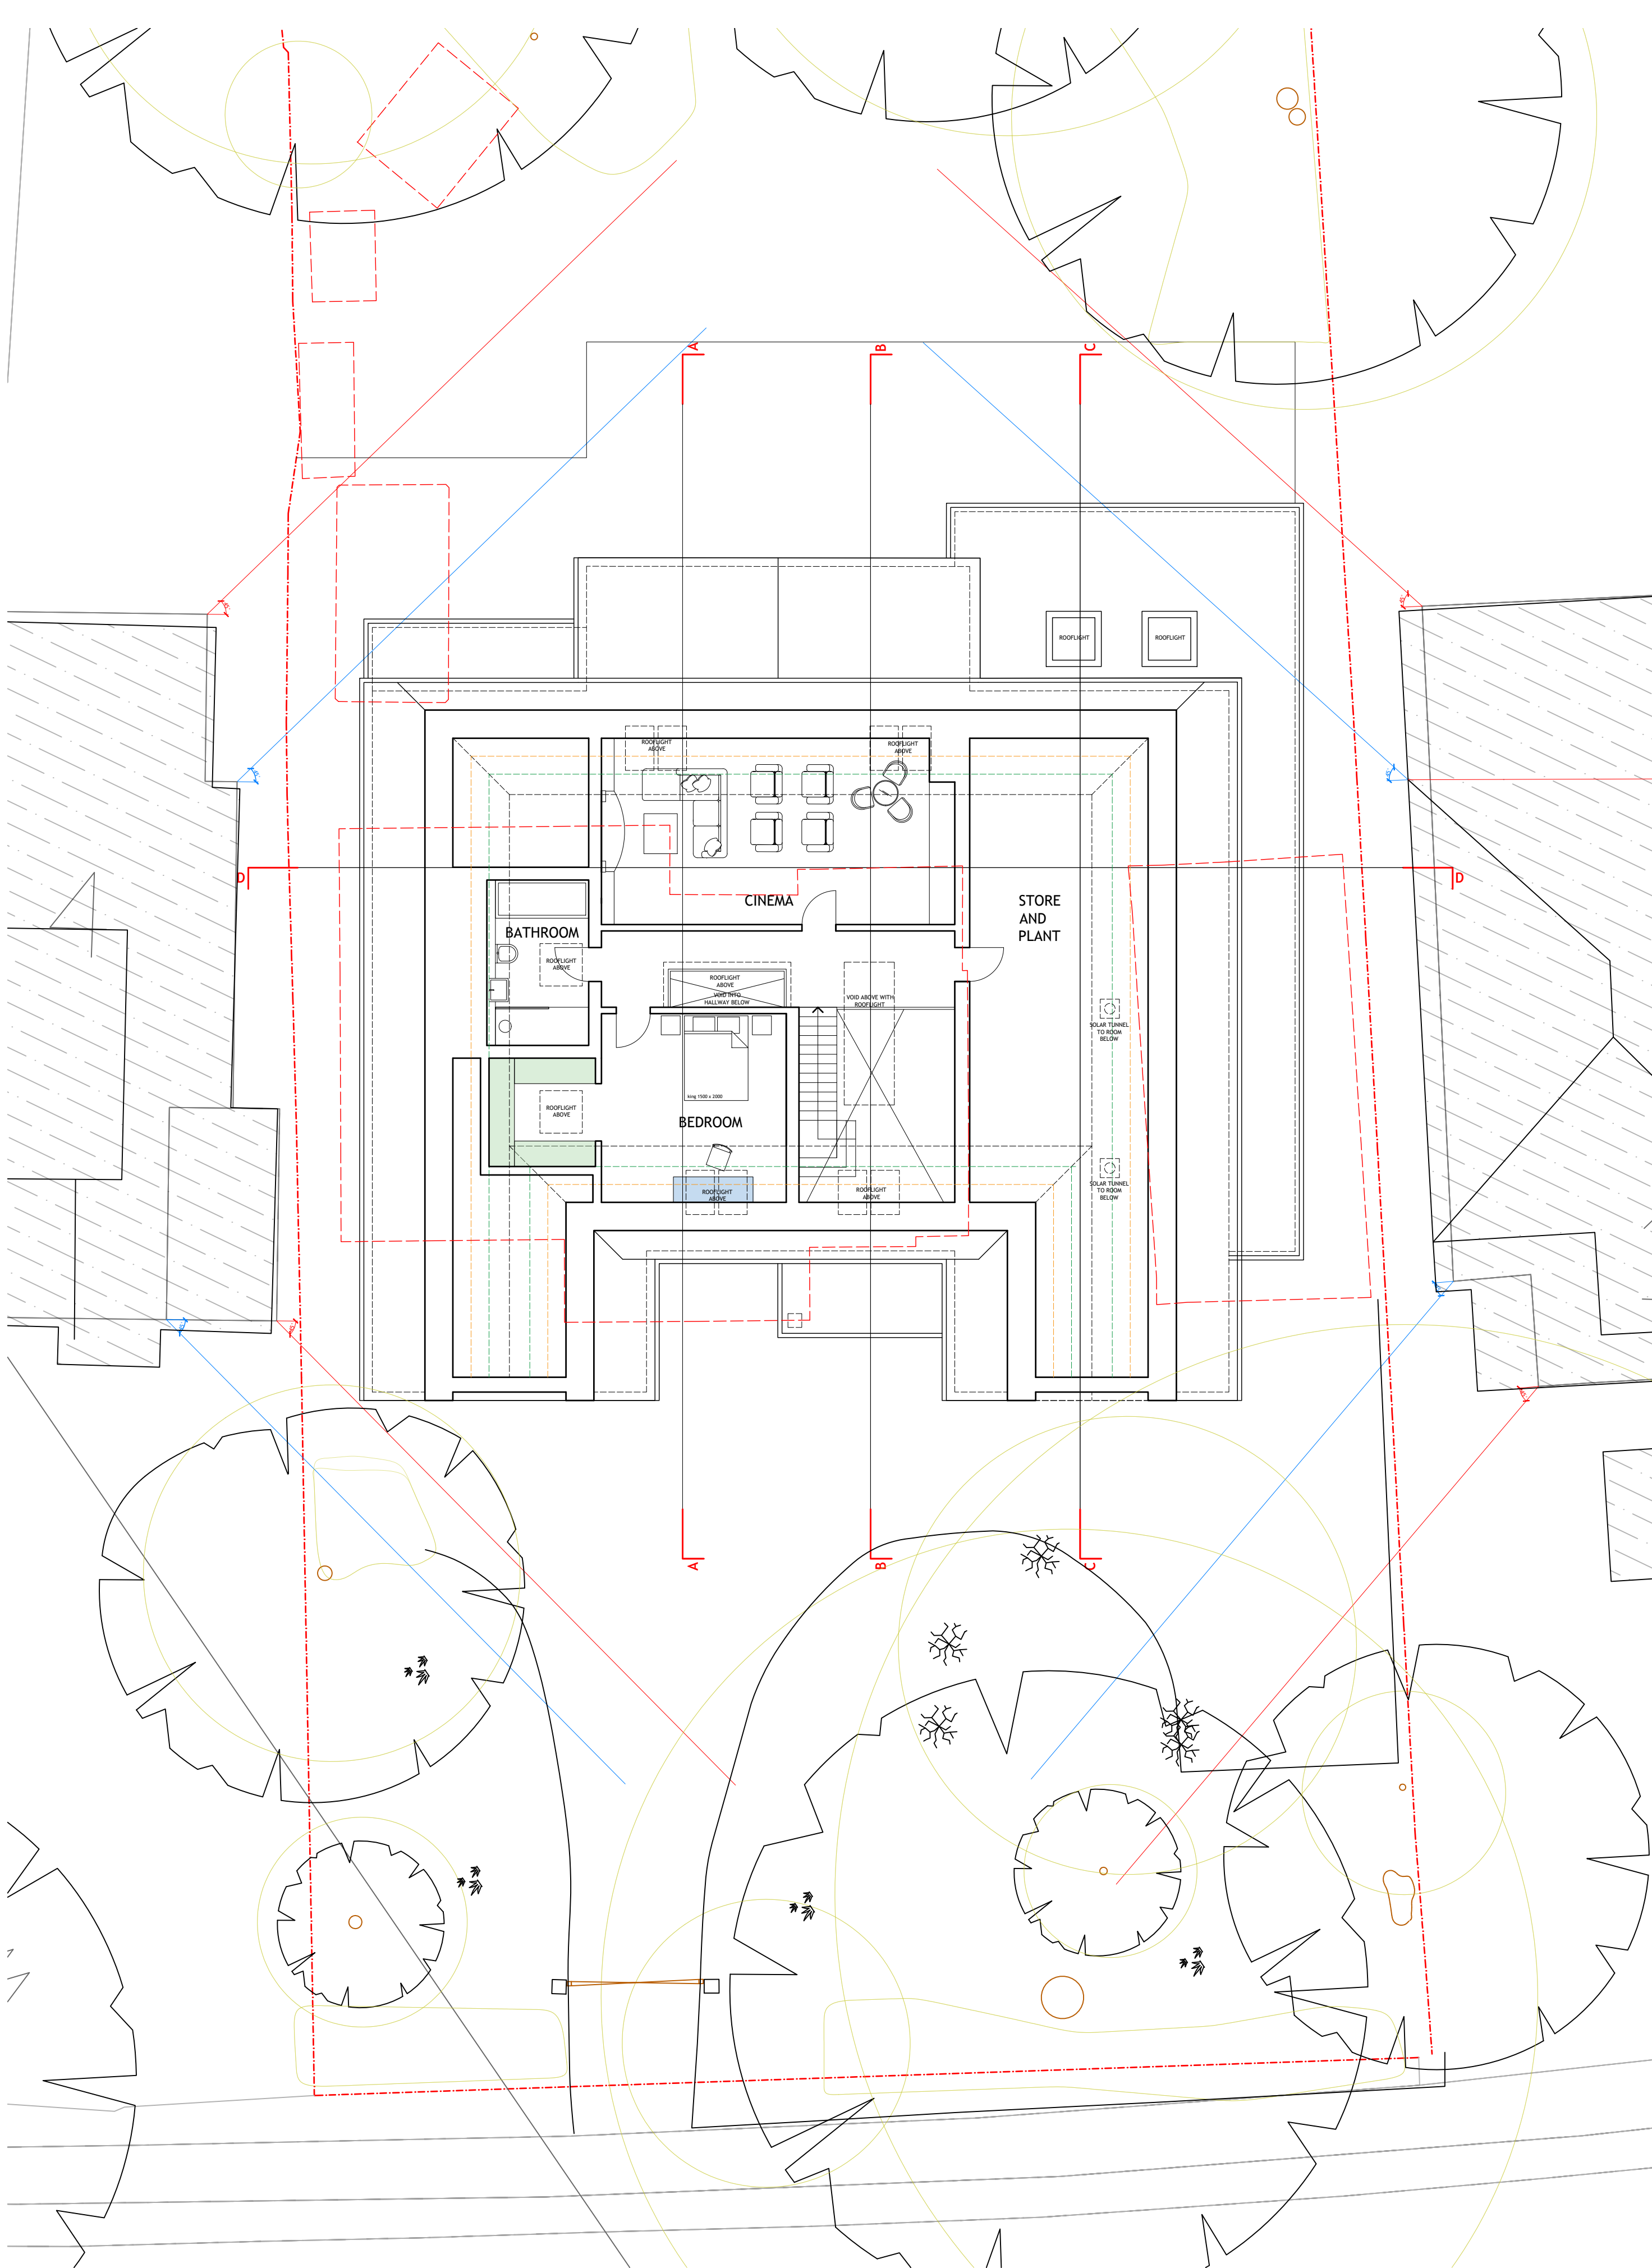


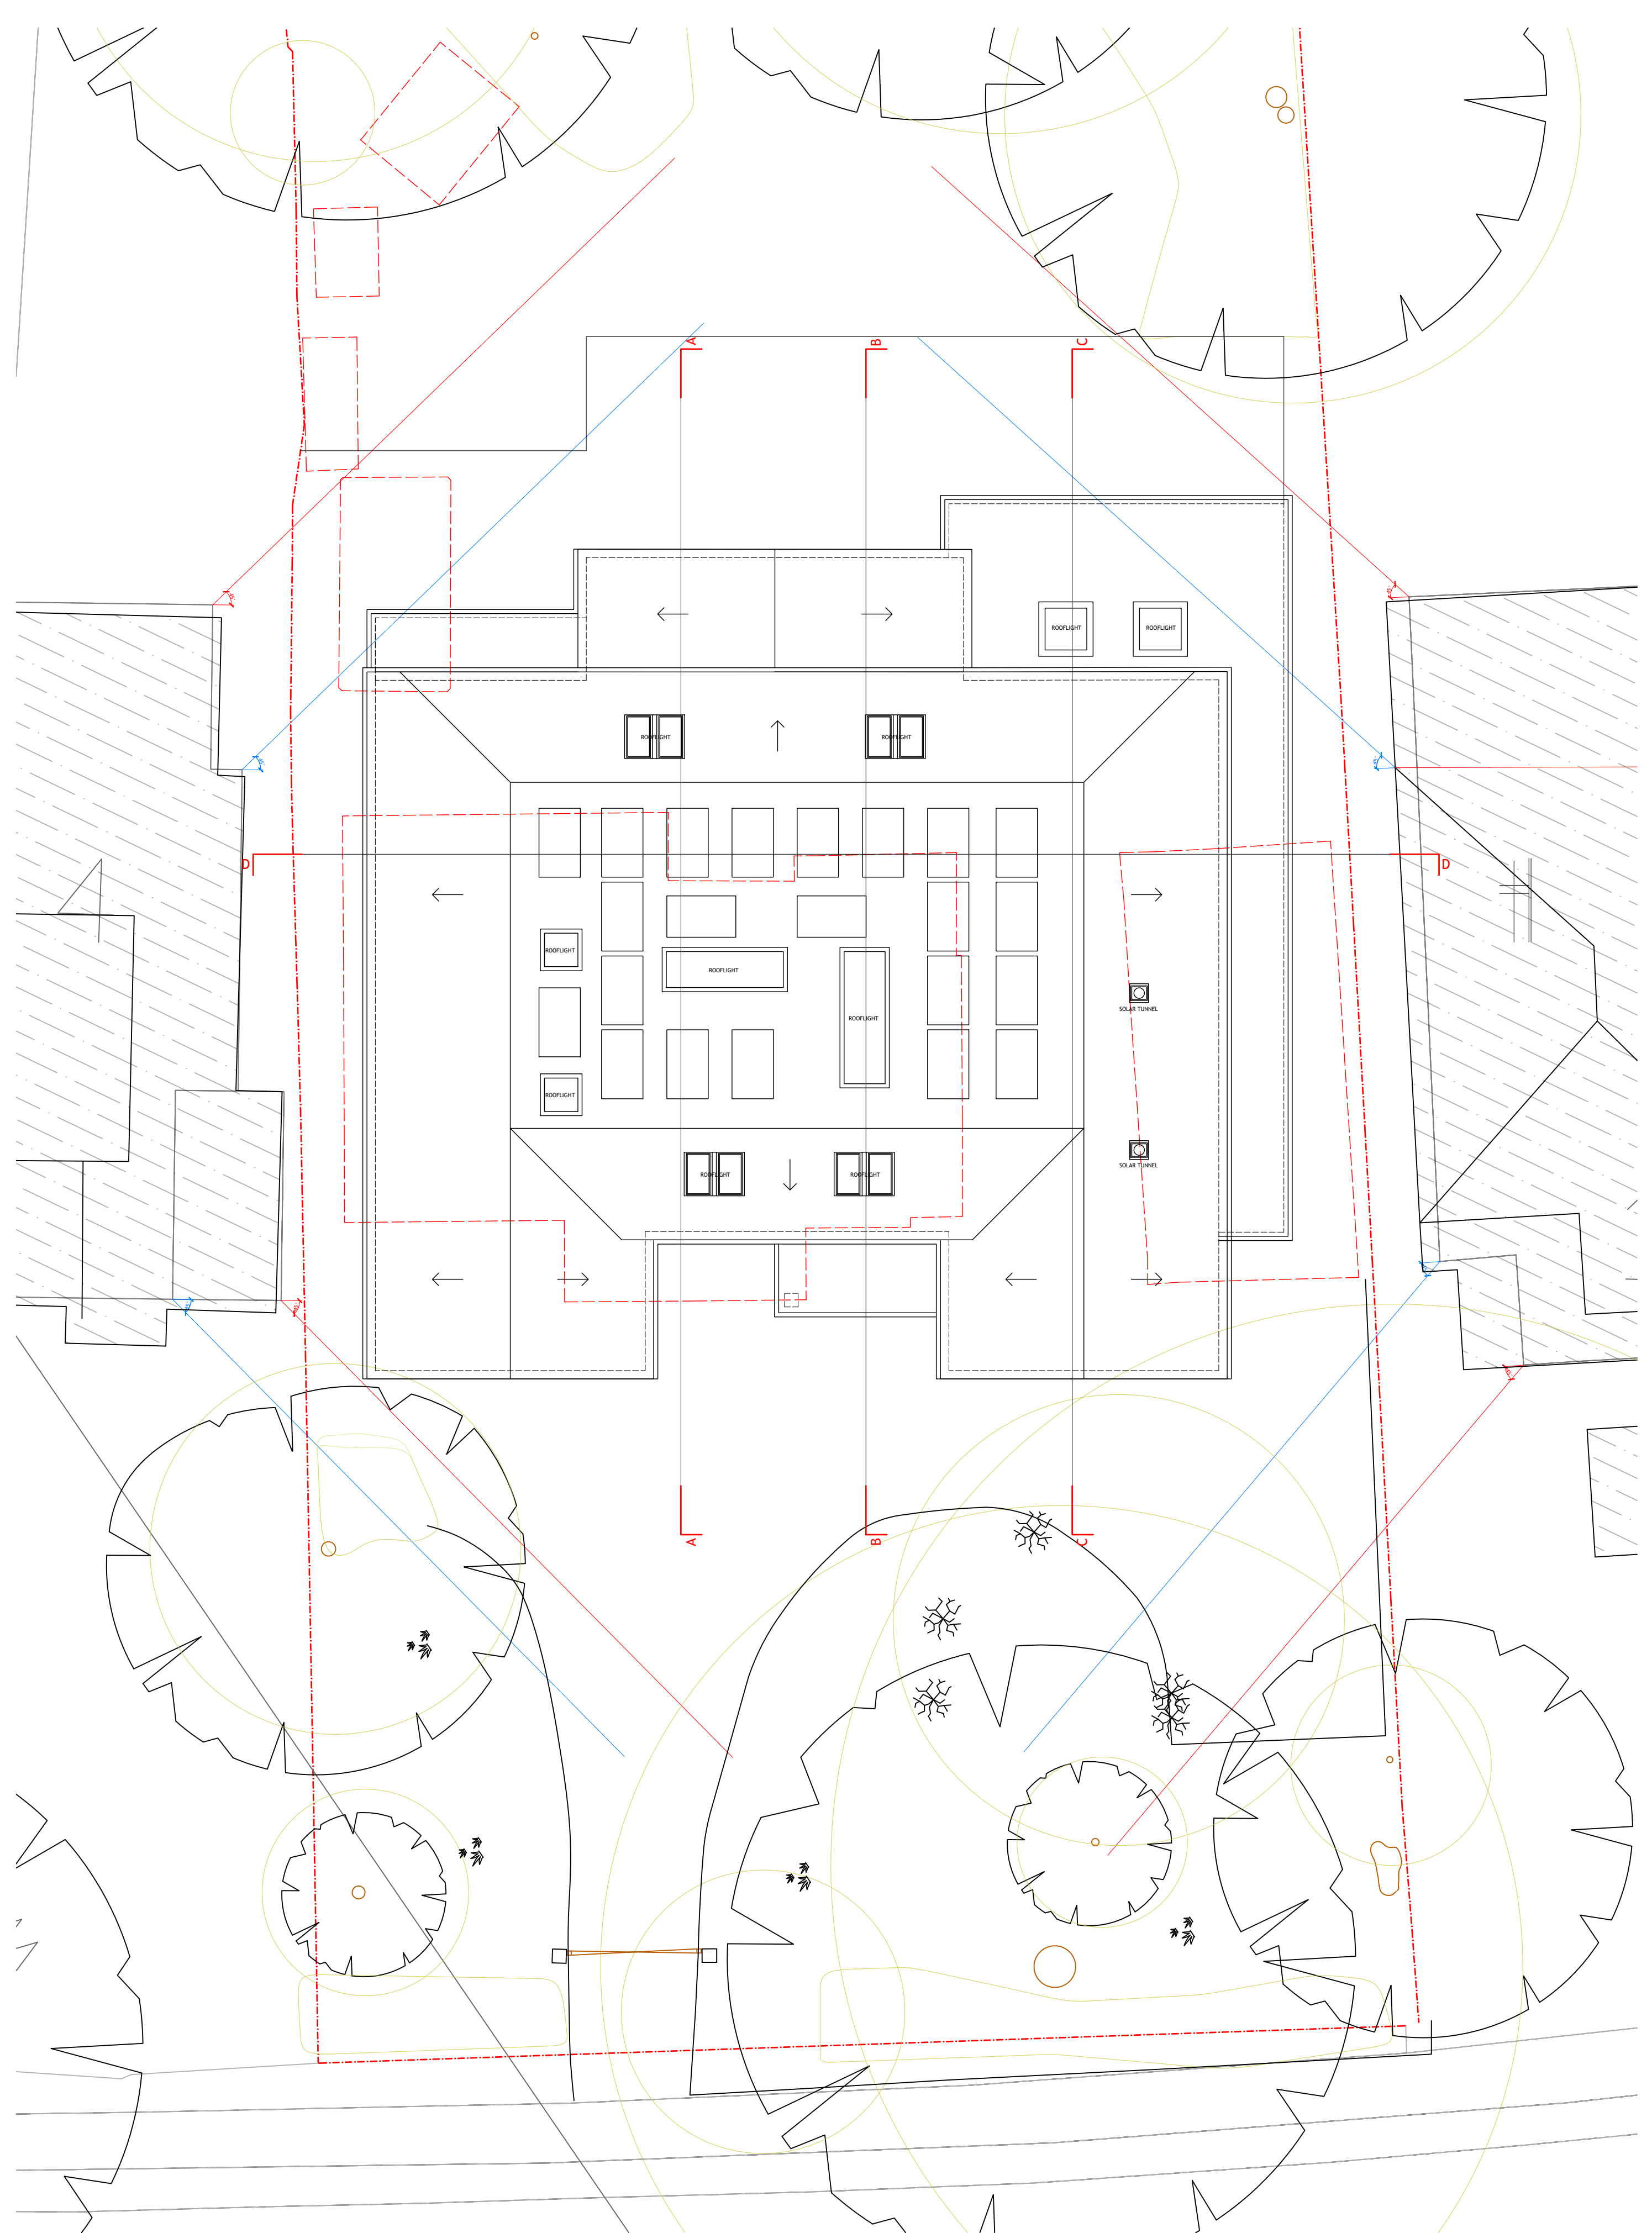

PROPOSED:
SECOND FLOOR PLAN

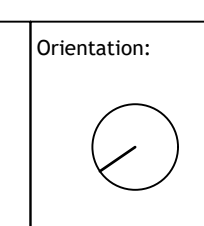

PROPOSED:
ROOF PLAN

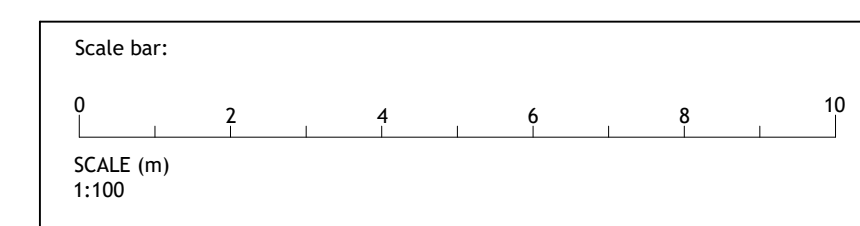

Project: TWINWOODS, 119 DUCKS HILL ROAD, NORTHWOOD, HA6 2SQ	Date: JULY 2024	Client: KABIR AND MIAH
Drawing: PROPOSED: PLANS	Scale: 1:100 @ A1	Job No: -
Drawing No: P-101	Rev: A	

PLANNING DRAWINGS

BULMER + COUNTER ARCHITECTS
a:hello@bulmerandcounter.co.uk www.bulmerandcounter.co.uk

21/05/2025