



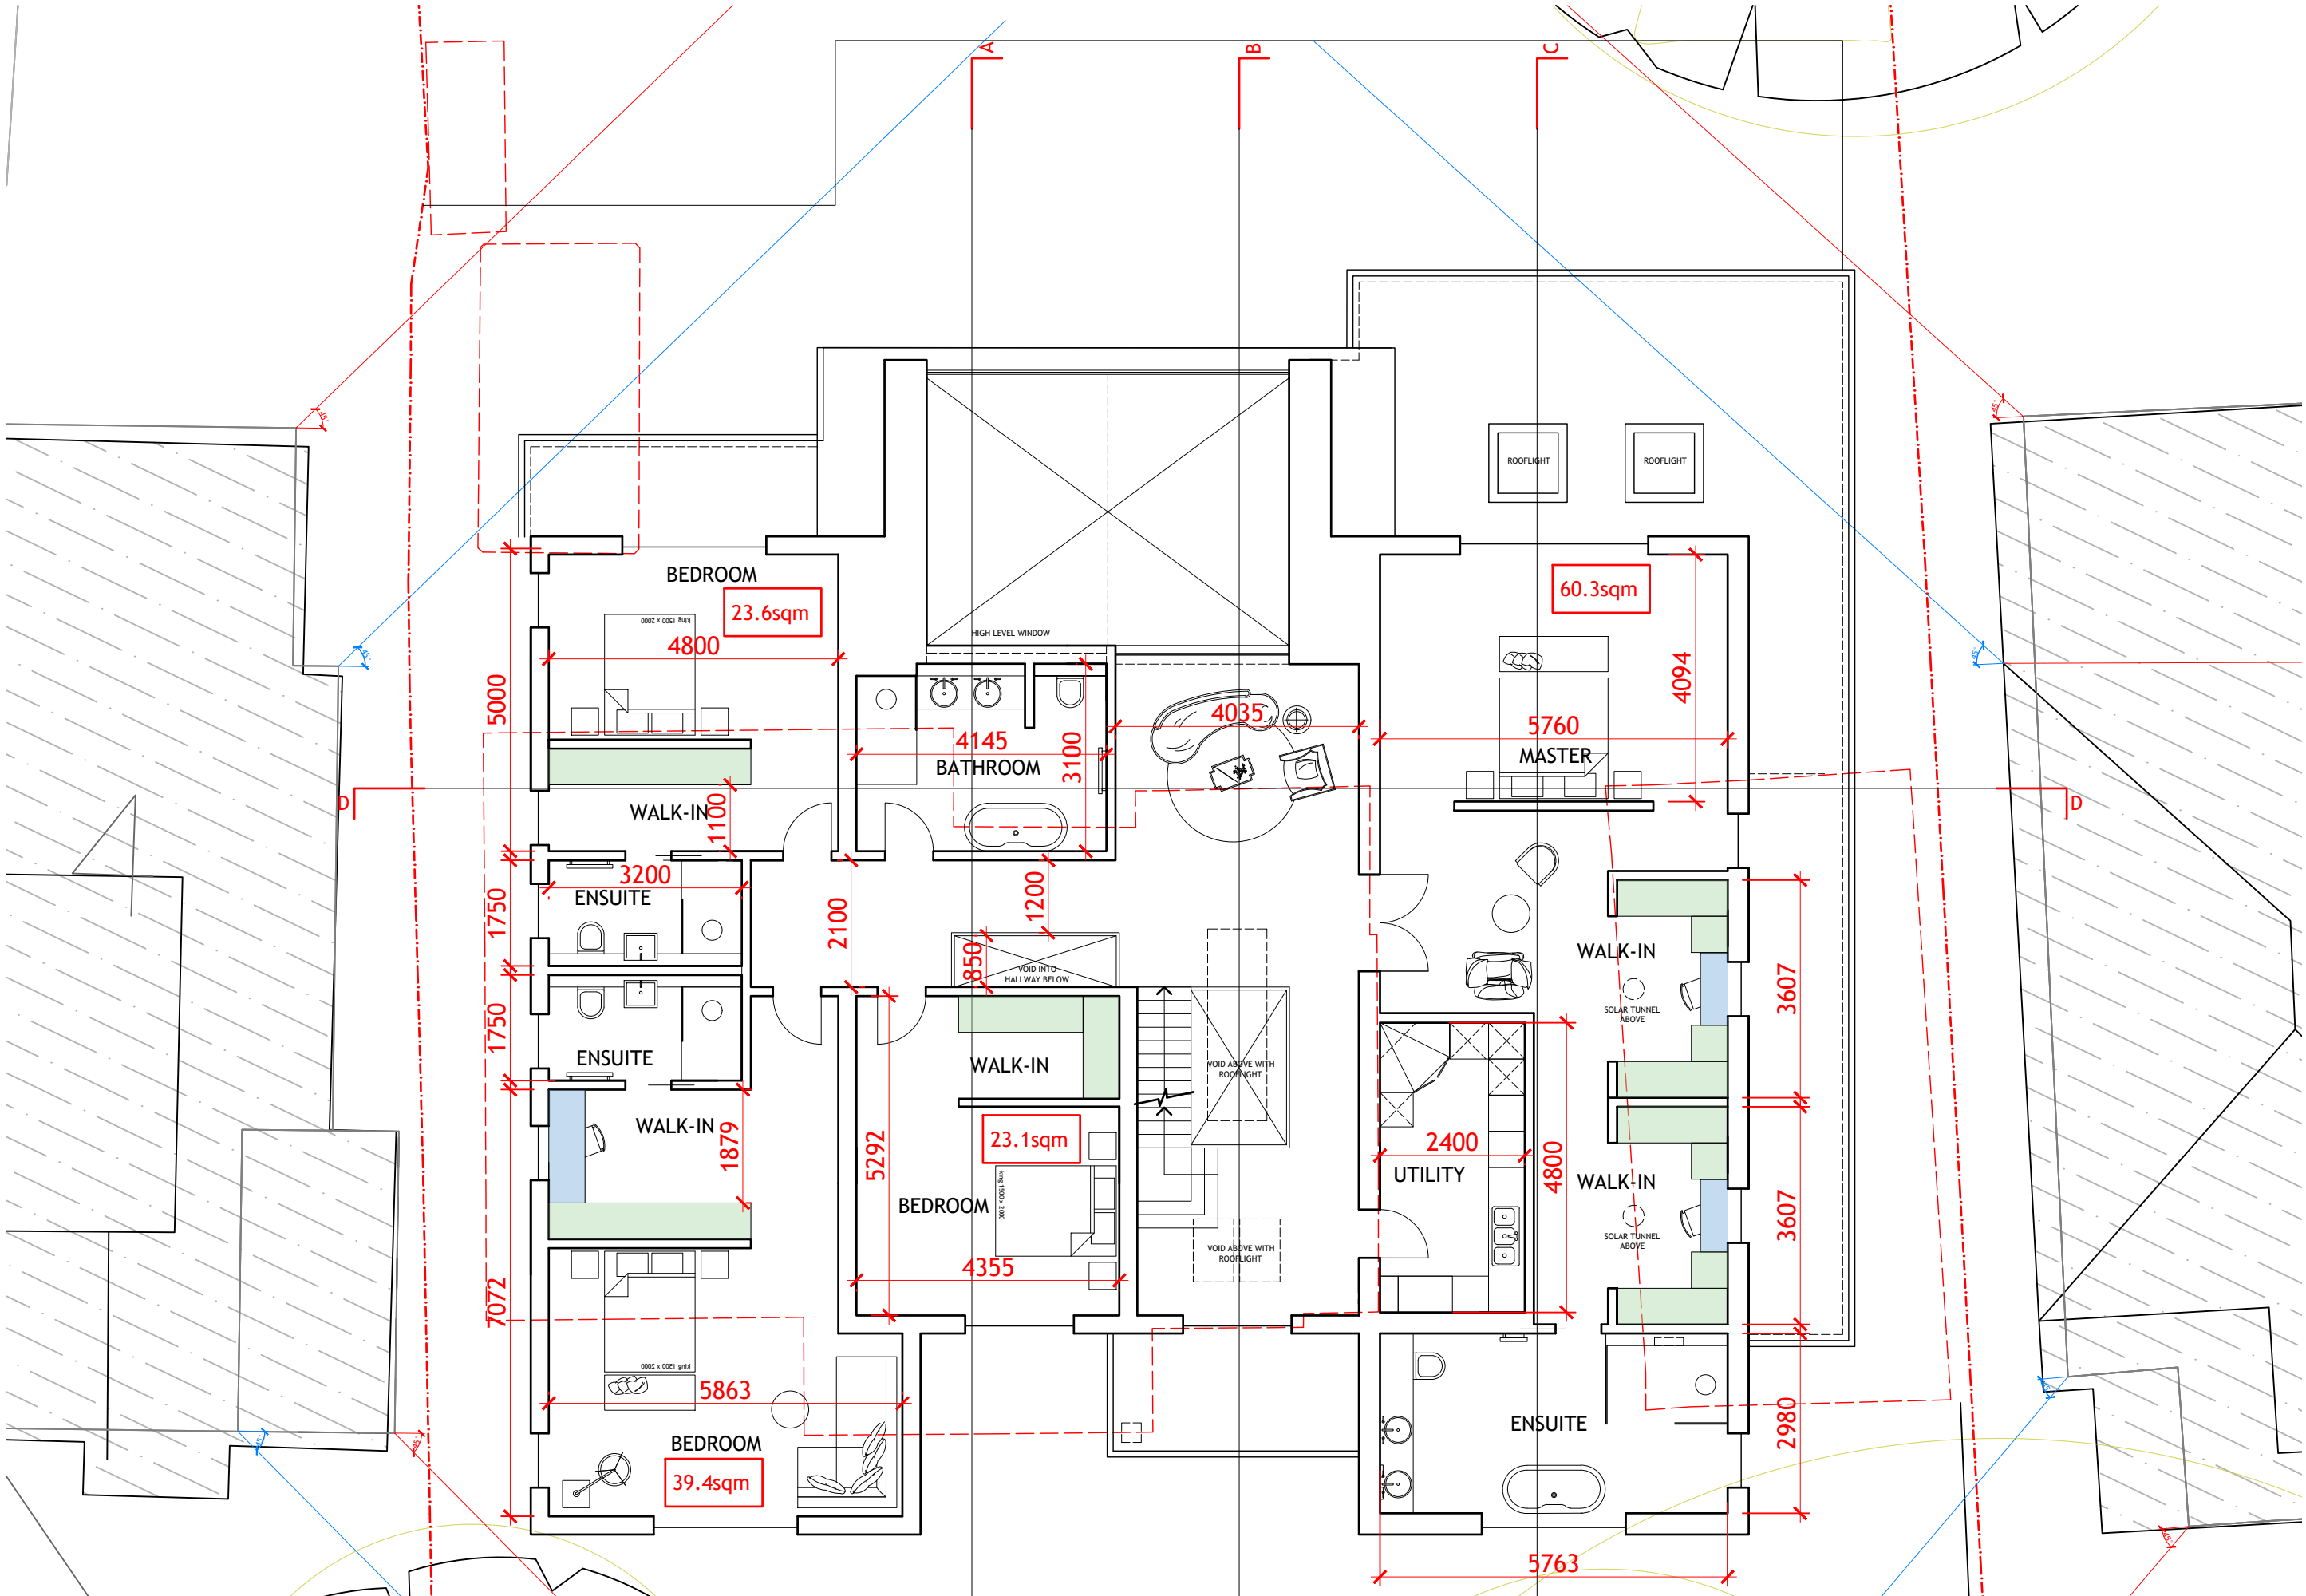

REV A AMENDMENT TO DOUBLE HEIGHT VOID AND ROOFLIGHTS

21/05/2025

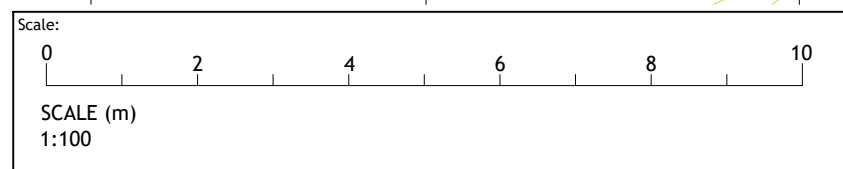

Project: TWINWOODS, 119 DUCKS HILL ROAD, NORTHWOOD, HA6 2SQ	Date: JULY 2024	Client: KABIR AND MIAH
Drawing: PROPOSED: FIRST FLOOR PLAN	Scale: 1:100 @ A3	Job No: -
	Drawing No: P-110	Rev: A

PLANNING DRAWINGS

BULMER + COUNTER ARCHITECTS
e:hello@bulmerandcounter.co.uk www.bulmerandcounter.co.uk