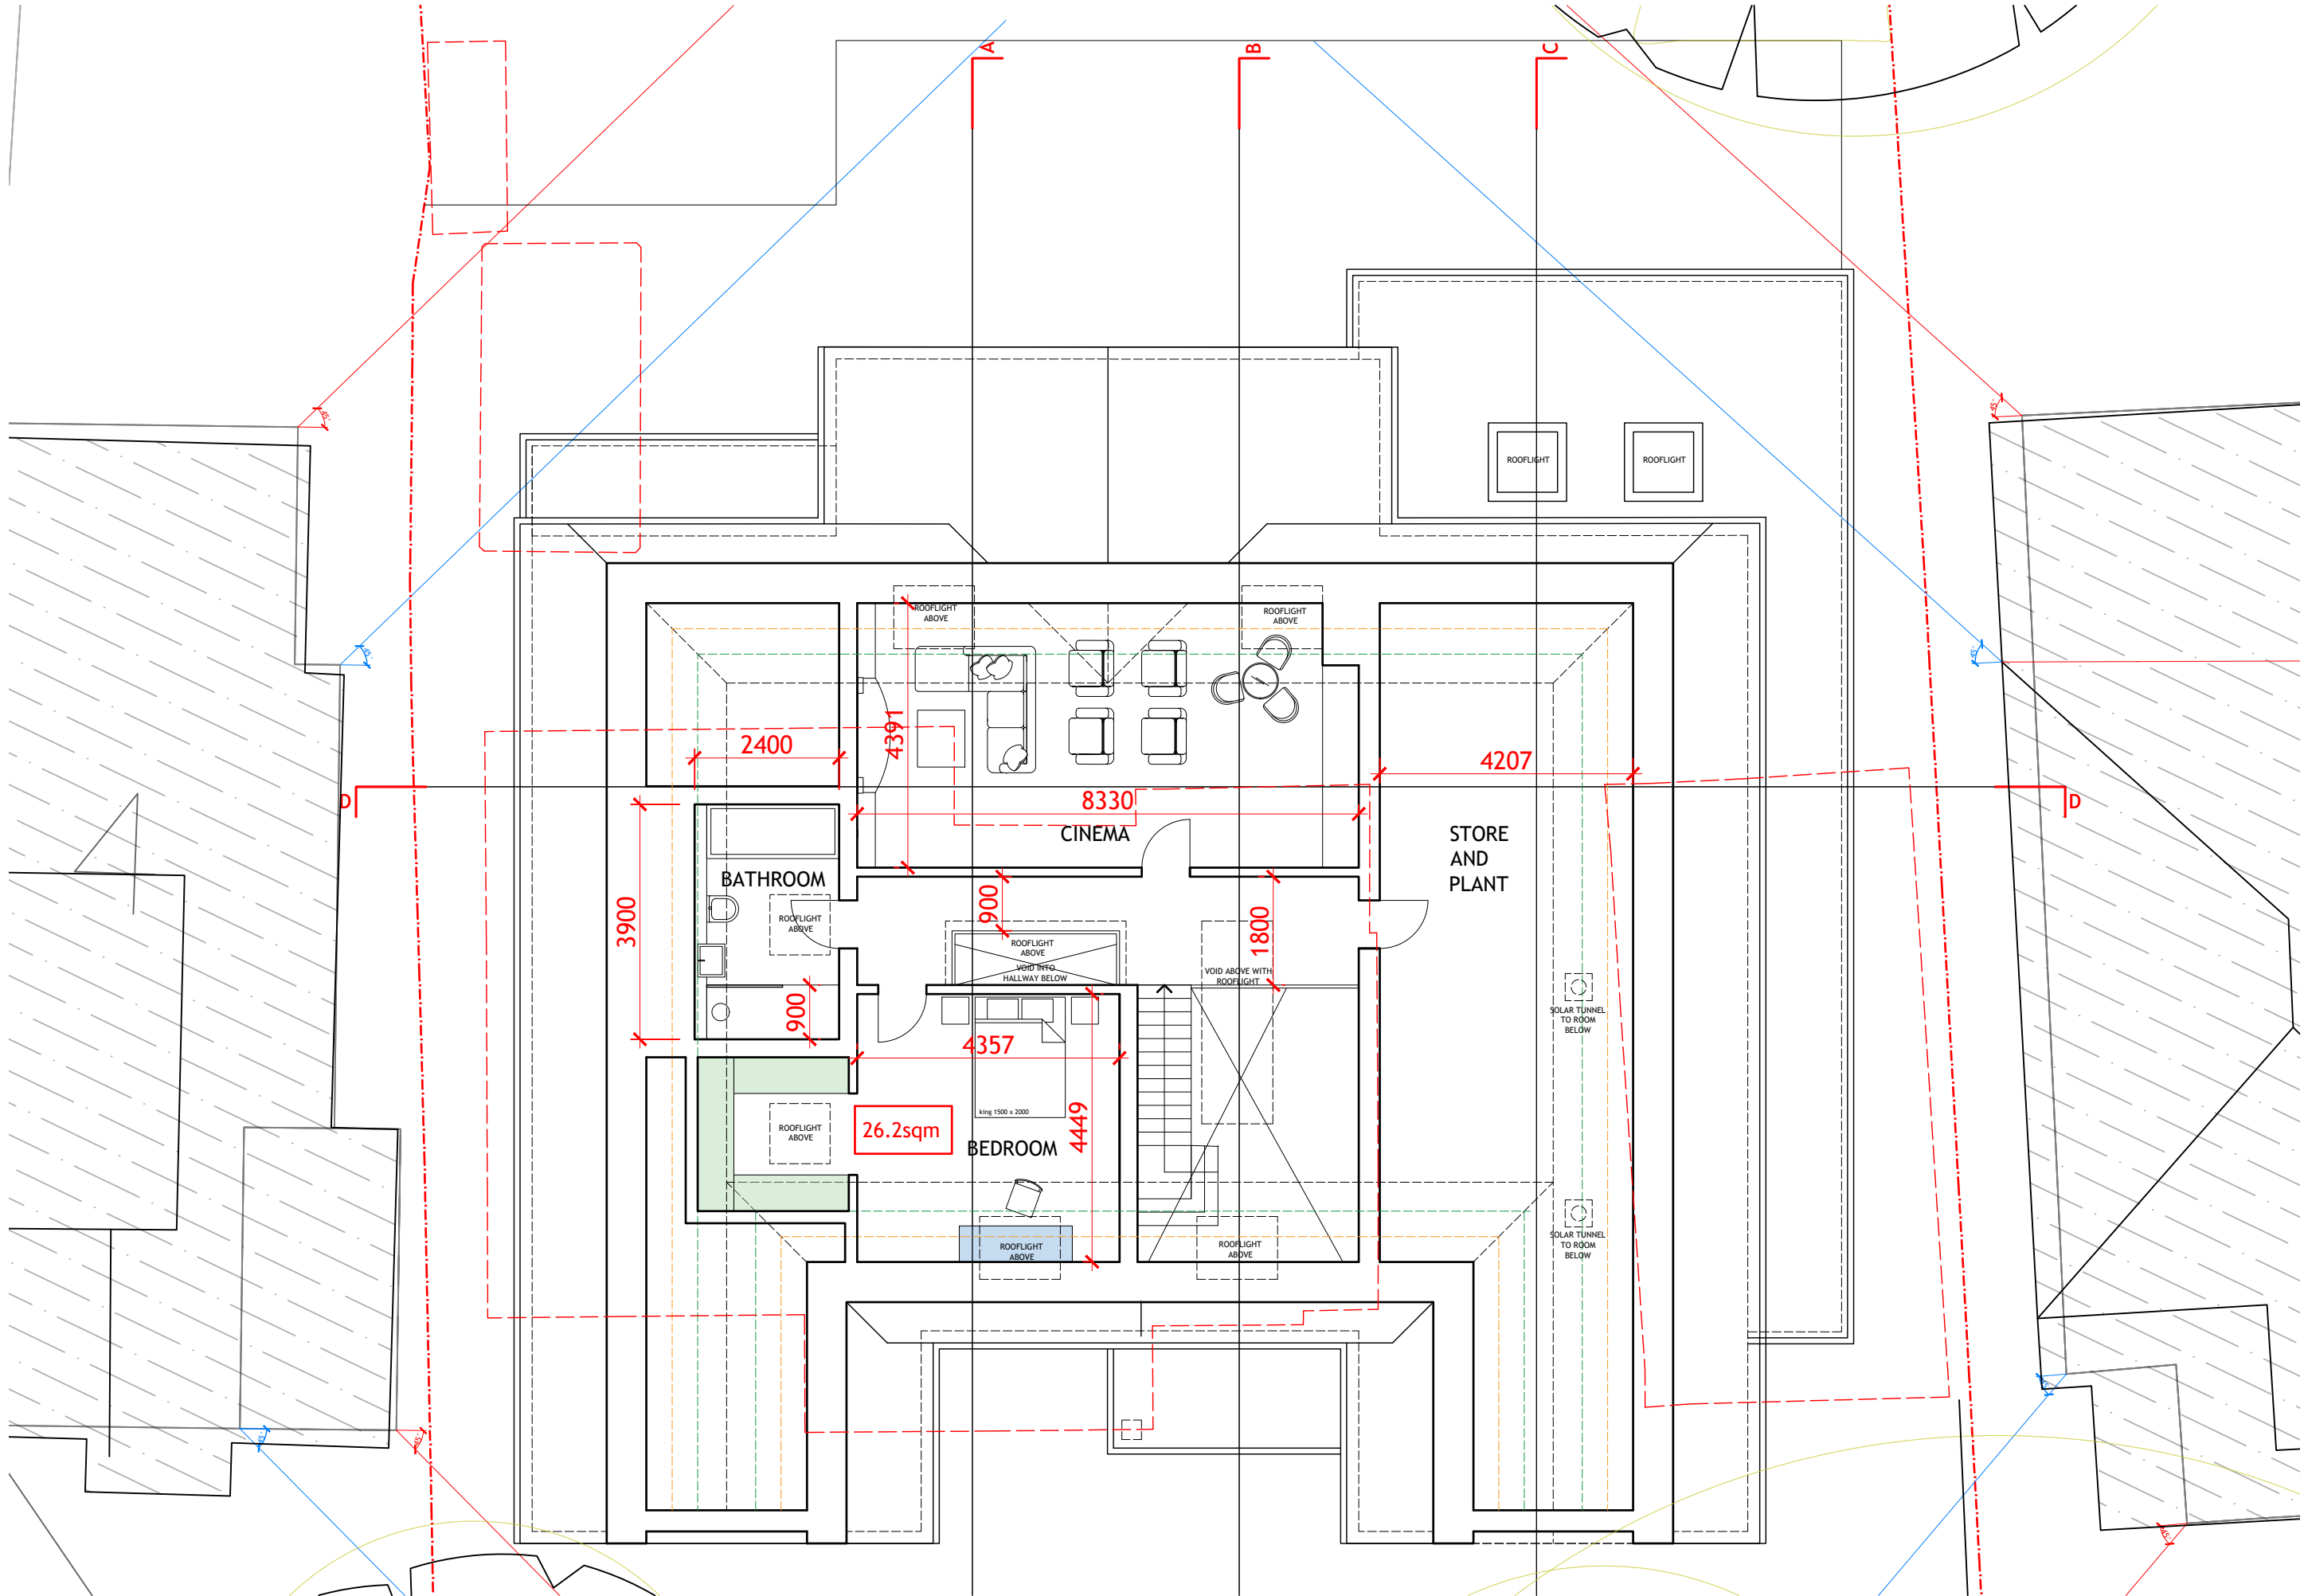


Project:
TWINWOODS, 119 DUCKS HILL ROAD,
NORTHWOOD, HA6 2SQ

Drawing:
PROPOSED:
SECOND FLOOR PLAN

Date:
JULY 2024

Scale:
1:100 @ A3

Drawing No:
P-111

Client:
KABIR AND MIAH

Job No:
-

Rev:
-



PLANNING DRAWINGS

BULMER + COUNTER ARCHITECTS
e:hello@bulmerandcounter.co.uk www.bulmerandcounter.co.uk