



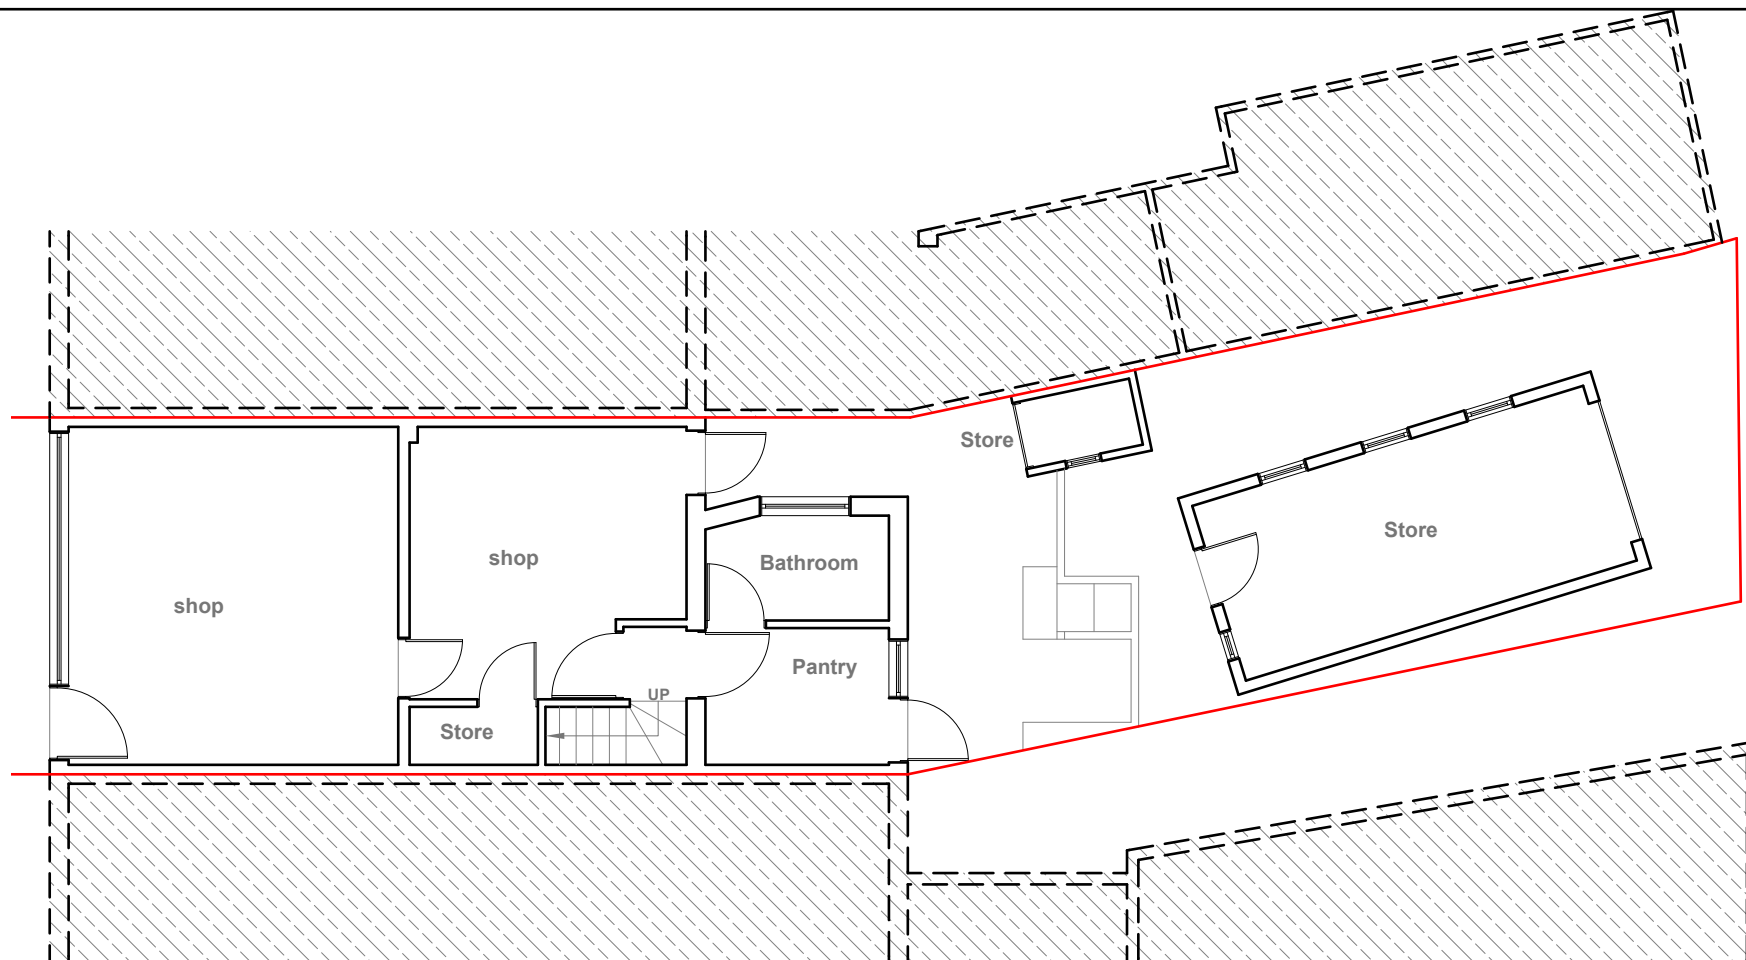

Existing Ground Floor Plan  
Scale 1:100

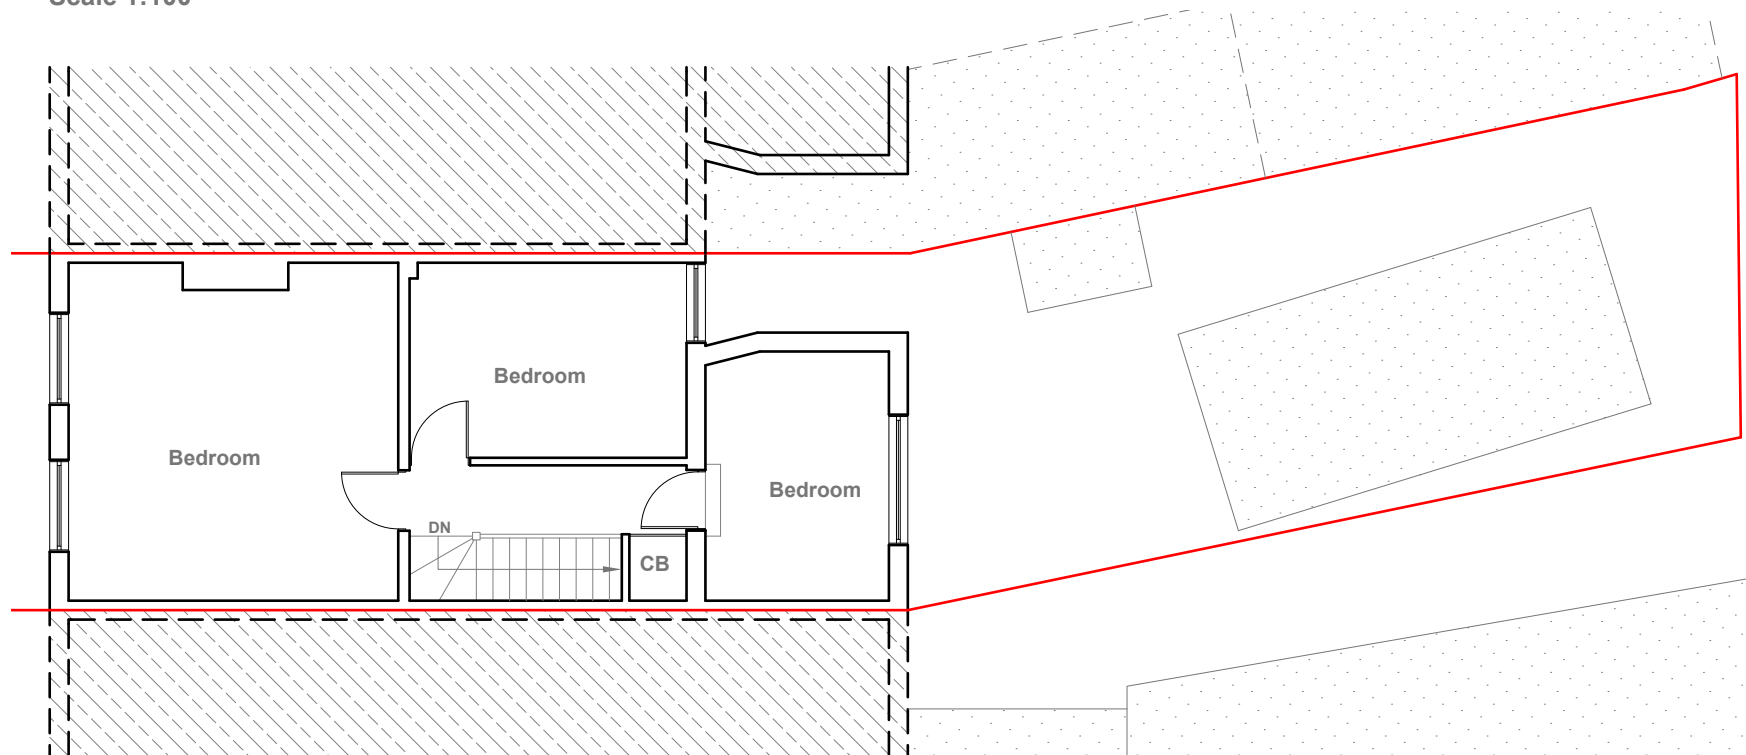

Existing First Floor Plan  
Scale 1:100




GENERAL NOTES:  
1. ALL DIMENSIONS ARE IN MILLIMETER.  
2. VERIFY ALL DIMENSIONS AND CONDITIONS BEFORE BUILDING OR STARTING CONSTRUCTION. NOTIFY THE DESIGNER IMMEDIATELY OF ANY DISCREPANCY OR VARIATION.  
3. ALL WORK TO COMPLY WITH CURRENT BUILDING REGULATIONS AND CODES OF PRACTICE


Title:  
  
Existing Floor Plans

|                                          |                              |                                                               |
|------------------------------------------|------------------------------|---------------------------------------------------------------|
| Site Address                             | Scale: 1:100 @A3             | Revision Date:                                                |
| 108 Cowley Road,<br>Uxbridge.<br>UB8 2LX | Date: 09/06/2026             |                                                               |
|                                          | Drawing No.:<br>2026/082 -01 |                                                               |
|                                          | Drawn By:<br>RO              | e:mail -<br>faluckpatel@yahoo.com<br>(M) +44 (0) 7871 466 254 |




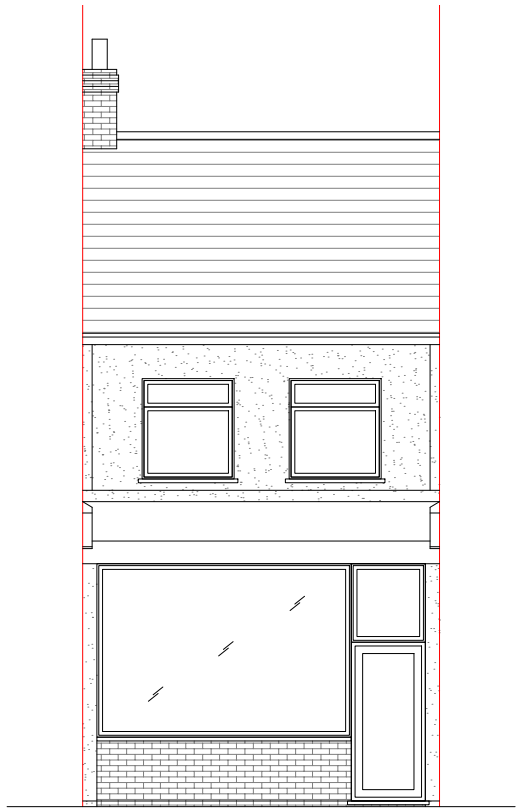


Existing Front Elevation  
Scale 1:100

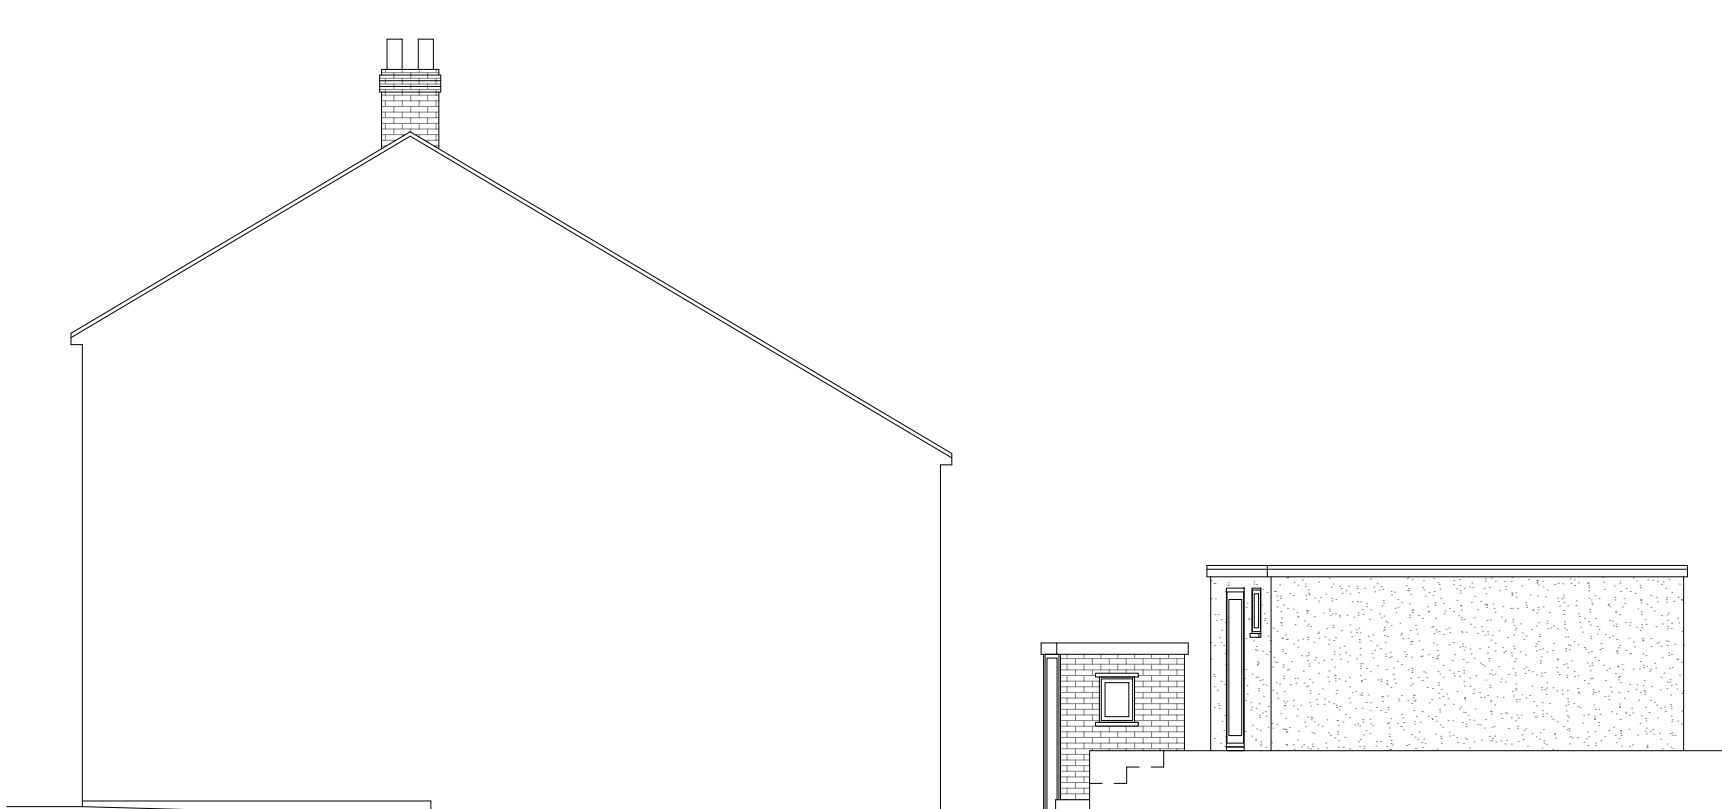

Existing Side Elevation  
Scale 1:100

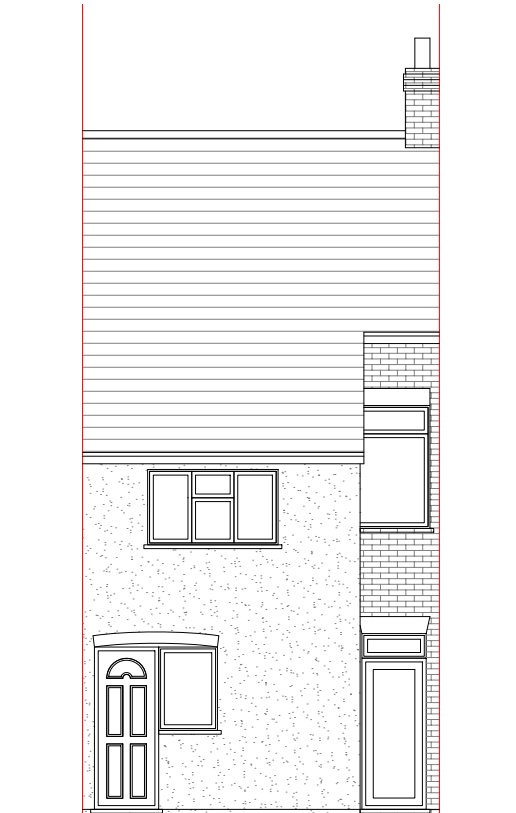

Existing Rear Elevation  
Scale 1:100

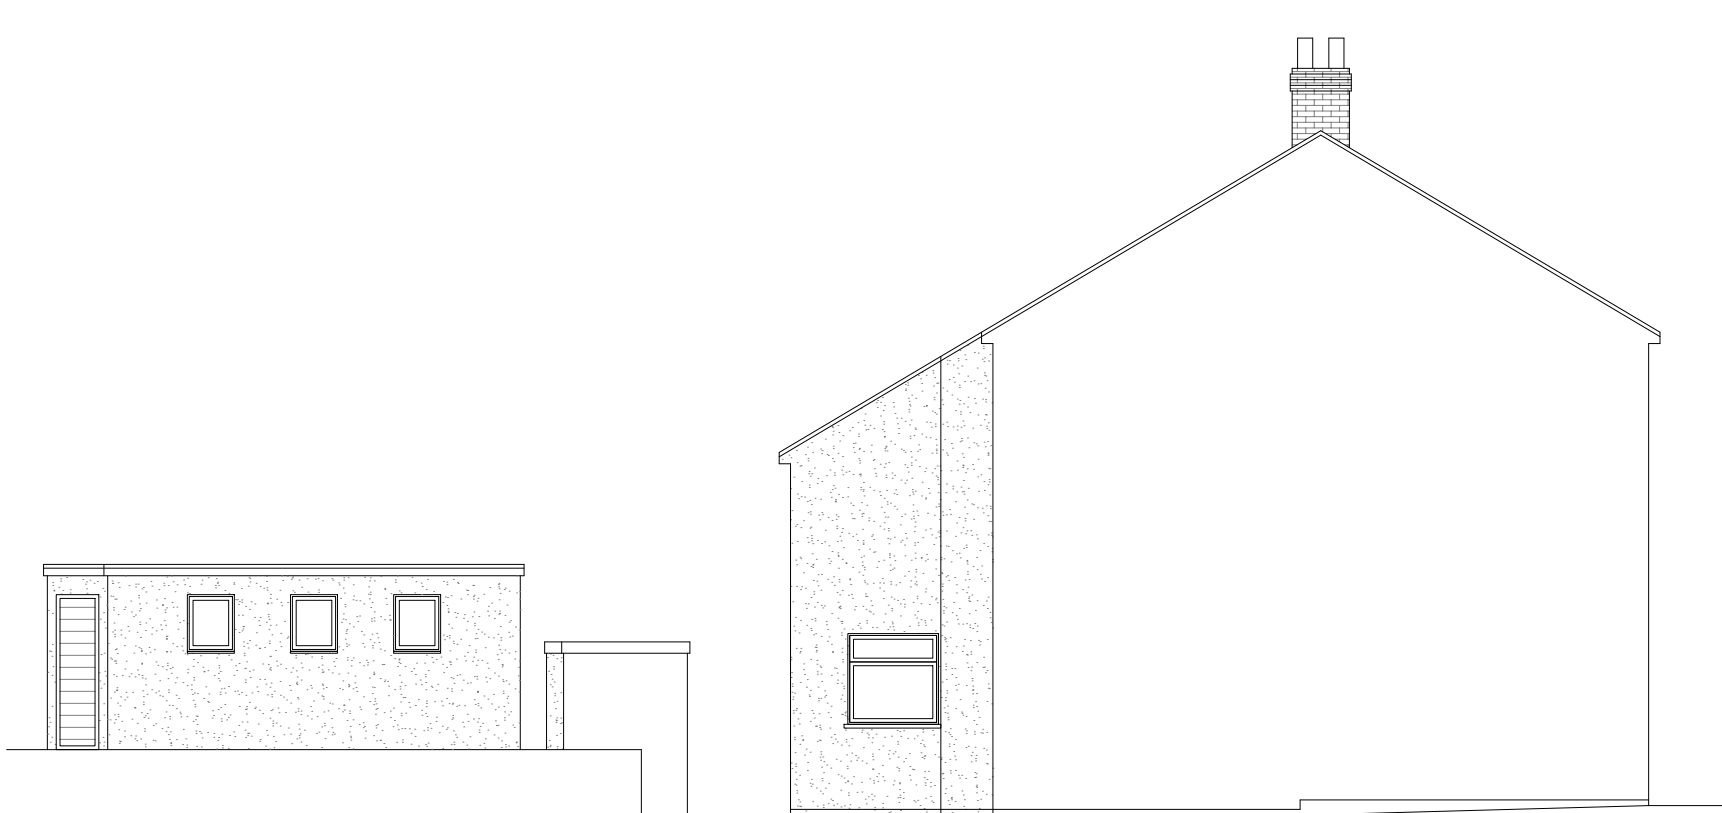

Existing Side Elevation  
Scale 1:100



GENERAL NOTES:  
1. ALL DIMENSIONS ARE IN MILLIMETER.  
2. VERIFY ALL DIMENSIONS AND CONDITIONS BEFORE BUILDING OR STARTING CONSTRUCTION. NOTIFY THE DESIGNER IMMEDIATELY OF ANY DISCREPANCY OR VARIATION.  
3. ALL WORK TO COMPLY WITH CURRENT BUILDING REGULATIONS AND CODES OF PRACTICE

Title:

Existing Elevations

|                                          |                              |                                                               |
|------------------------------------------|------------------------------|---------------------------------------------------------------|
| Site Address                             | Scale: 1:100 @A3             | Revision Date:                                                |
| 108 Cowley Road,<br>Uxbridge.<br>UB8 2LX | Date: 09/06/2026             |                                                               |
|                                          | Drawing No.:<br>2026/082 -02 |                                                               |
|                                          | Drawn By:<br>RO              | e:mail -<br>faluckpatel@yahoo.com<br>(M) +44 (0) 7871 466 254 |

