
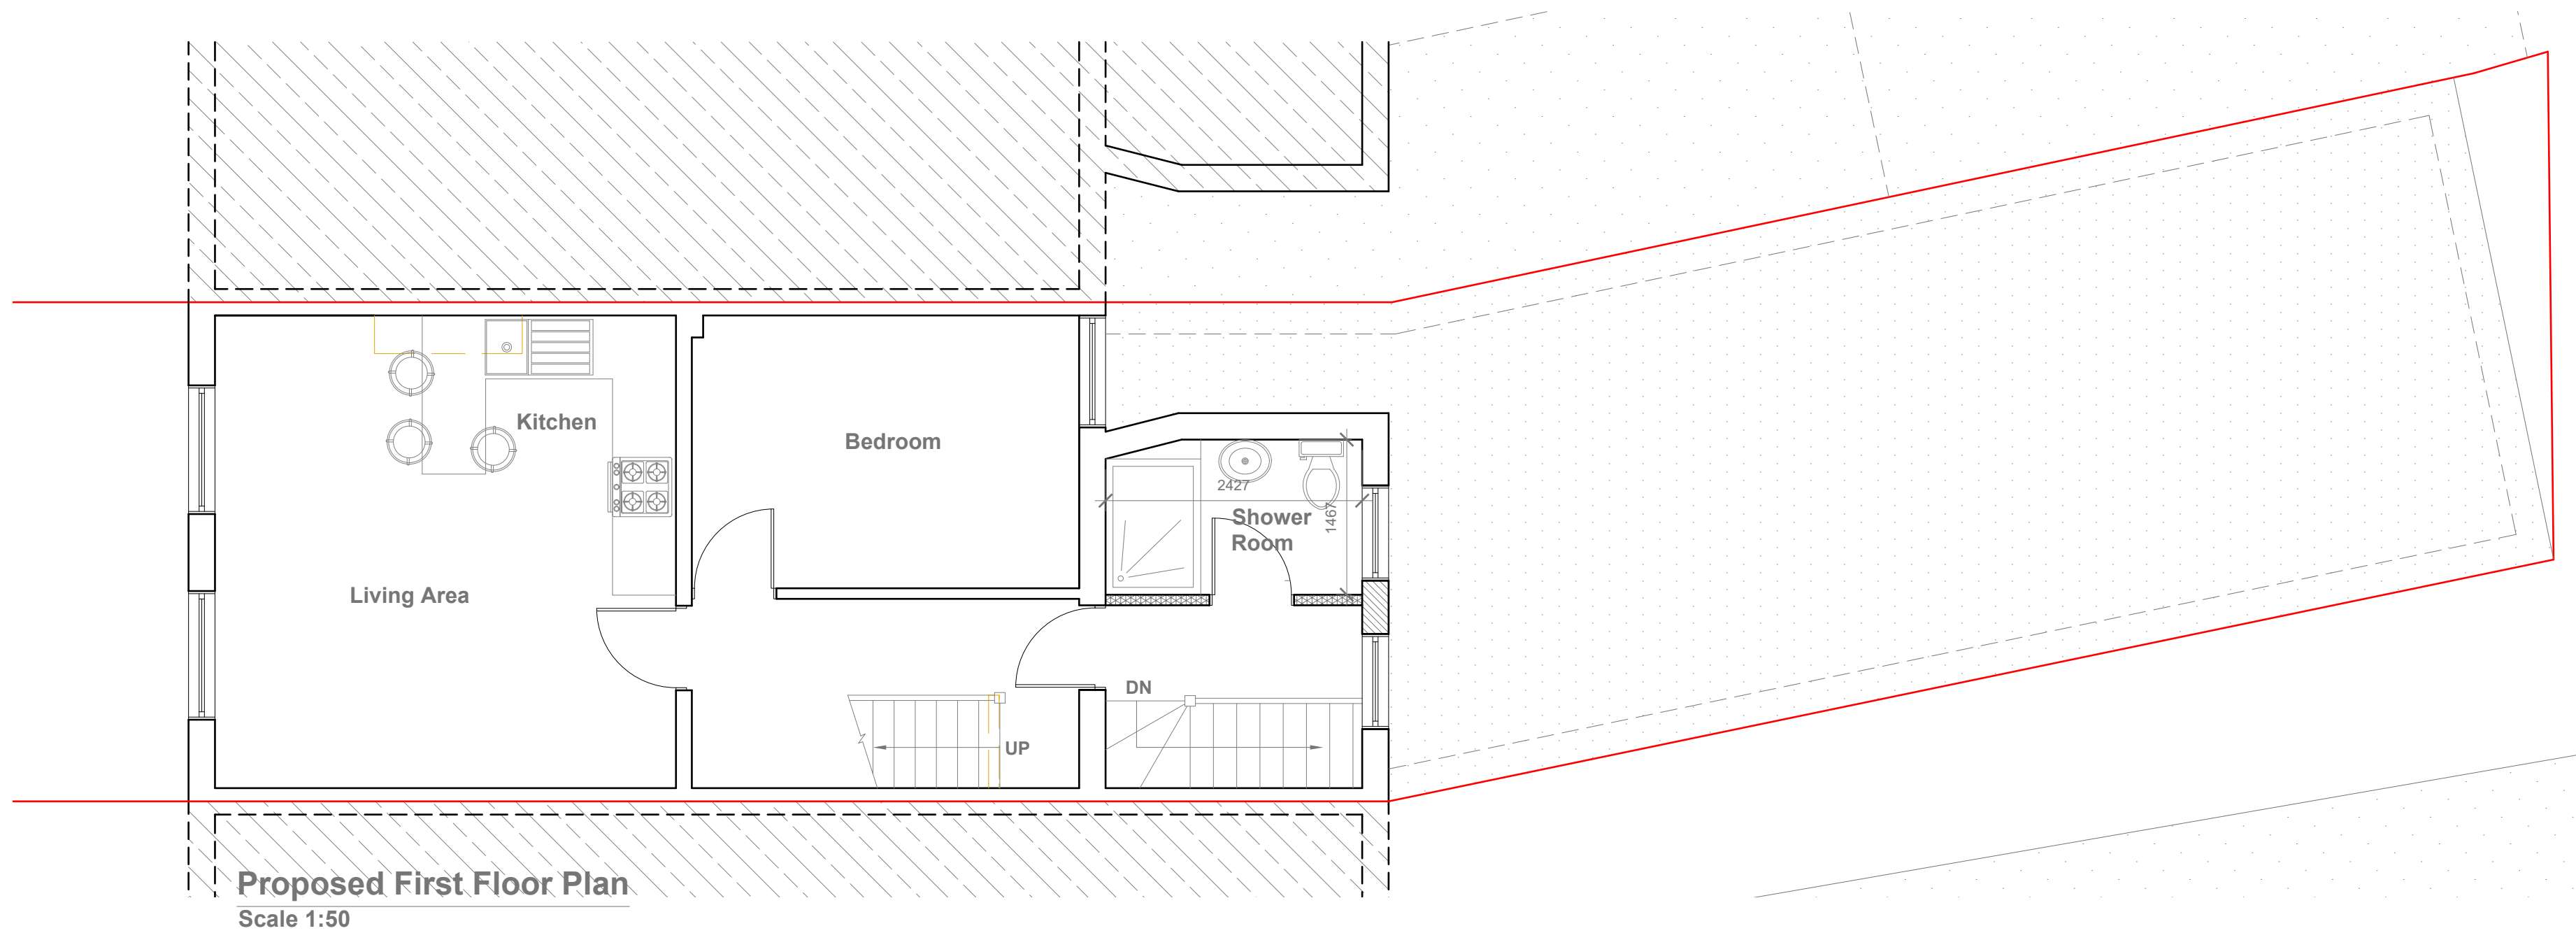


GENERAL NOTES:

1. ALL DIMENSIONS ARE IN MILLIMETER.
2. VERIFY ALL DIMENSIONS AND CONDITIONS BEFORE BUILDING OR STARTING CONSTRUCTION. NOTIFY THE DESIGNER IMMEDIATELY OF ANY DISCREPANCY OR VARIATION.
3. ALL WORK TO COMPLY WITH CURRENT BUILDING REGULATIONS AND CODES OF PRACTICE

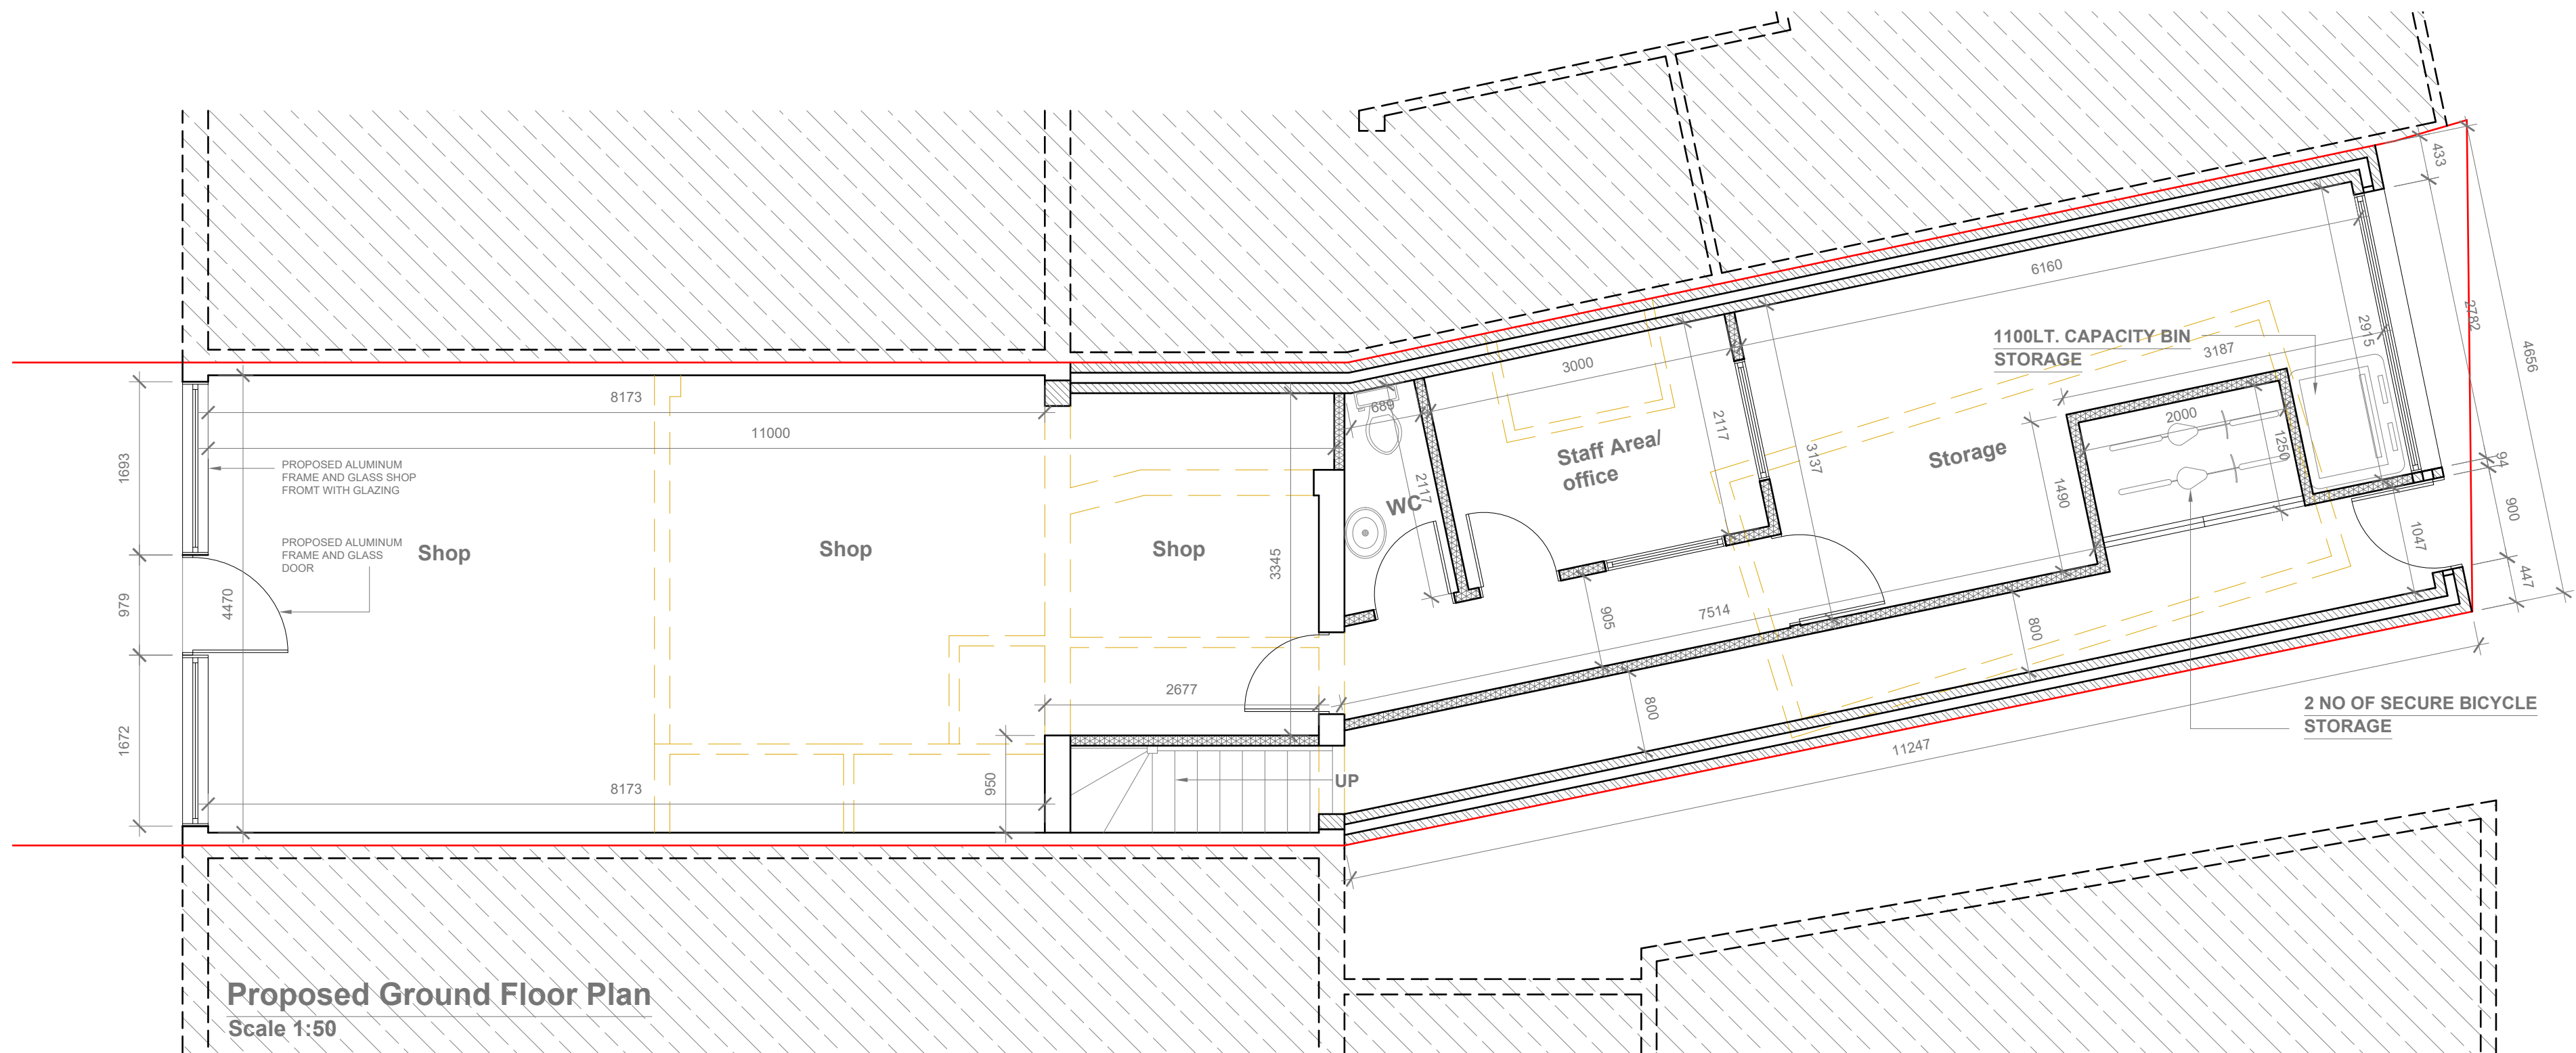

Title:

Proposed Ground Floor & First Floor Plans

Site Address
108 Cowley Road,
Uxbridge.
UB8 2LX


Scale: 1:50 @A2
Date: 09/06/2026
Drawing No.: 2026/082 -03
Drawn By: RO

Revision Date:



e:mail -
faluckpatel@yahoo.com
(M) +44 (0) 7871 466 254

Faluck Patel

GENERAL NOTES:
1. ALL DIMENSIONS ARE IN MILLIMETER.
2. VERIFY ALL DIMENSIONS AND CONDITIONS BEFORE BUILDING OR STARTING CONSTRUCTION. NOTIFY THE DESIGNER IMMEDIATELY OF ANY DISCREPANCY OR VARIATION.
3. ALL WORK TO COMPLY WITH CURRENT BUILDING REGULATIONS AND CODES OF PRACTICE

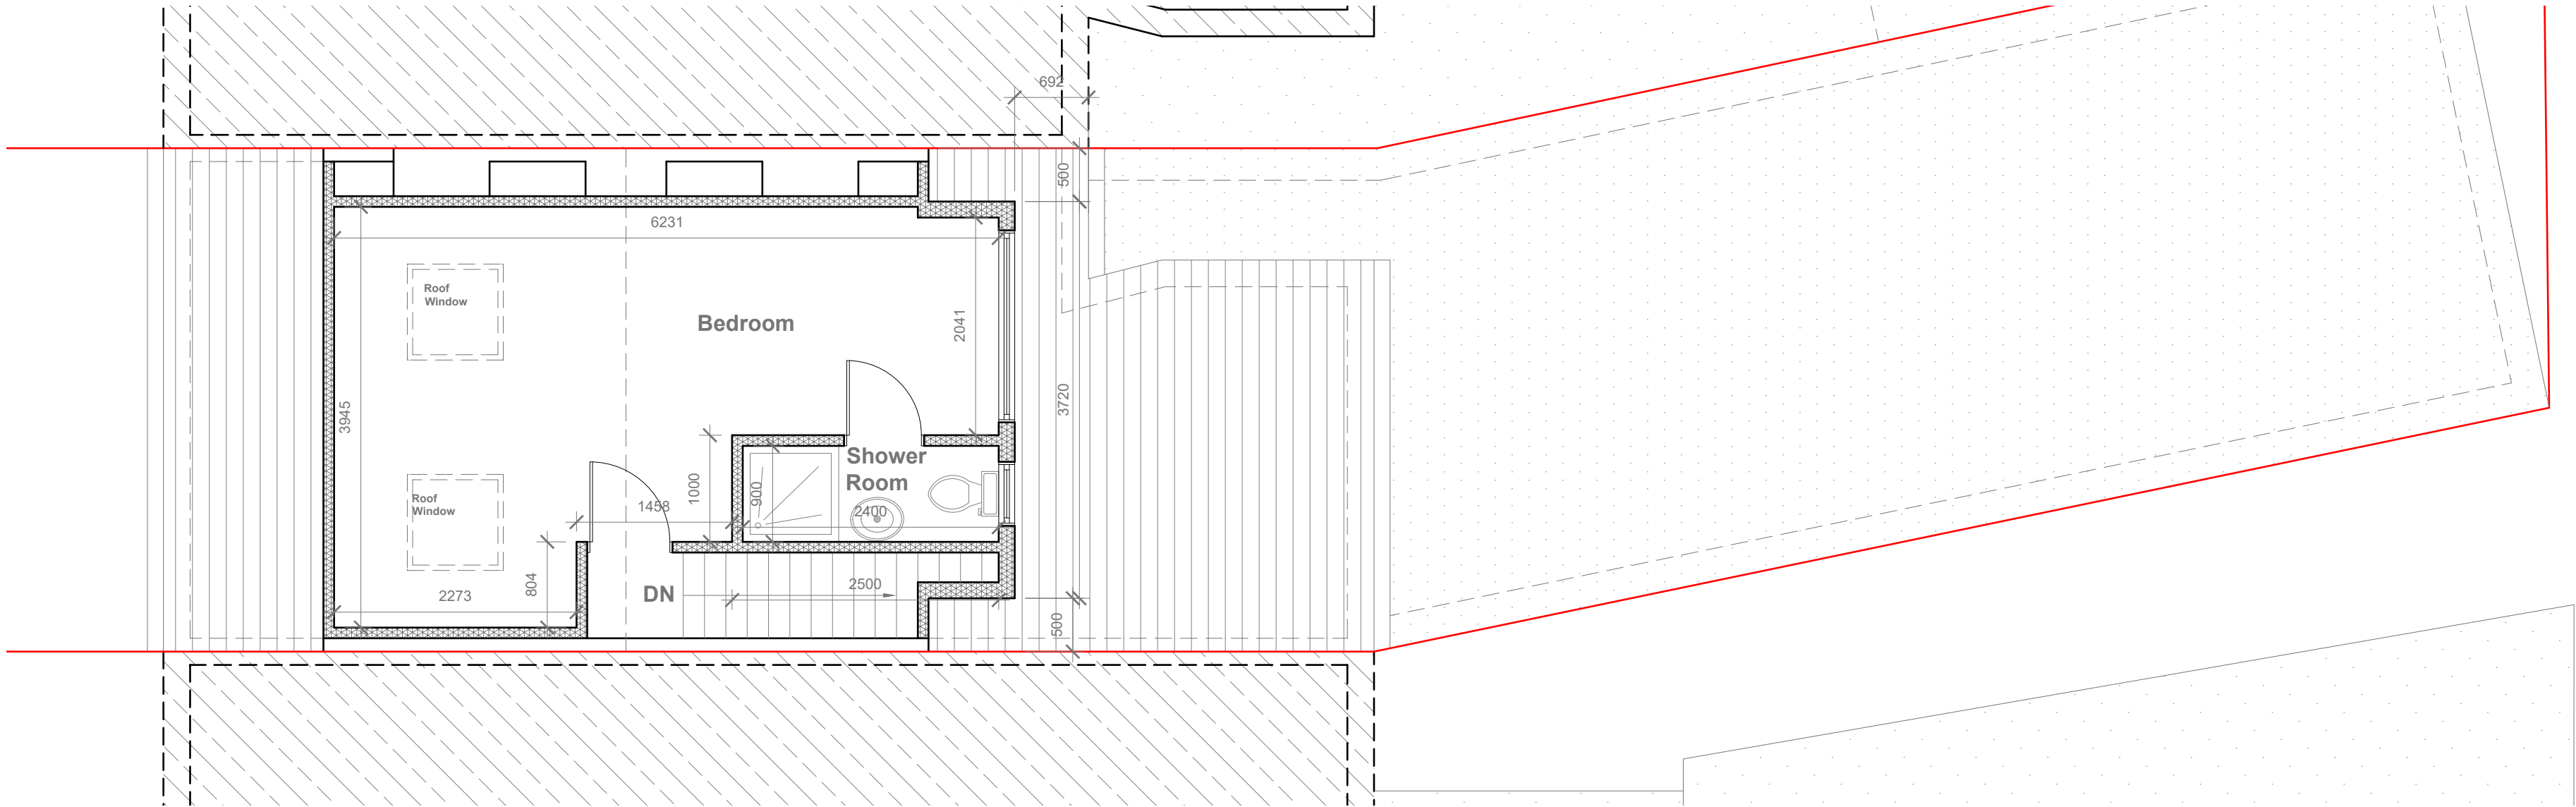

Proposed Loft Plan
Scale 1:50

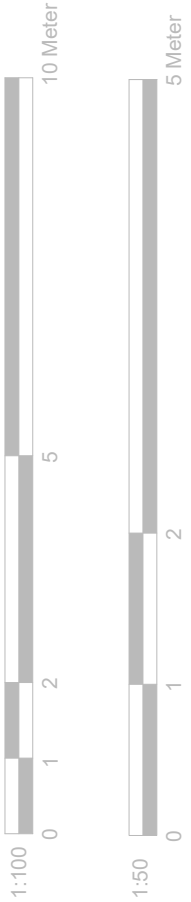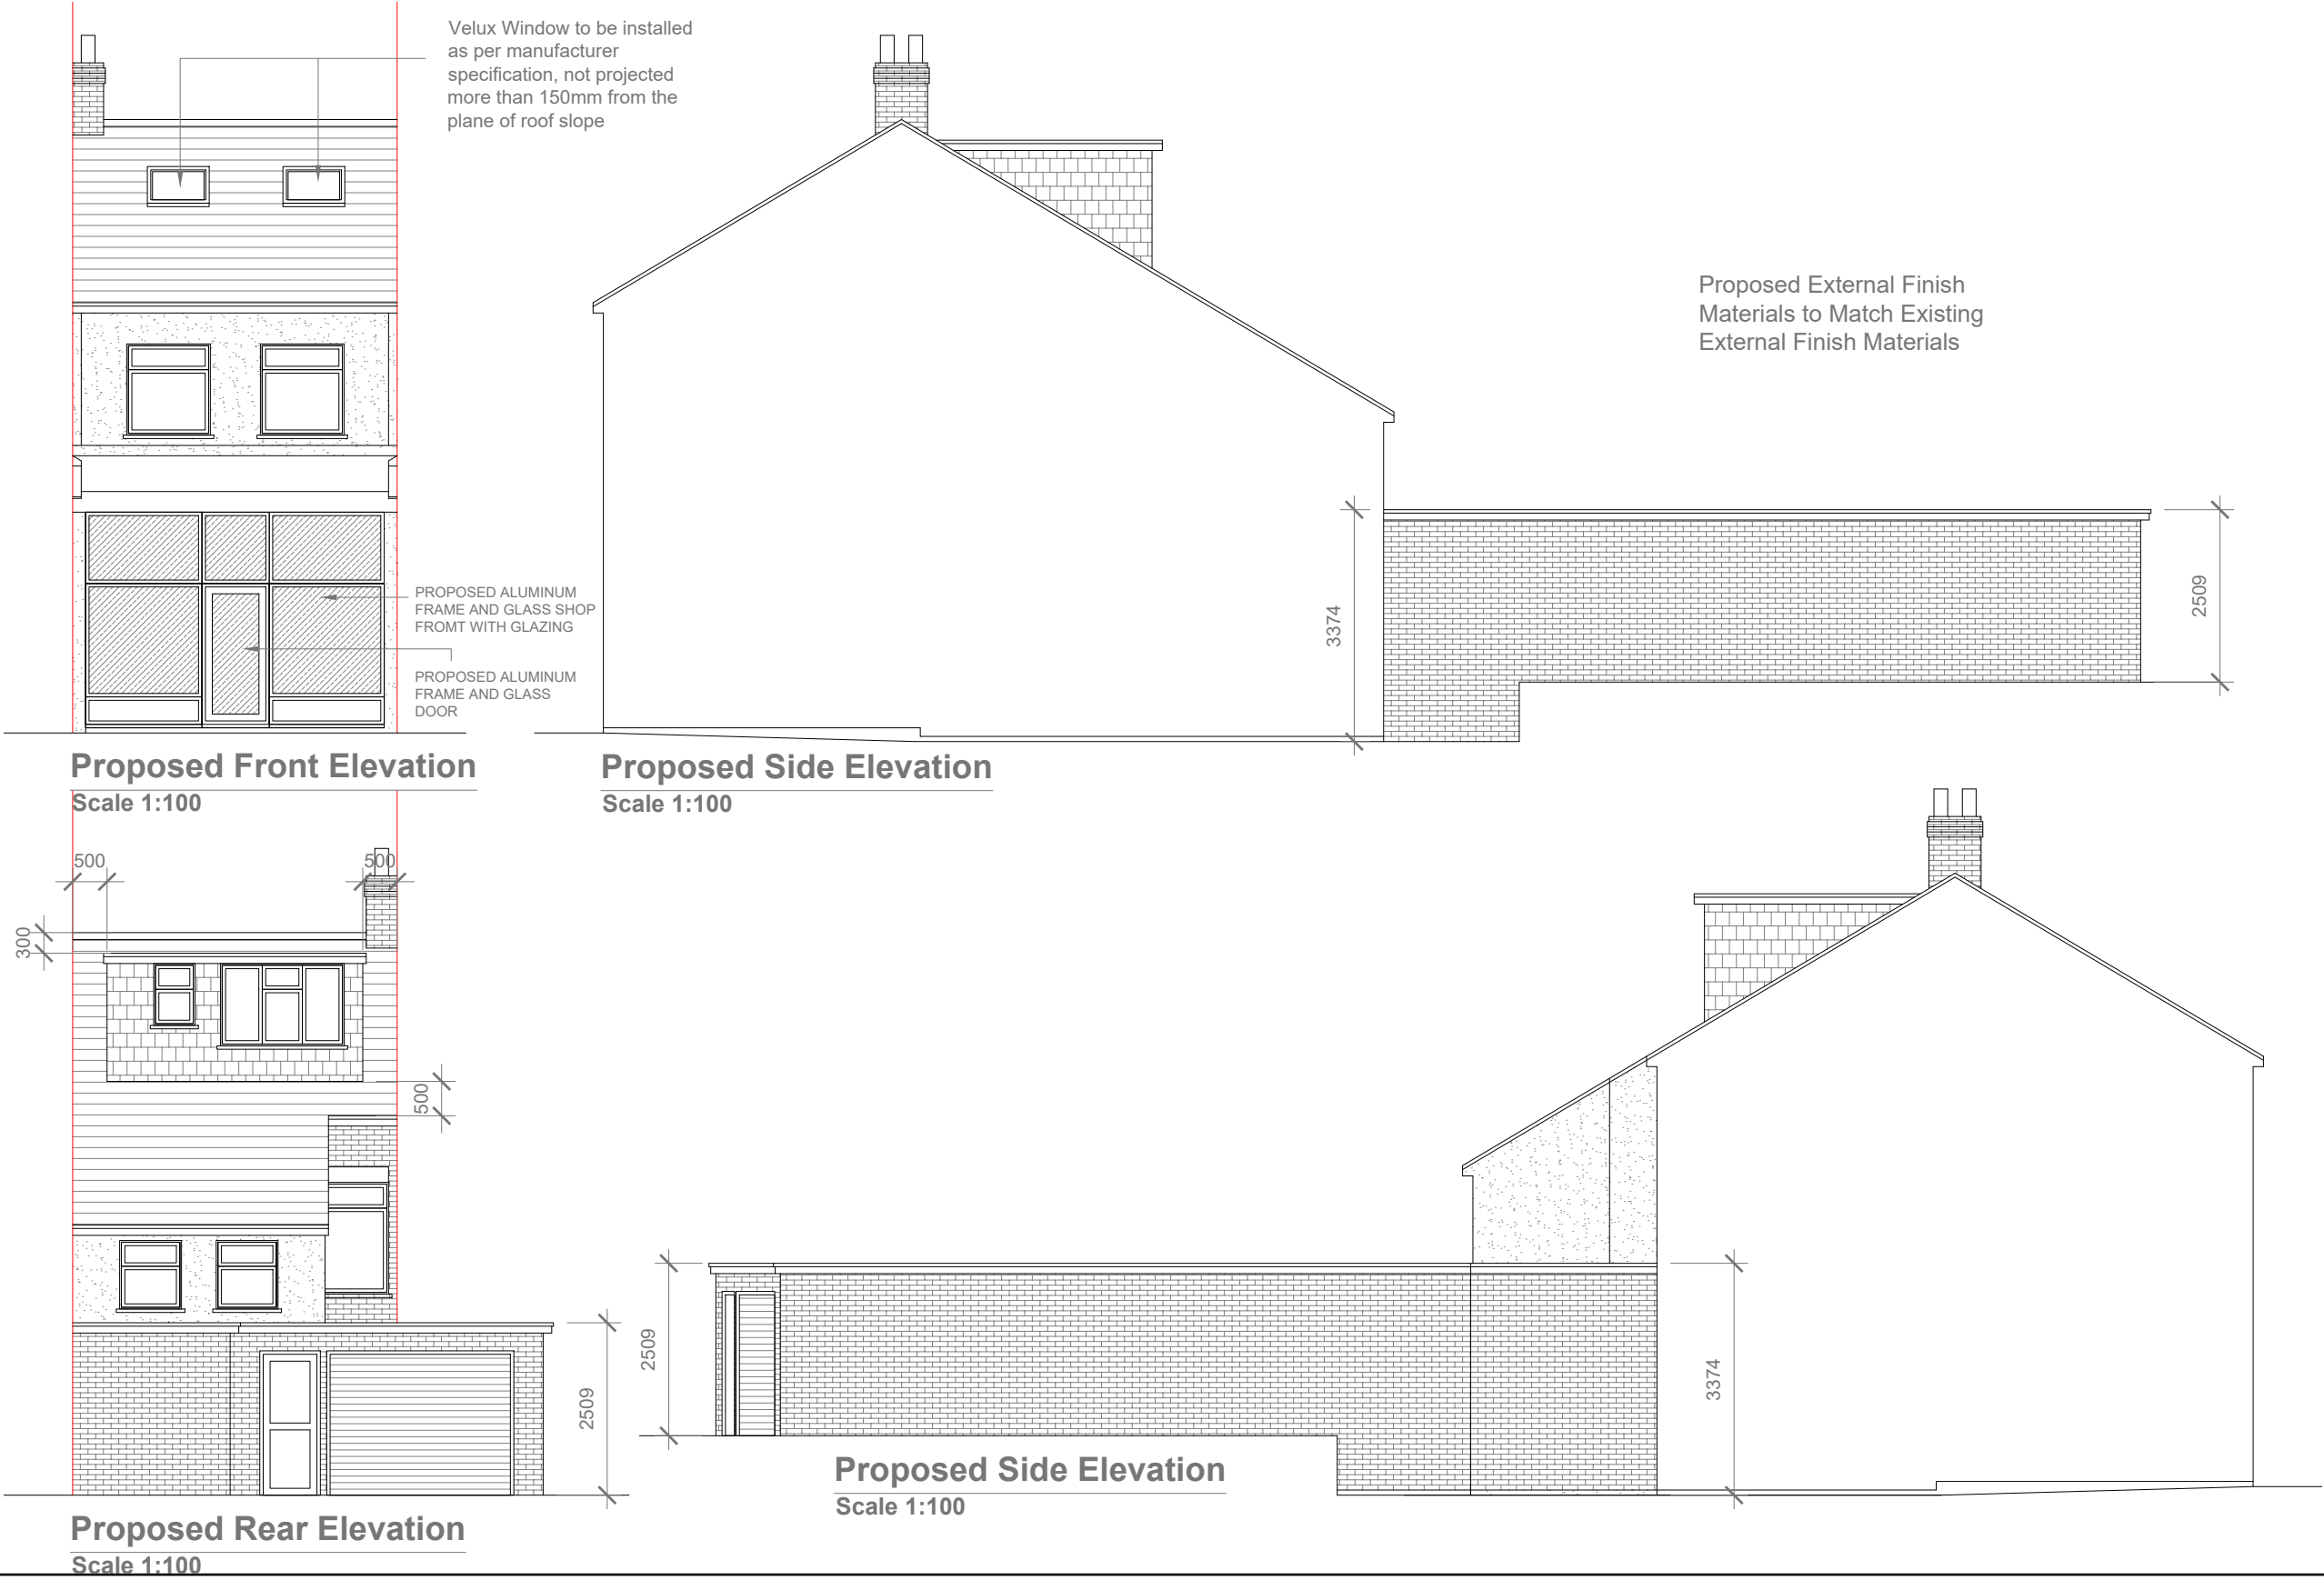

Title:
Proposed Loft Plans

Proposed Elevations

Site Address	Scale: 1:50/100 @A2
108 Cowley Road, Uxbridge, UB8 2LX	Date: 09/06/2026
	Drawing No.: 2026/082 -04
	Drawn By: RO

Revision Date:

Faluck Patel

e:mail -
faluckpatel@yahoo.com
(M) +44 (0) 7871 466 254