


Proposed elevations (scale 1:100)

All new materials to match existing.
All new side windows to be obscure-glazed, match existing and fixed shut up to 1.7m above internal floor level.


Front:

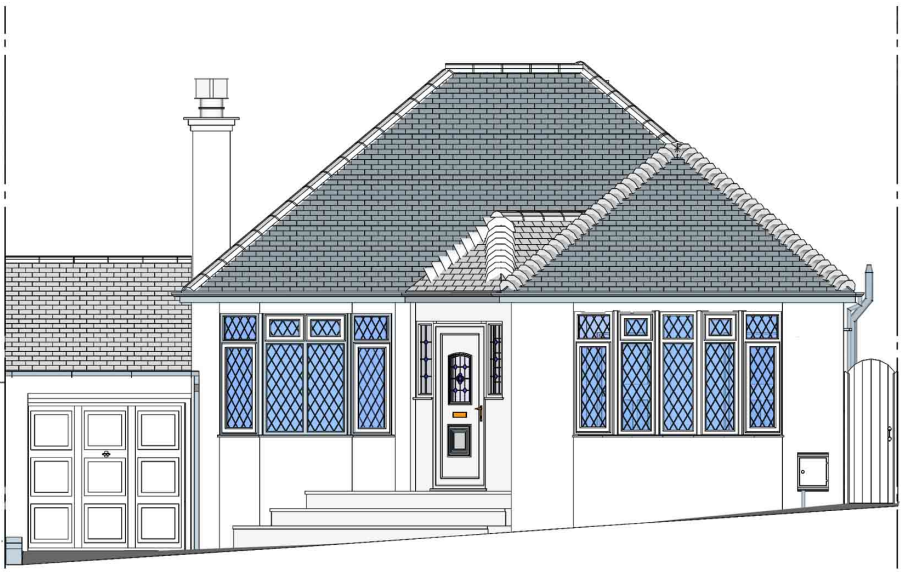


Rear:




East:

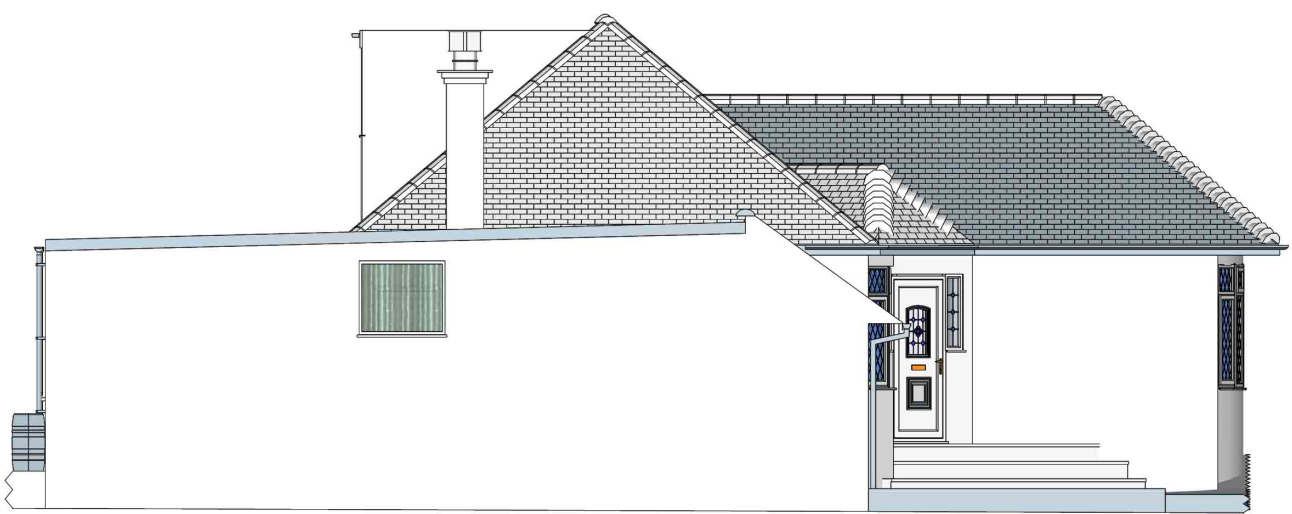

West:

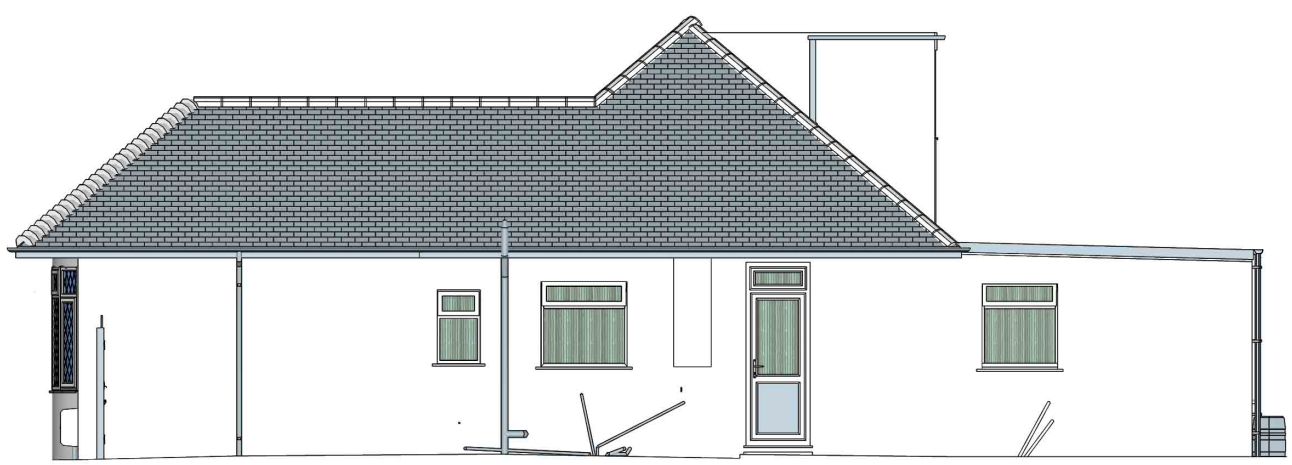


Plan:

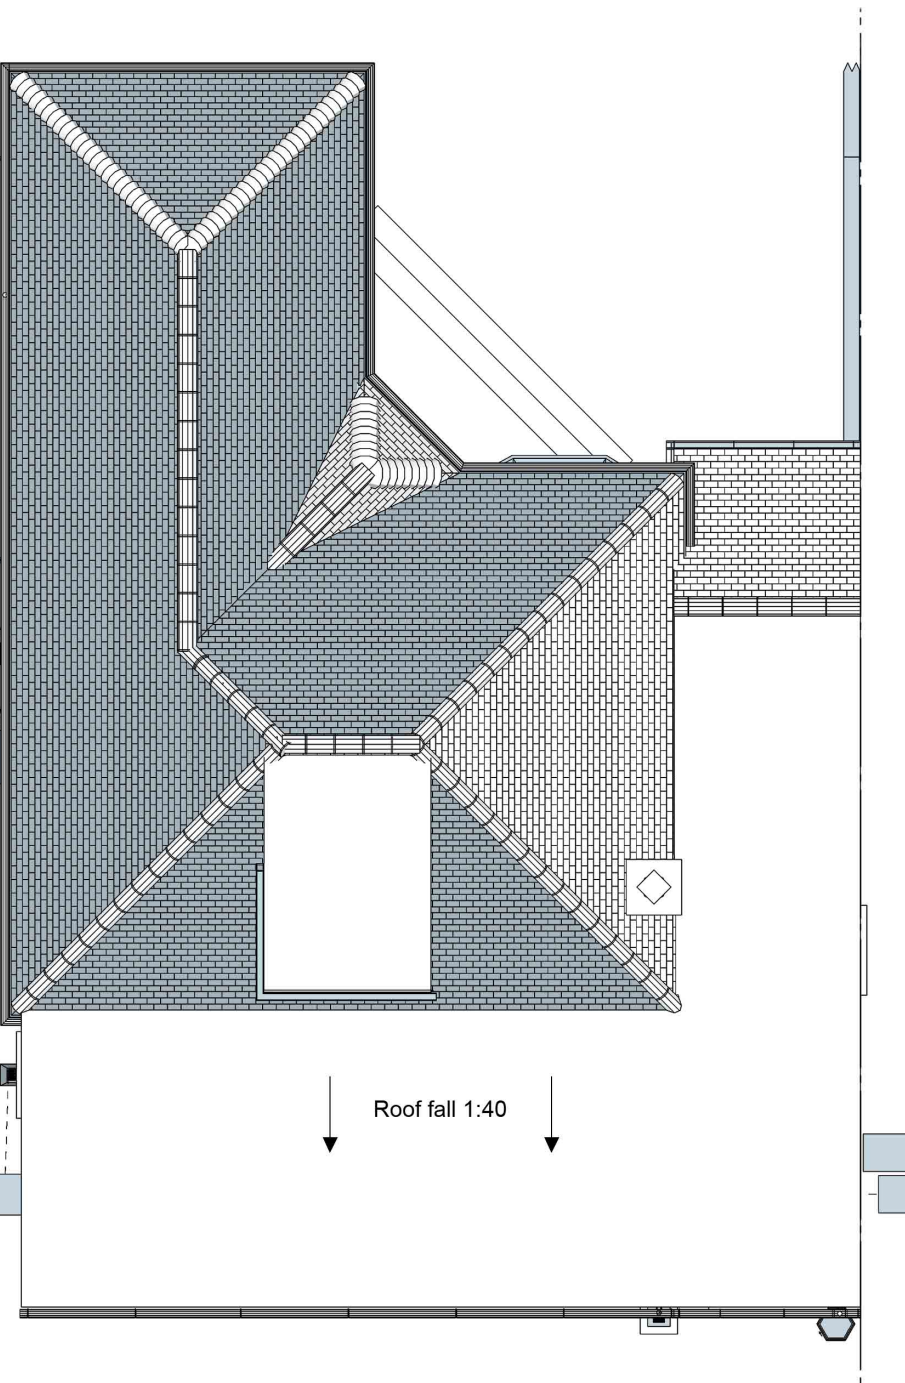


Proposed floor plans (scale 1:50)

Upper floor:

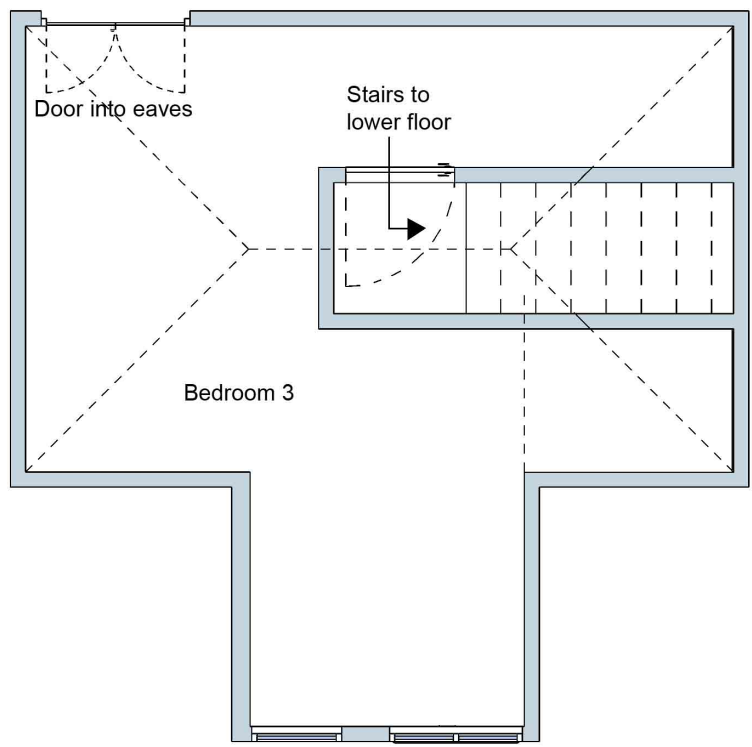


Lower floor:

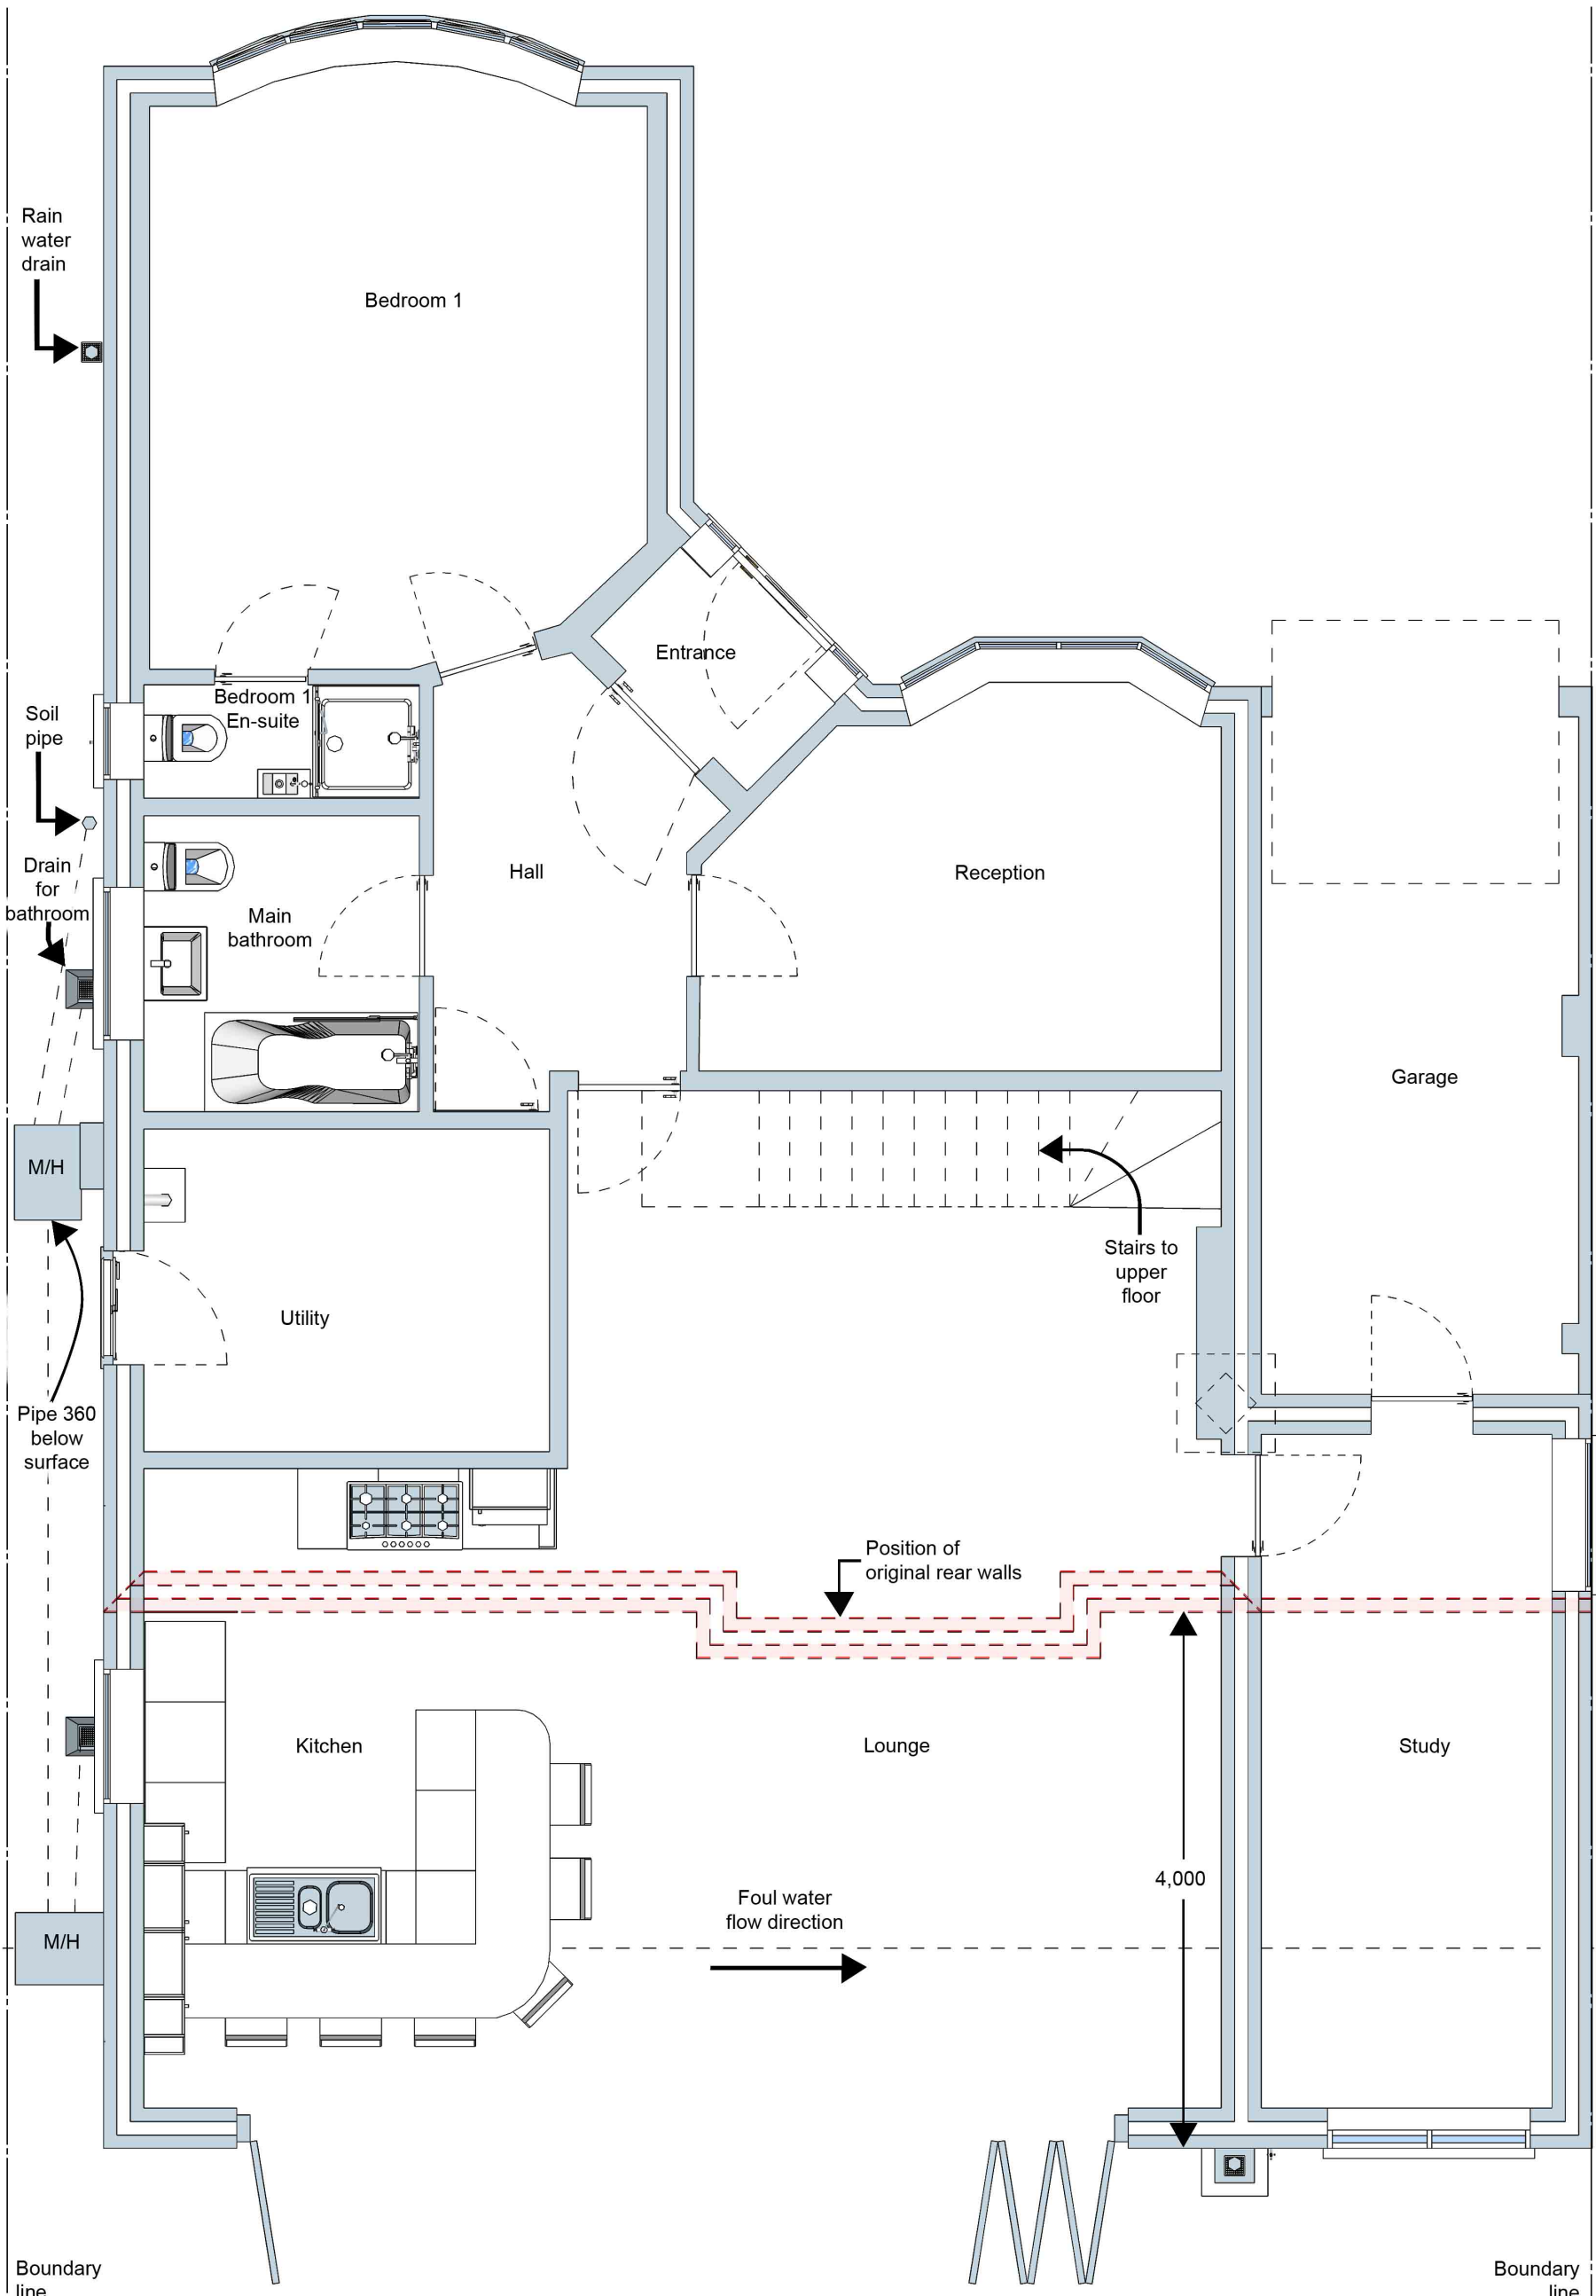


Proposed 3D

Front:

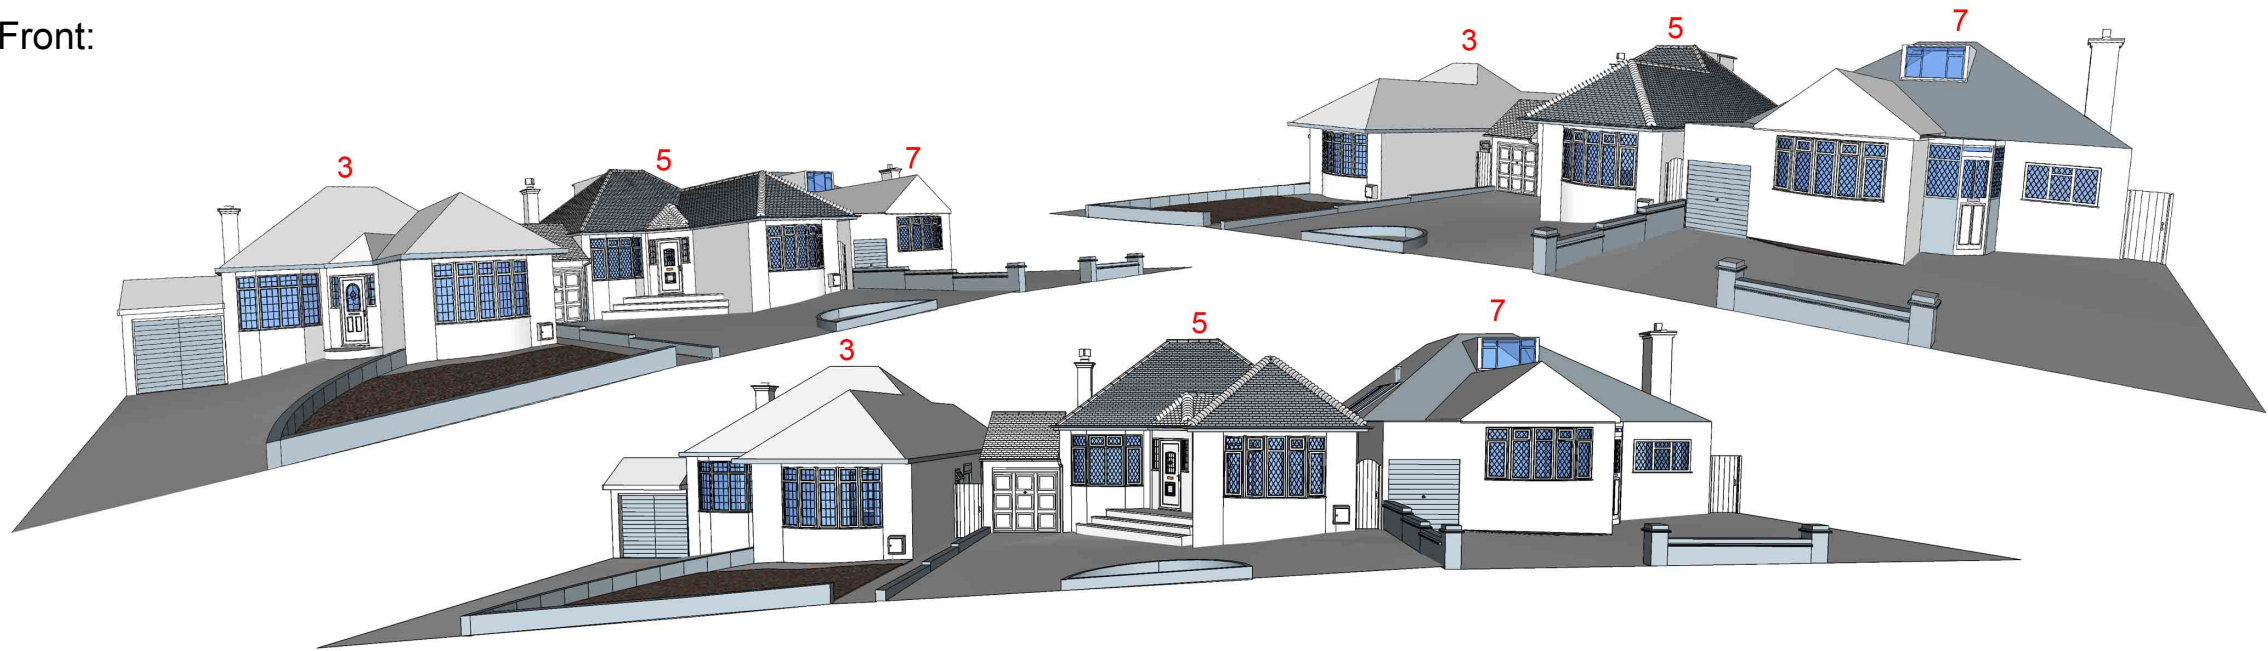

Rear:

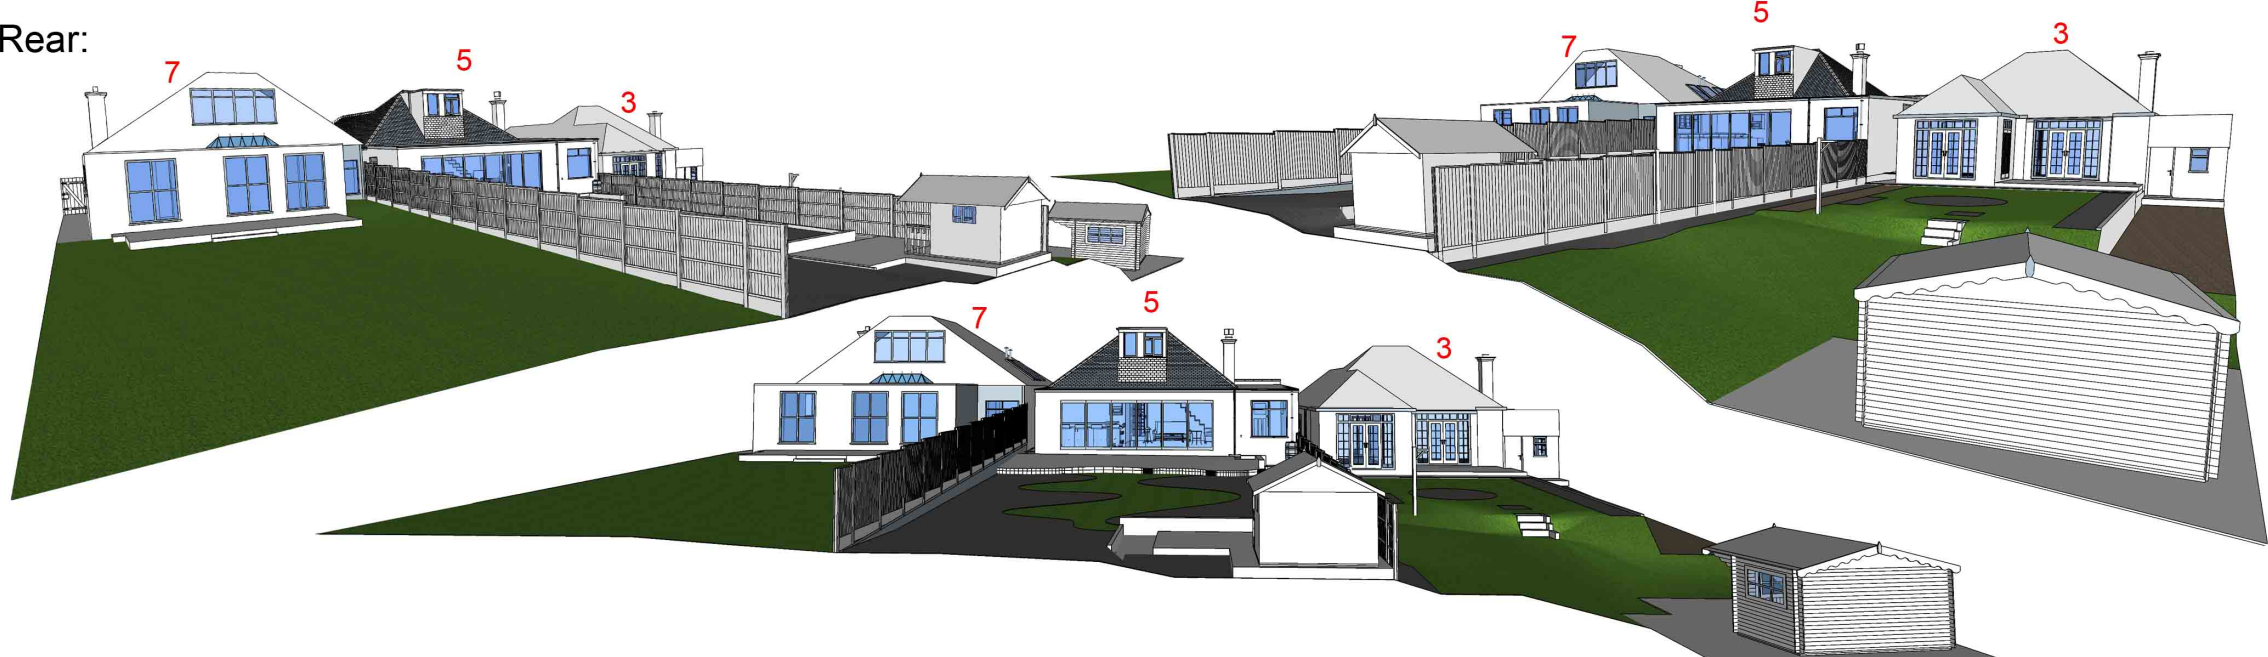

Notes

The proposed extension cannot be seen from the inside nor the rear patio areas of the neighbouring properties 3 and 7 Hillside Crescent, as illustrated in the existing- and proposed-3D sketches together with this wide-angled lens photo (a larger version can be found in accompanying drawing 5HC/EXIST/004):



The proposed development is hidden from public view at the rear on account of extensive mature vegetation.

Scale bars

0 1 2 3m

1:50 @ A1

0 1 2 3 4 5m

1:100 @ A1

Proposed

Rear and side single-storey extension.

5 Hillside Crescent, Northwood Hills, HA6 1RP.

16th November 2020.

Drawing number

5HC-PROP-006