



Existing elevations (scale 1:100)


Front:

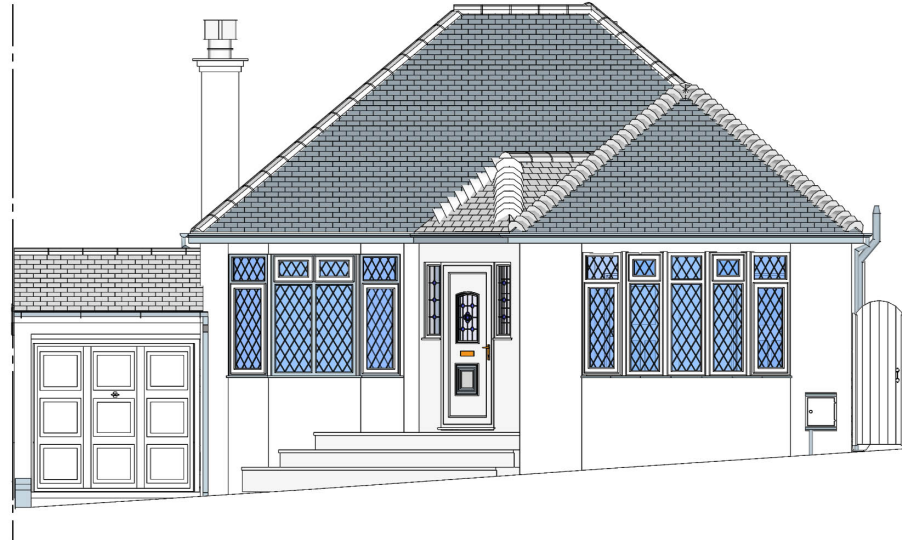


Rear:

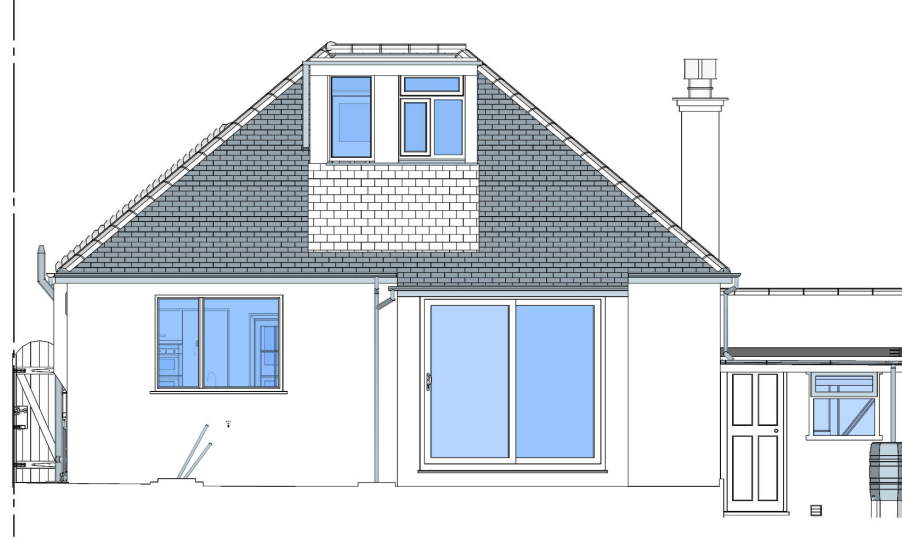


Side East:

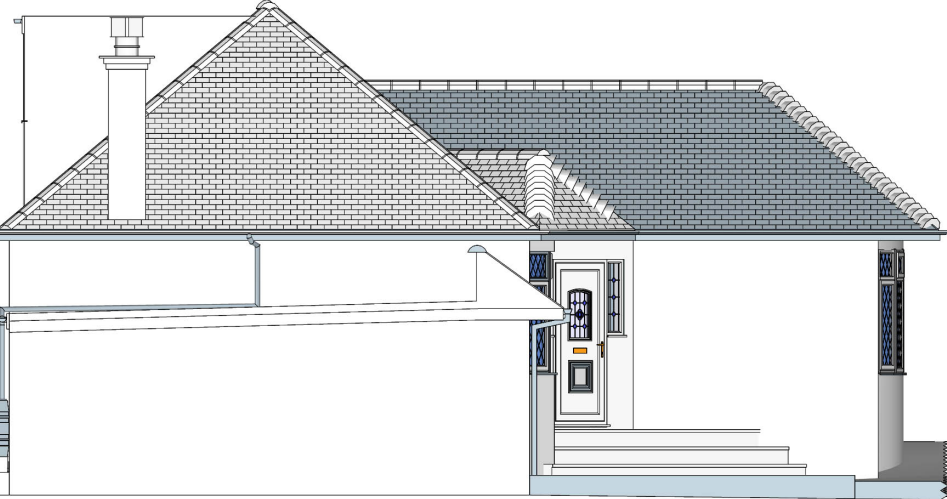

Side West:

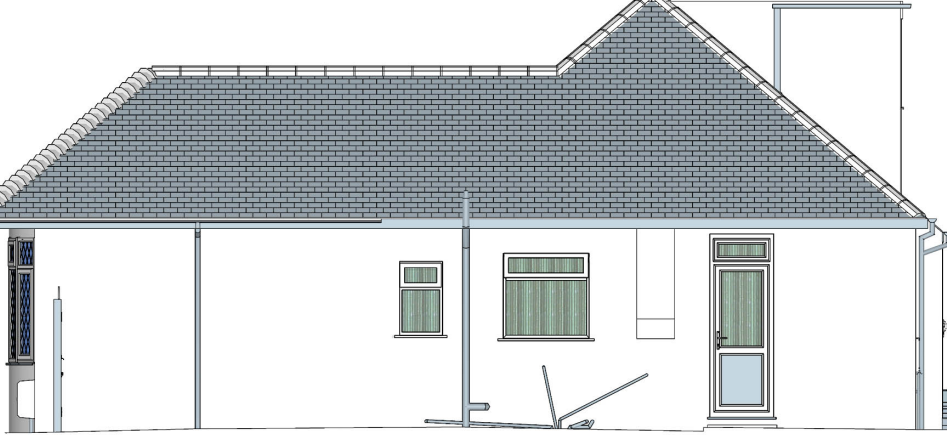

Plan:

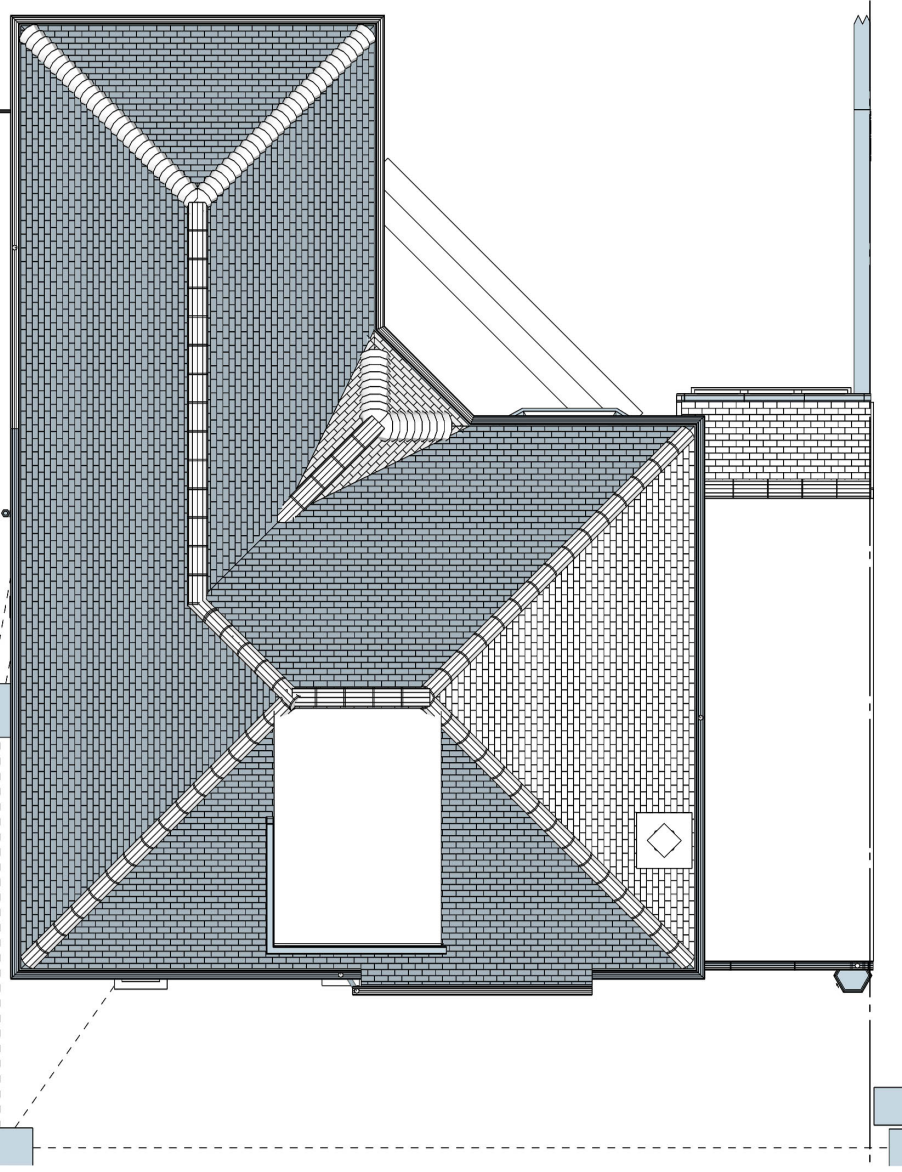


Site/block plan (scale 1:500)




Existing floor plans (scale 1:50)

Upper floor:

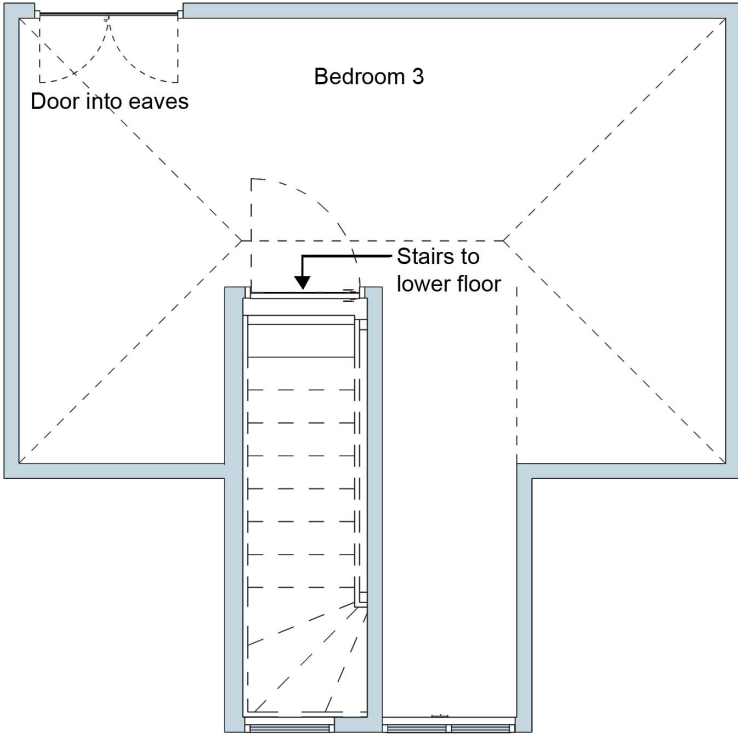

Ground floor:

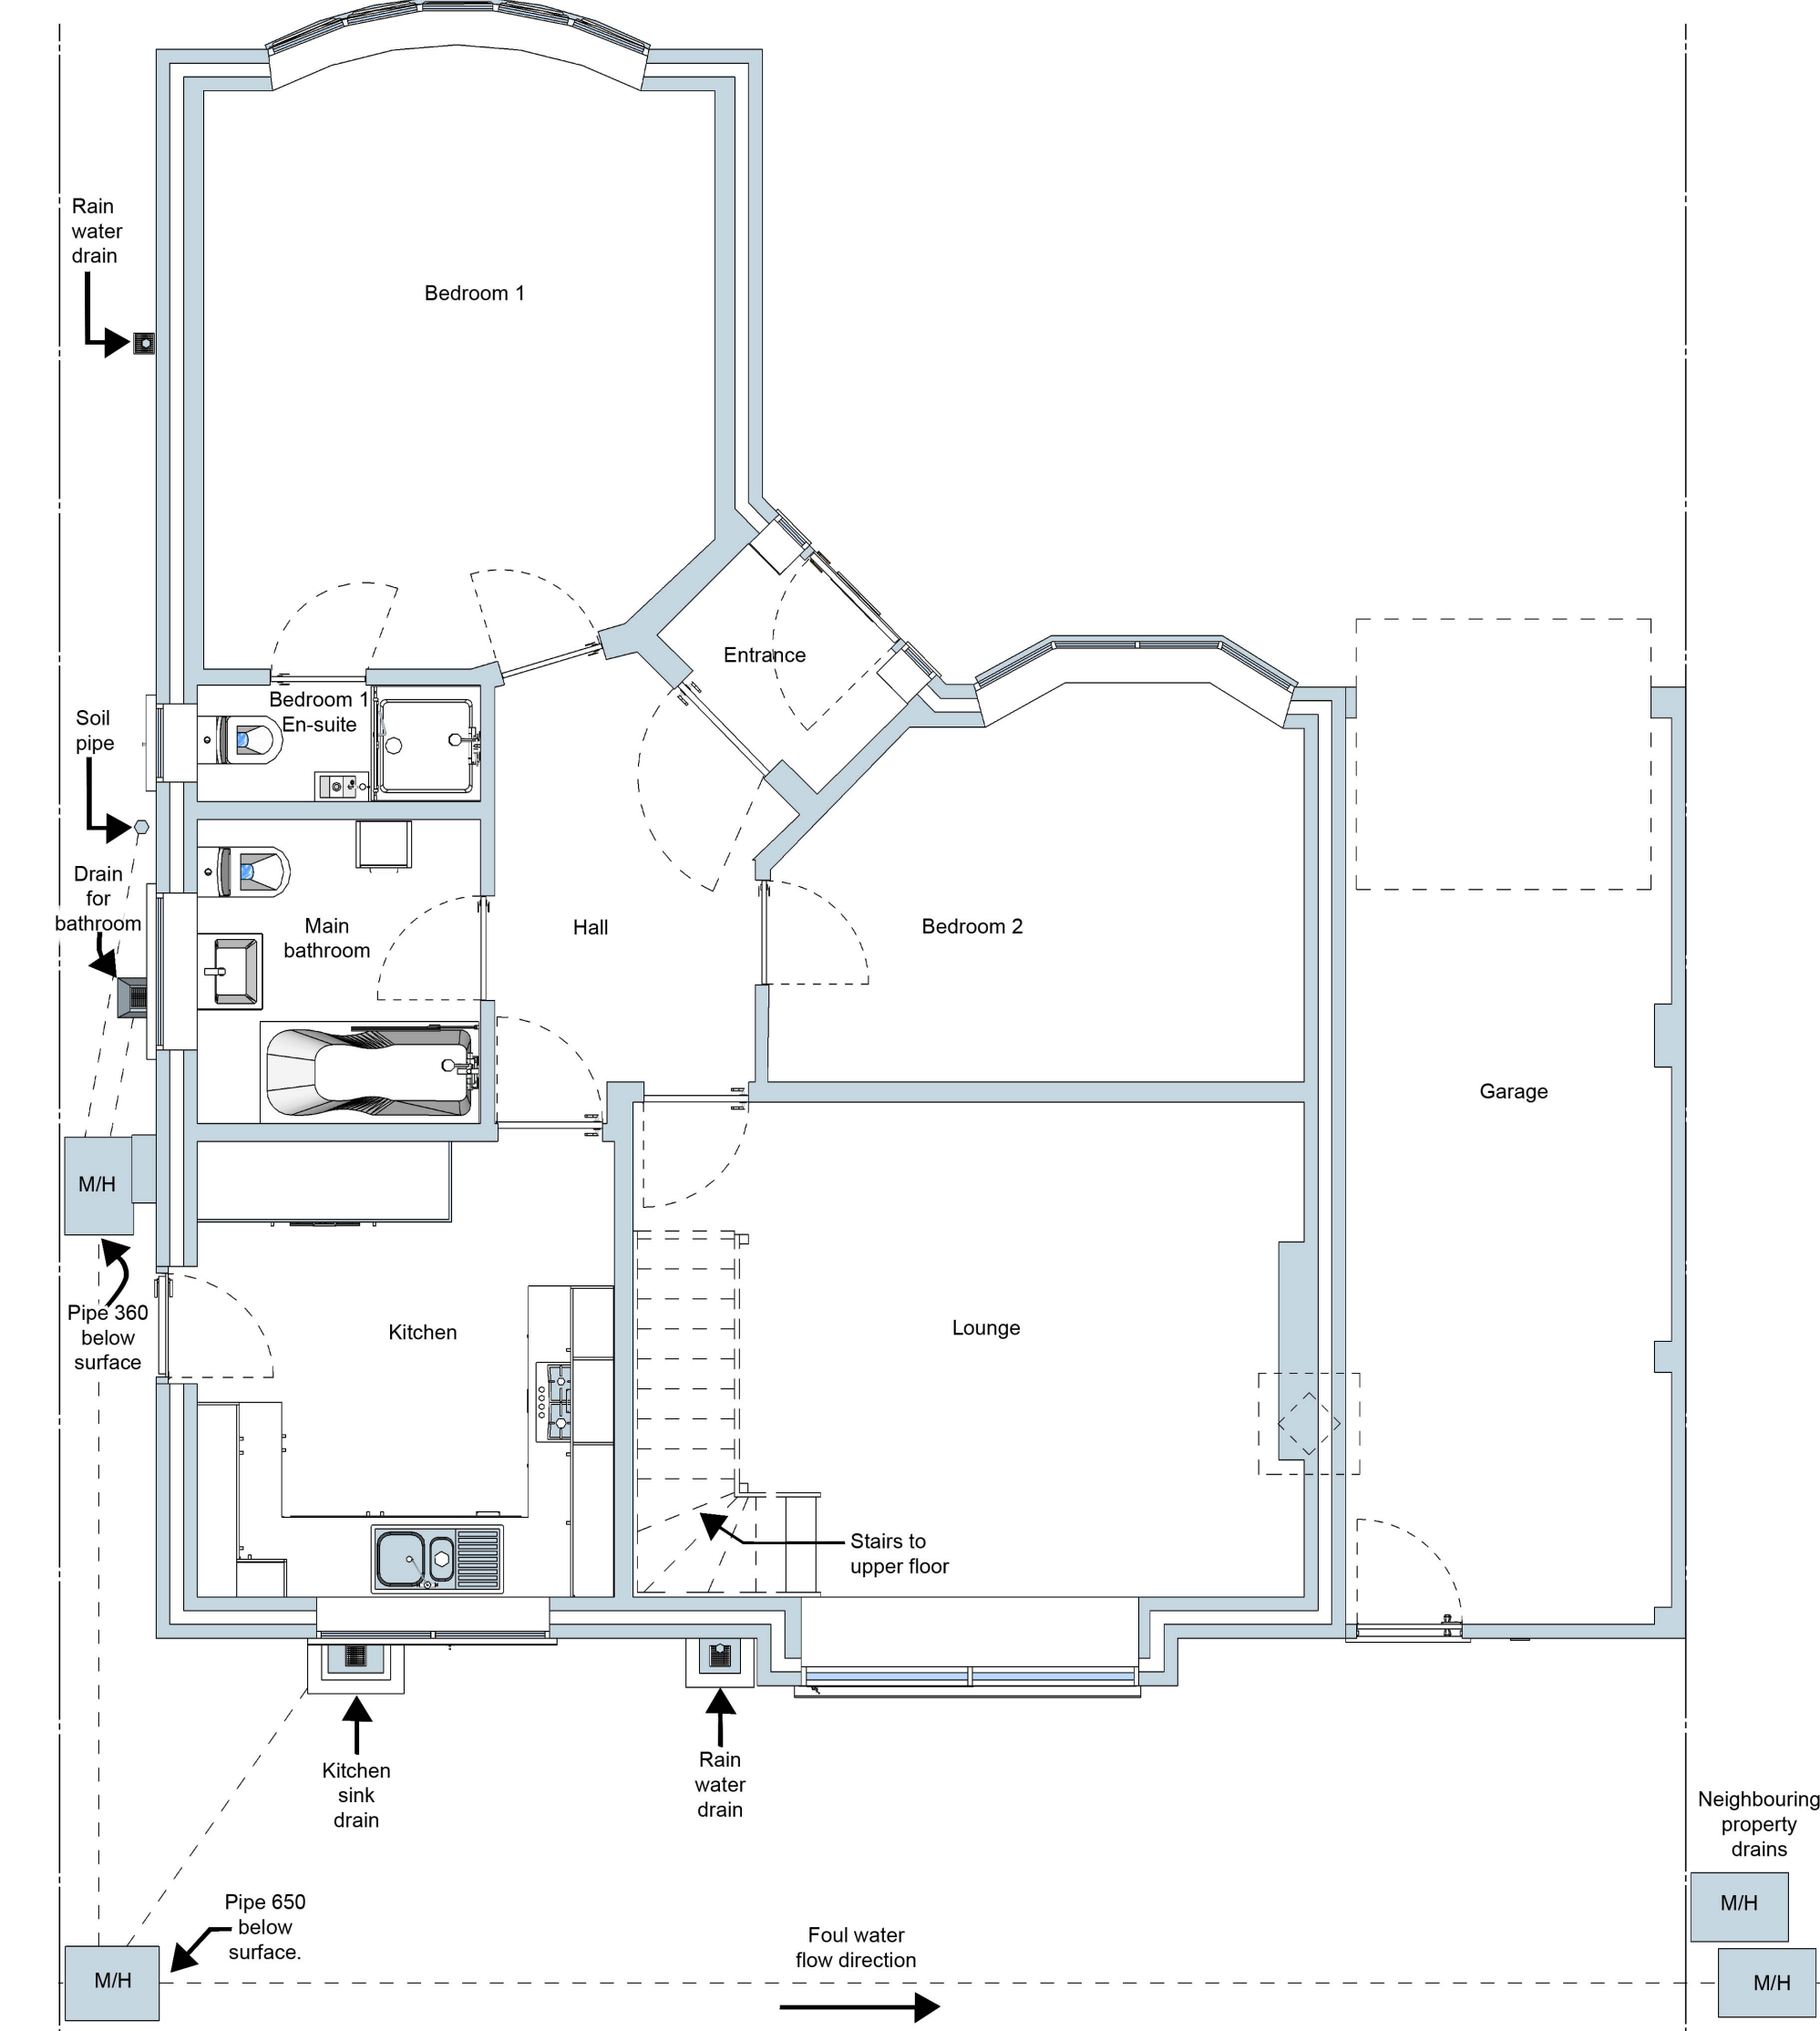

Hillside Crescent street scene (wide-angled lens photos)




Rear view from 5 Hillside Crescent (wide-angled lens photo)




3-D (not to scale)

Front:

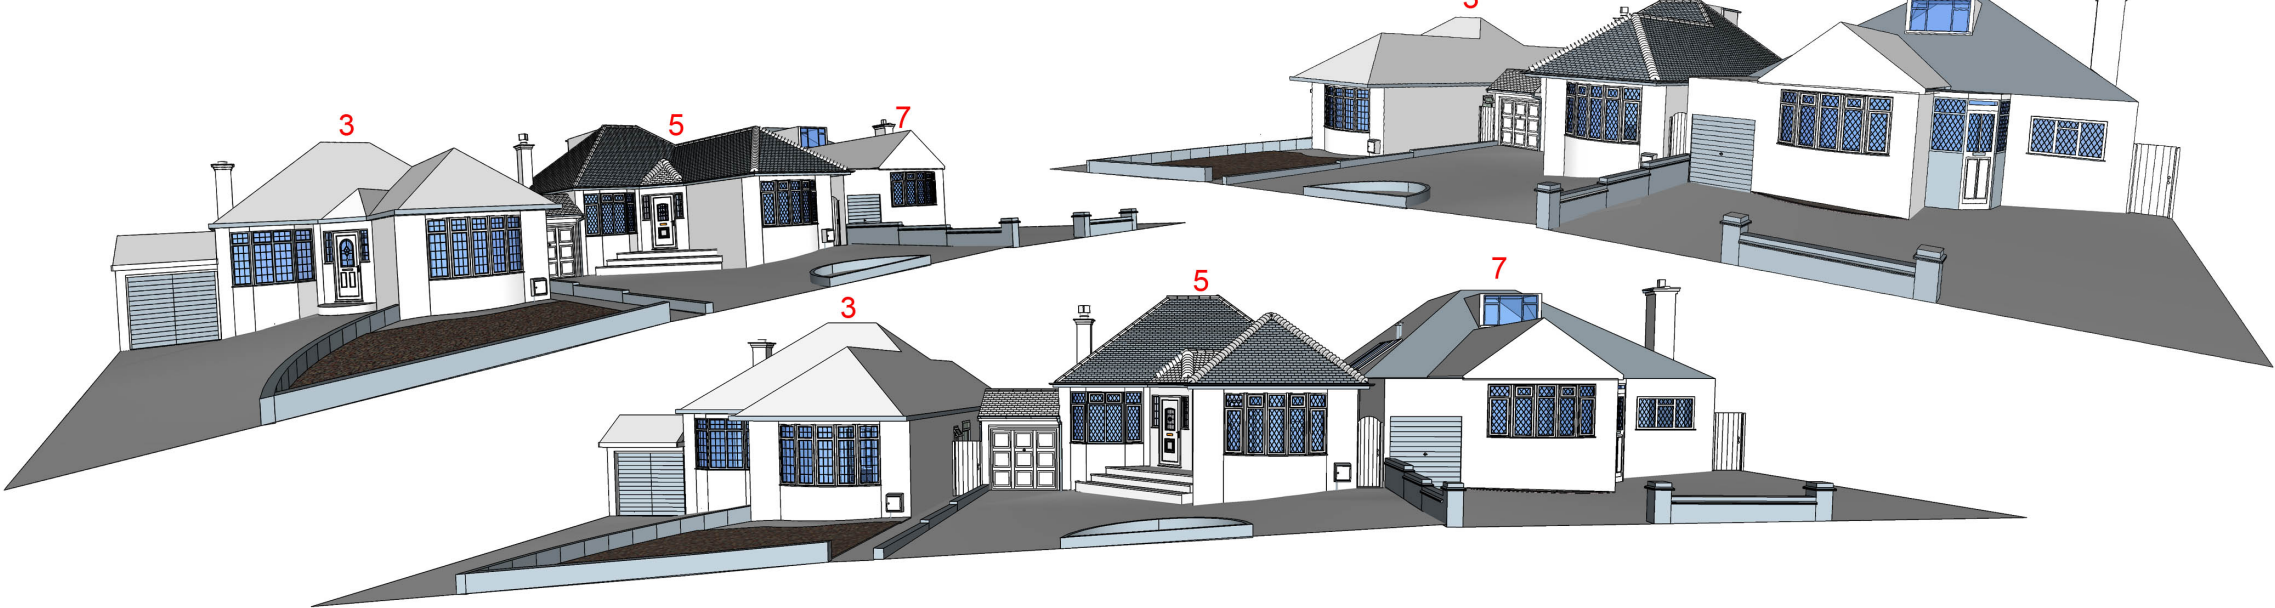

Rear:

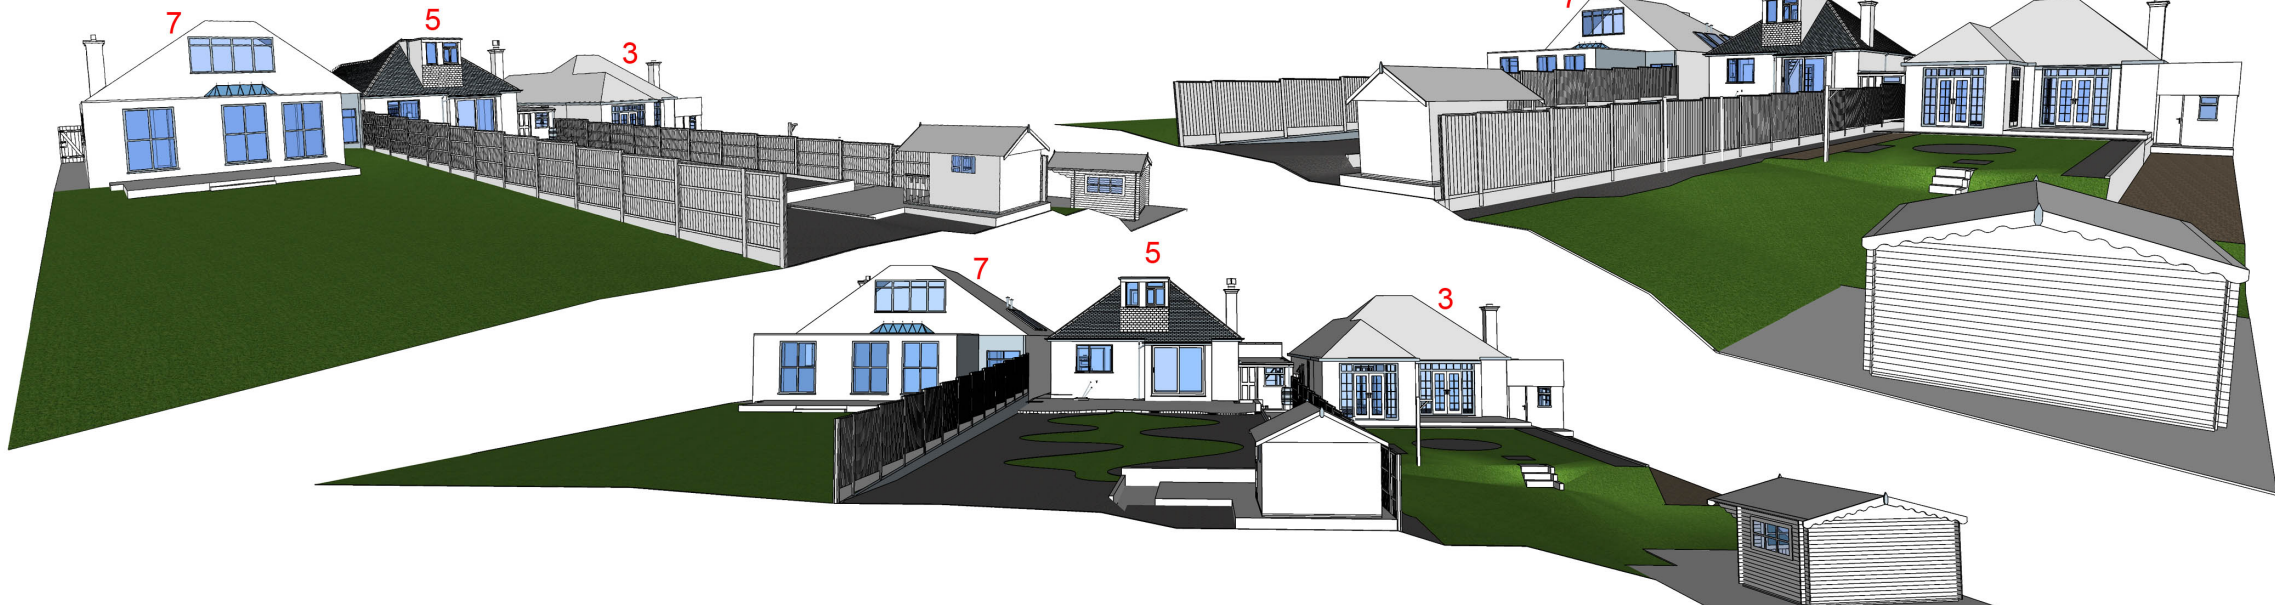

Scale bars

0 1 2 3m
1:50 @ A1

0 1 2 3 4 5m
1:100 @ A1

0 5 10 15 20 25m
1:500 @ A1

Existing

Elevations, location plan, and
3-D perspectives.
5 Hillside Crescent, Northwood Hills, HA6 1RP.
14th September 2020.

Drawing number

5HC-EXIST-004