

Existing elevations (scale 1:100)


Front:




Rear:




Side East:

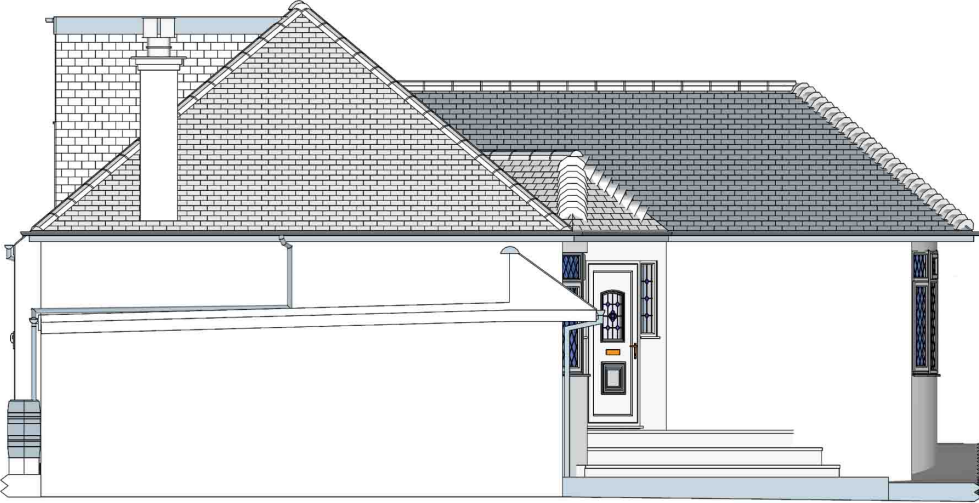

Side West:

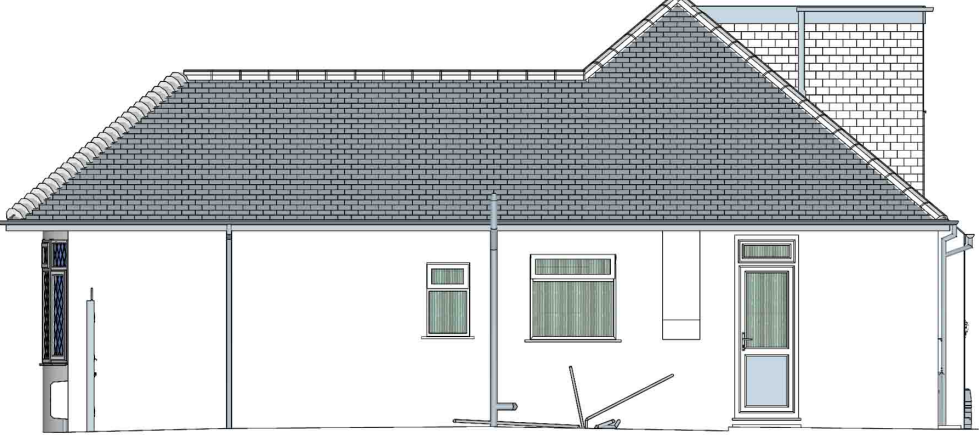

Plan:

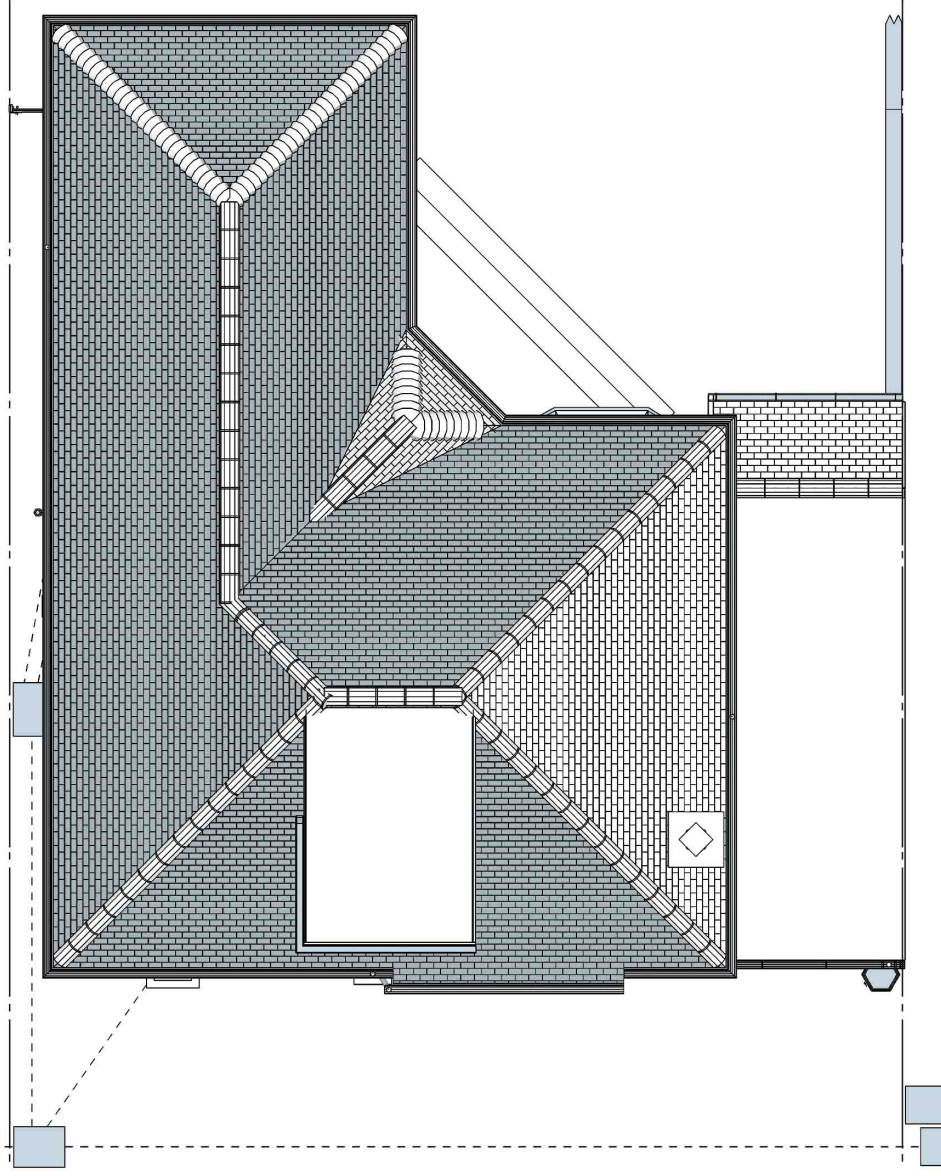


Site/block plan (scale 1:500)





Existing floor plans (scale 1:50)


Upper floor:

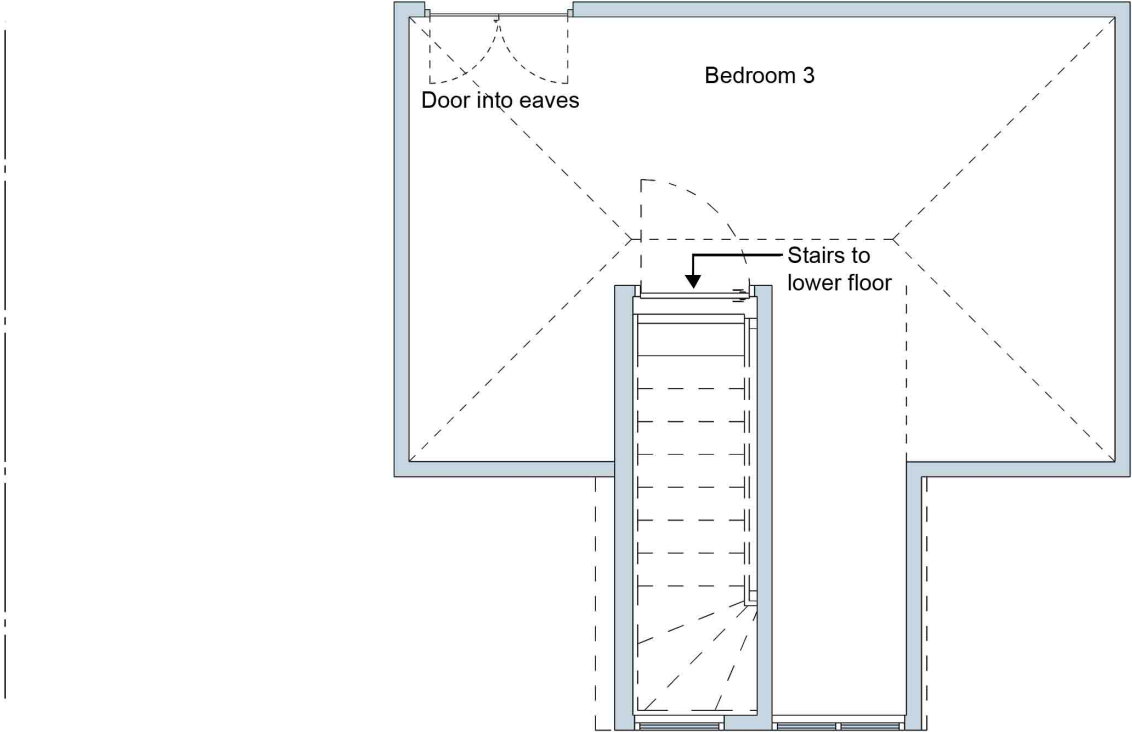

Ground floor:

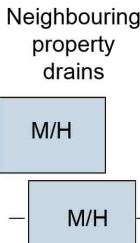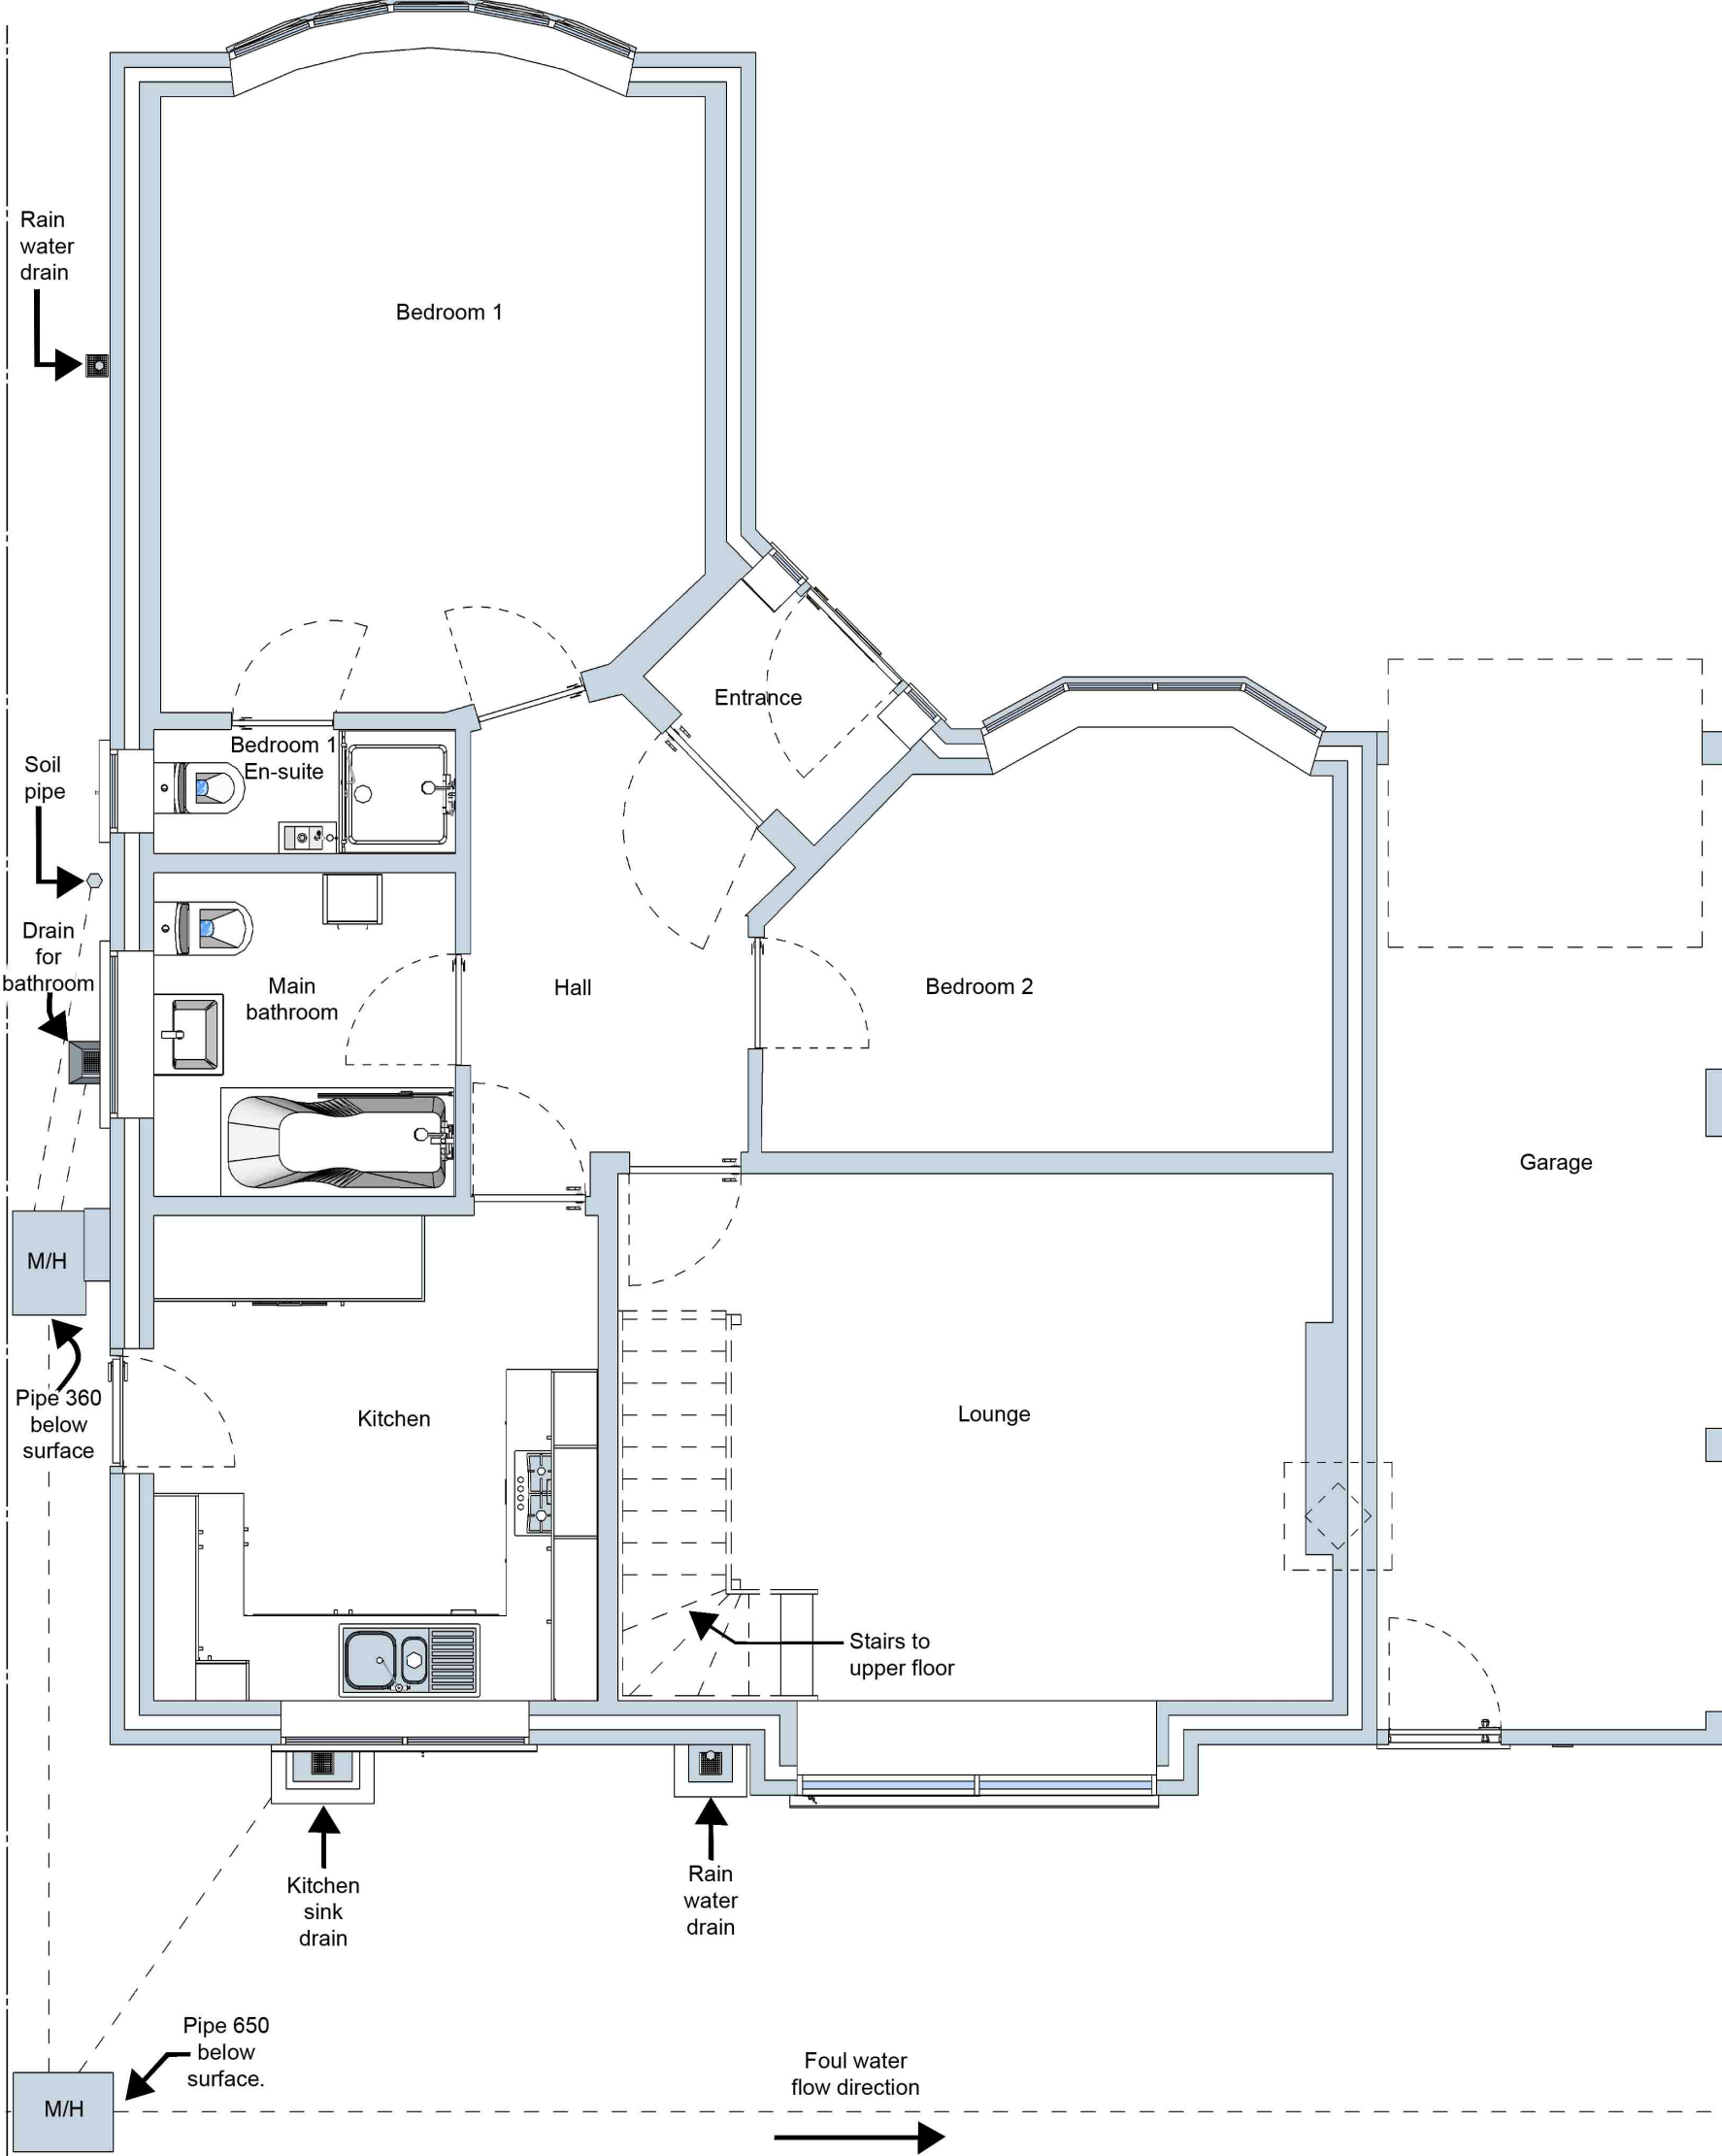


Hillside Crescent street scene (wide-angled lens photos)

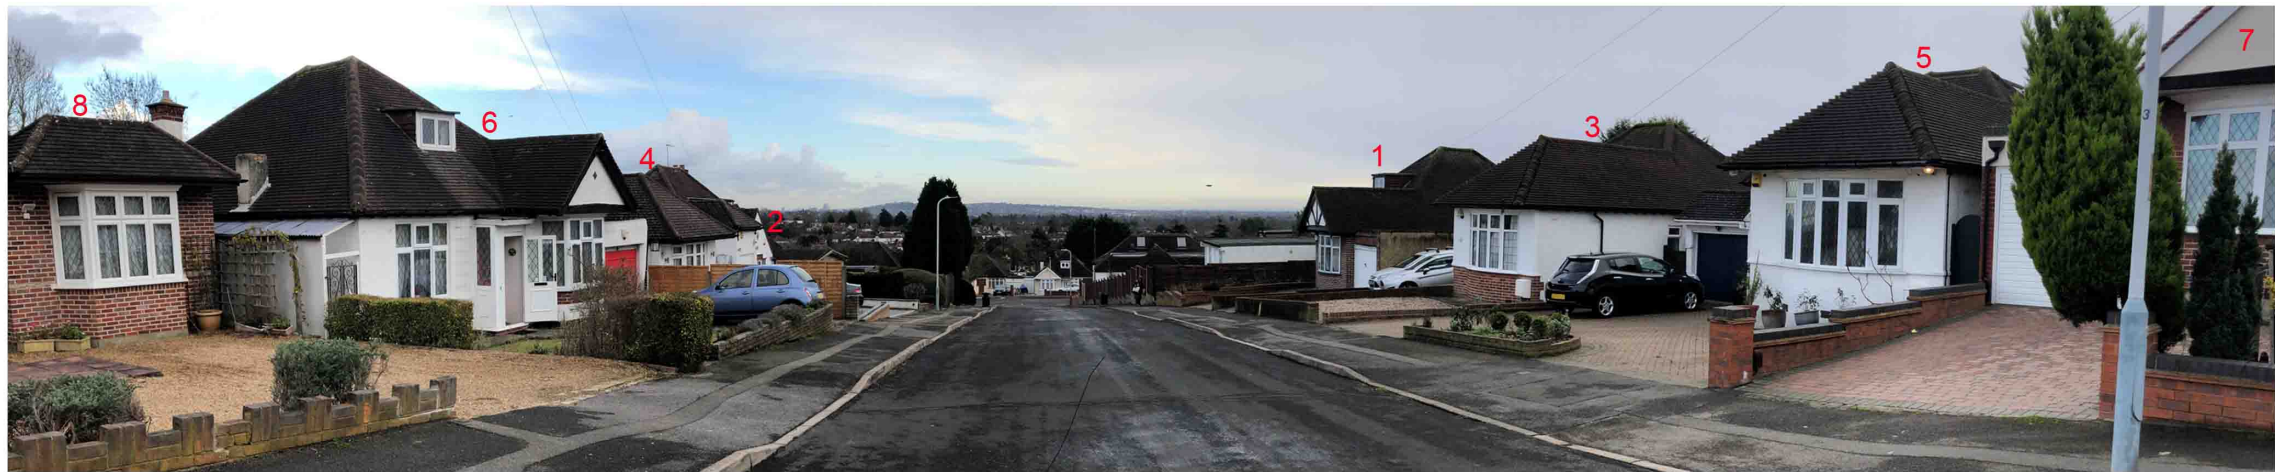


3-D (not to scale)




Front:

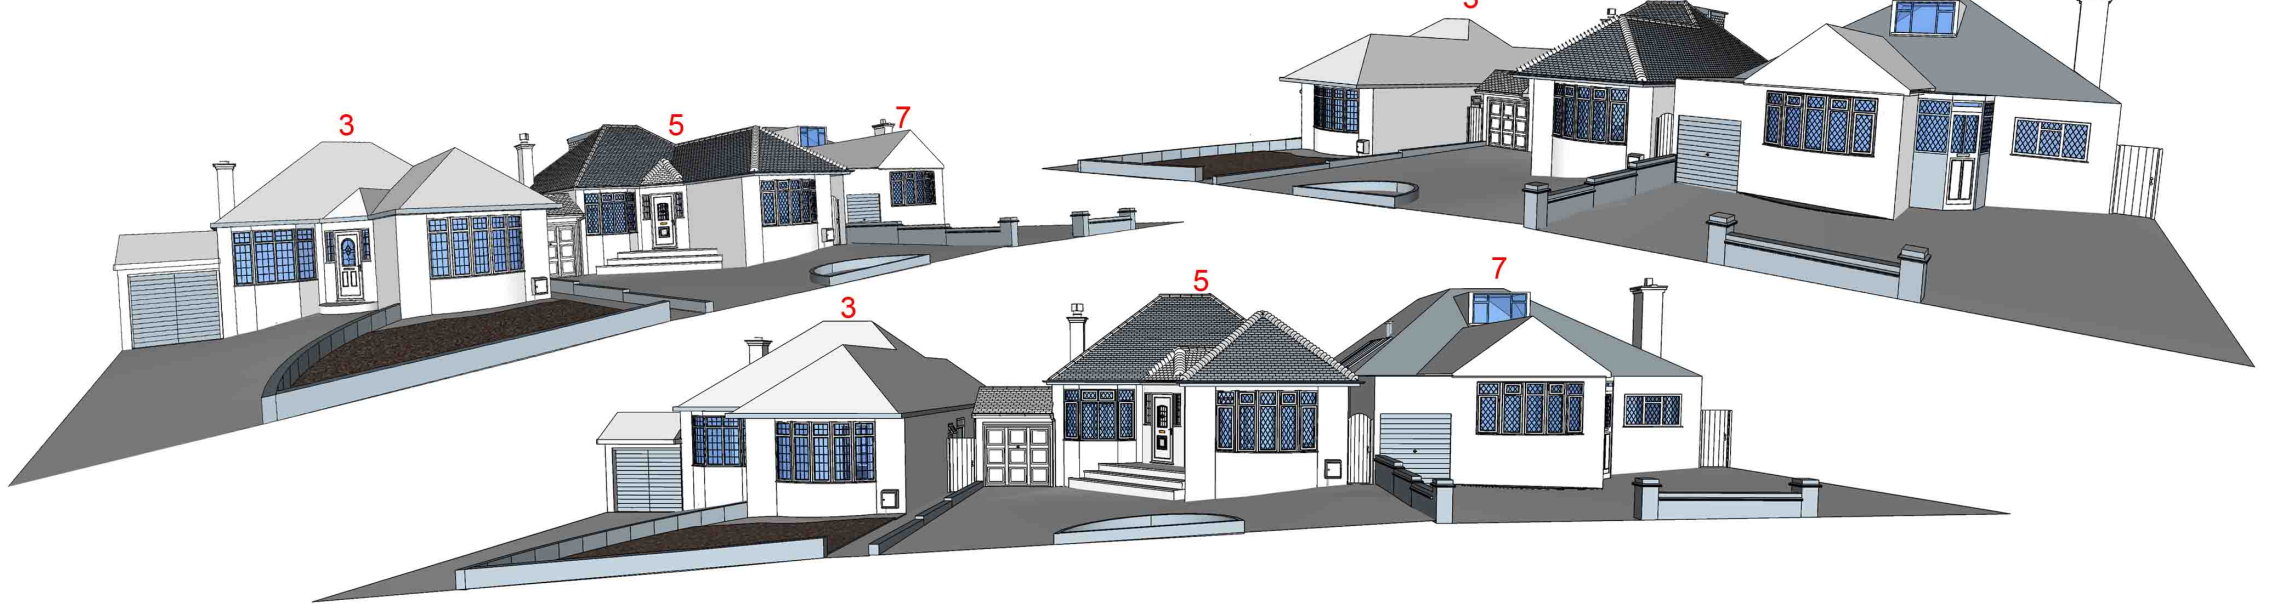

Rear:

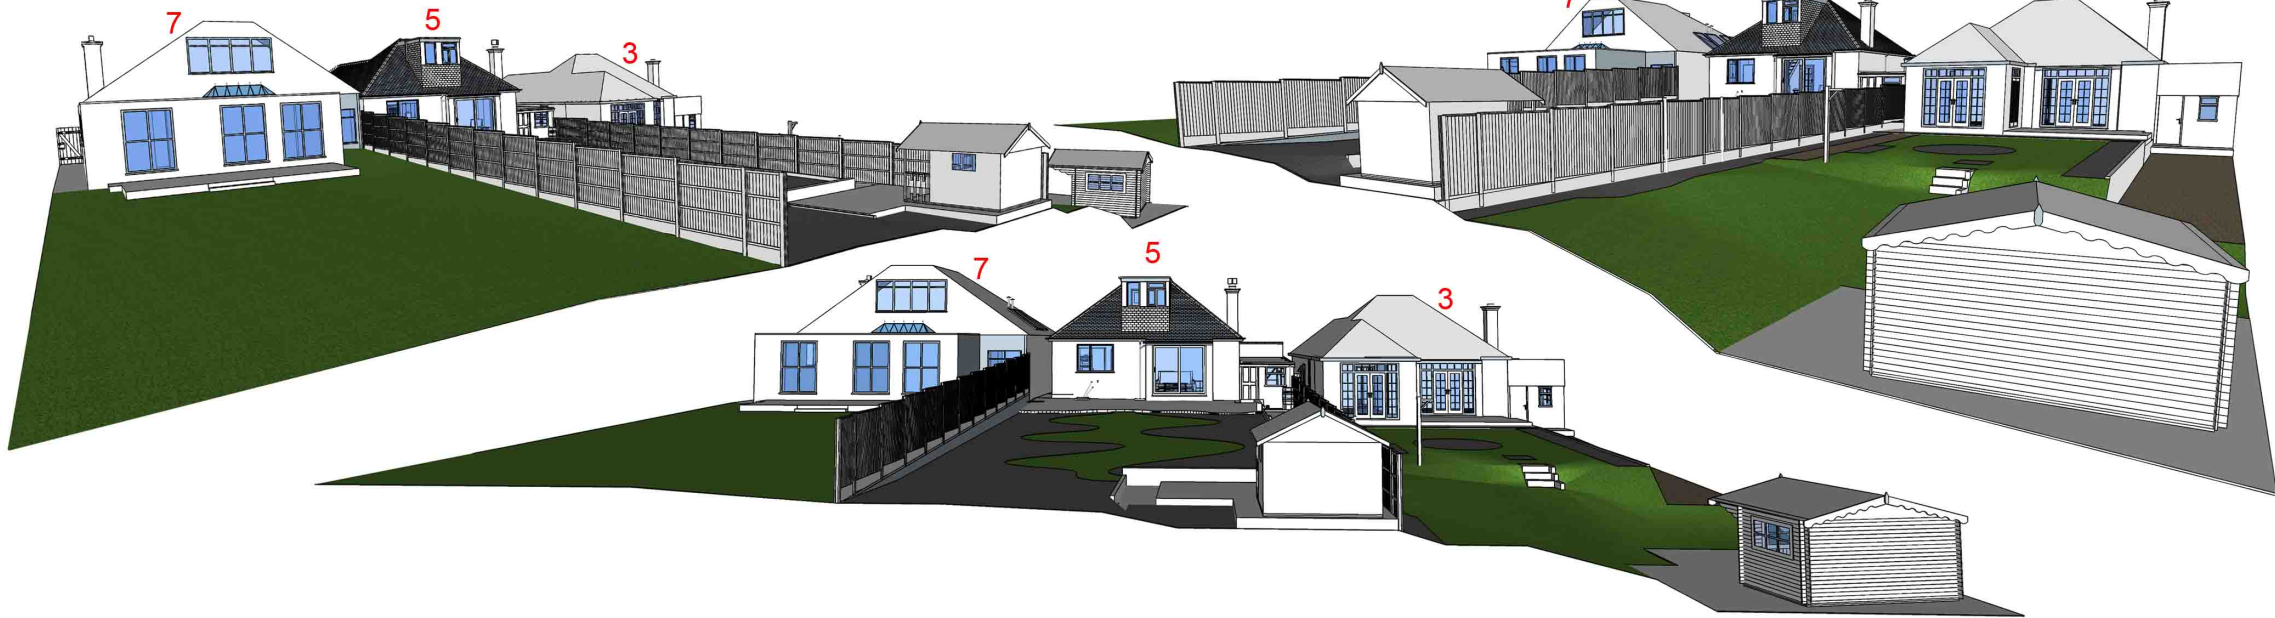

Scale bars

   

Existing

Elevations, location plan, and 3-D perspectives.
5 Hillside Crescent, Northwood Hills, HA6 1RP.
23rd November 2020.

Drawing number

5HC-EXIST-005