




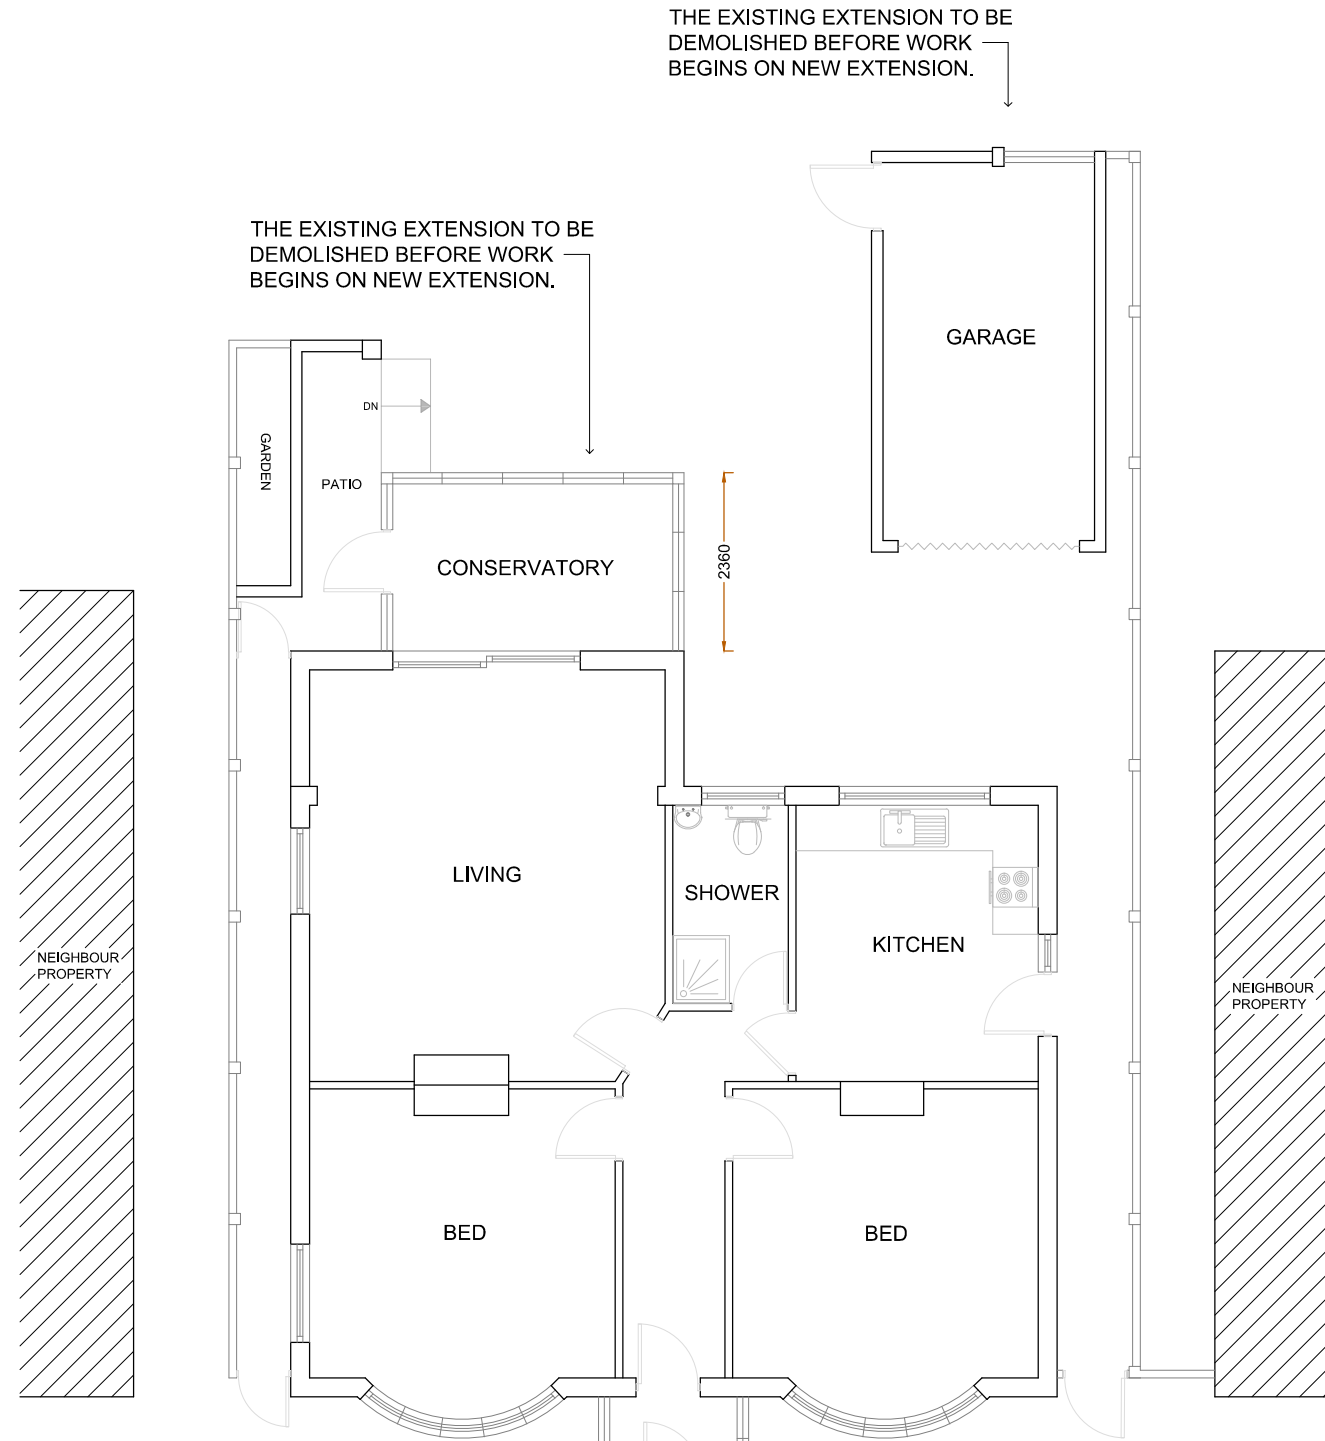

EXISTING
GROUND FLOOR PLAN

 

Scale bar 1:100 @ A3

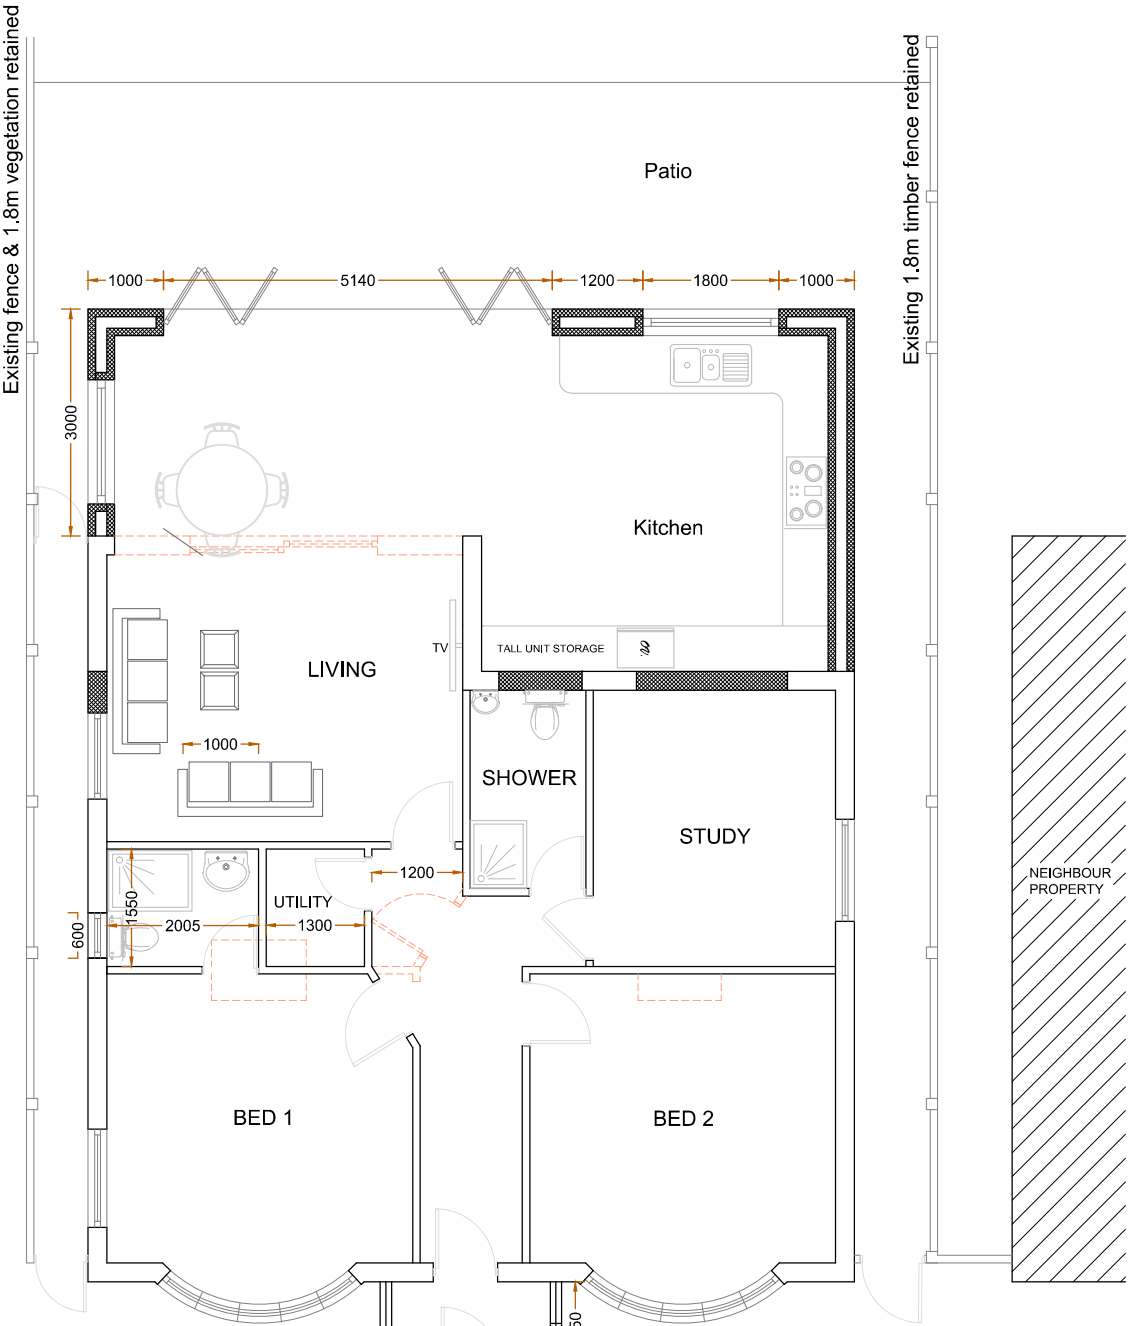

PROPOSED
GROUND FLOOR PLAN

Revision notes:		
Rev:	Date:	Notes:

CLIENT
DRAWING NO: 2023172.PA101


SITE 6 Lime Grove, RUISLIP, HA4 8RY
DRAWING TITLE Existing & Proposed Floor Plans

Date: 24.07.2023
Scale @ A3: 1:100
Revision: P02

**Planning Application
Party Wall Survey**

info@sheladiya.com
020 3129 9374

www.krndesignstudio.com
www.sheladiya.com

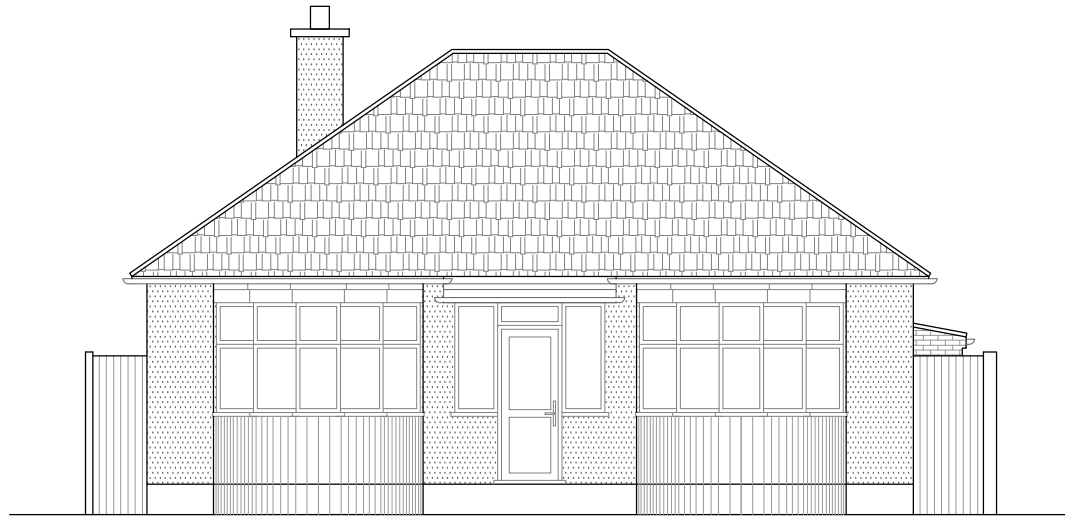

EXISTING
FRONT ELEVATION



EXISTING
SIDE ELEVATION-1



EXISTING
REAR ELEVATION




EXISTING
SIDE ELEVATION-2




Scale bar 1:100 @ A3


Revision notes:			CLIENT	SITE 6 Lime Grove, RUISLIP, HA4 8RY	Date: 24.07.2023	 Planning Application Party Wall Survey info@sheladiya.com 020 3129 9374 www.krndesignstudio.com www.sheladiya.com 
Rev:	Date:	Notes:				
P01	24.07.2023	For Planning Approval	Revision: P01			

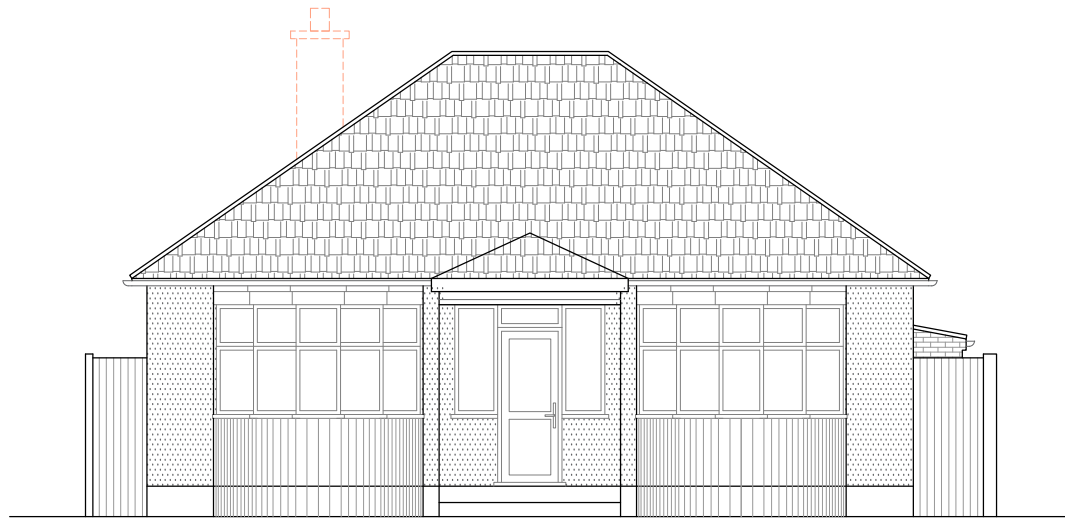

PROPOSED
FRONT ELEVATION

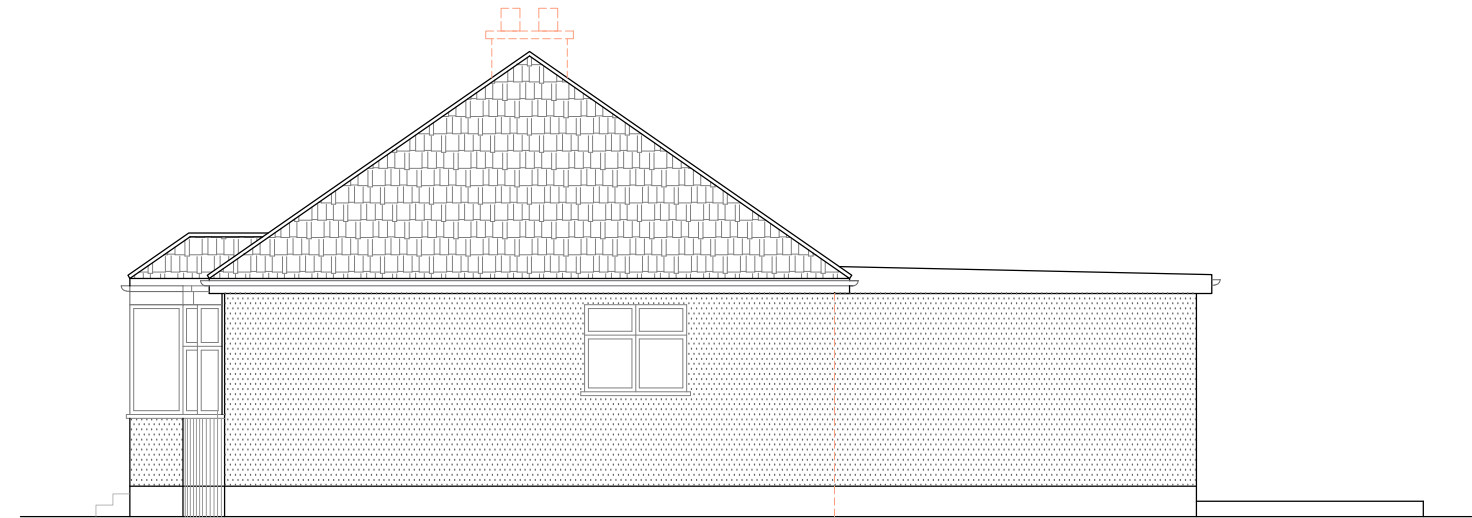


PROPOSED
SIDE ELEVATION-1

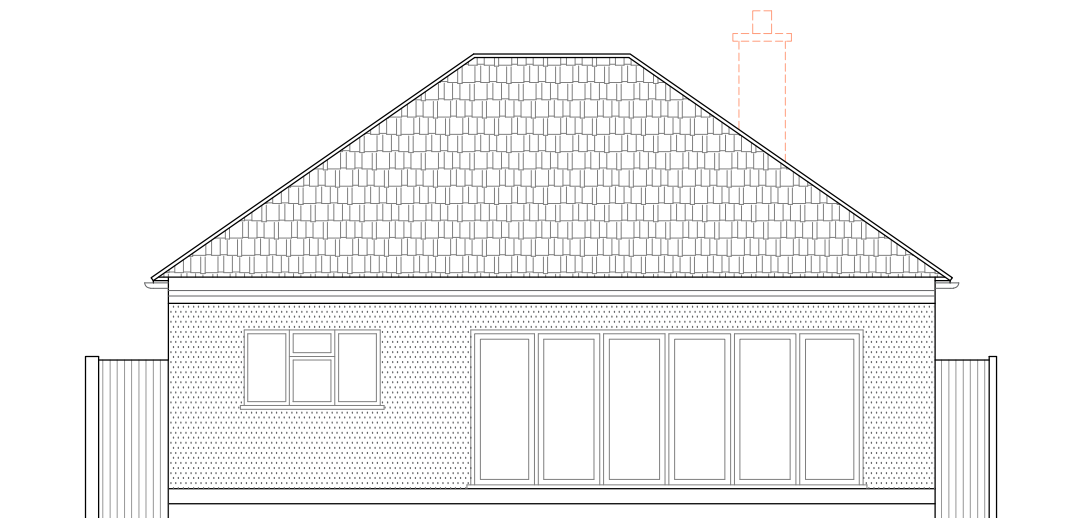


PROPOSED
REAR ELEVATION

OBSCURED GLASS WINDOW.
OPENABLE PART TO BE 1.7mtr
HIGH FROM FLOOR LEVEL

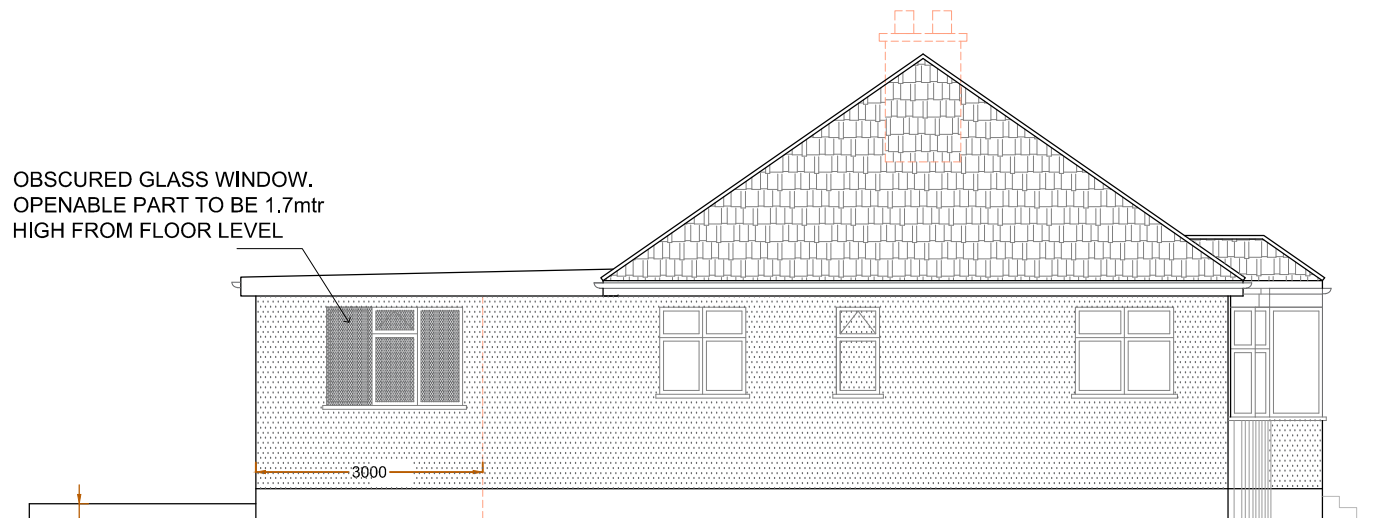

PROPOSED
SIDE ELEVATION-2

 

Scale bar 1:100 © A3

Revision notes:		
Rev:	Date:	Notes:

CLIENT
DRAWING NO: 2023172.PA103

SITE 6 Lime Grove, RUISLIP, HA4 8RY
DRAWING TITLE Proposed Elevation

Date: 24.07.2023
Scale @ A3: 1:100
Revision: P02






Planning Application
Party Wall Survey

info@sheladiya.com
020 3129 9374

www.krndesignstudio.com
www.sheladiya.com



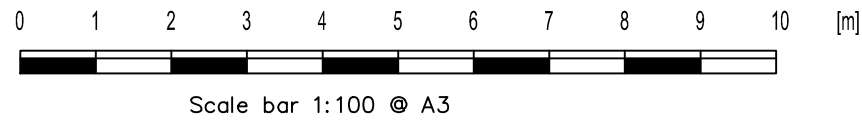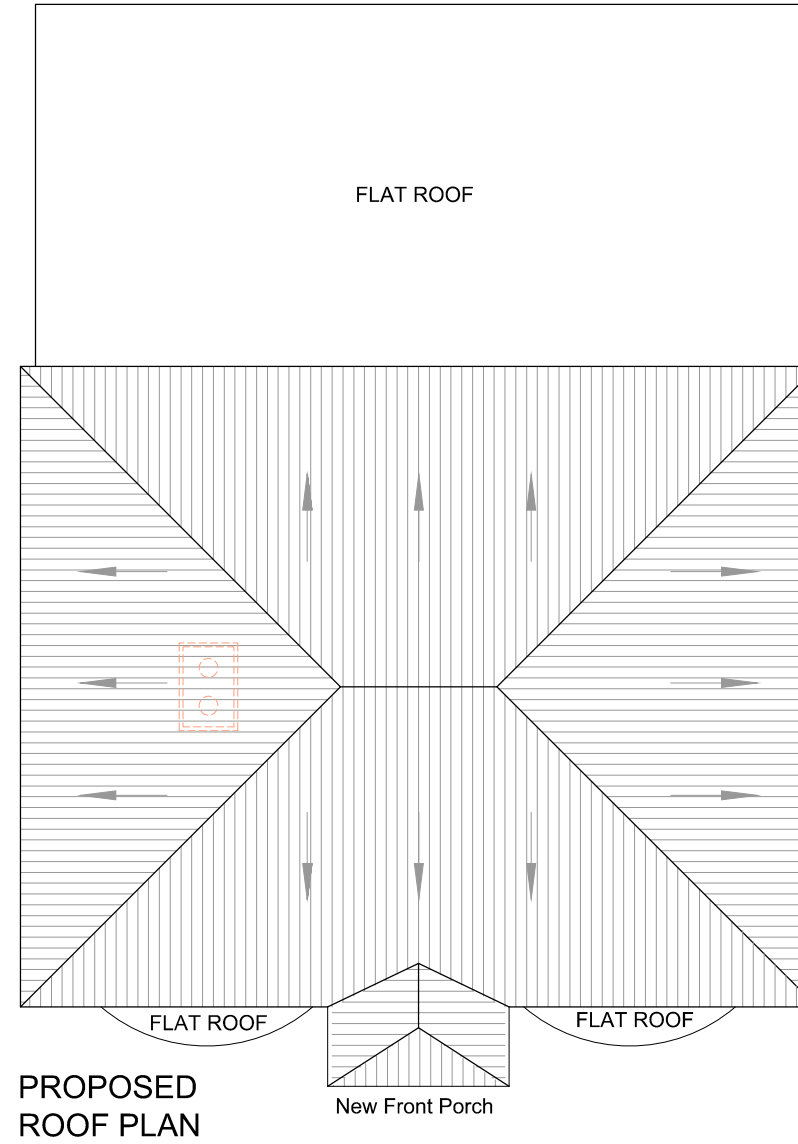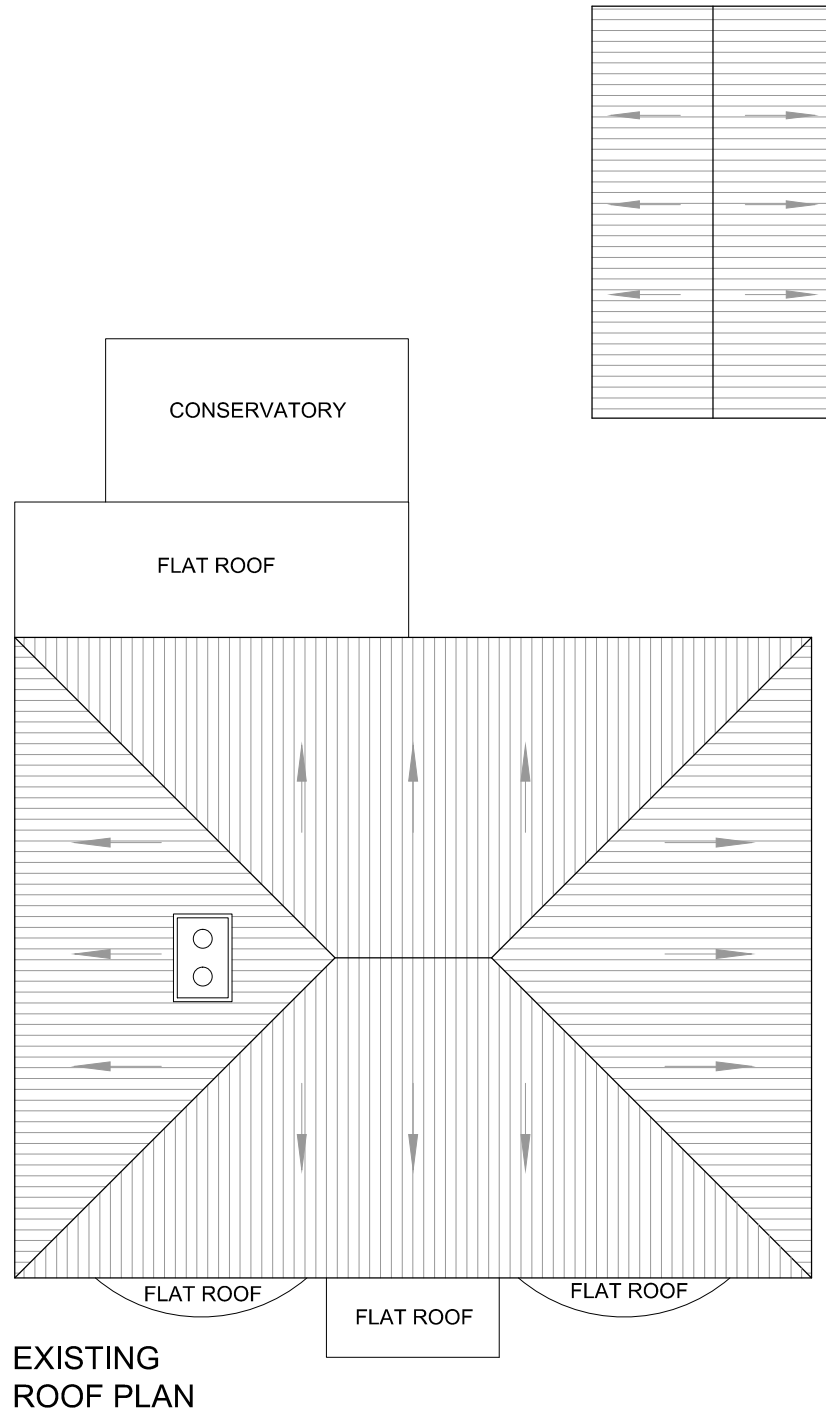

Revision notes:			CLIENT	SITE	Date:		Planning Application Party Wall Survey		
Rev:	Date:	Notes:							
P01	24.07.2023	For Planning Approval							
			DRAWING NO:	DRAWING TITLE	Scale @ A3:	Revision:			
			2023172.PA104	Existing & Proposed Roof Plan	1:100	P01			

