



## NOTES


Drawings for sketch purposes only  
and not for construction.

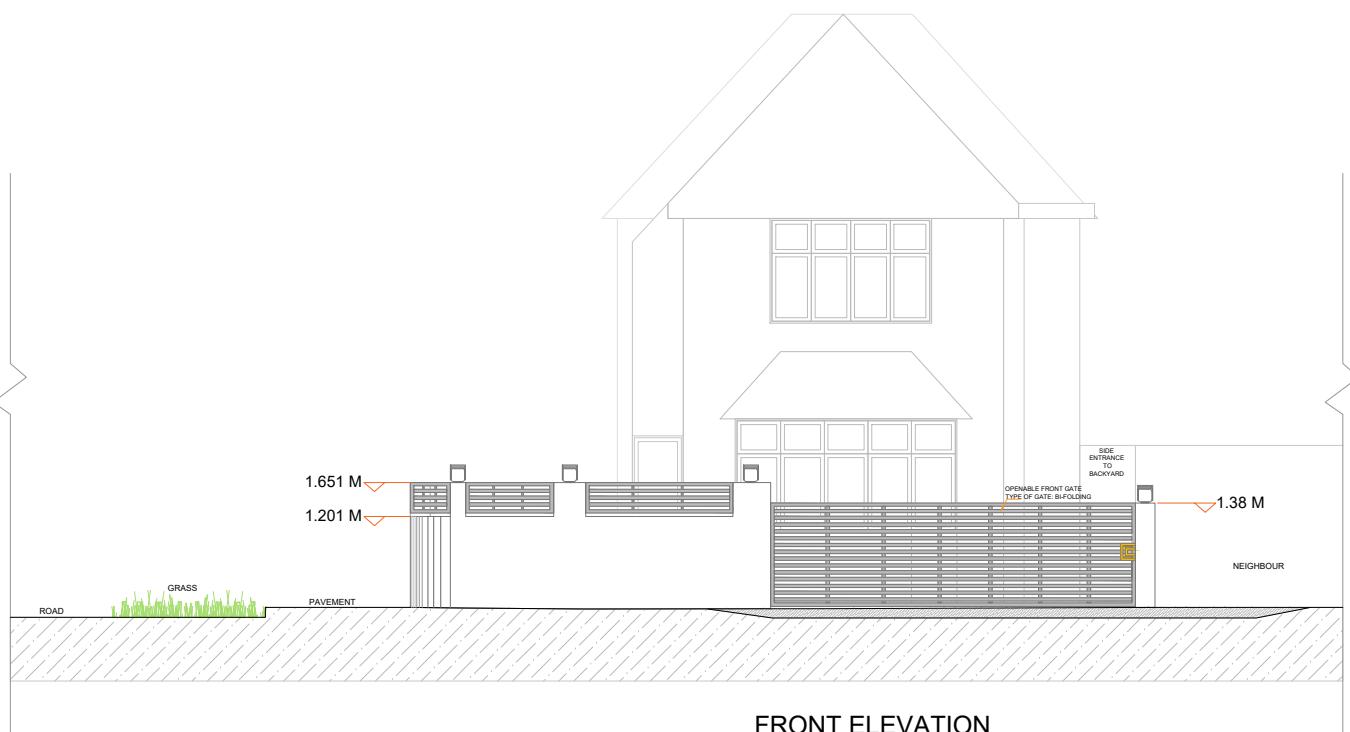

FRONT ELEVATION

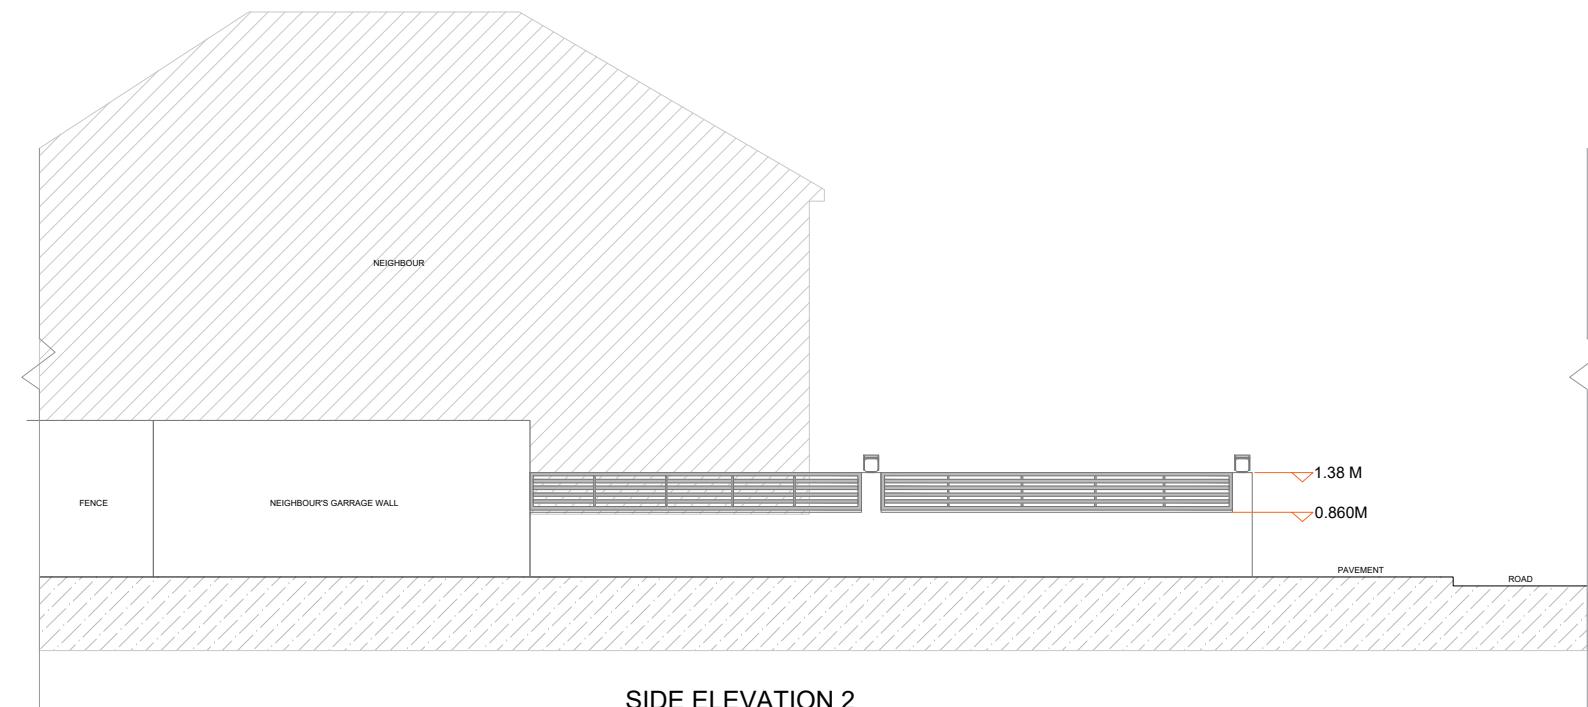

SIDE ELEVATION 2

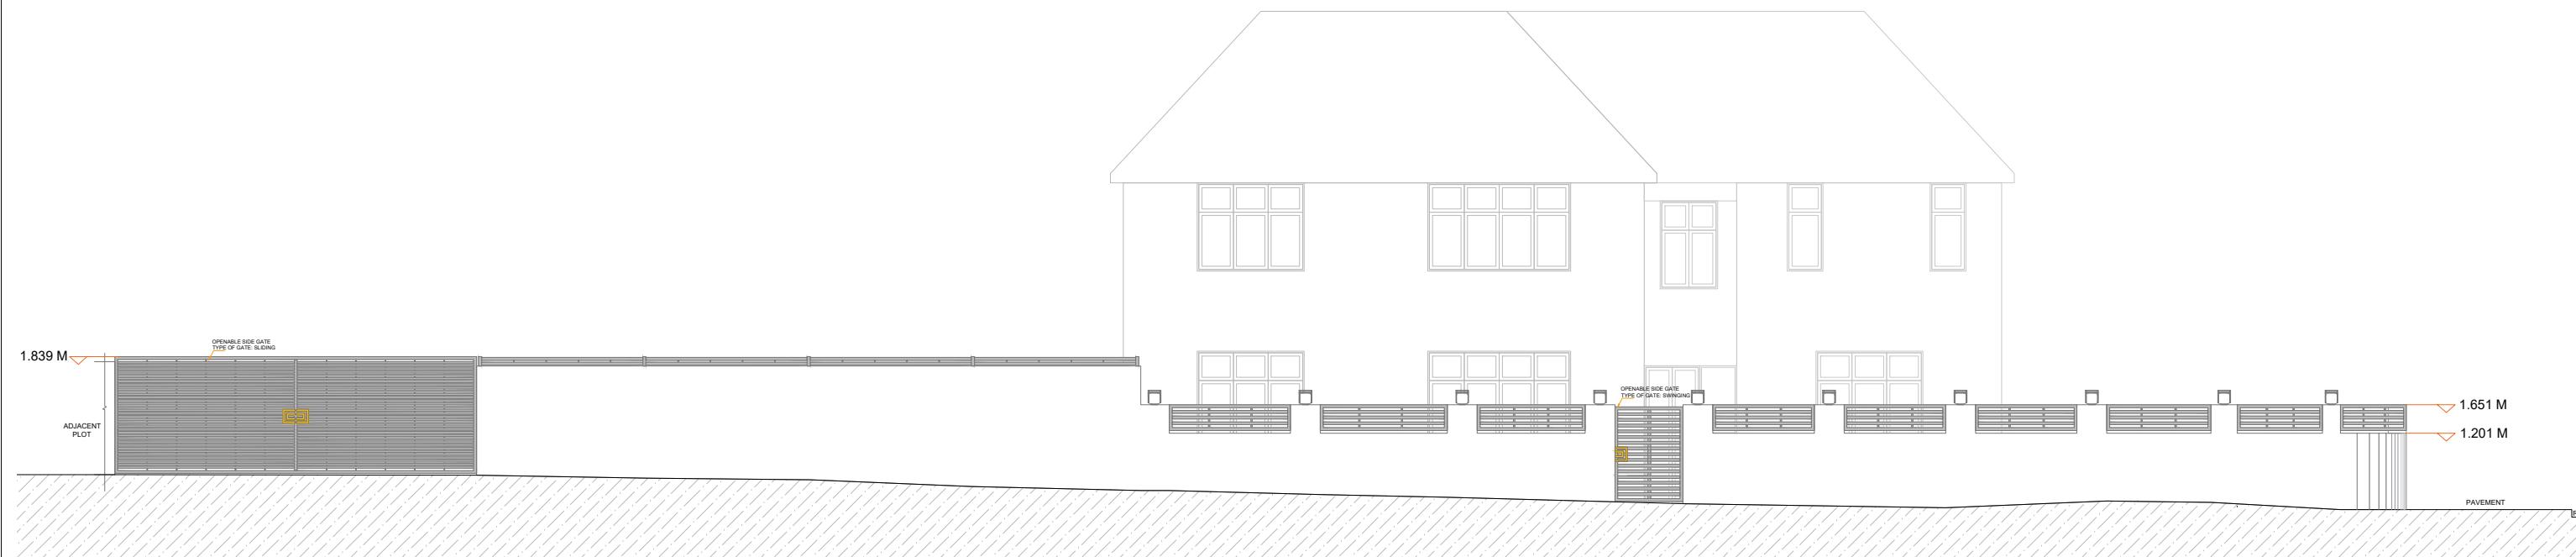

SIDE ELEVATION 1

This drawing is copyright  
USL Architects.

Job No.	Job	Drawing	Drawing No.	Revision	Scale	PAPER SIZE: A3
2023/ TFW	<b>108, THE FAIRWAY</b> Ruislip HA4 0SH	EXISTING ELEVATIONS - Boundary wall	TFW/EX/200	NT	BK	0m 1m 2m 3m 4m 5m 6m 7m 8m 9m 10m
Date						SCALE 1:100
25/10/2023						



Ground floor  
7 Progress Business Centre  
Whittle Parkway  
Burnham SL1 6DQ  
England  
usl@uslarchitects.co.uk