



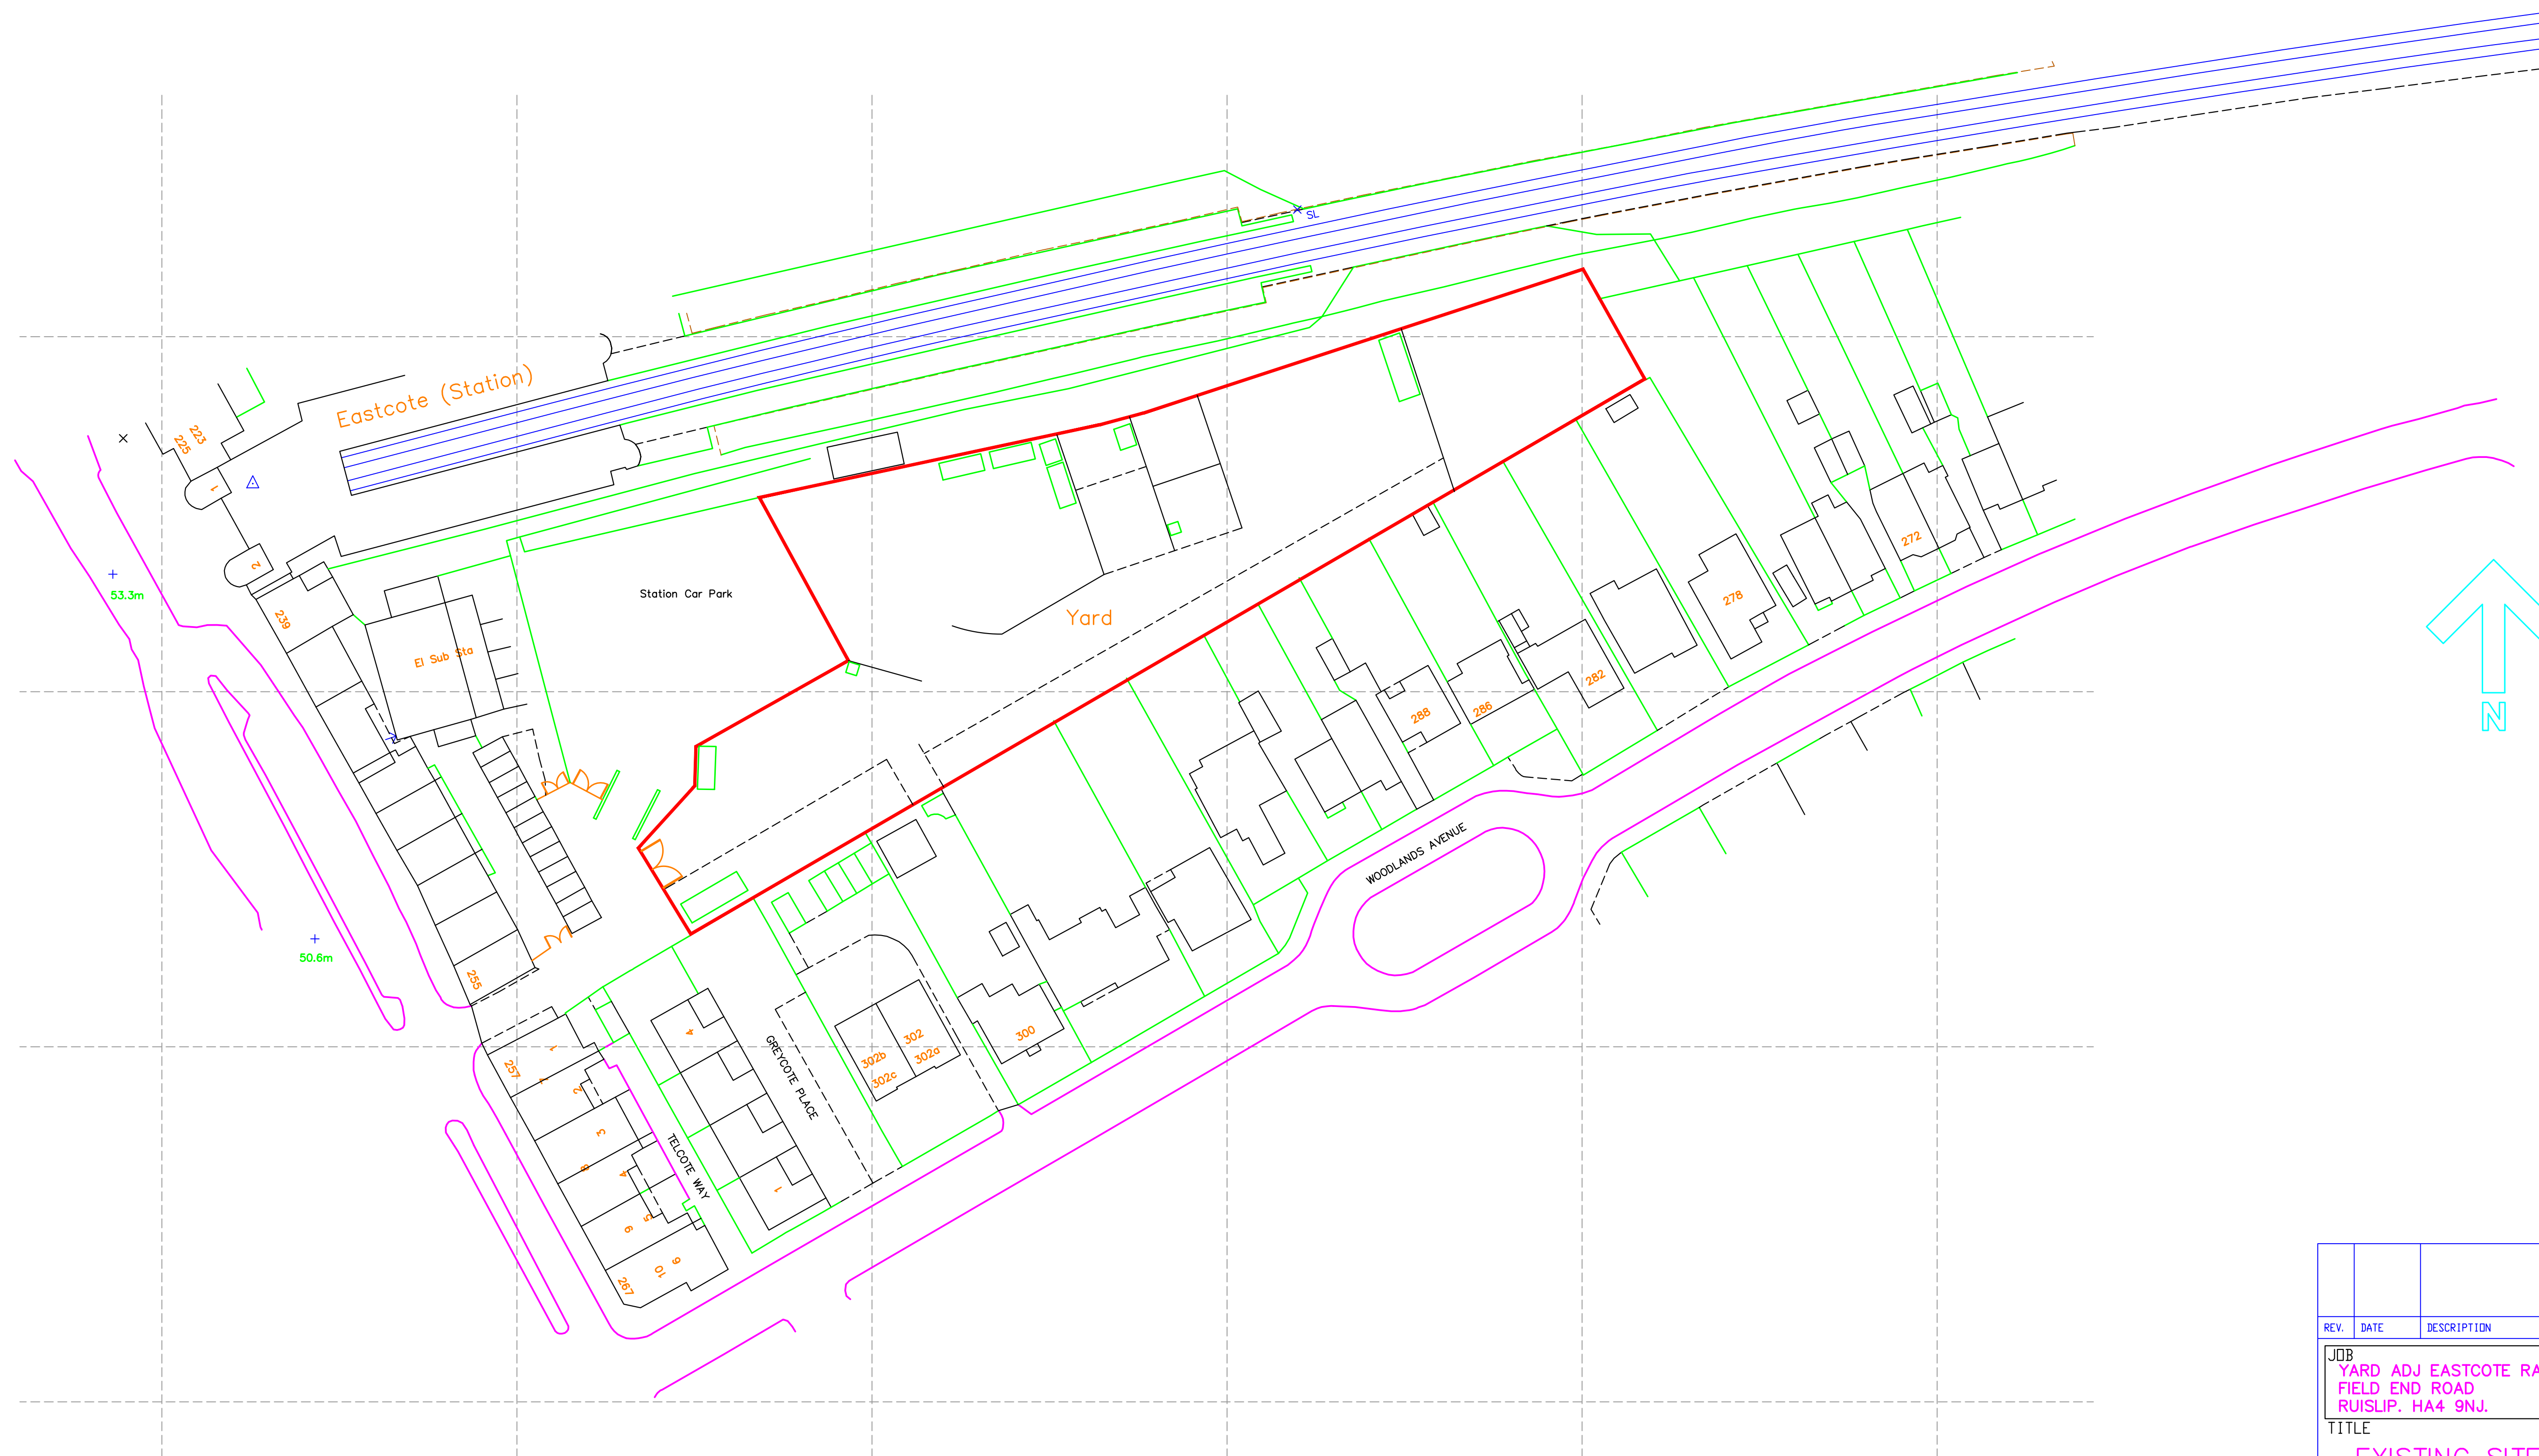

Ordinance Survey (c) Crown Copyright 2025. All rights reserved. Licence number 100022432

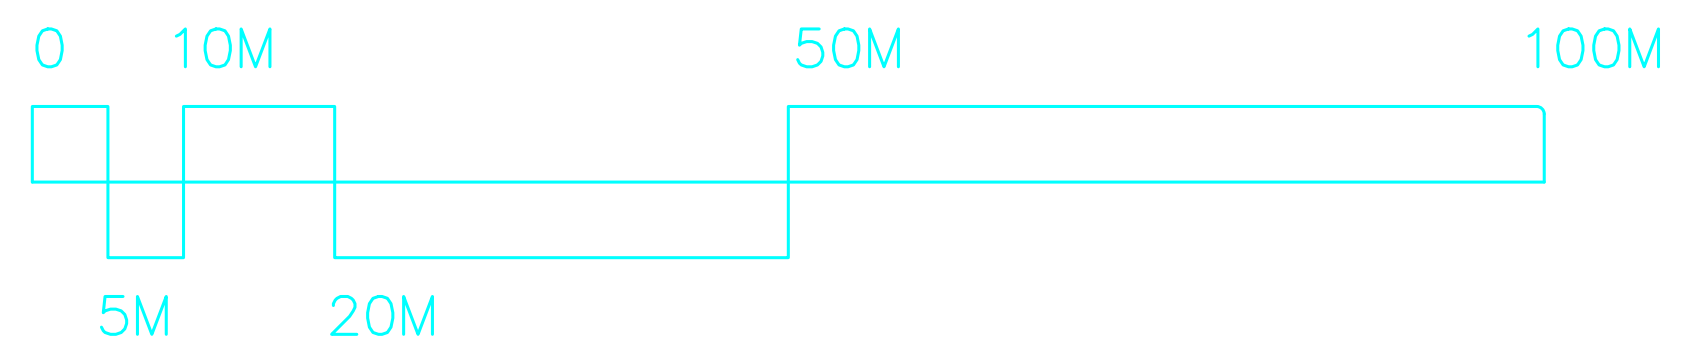

REV.	DATE	DESCRIPTION
JOB	YARD ADJ EASTCOTE RAILWAY STATION FIELD END ROAD RUISLIP, HA4 9NJ.	
TITLE	EXISTING SITE PLAN	
DRG. No.	3299-02	REV.
SCALE: 1: 500	© Copyright 2025	DRN. BY JDS
CHECKED PDN	DATE MAY 25	DATE MAY 25
TOWERS ASSOCIATES LTD Harefield Oil Terminal, Harvil Rd, Harefield, MIDDX. UB9 6JL. TEL. 01895 812822		