



20ft Shipping Containers


20ft Shipping Container – Plan

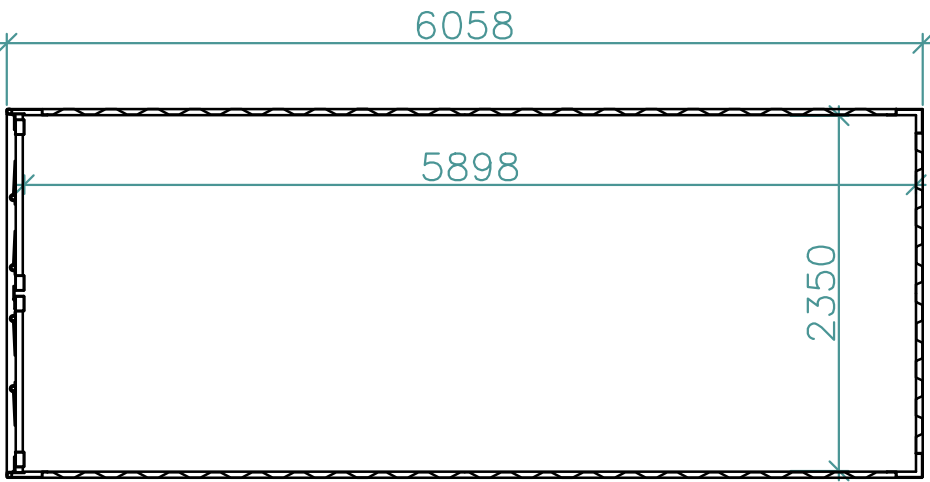


20ft Shipping Container – Section

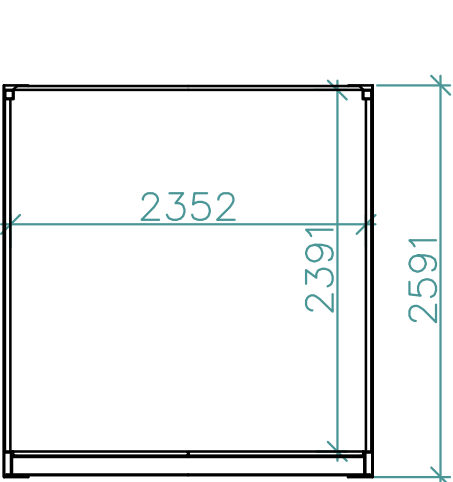


20ft Shipping Container – Roof Plan

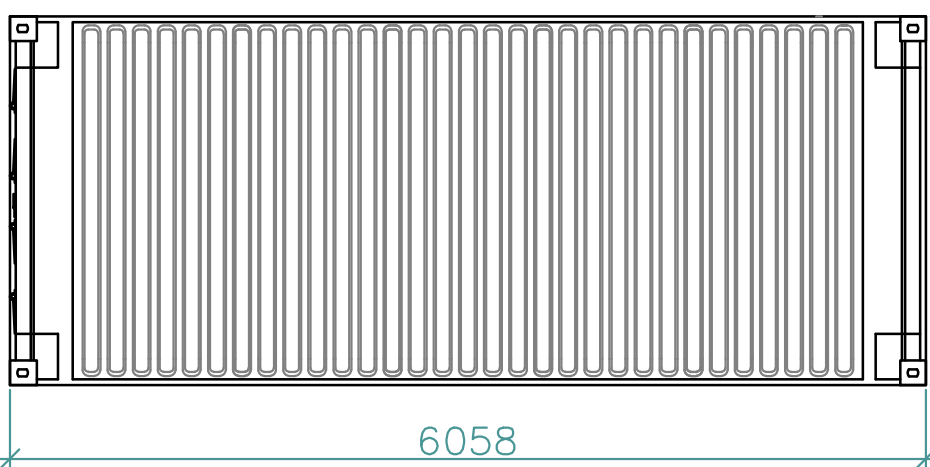


20ft Shipping Container – Front Elevation

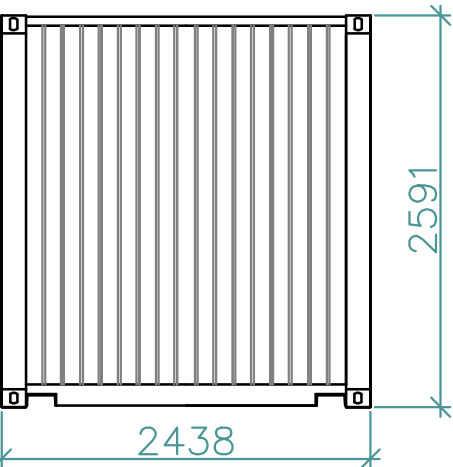

20ft Shipping Container – Side Elevation

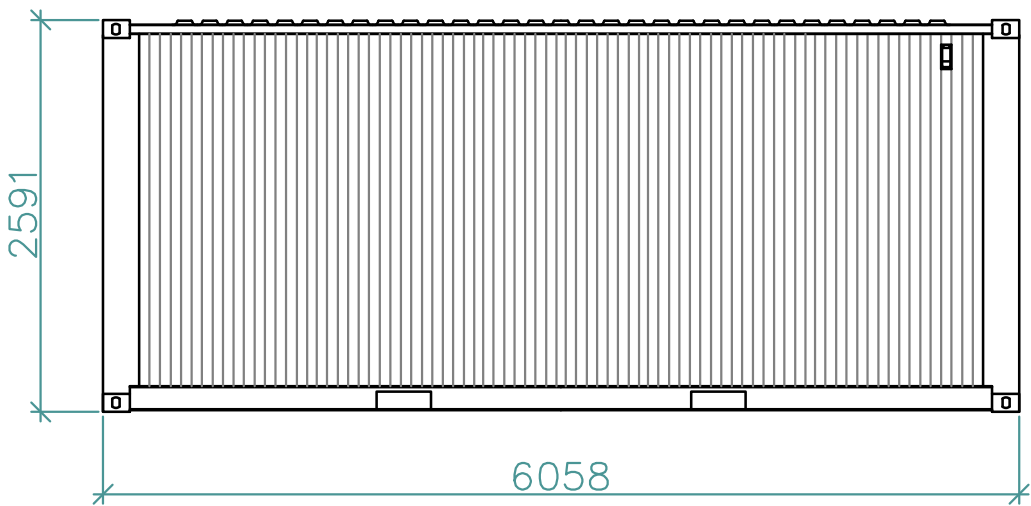


20ft Shipping Container – Door Elevation

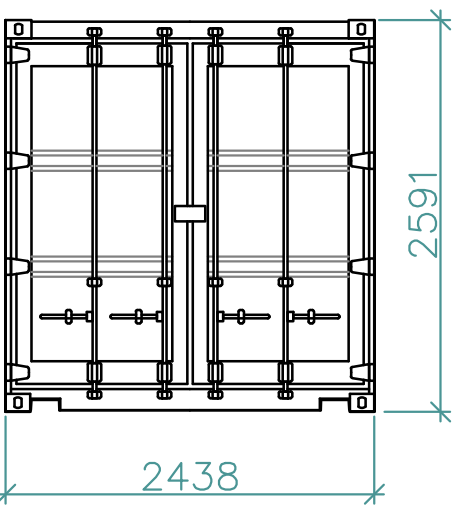


Portable Chain-link Fence

Plan Layout

 

Key

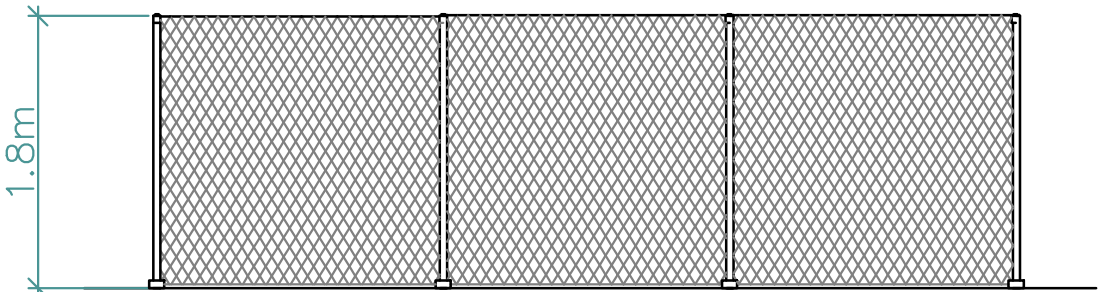


Side Elevation


- 1. All dimensions to be checked on site before ordering materials or commencing work.
- 2. In case of discrepancies in drawings, calculations or details refer to TOWERS ASSOCIATES LTD. for clarification: Unilateral decisions by contractors will not be accepted.
- 3. For any information not covered by these drawings refer to TOWERS ASSOCIATES LTD. for clarification: Unilateral decisions by contractors will not be accepted.
- 4. The contractor must ensure that work is being carried out to the latest revisions of all the working drawings.
- 5. It is the contractors responsibility to inform the local authority before work commences on site, and at all prescribed stages of work. All to the District Surveyors satisfaction.
- 6. If work commences on site before full plans approval has been given, TOWERS ASSOCIATES LTD accept no responsibility for any additional work or materials that the District Surveyor may require.
- 7. This drawing and all copies produced there from remain the copyright and property of TOWERS ASSOCIATES LTD it may only be reproduced by TOWERS ASSOCIATES LTD and all copies must be returned to TOWERS ASSOCIATES LTD if demanded.

By using this drawing the user and his or her employer signify their agreement of the above terms and conditions.


Concrete Mobile Low Level Silo

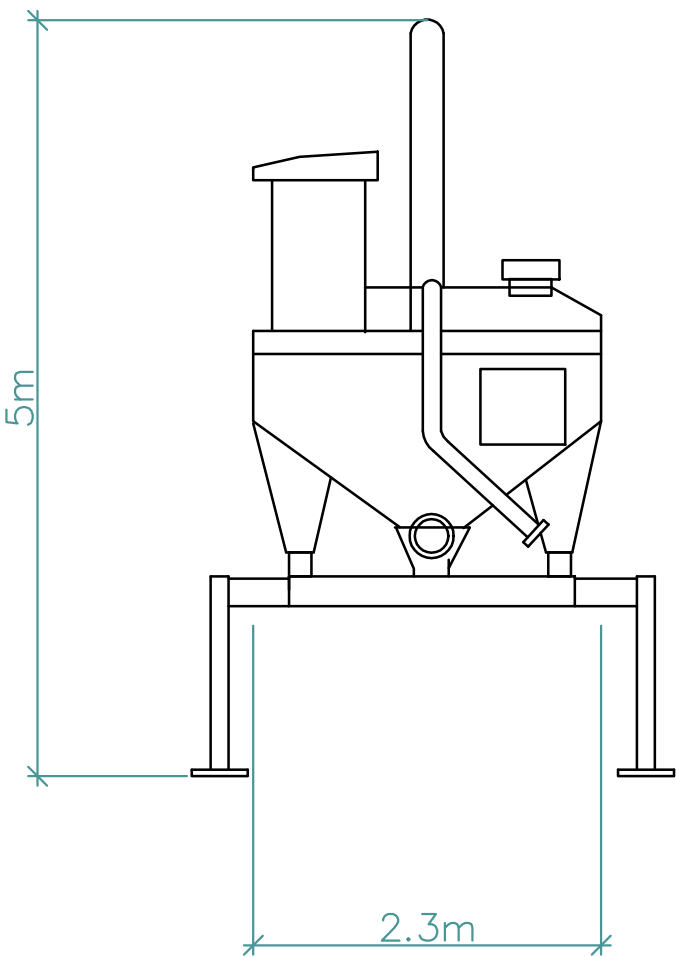

Side Elevation (width)

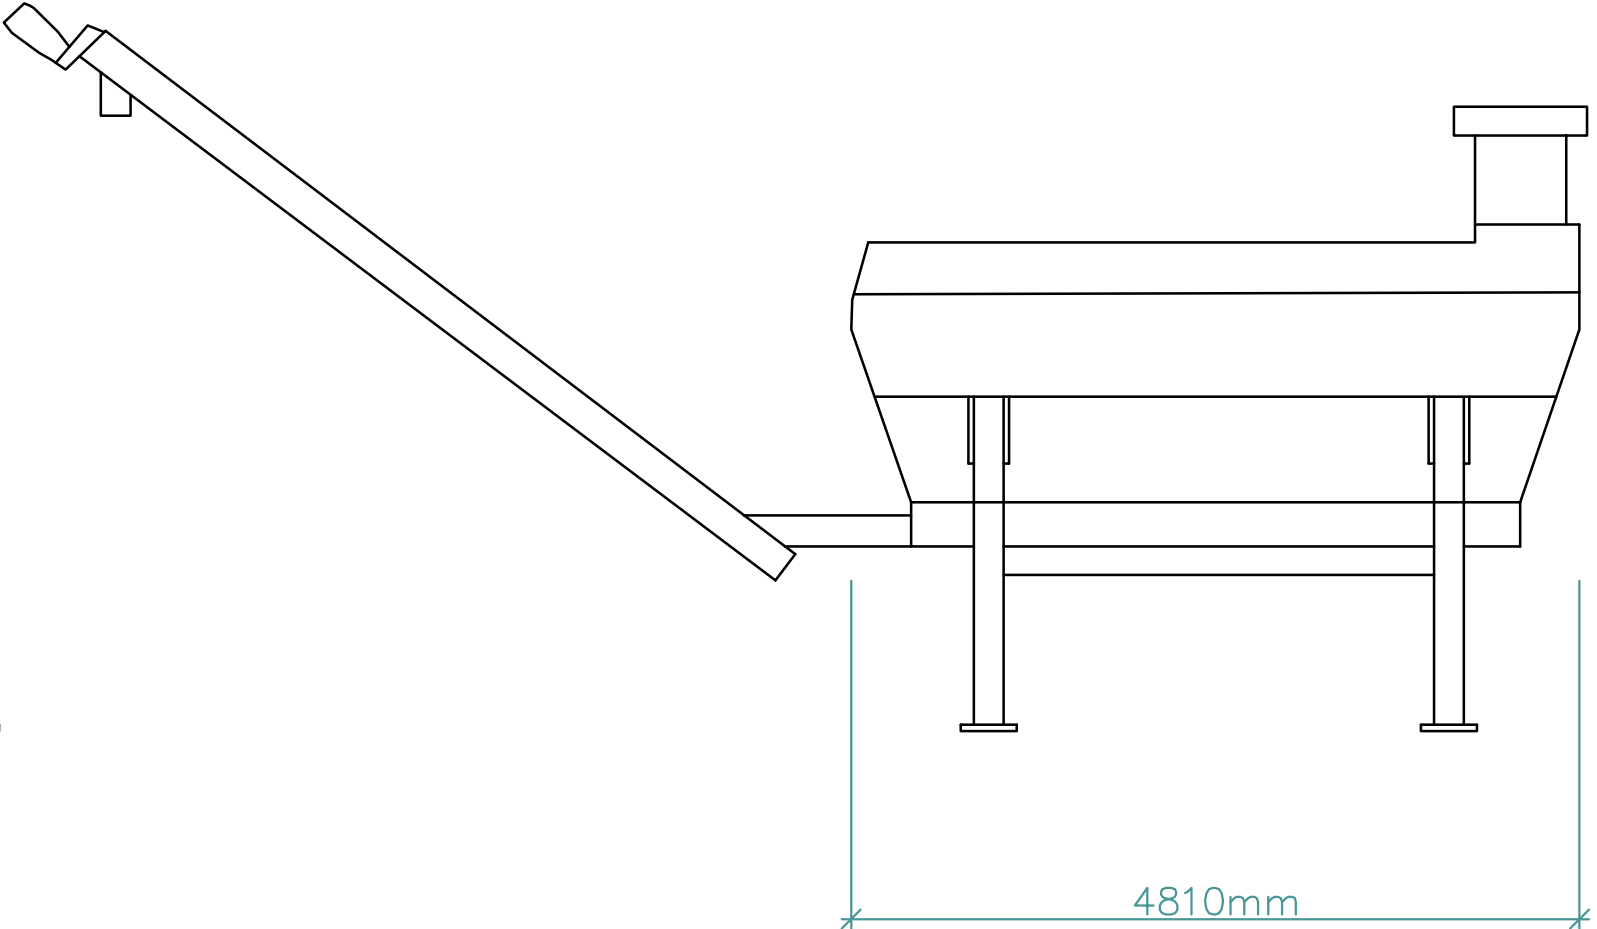

Side Elevation (length)

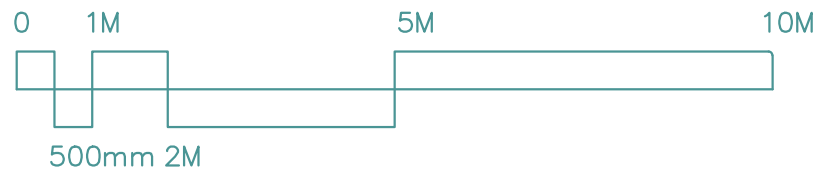

REV	DATE	DESCRIPTION
YARD ADJ EASTCOTE, RAILWAY STATION, FIELD END ROAD, RUISLIP. HA4 9NJ.		
TITLE		
ON-SITE ELEVATIONS		
DRG. No. 3391-04		REV.
SCALE: 1:50	© Copyright 2026	DRN. BY JV
		DATE APR 26
		CHECKED PDN
		DATE APR 26
TOWERS ASSOCIATES LTD		
Machine Works, 5 Pressing Lane, Hayes, UB3 1FD.		
TEL. 01895 812 822 / 01895 812 823		
EMAIL. info@towers-associates.com		
WEB. www.towers-associates.com		