


NOTE:

See previously approved application for reference:
49030/APP/2015/4676

MICHAEL OAKES ARCHITECTS LTD.
Michael Oakes (Director) B.A. Hons Arch, Dip. Arch, Registered Architect
REGISTERED ARCHITECTS, DESIGNERS + ILLUSTRATORS
Telephone: 01895 235089 - E-mail: michaeloakesarchitect@googlemail.com

KEY
= Proposed structure

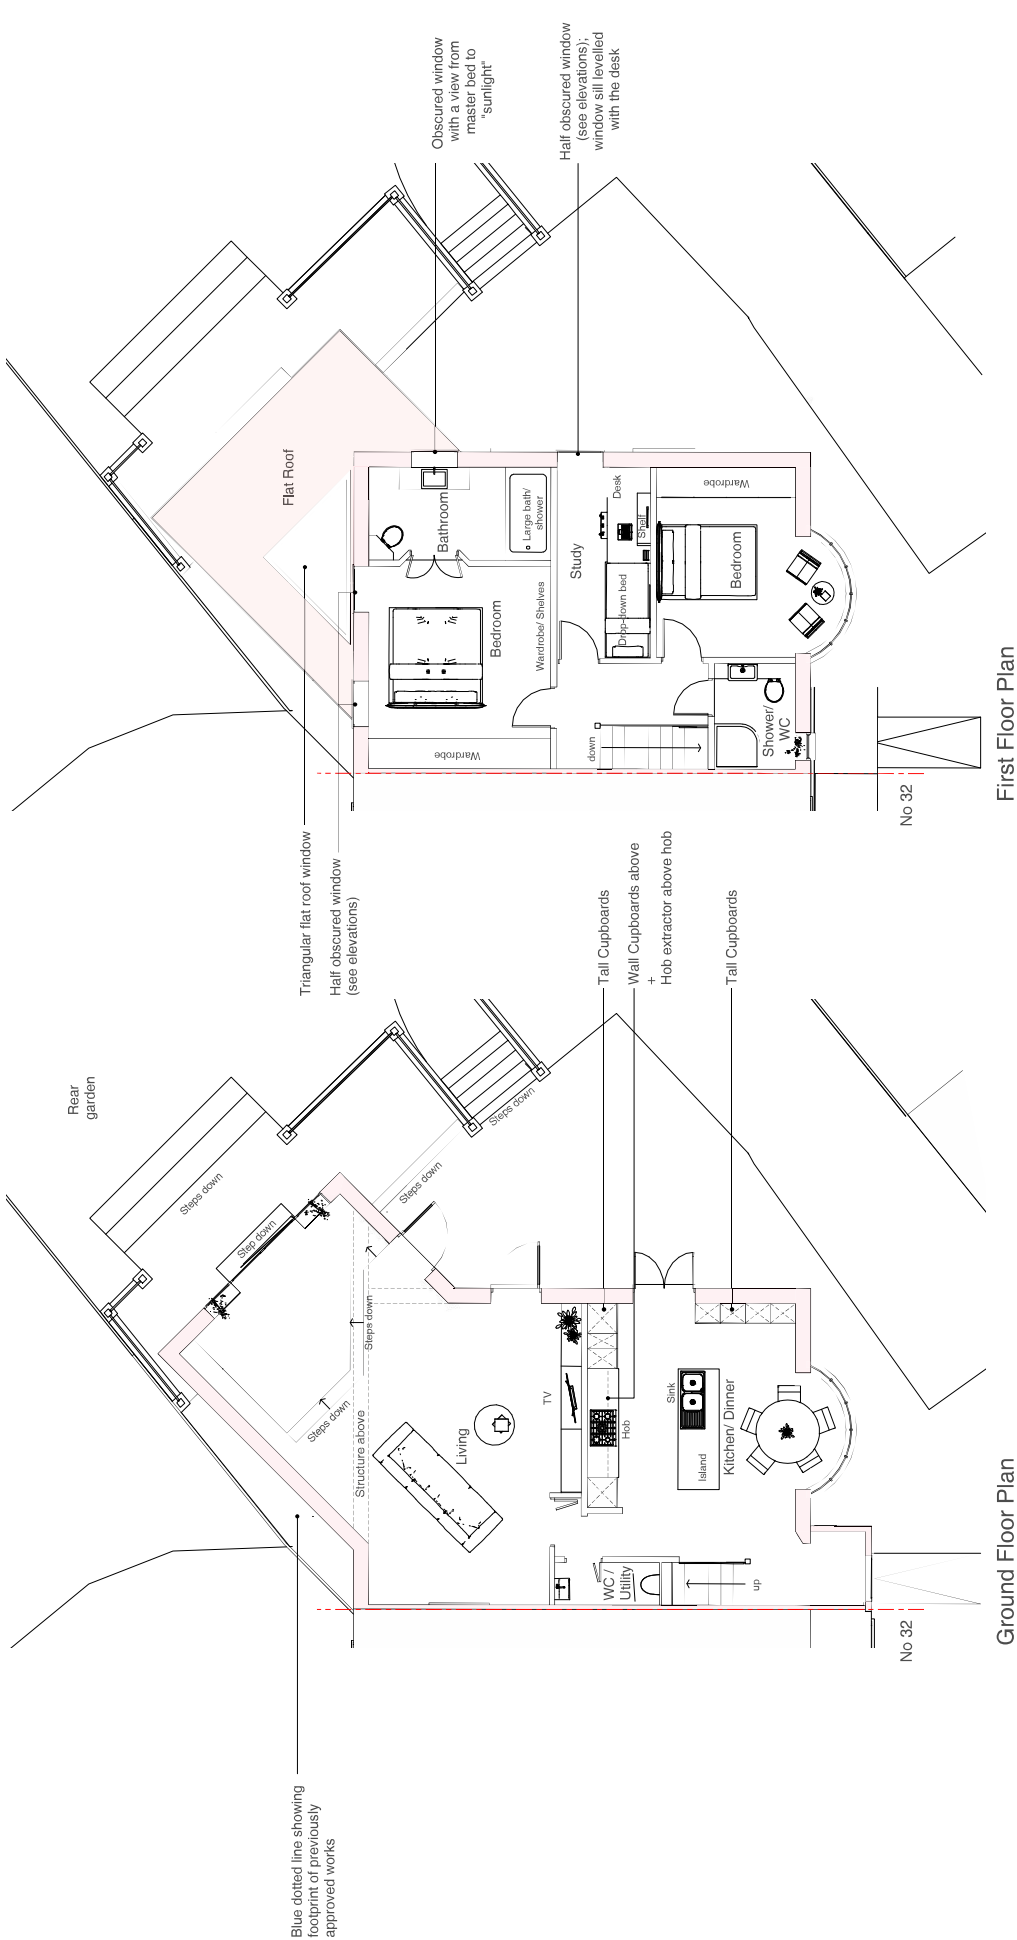

Drawing Title		Project no. / Stage /	Drawing no. / Revision
1:100 @ A3 0 1 2 3 4 5 10m As Proposed Floor Plans		0016- PLA-	50_C
		Revision notes:	
		A - First Issue	
		B - Updated 11.11.21	
		C - Updated 6.12.21	
Drawn by: IR			

Copyright © Michael Oakes Architects Ltd. 2021.
Print all drawings in full colour at A3 size - Do not scale drawings