

NOTE:

See previously approved application for reference:
49030/APP/2015/4676

MICHAEL OAKES ARCHITECTS LTD.


Michael Oakes (Director) B.A. Hons Arch, Dipl. Arch, Registered Architect

REGISTERED ARCHITECTS, DESIGNERS + ILLUSTRATORS

Telephone: 01895 235089 - E-mail: michaeloakesarchitect@googlemail.com

KEY

= Proposed structure

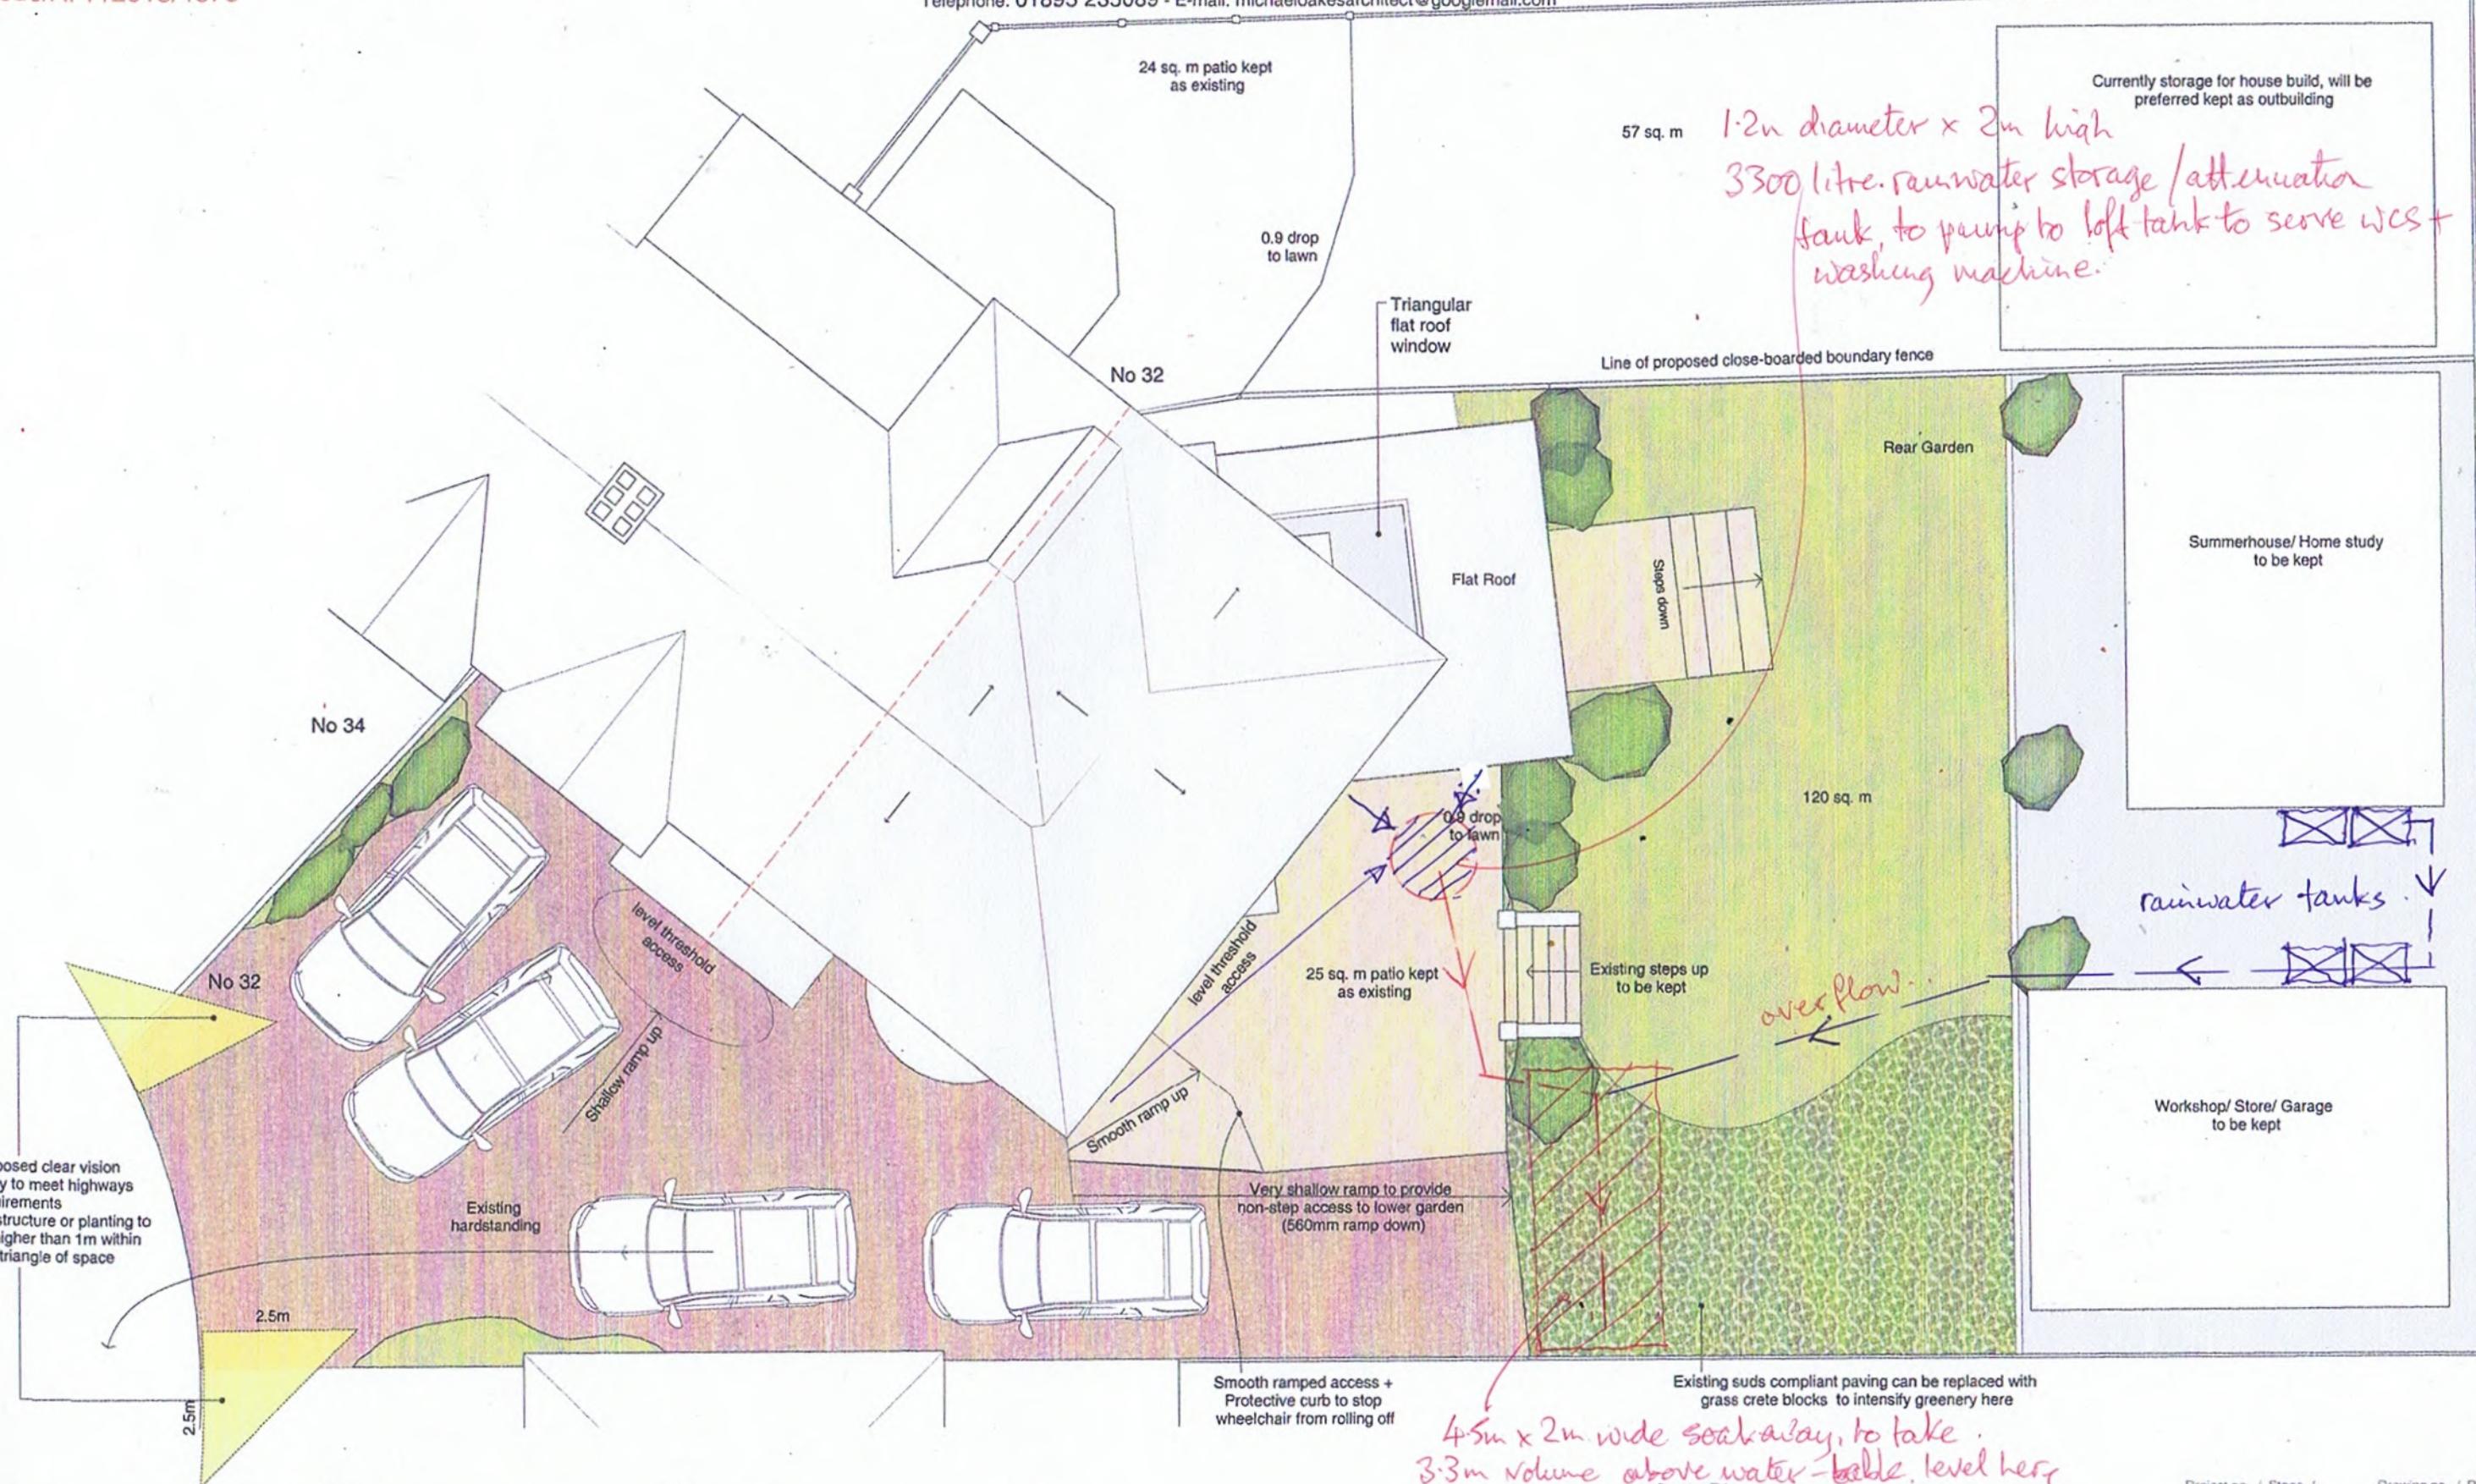

Address

New House at 32
Chudleigh Way, Ruislip
HA4 8TP

Client

Charles Khan

Date

March 2022

1:100 @ A3

0 1 2 3 4 5 10m

Project no. / Stage /

0016- PLA-

RW 27/6/22

Revision notes:

A - First Issue 15.03.2022
B - Updated 13.04.2022

Drawn by: IR

As Proposed
Roof Plan