


PROPOSED

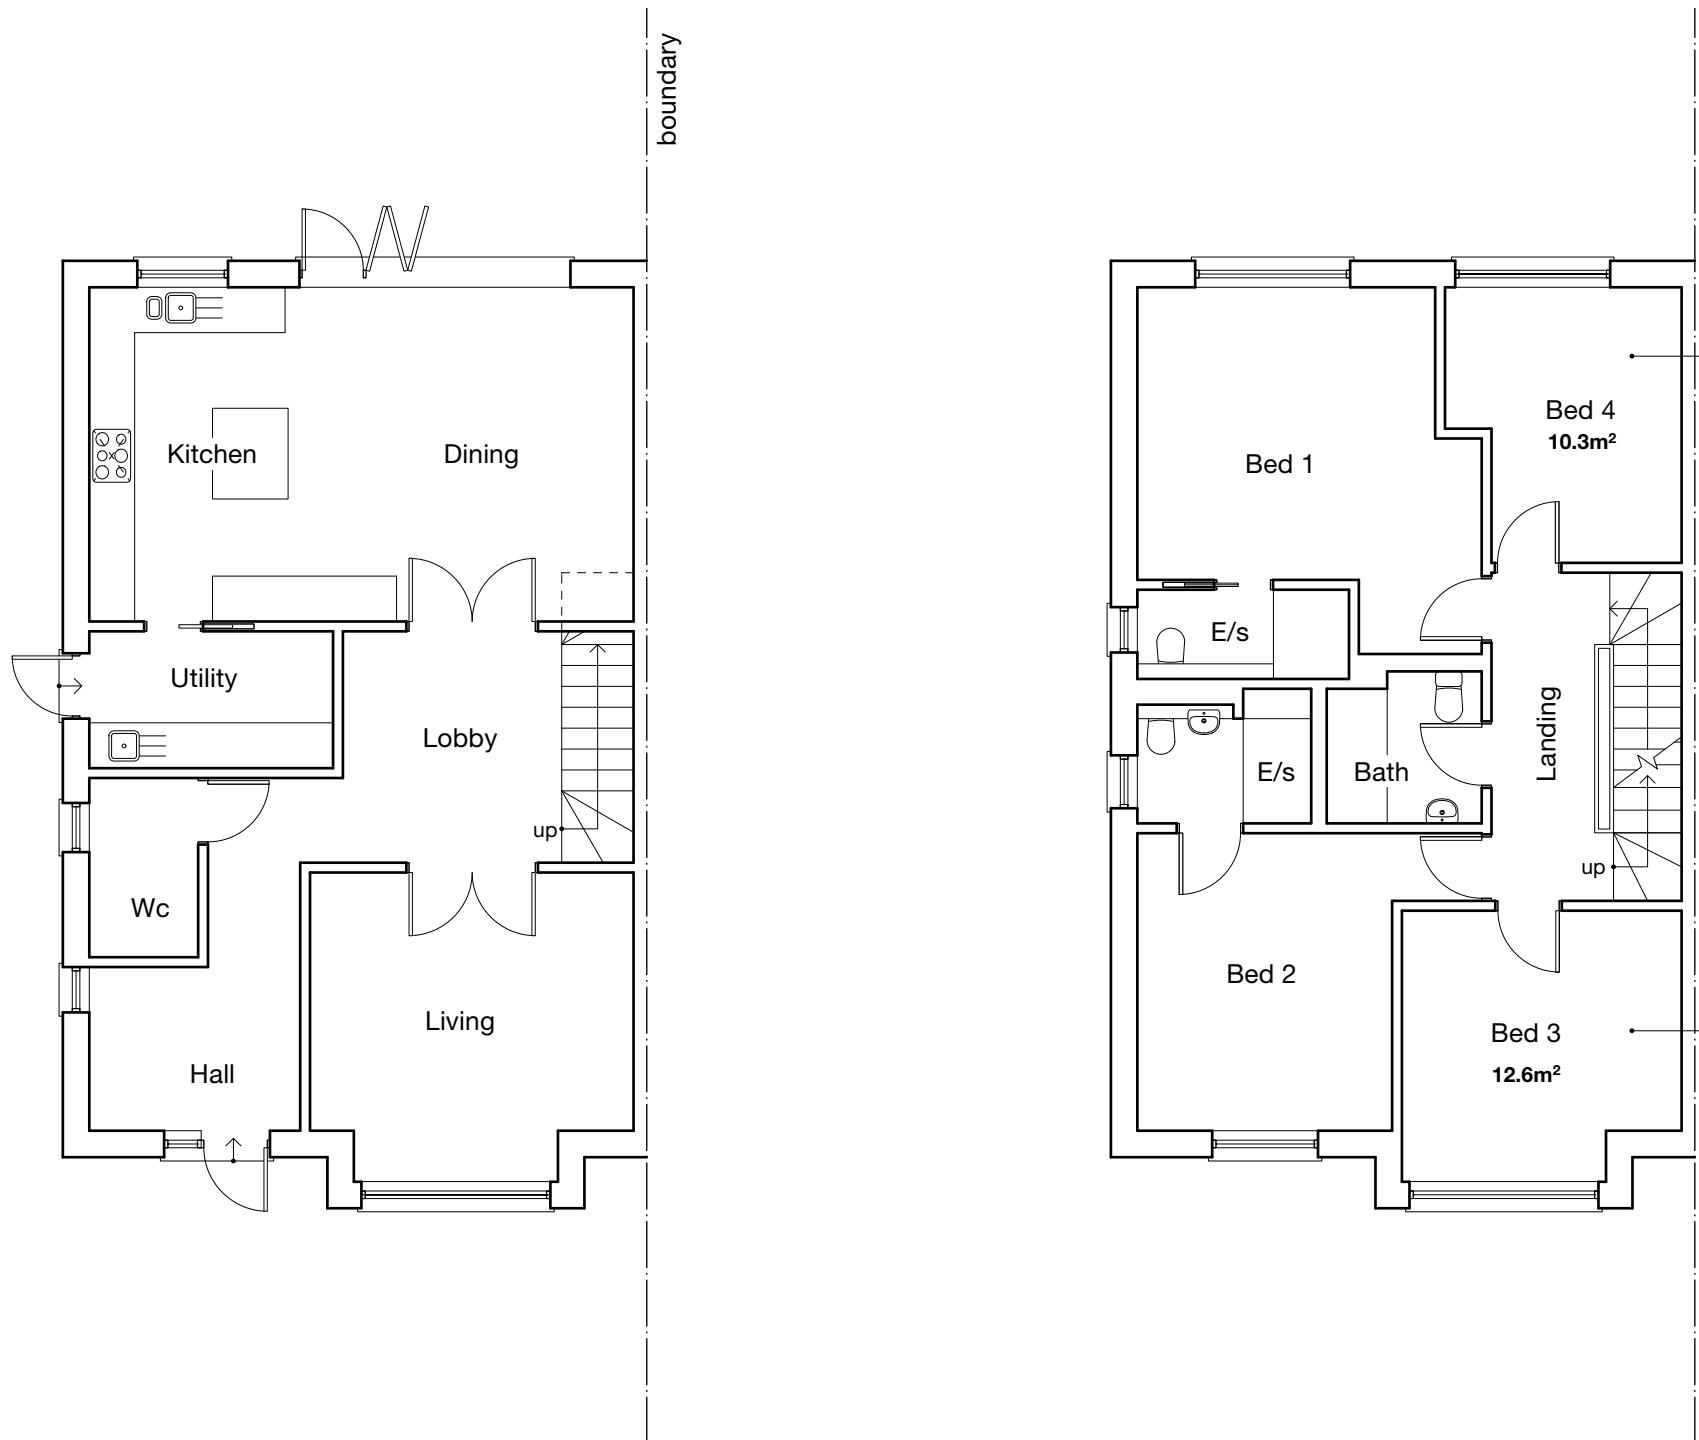

Notes

Please note, no changes made to ground floor

Non material amendment, changing approved walk-in wardrobe room to bed 4


Non material amendment, changing approved study to bed 3

Revision notes

GROUND


FIRST

0 1 2 3 4 5 M

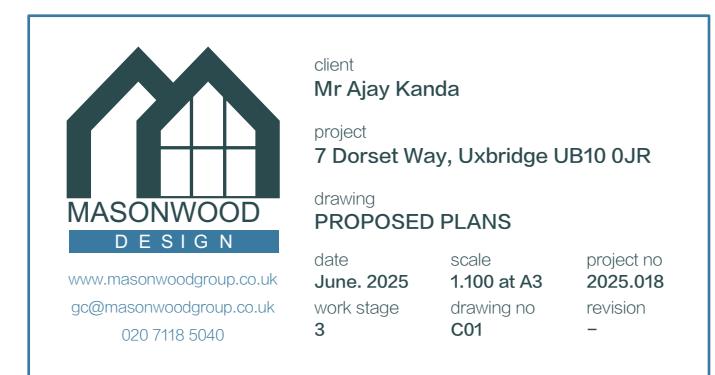


PROPOSED

Non material
amendment, changing
approved family room to
bed 5

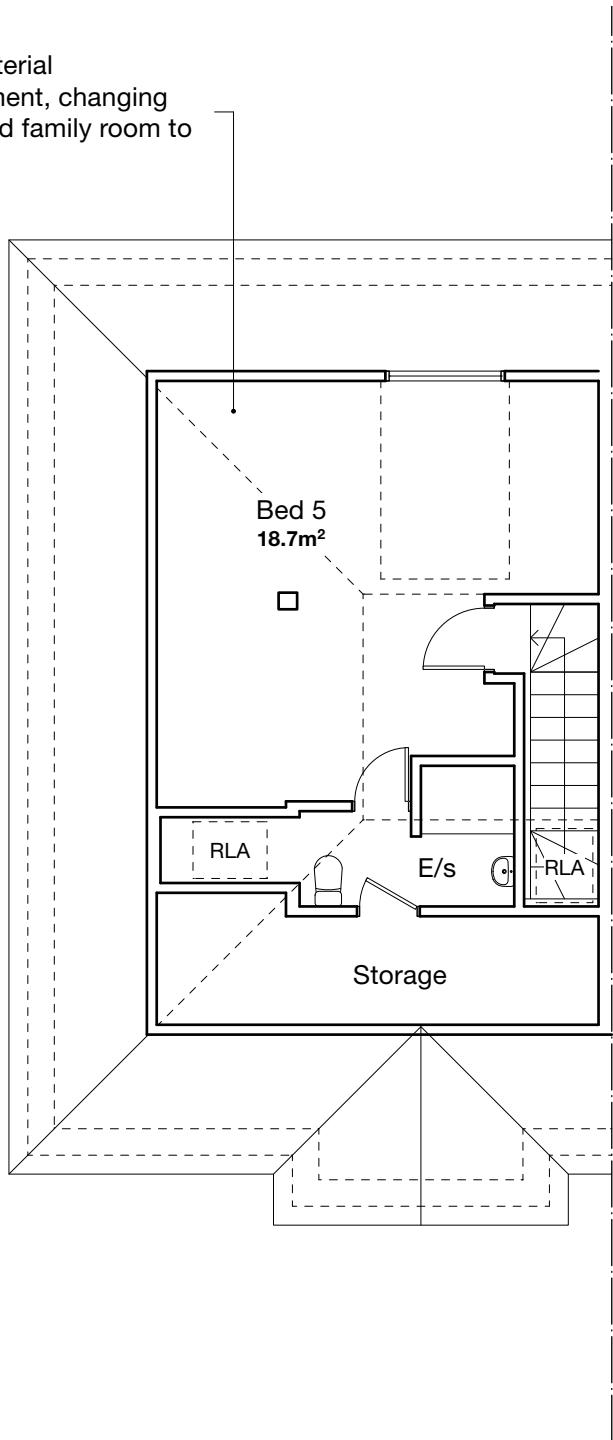

SECOND

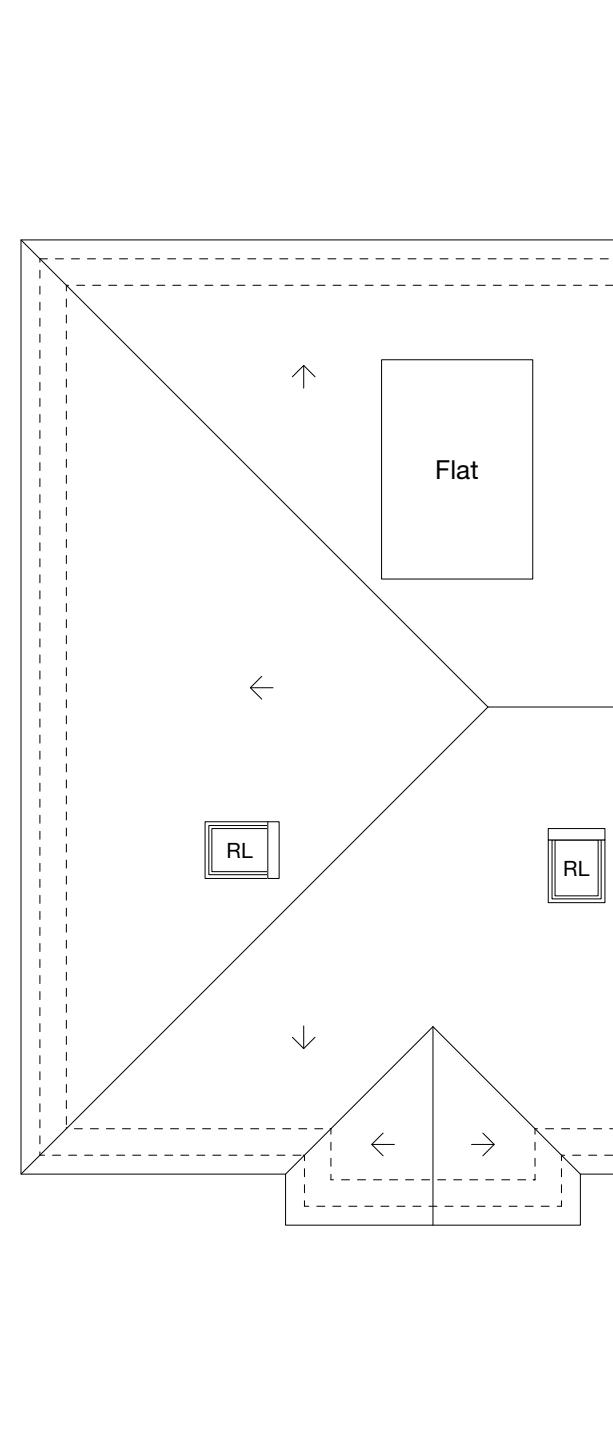

ROOF

Notes

RLA Rooflight above
RL Roof light

Please note, no changes made to roof plan

Revision notes
- - - - -


0 1 2 3 4 5 M

client
Mr Ajay Kanda
project
7 Dorset Way, Uxbridge UB10 0JR
drawing
PROPOSED PLANS
date
June. 2025 scale
1:100 at A3
work stage
3 drawing no
C02
project no
2025.018
revision
-



MASONWOOD
DESIGN
www.masonwoodgroup.co.uk
gc@masonwoodgroup.co.uk
020 7118 5040

Notes

Please note, no changes made to roof plan

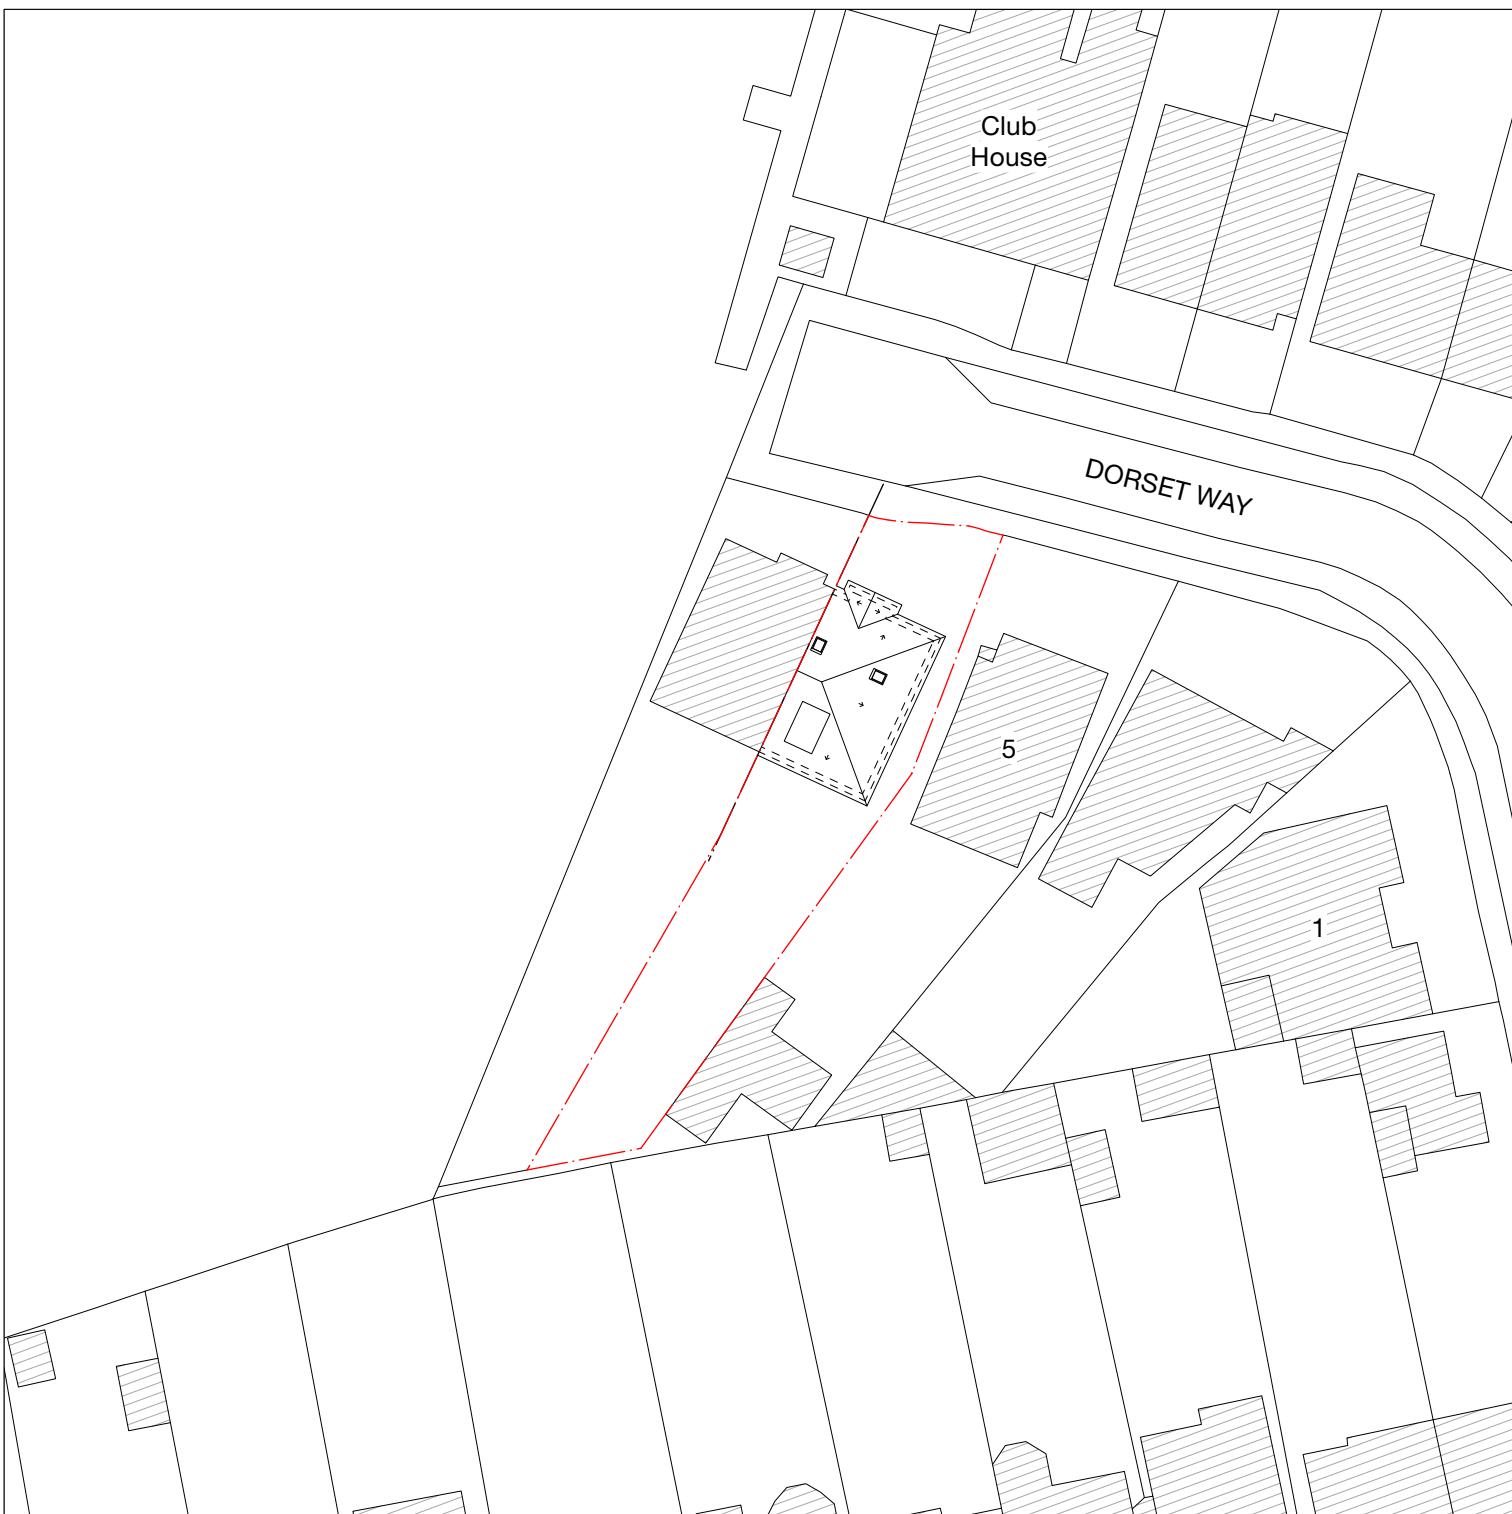

PROPOSED

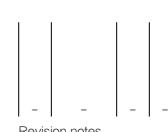


client
Mr Ajay Kanda
project
7 Dorset Way, Uxbridge UB10 0JR
drawing
PROPOSED SITE PLAN
date
June. 2025
work stage
3
scale
1.500 at A3
drawing no
C03
project no
2025.018
www.masonwoodgroup.co.uk
gc@masonwoodgroup.co.uk
020 7118 5040
revision
-



PROPOSED



NORTH - EAST
Front

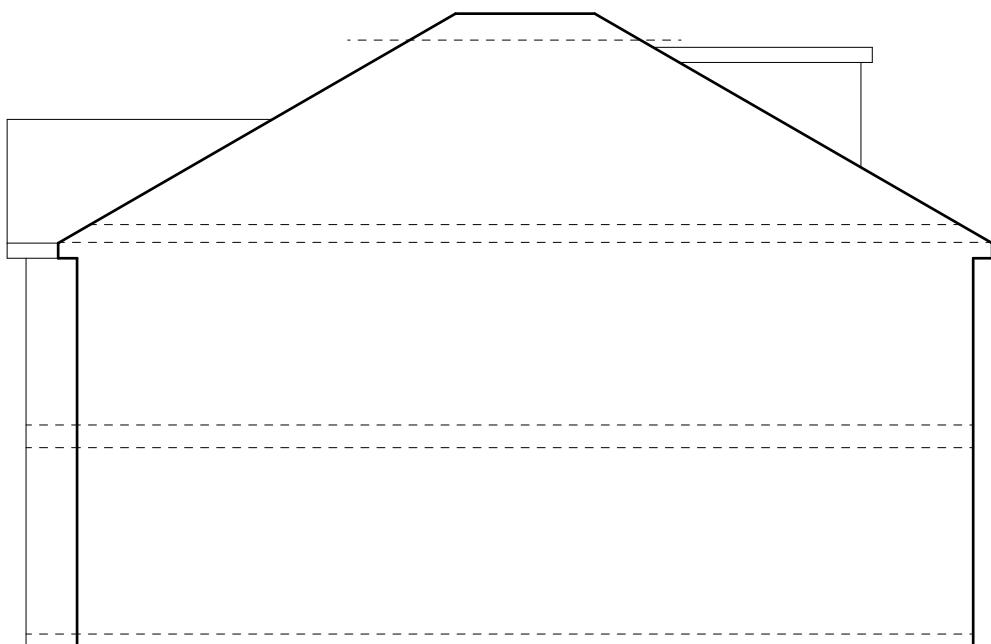


NORTH - WEST
Part Section - Part Elevation

Notes

Please note, no changes made to elevations


Revision notes

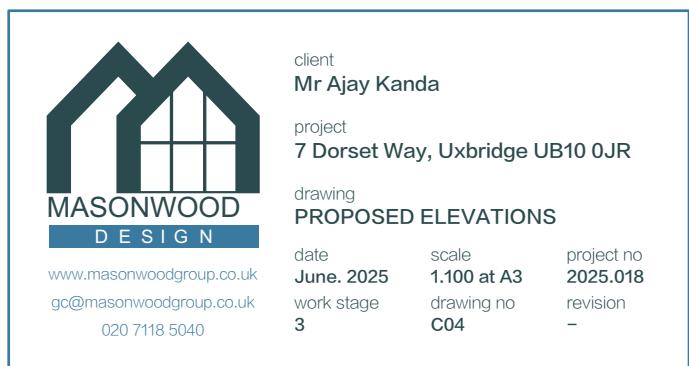


0 1 2 3 4 5 M

Notes

Please note, no changes made to elevations

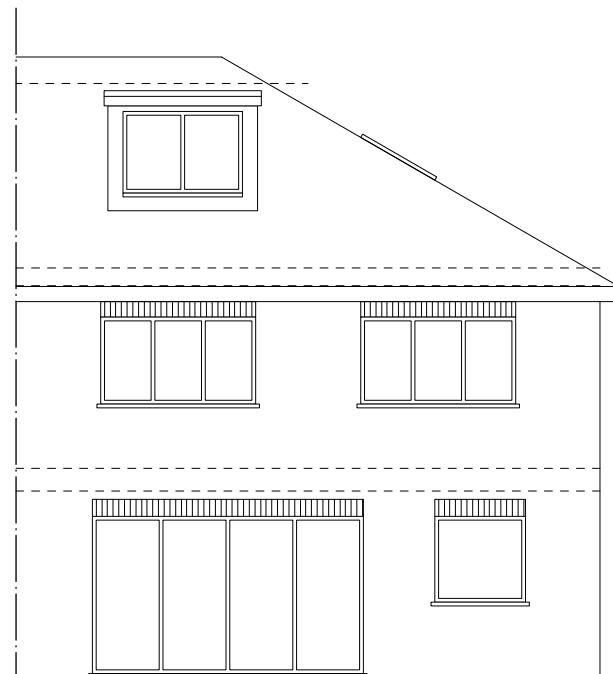

SOUTH - WEST
Rear

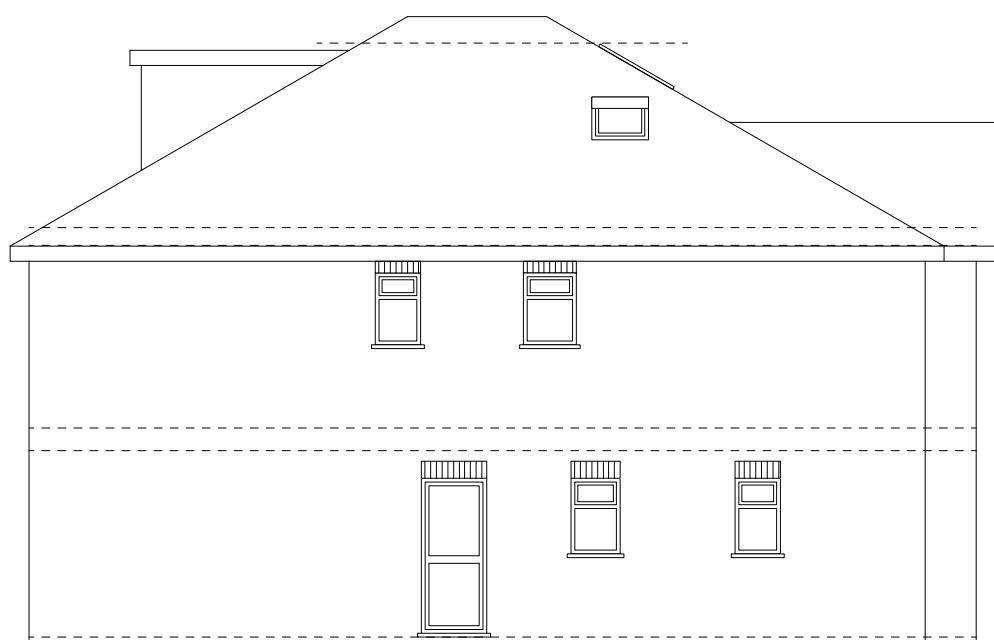

SOUTH - EAST
Side

0 1 2 3 4 5 M



Revision notes



PROPOSED ELEVATIONS