



Notes

©Crown Copyright and database rights 2024 OS Licence
no. AC0000849896

Site Area: 390.14m²

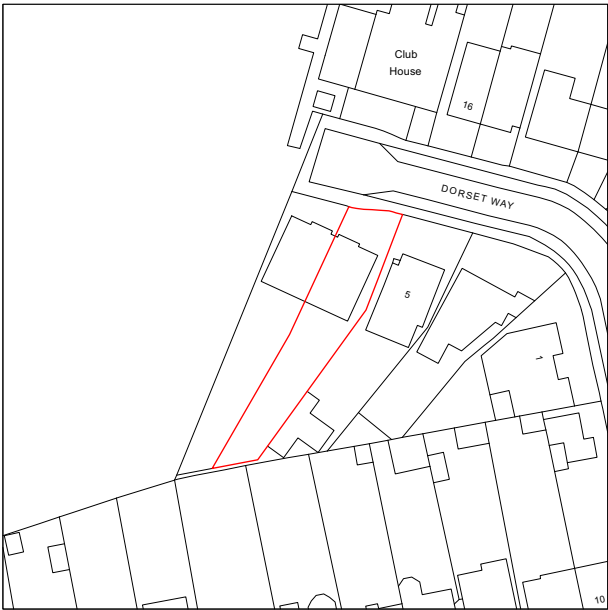

-	-	-	-	-
Revision notes				

 



MASONWOOD
DESIGN

www.masonwoodgroup.co.uk
gc@masonwoodgroup.co.uk
020 7118 5040

client
Mr Ajay Kanda


project
7 Dorset Way, Uxbridge UB10 0JR

drawing
SITE LOCATION PLAN


date June. 2025	scale 1.1250 at A4	project no 2025.018
work stage 1	drawing no S01	revision -

Notes

2465	Ceiling height
CH	Cill height
WH	Window height
E/s	En-suite

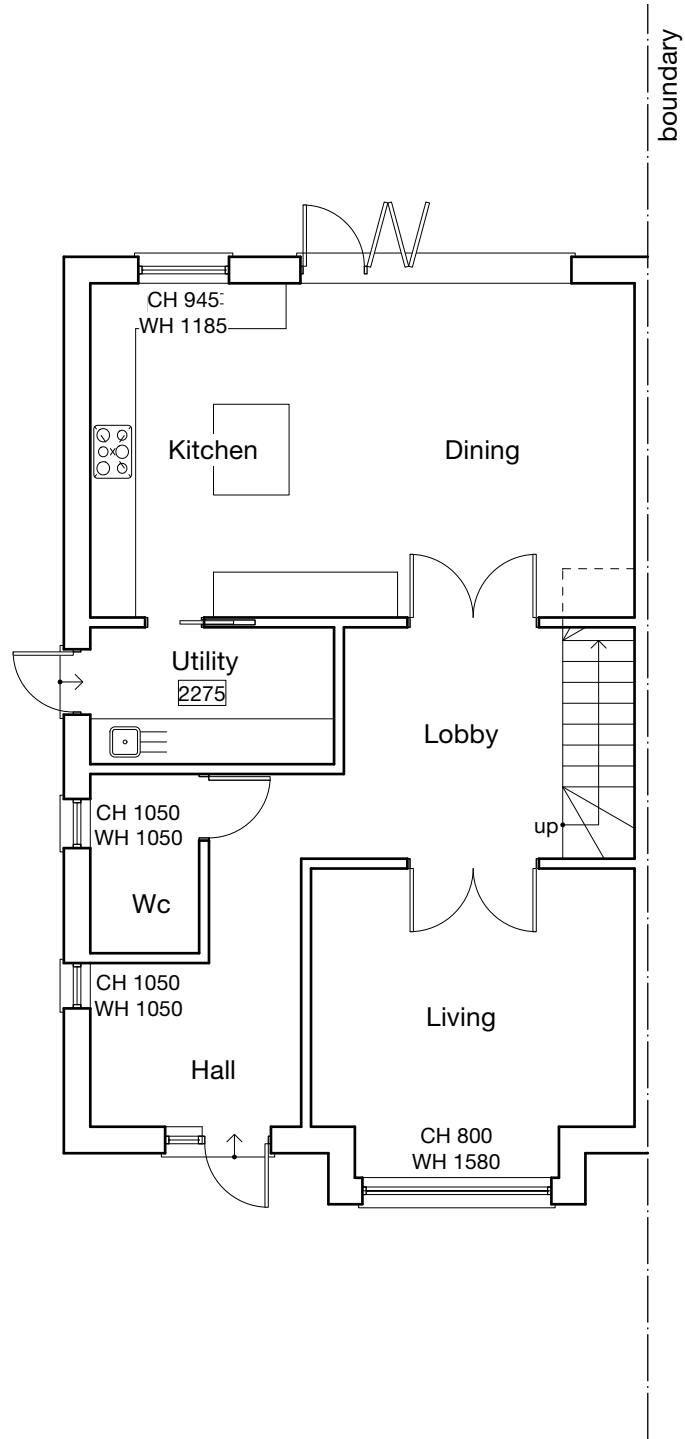

GROUND

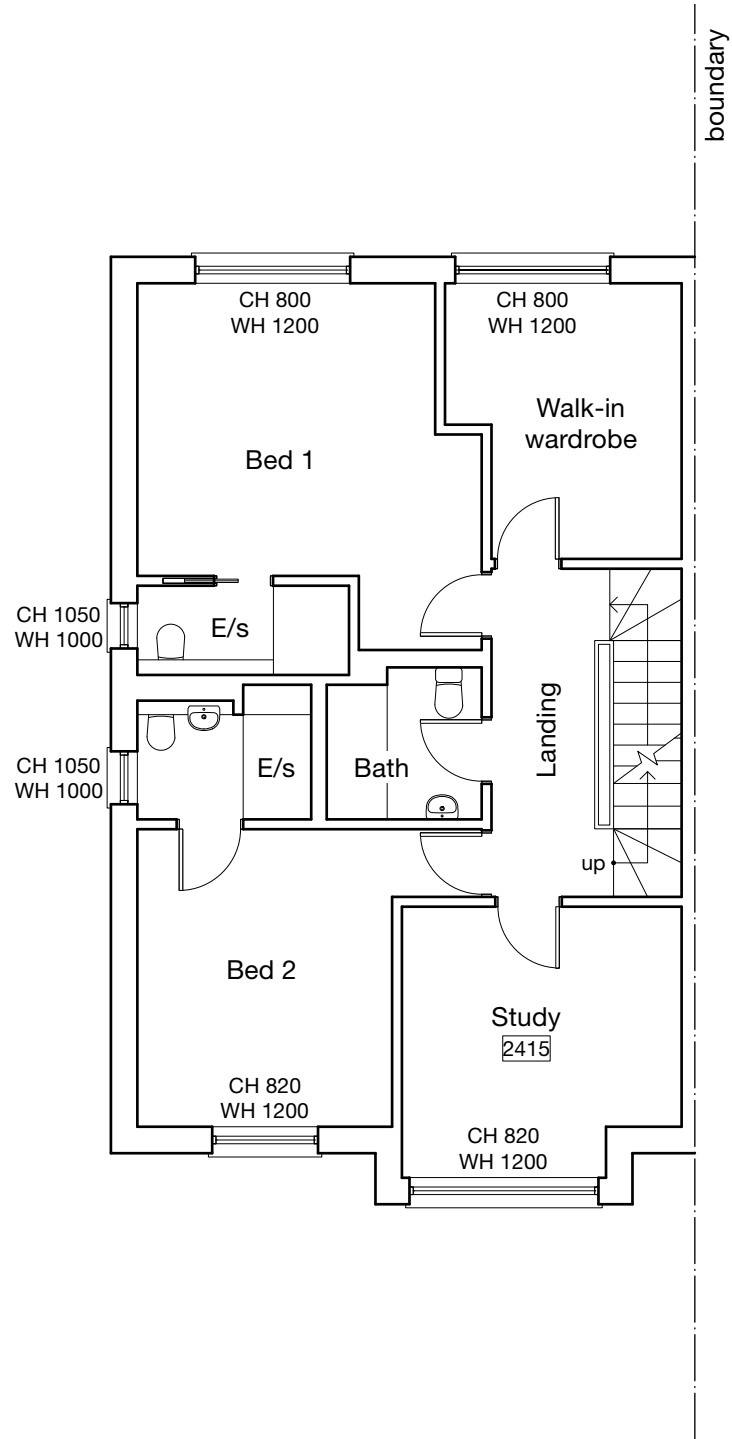

FIRST

-	-	-	-
-	-	-	-

Revision notes




EXISTING




www.masonwoodgroup.co.uk
gc@masonwoodgroup.co.uk
020 7118 5040

client	Mr Ajay Kanda	project	7 Dorset Way, Uxbridge UB10 0JR	drawing	EXISTING PLANS	date	June. 2025	scale	1:100 at A3	project no	2025.018
		work stage	1						S02	revision	-

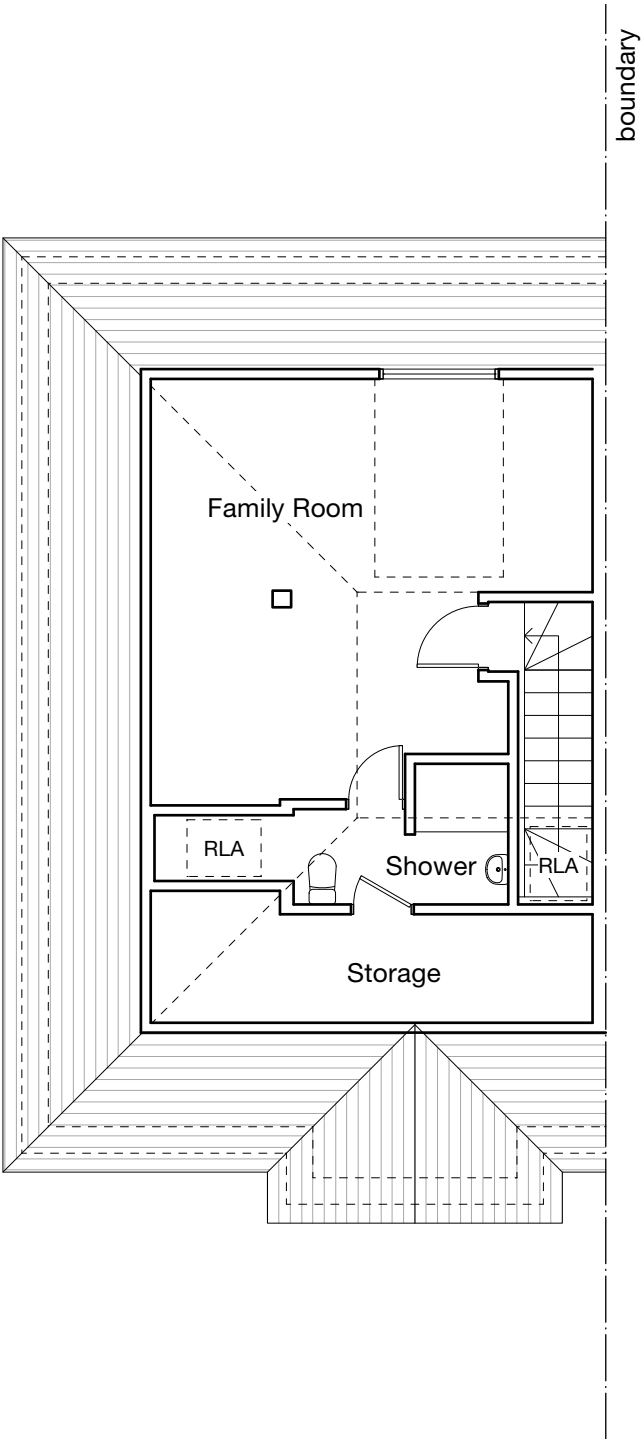

SECOND

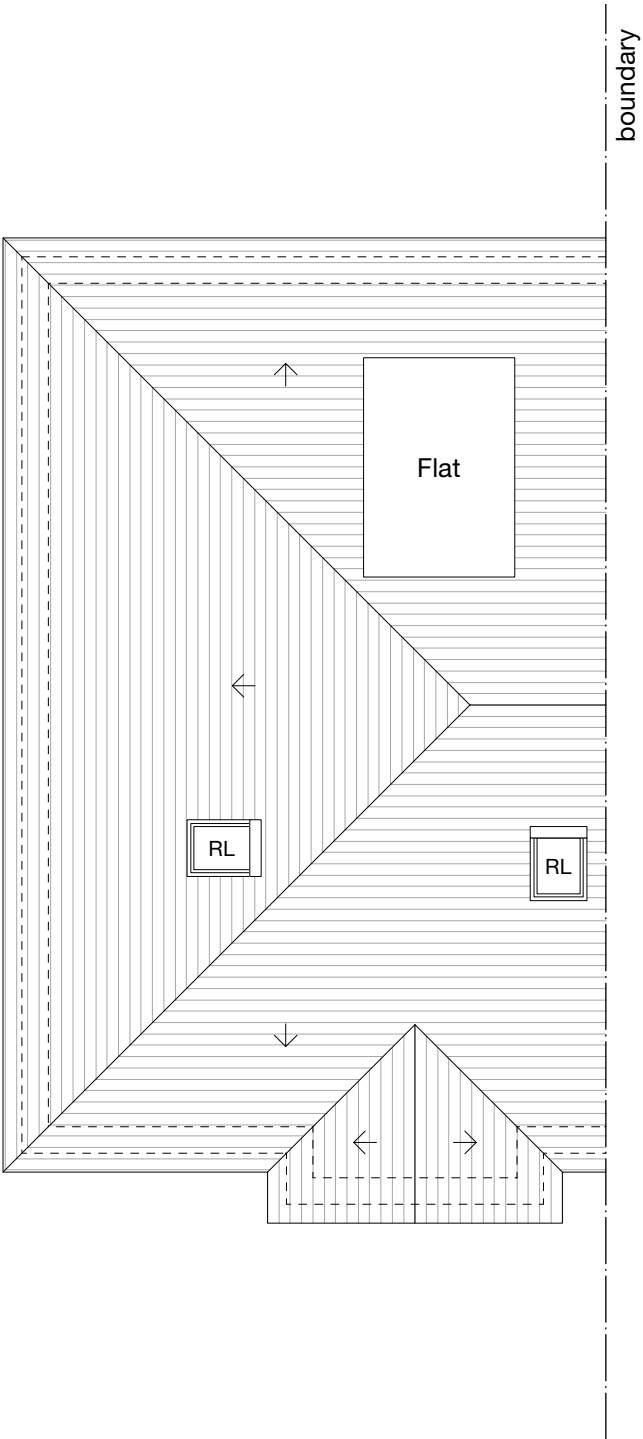


ROOF

Notes

- RLA Rooflight above
- RL Roof light

-	-	-	-	-
Revision notes				

 




MASONWOOD
DESIGN


www.masonwoodgroup.co.uk
gc@masonwoodgroup.co.uk
020 7118 5040

client	Mr Ajay Kanda		
project	7 Dorset Way, Uxbridge UB10 0JR		
drawing	EXISTING PLANS		
date	June. 2025	scale	1:100 at A3
work stage	1	drawing no	S03
project no	2025.018	revision	-

EXISTING

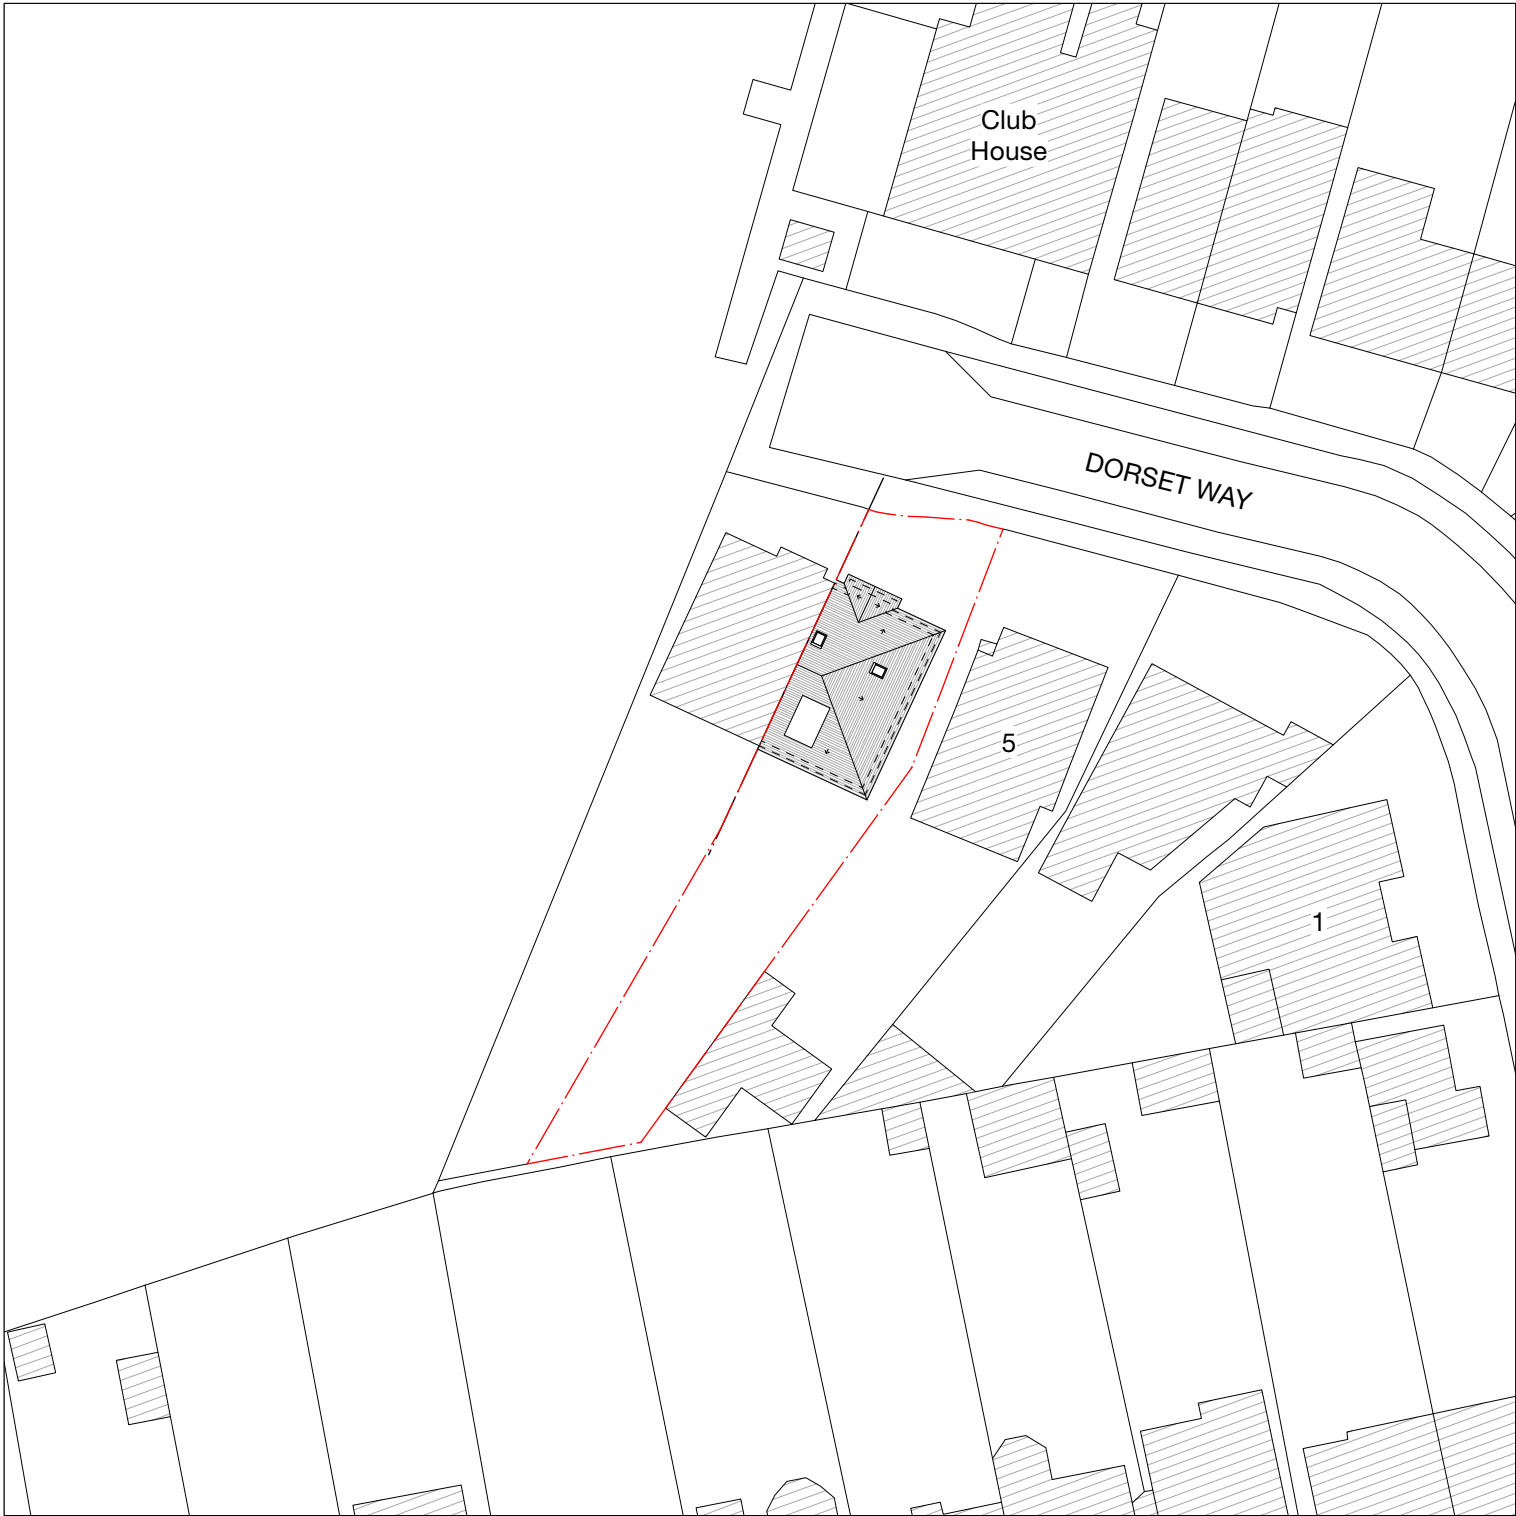

-	-	-	-	-
Revision notes				

 



www.masonwoodgroup.co.uk
gc@masonwoodgroup.co.uk
020 7118 5040

client
Mr Ajay Kanda

project
7 Dorset Way, Uxbridge UB10 0JR


drawing
EXISTING SITE PLAN

date June. 2025	scale 1.500 at A3	project no 2025.018
work stage 1	drawing no S04	revision -

EXISTING



NORTH - EAST
Front

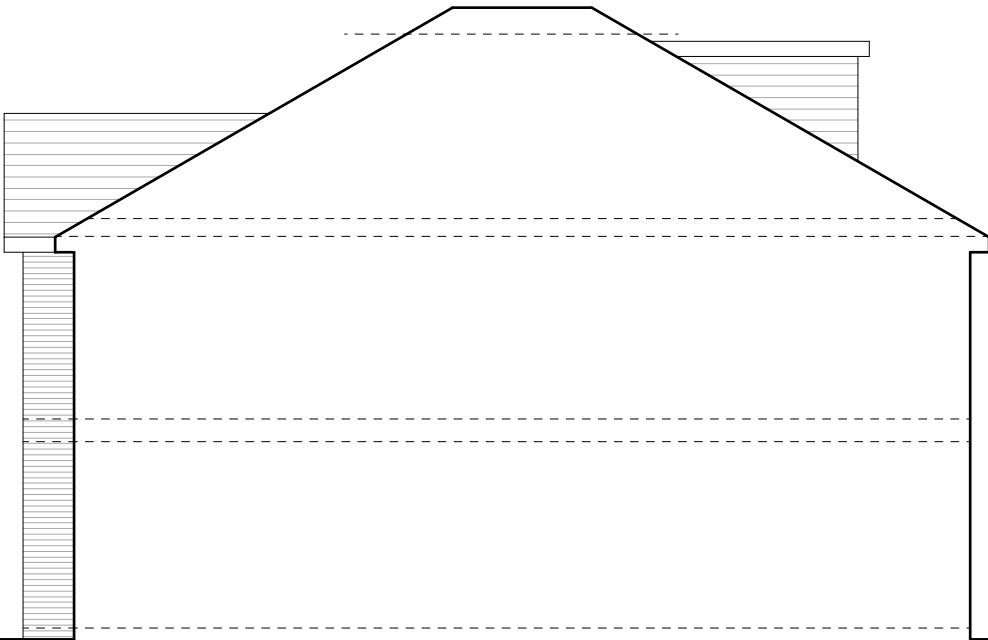

NORTH - WEST
Part Section - Part Elevation

-	-	-	-	-	-
Revision notes					





client
Mr Ajay Kanda

project
7 Dorset Way, Uxbridge UB10 0JR

drawing
EXISTING ELEVATIONS

date June. 2025	scale 1:100 at A3	project no 2025.018
work stage 1	drawing no S05	revision -

www.masonwoodgroup.co.uk
gc@masonwoodgroup.co.uk
020 7118 5040

EXISTING



SOUTH - WEST
Rear



SOUTH - EAST
Side

-	-	-	-	-
Revision notes				



www.masonwoodgroup.co.uk
gc@masonwoodgroup.co.uk
020 7118 5040

client	Mr Ajay Kanda		
project	7 Dorset Way, Uxbridge UB10 0JR		
drawing	EXISTING ELEVATIONS		
date	June. 2025	scale	1:100 at A3
work stage	1	drawing no	S06
project no	2025.018	revision	-

EXISTING