




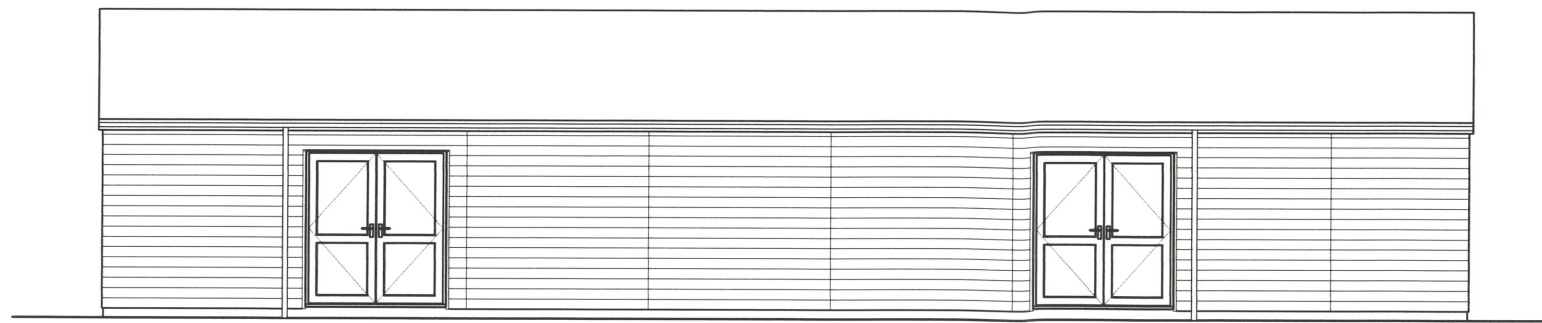


Rear Elevation

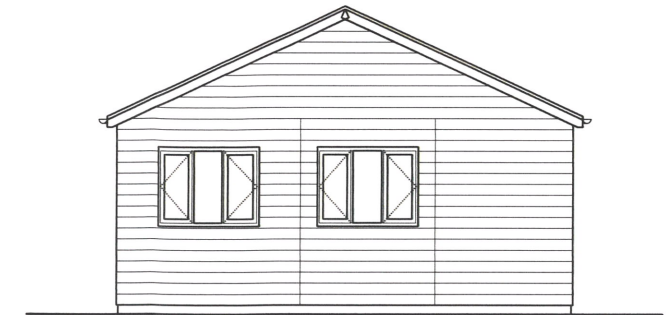



Left Elevation

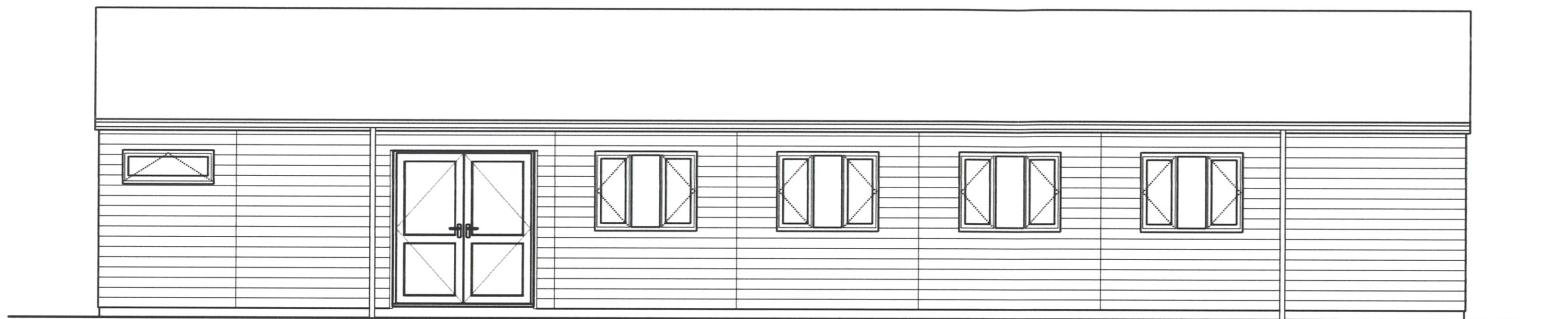

Front Elevation

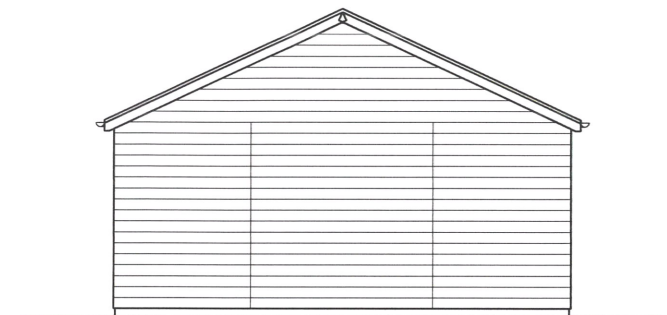

Right Elevation

 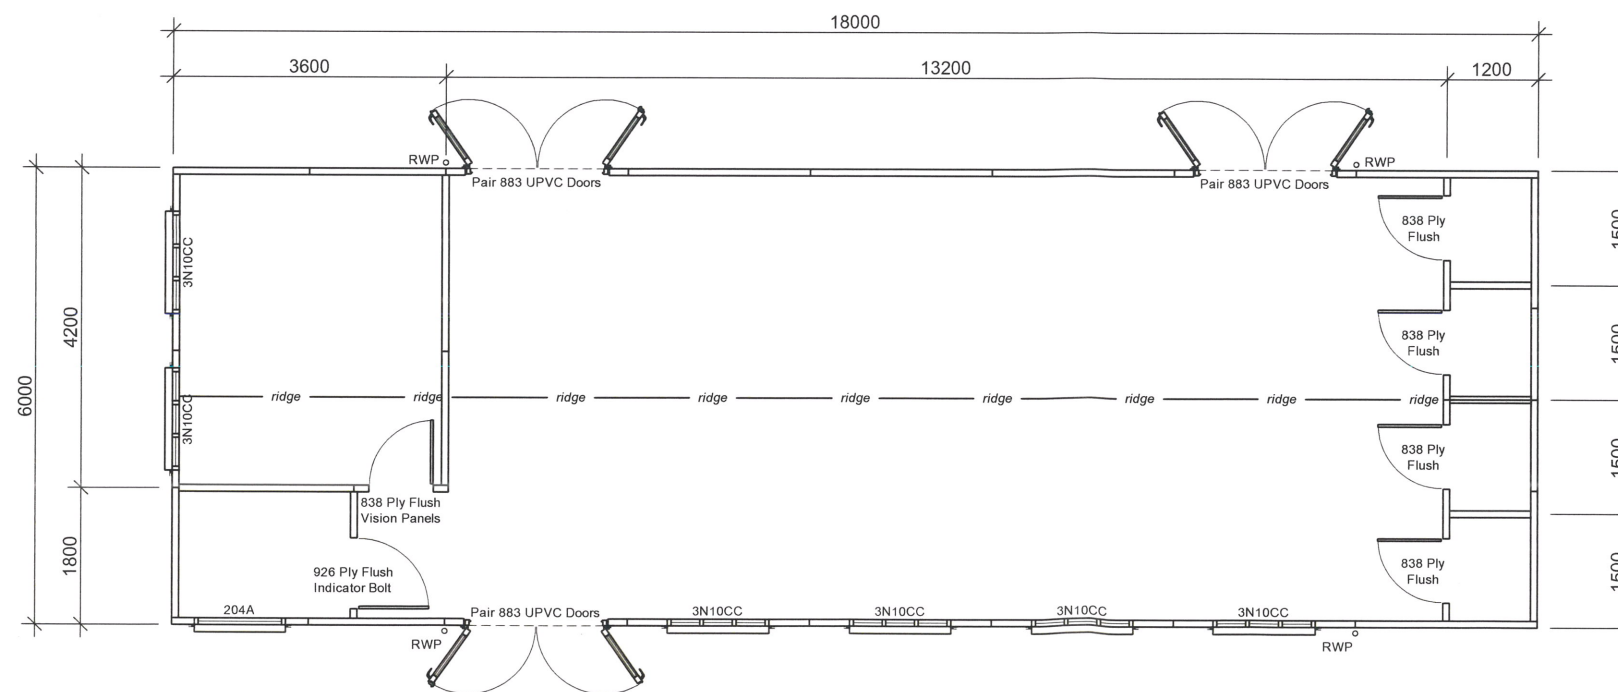

PASSMORES

EST. 1909

High Street, Strood, Rochester, Kent. ME2 4DR
Tel: 01634 290033 info@passmores.co.uk
Fax: 01634 290084 www.passmores.co.uk

Customer

2nd Northwood Scout Group.
Pinner Road,
Pinner,
Northwood. HA6 1QS

Description

18.0m x 6.0m
Club Range Building
Sheet 2

Rev	Description	Date
Date	Scale	Drawn
14.09.2023	1:100 @ A3	J.M.D
Drawing No	Rev	
52-75350-SHEET2	-	
© This drawing is copyright protected. Solely for Passmore building use.		Ref: 864-2 15-05-17