





NOTES


All dimensions are to be checked on site by the contractor before any work is commenced.
In the case of apparent discrepancy refer immediately to Twickenham Surveys.
The accuracy and completeness of this survey is dependent on the original survey brief including the scale intended.
The type and extent of information and the survey accuracy will have been matched to the client's original requirements.
Twickenham Surveys accepts no responsibility or liability to later users without prior consent.
Surveyed boundary features may not represent the extent of legal ownership.
The date of this survey was established for a brief requiring a 1:50 plot. It is therefore suitable for plotting or planning/designing at scales of 1:50 or smaller.
The survey grid is not related to Ordnance Survey National Grid.
Levels relate to TBM 10 00m STU3 reduced, as shown on drawing 1964LS.

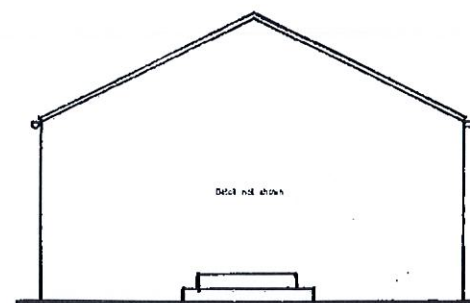


10.00m Datum
SOUTH ELEVATION

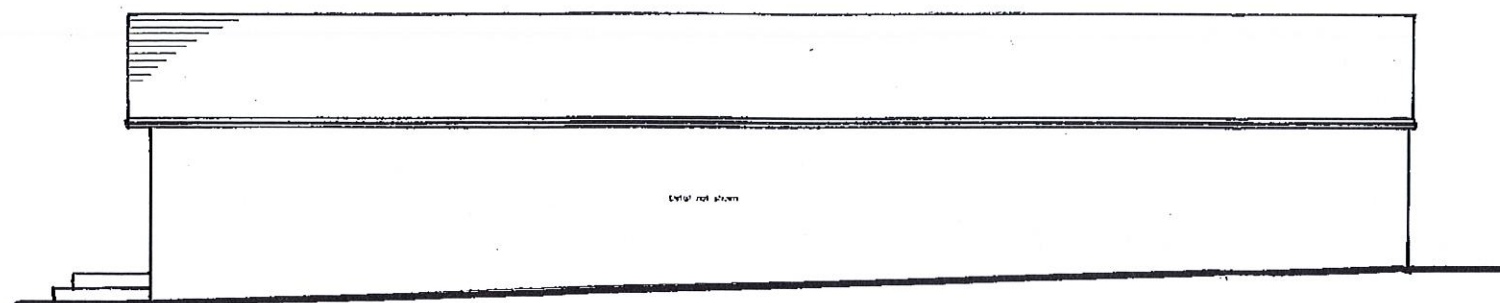

10.00m Datum
EAST ELEVATION

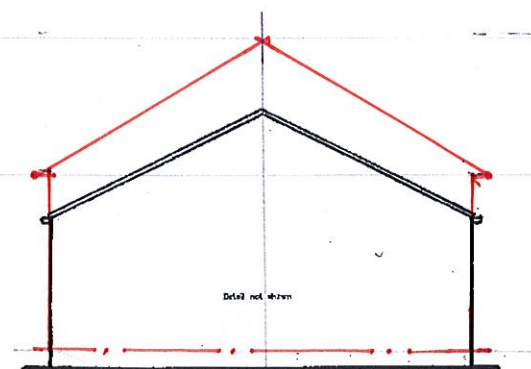

10.00m Datum
NORTH ELEVATION

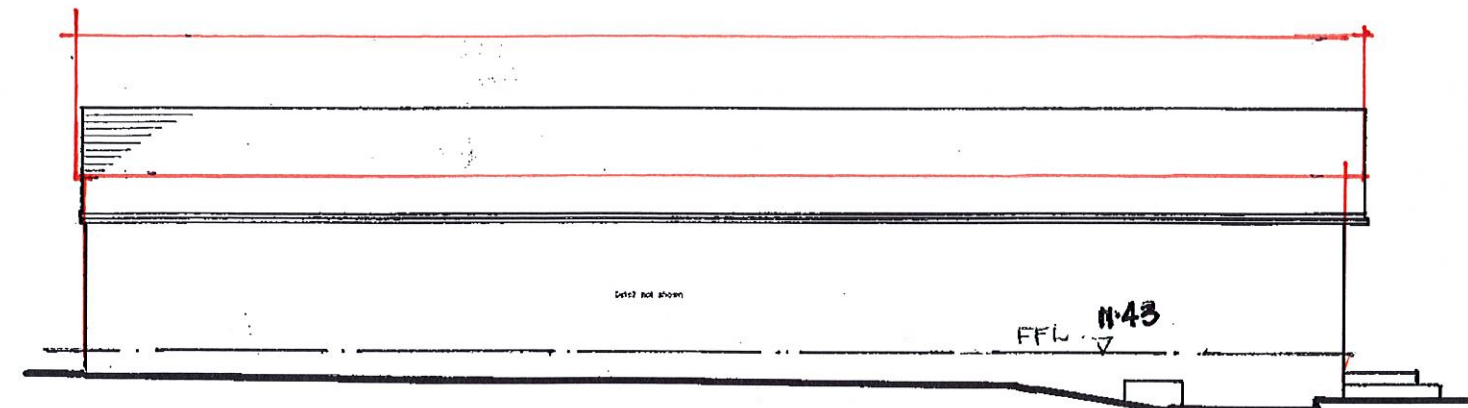

10.00m Datum
WEST ELEVATION

EX. ELEVATIONS.

ELEVATIONS

NORTHWOOD SCOUT HUT
PINNOR ROAD
HA6

Drawing No. : 1964E
Scale : refer scale bar
Date : April 2019
Drawn by : JYHD
Checked by : WH

TWICKENHAM SURVEYS
LAND AND BUILDING SURVEYORS
CENTRAL HOUSE
124 HIGH STREET
HAMPTON HILL
MIDDLESEX TW12 1NS
Tel: 020 8614 4180
mail@twickenhamsurveys.co.uk
www.twickenhamsurveys.co.uk

© 2019 Twickenham Surveys Ltd

2ND NORTHWOOD SCOUT GROUP
PROPOSED NEW HEADQUARTERS.
EXISTING ELEVATIONS SCALE 1:100 DRG SO2.