



0 1 2 3 4 5 6 7 8 9 10 11 12 13 14 15
METRES

NOTES


All dimensions are to be checked on site by the contractor before any work is commenced.
In the case of apparent discrepancy refer immediately to Twickenham Surveyors.
The accuracy and completeness of this survey is dependent on the original survey brief including the scale intended. The type and extent of information and the survey accuracy will have been matched to the client's original requirements. Twickenham Surveyors accepts no responsibility or liability to later users without prior consent.
Surveyed boundary features may not represent the extent of legal ownership.
The detail of this survey was established for a brief requiring a 1:50 plan. It is therefore suitable for plotting or planning/designing at scales of 1:50 or smaller.
The survey grid is not related to Ordnance Survey National Grid.
Levels relate to TBM 10.00m ST713 easthead, as shown on drawing 1964L.

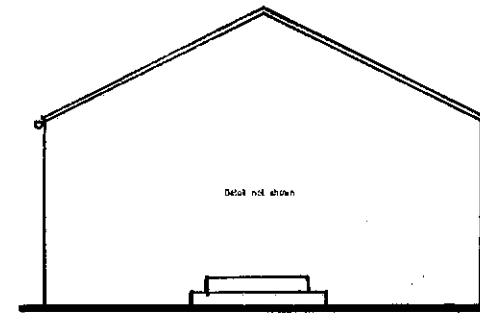


10.00m Datum SOUTHERN ELEVATION

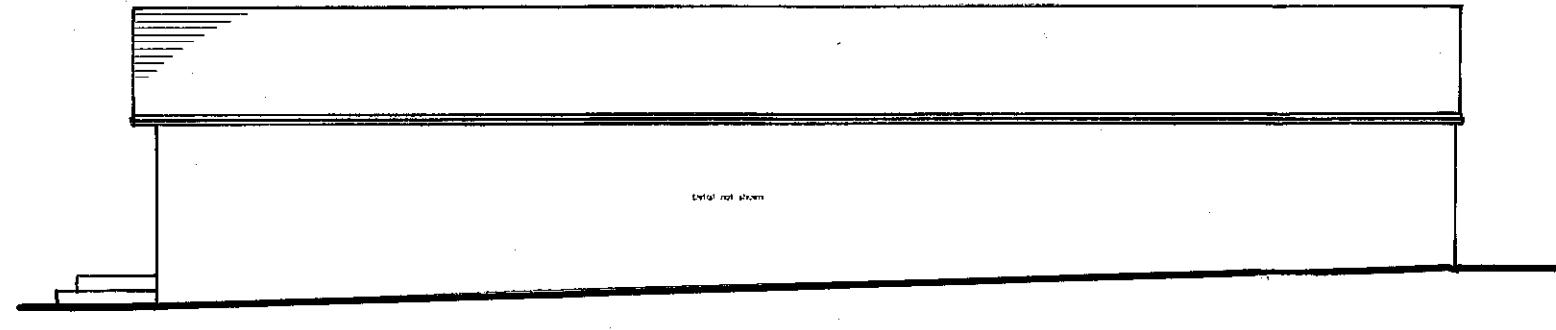

10.00m Datum EAST ELEVATION

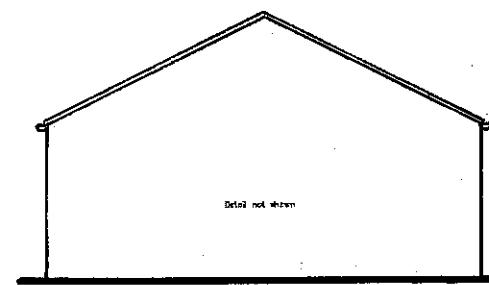

10.00m Datum NORTH ELEVATION

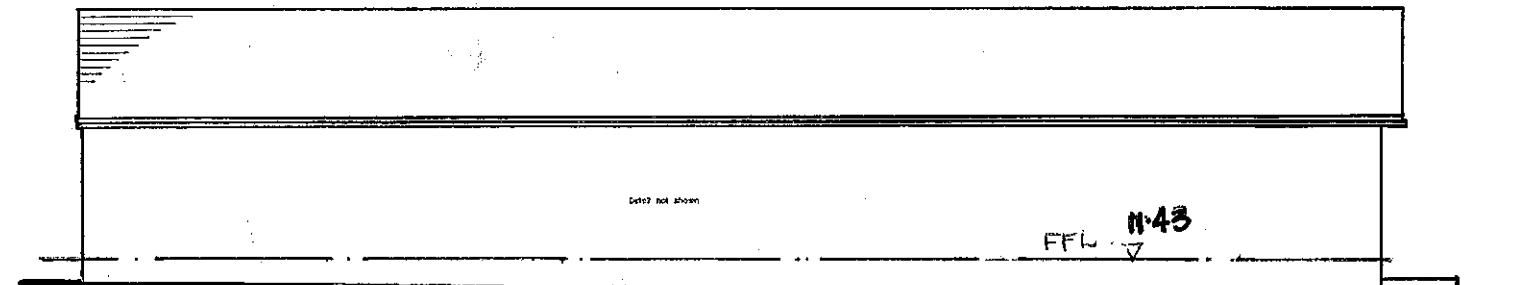

10.00m Datum WEST ELEVATION

EX. ELEVATIONS.

ELEVATIONS

NORTHWOOD SCOUT HUT
PINNER ROAD
HA6

Drawing No. : 1964E
Scale : refer scale bar
Date : April 2019
Drawn by : JWHD
Checked by : WH

TWICKENHAM SURVEYS
LAND AND BUILDING SURVEYORS

CENTRAL HOUSE
124 HIGH STREET
HAMPTON HILL
MIDDLESEX TW12 1NS
TEL: 020 8614 4480

mail@twickenhamsurveys.co.uk

www.twickenhamsurveys.co.uk

©2019 Twickenham Surveyors Ltd

2ND NORTHWOOD SCOUT GROUP
PROPOSED NEW HEADQUARTERS.
EXISTING ELEVATIONS SCALE 1:100 DRG 502.