





EXISTING FRONT ELEVATION  
SCALE 1:100

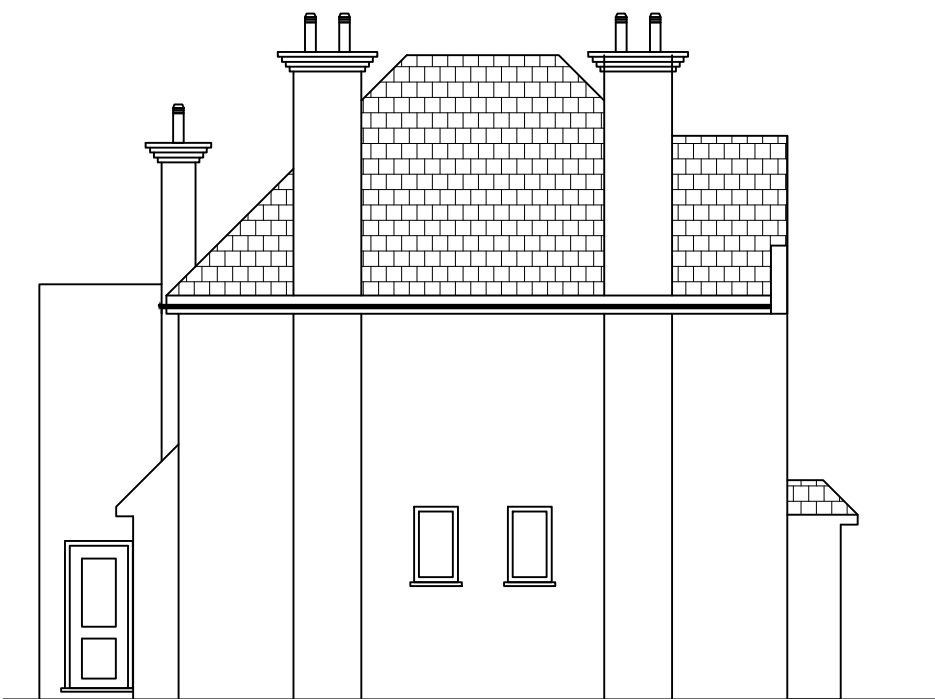

EXISTING SIDE ELEVATION  
SCALE 1:100

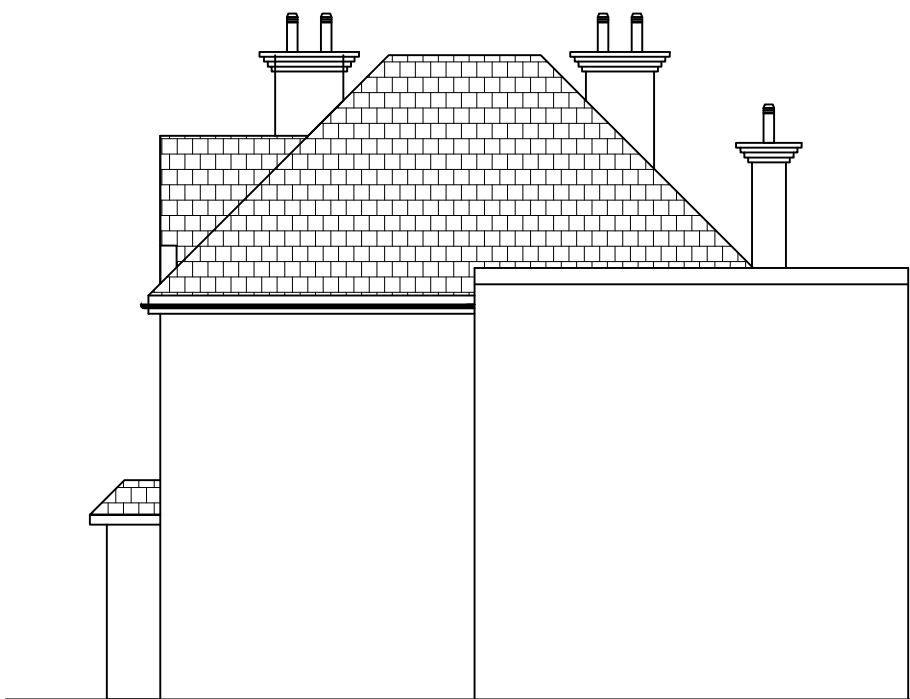



EXISTING SIDE ELEVATION  
SCALE 1:100




EXISTING REAR ELEVATION  
SCALE 1:100




SITE PLAN  
SCALE 1:1250

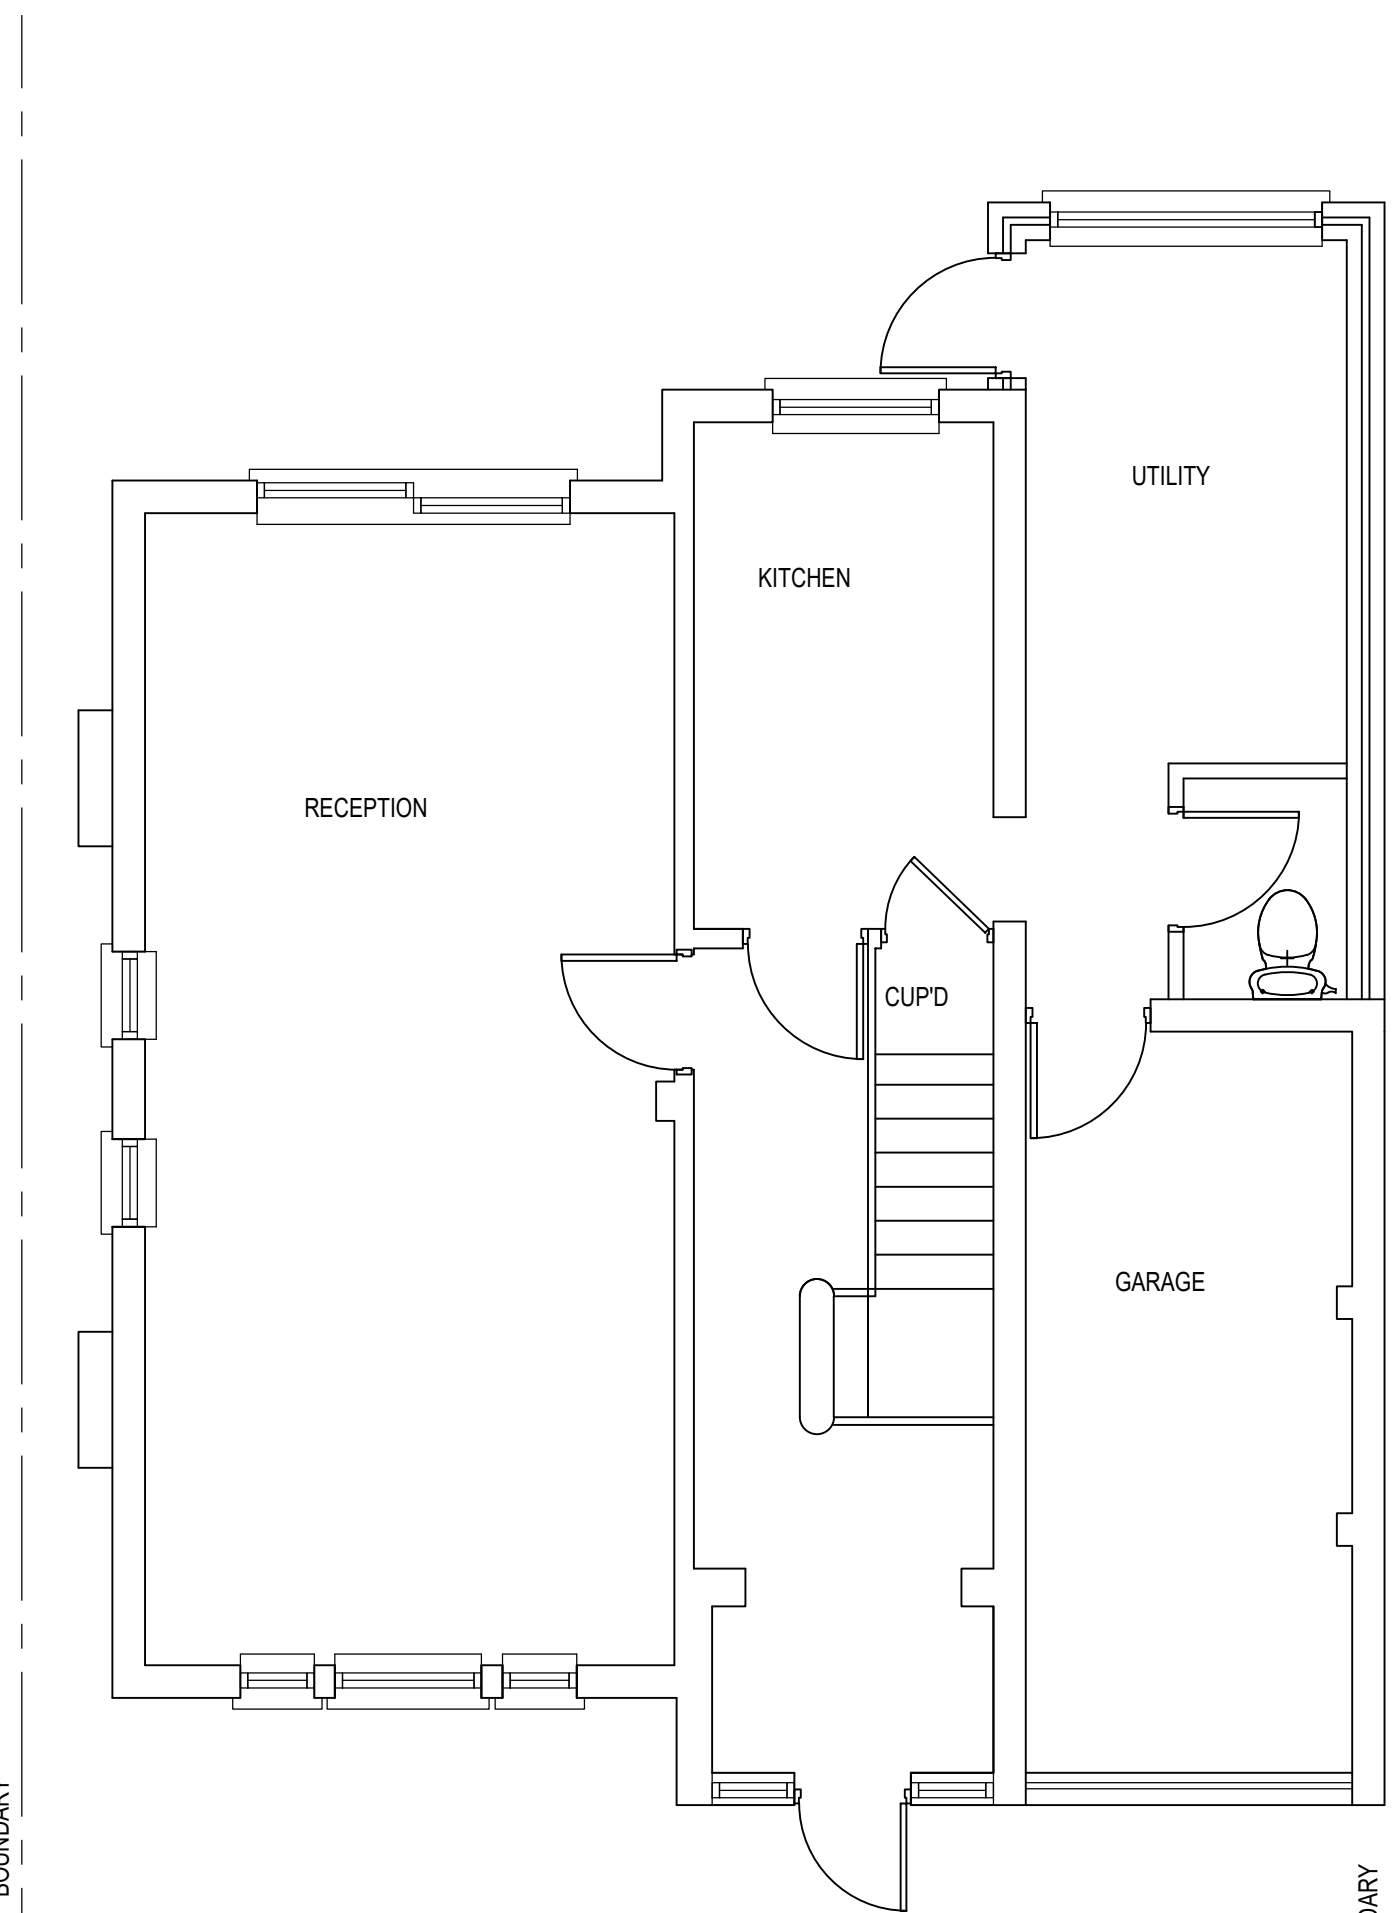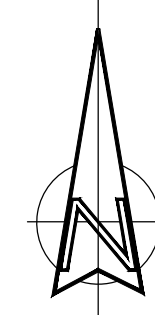


EXISTING GROUND FLOOR PLAN  
SCALE 1:50

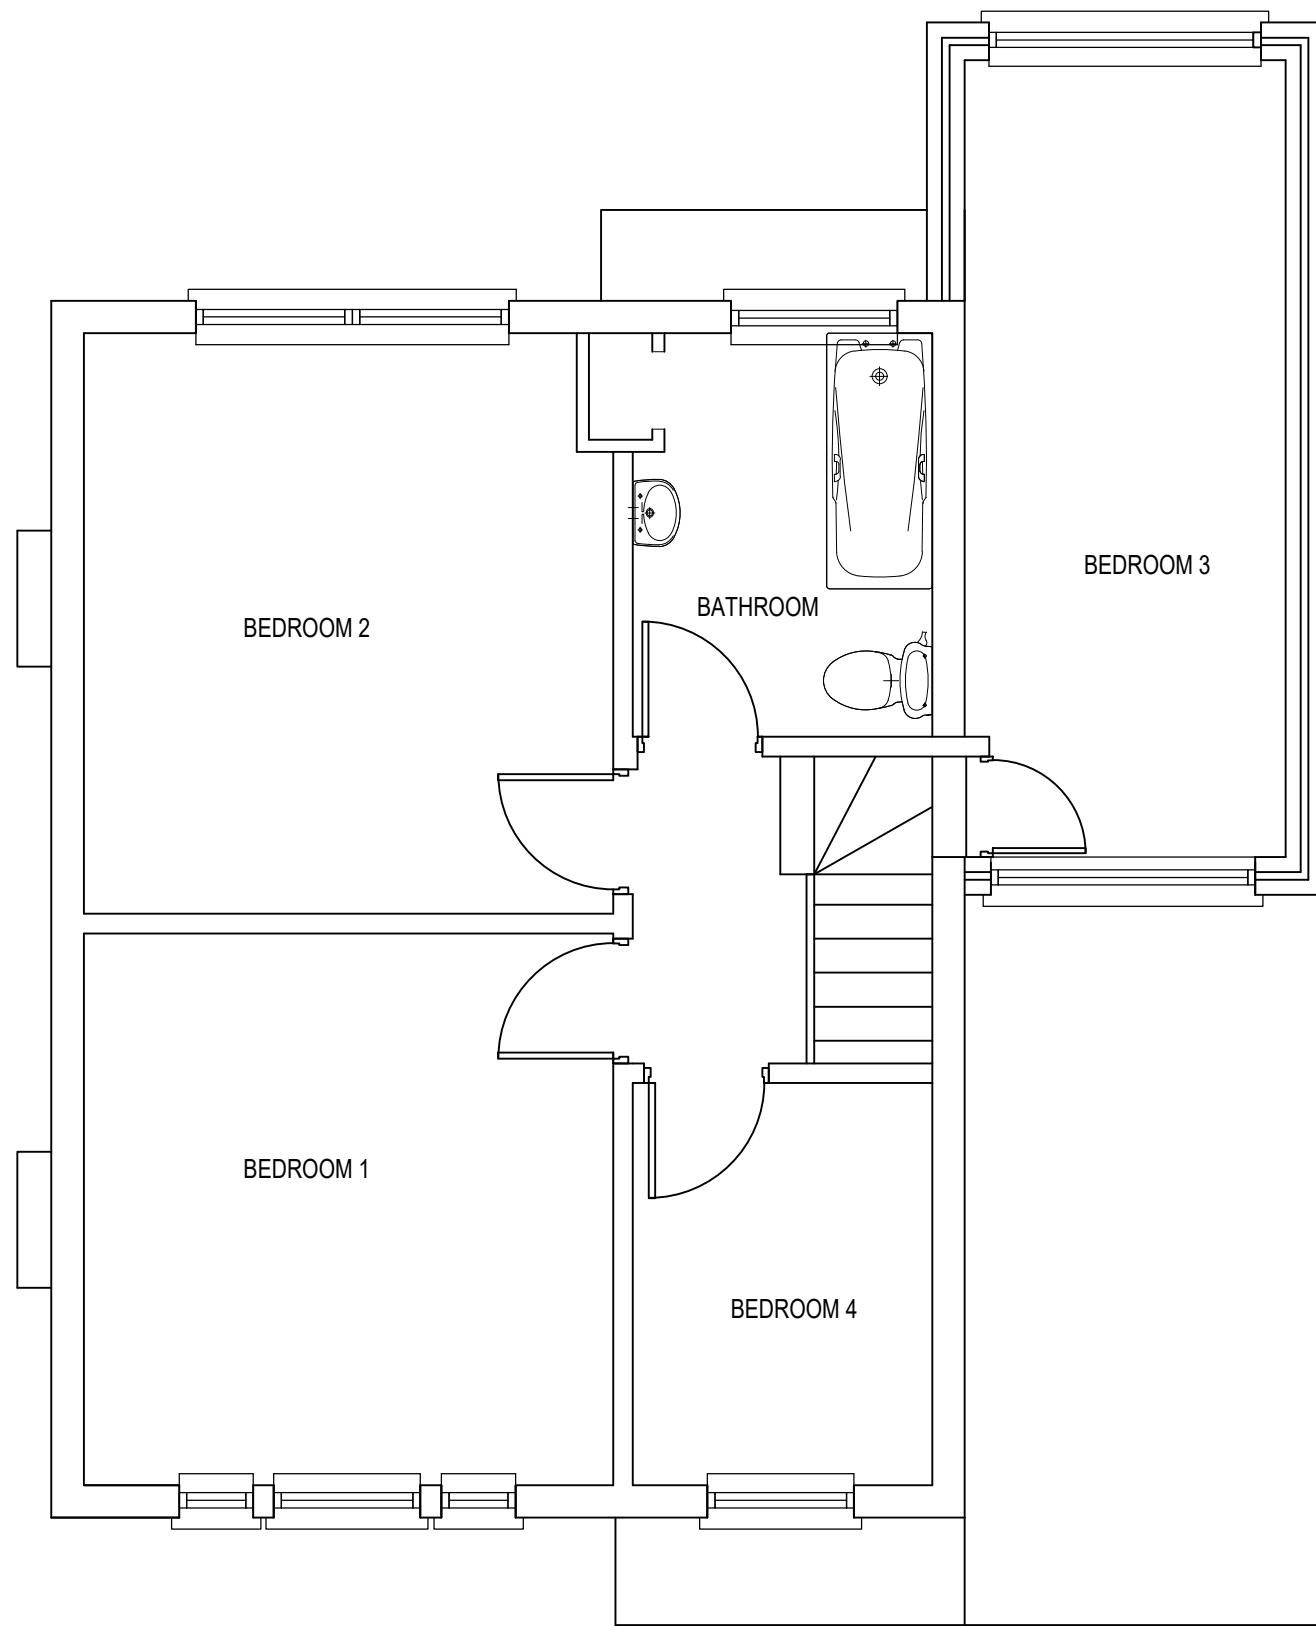

EXISTING FIRST FLOOR PLAN  
SCALE 1:50

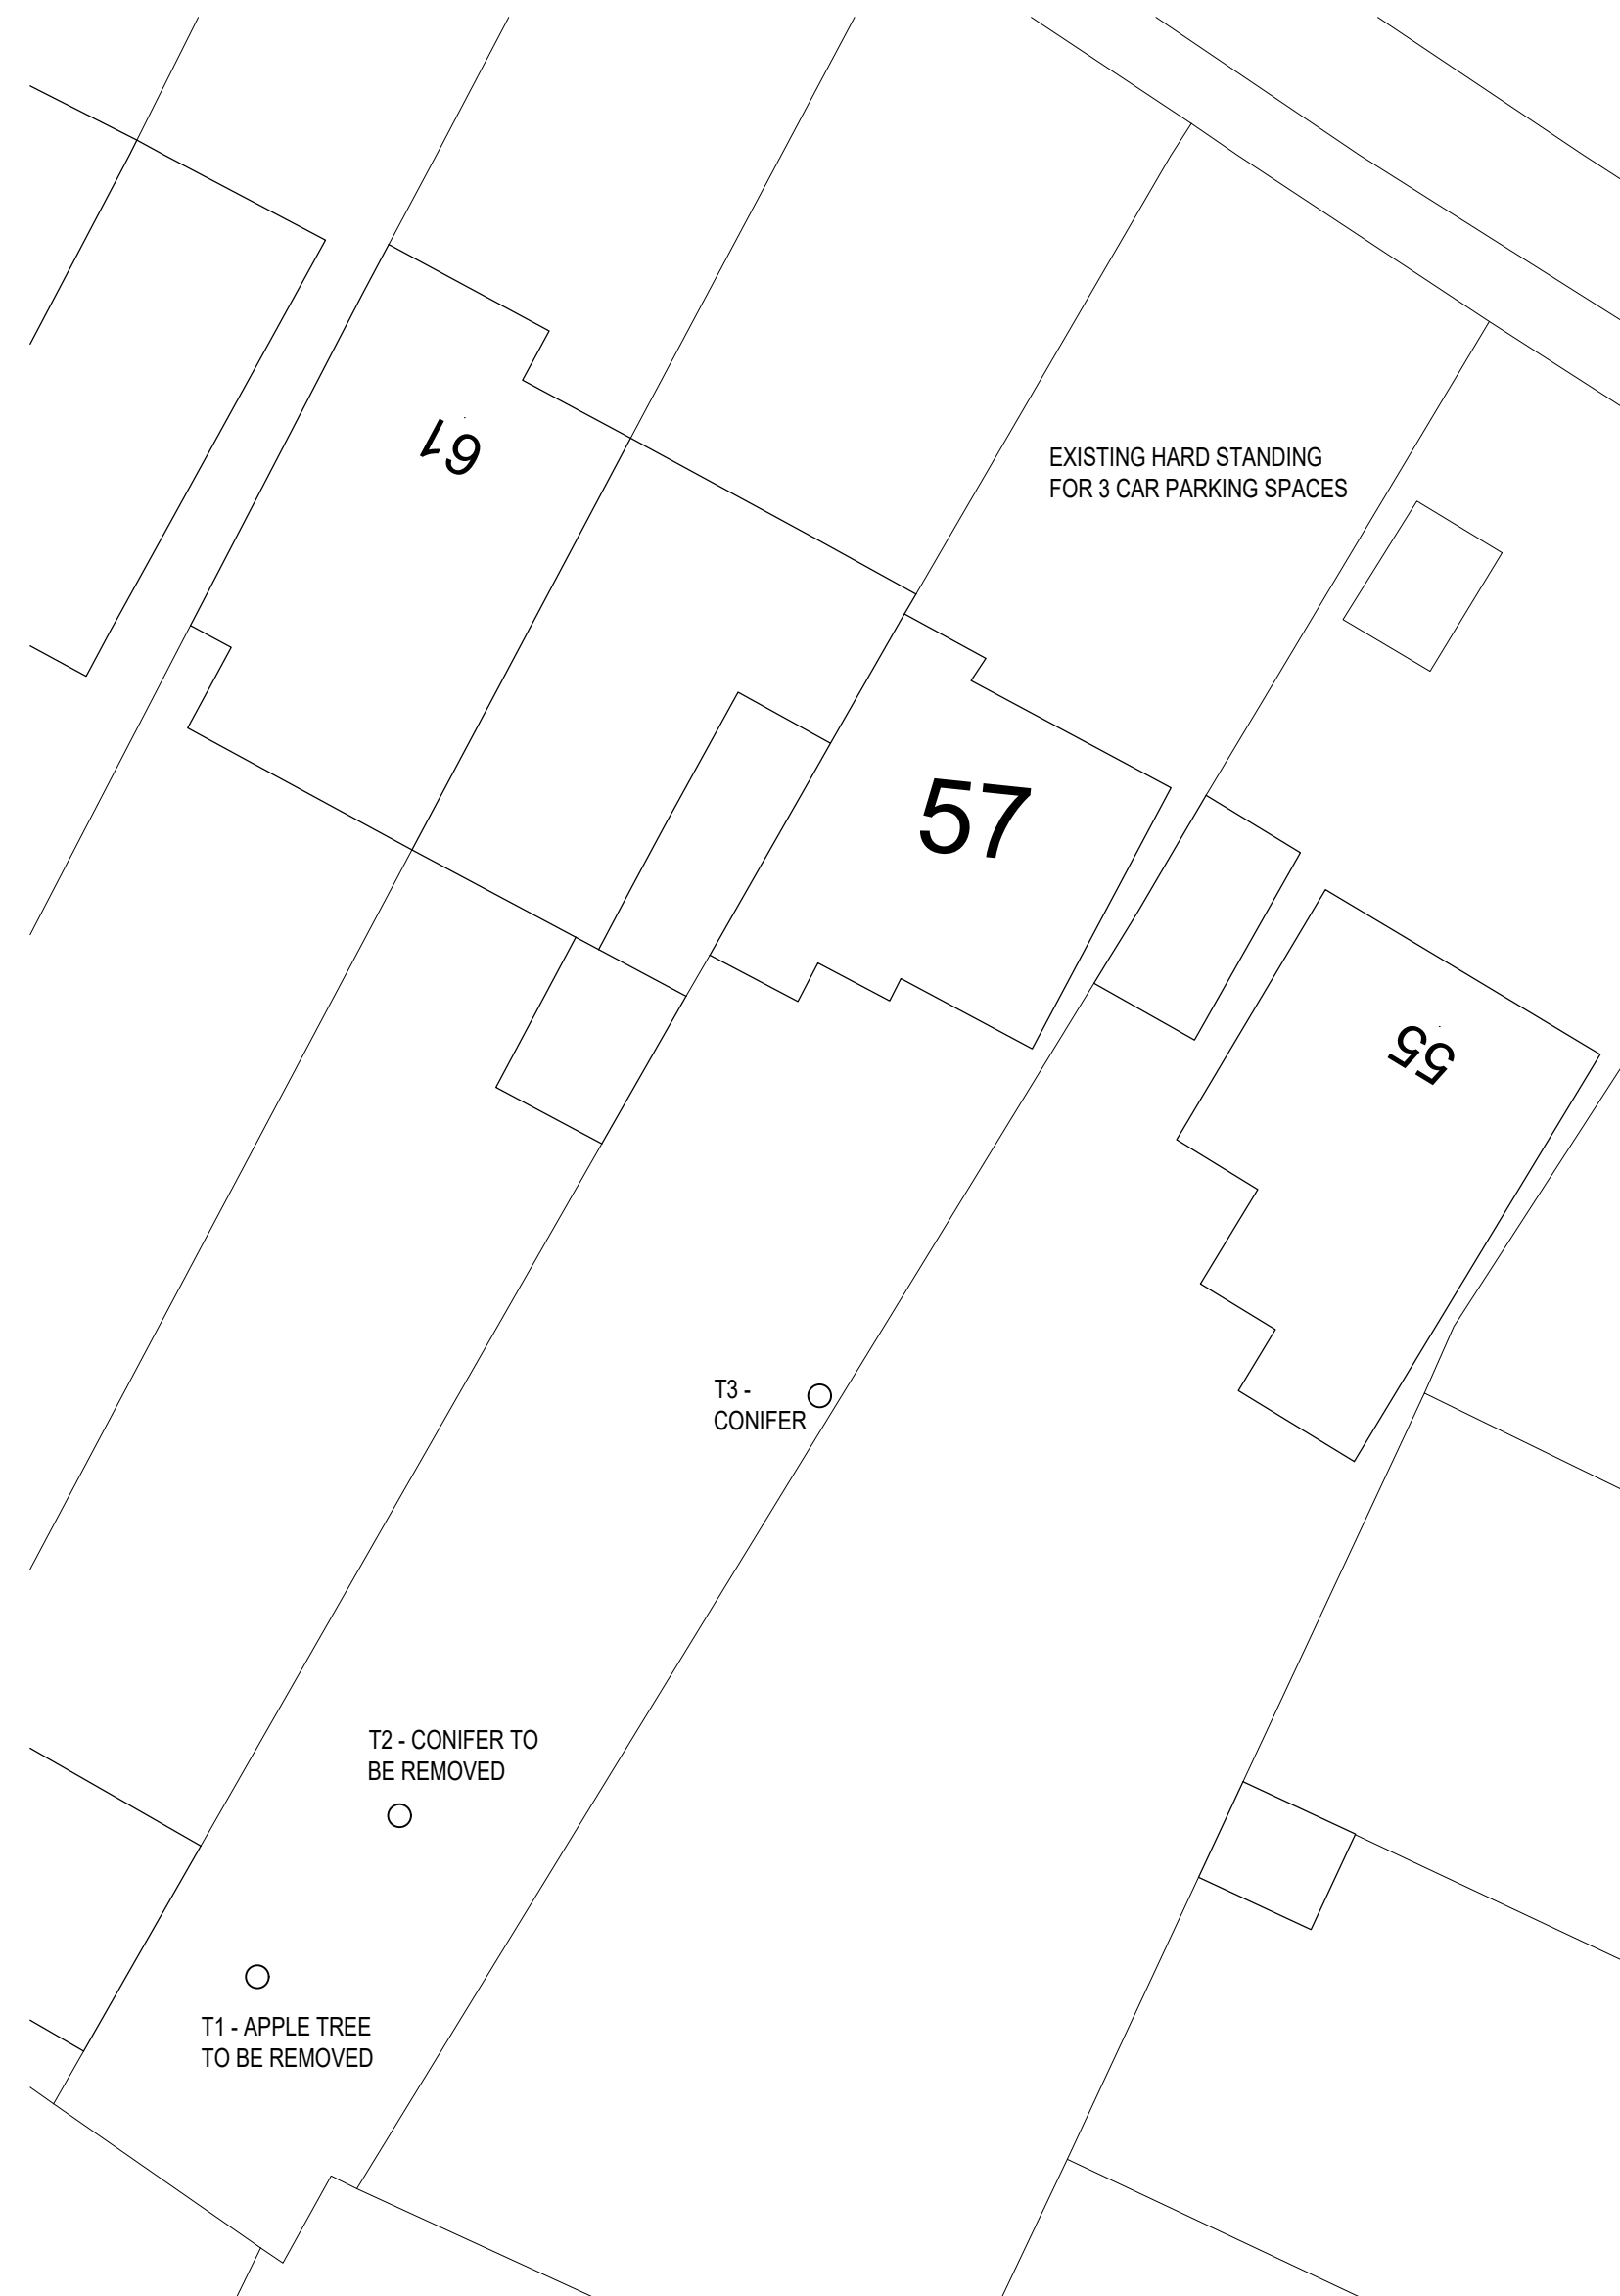


BLOCK PLAN  
SCALE 1:200

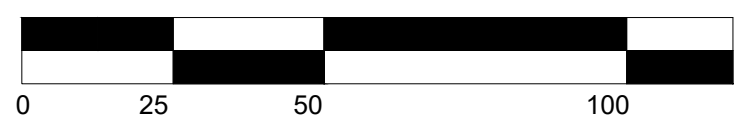


SCALE BAR 1:1250



SCALE BAR 1:200

 

SCALE BAR 1:100

 

#### NOTES

1. THIS DRAWING REMAINS THE COPYRIGHT OF MMP DESIGN AND IS NOT TO BE COPIED ALTERED OR CHANGED WITHOUT PERMISSION.
2. ALL DIMENSIONS ARE IN MILLIMETRES, LEVELS IN METRES UNLESS NOTED OTHERWISE.
3. DO NOT SCALE THIS DRAWING.

| Rev. | Revision | Date |
|------|----------|------|
|------|----------|------|

|        |                          |  |
|--------|--------------------------|--|
| Client | Mr. & Mrs. P. McGettigan |  |
|--------|--------------------------|--|

|         |                                            |  |
|---------|--------------------------------------------|--|
| Project | 57 SWAKELEYS DRIVE<br>ICKENHAM<br>UB10 8QF |  |
|---------|--------------------------------------------|--|

|       |                                                            |  |
|-------|------------------------------------------------------------|--|
| Title | TWO STOREY REAR EXTENSION<br>EXISTING PLANS AND ELEVATIONS |  |
|-------|------------------------------------------------------------|--|

|                 |              |  |
|-----------------|--------------|--|
| Drawing Status: | FOR APPROVAL |  |
|-----------------|--------------|--|

|         |                |           |    |
|---------|----------------|-----------|----|
| Date:   | DEC. 2022      | Drawn by: | PS |
| Scales: | AS SHOWN AT A1 | Checked:  |    |

**MMP DESIGN**

Tel: 01895 235611  
Email: mail@mmpdesign.co.uk  
www.mmpdesign.co.uk

|         |      |         |     |      |  |
|---------|------|---------|-----|------|--|
| Job No. | 5168 | Dr. No. | P01 | Rev. |  |
|---------|------|---------|-----|------|--|