






PROPOSED FRONT ELEVATION
SCALE 1:100

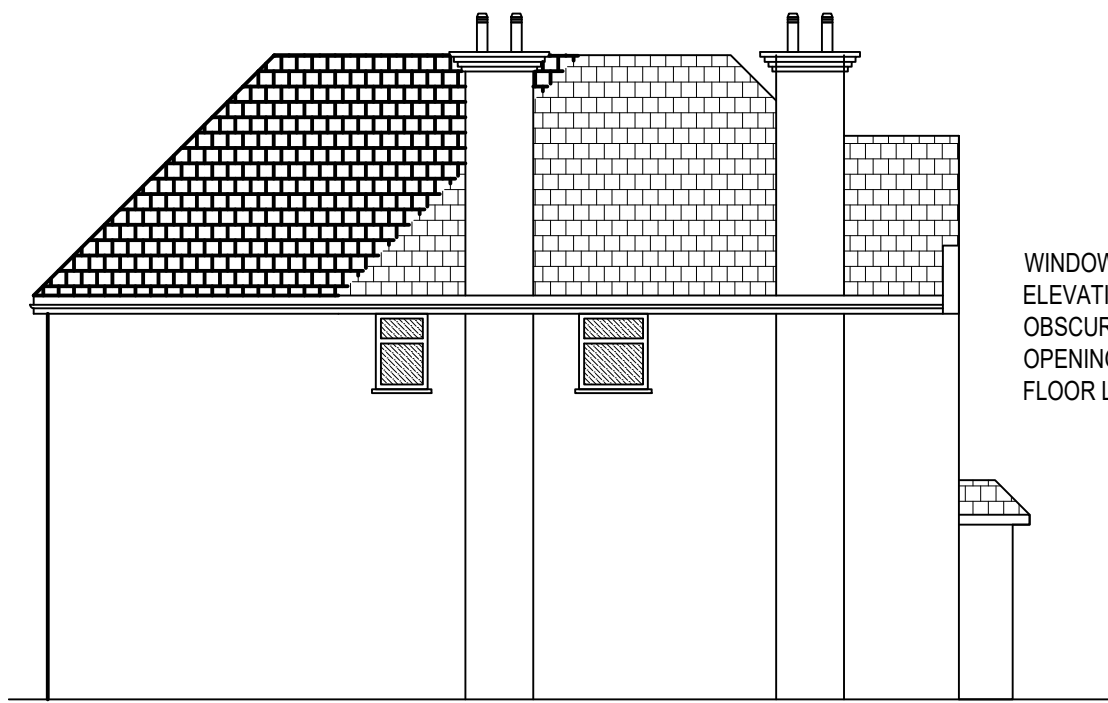


PROPOSED SIDE ELEVATION
SCALE 1:100

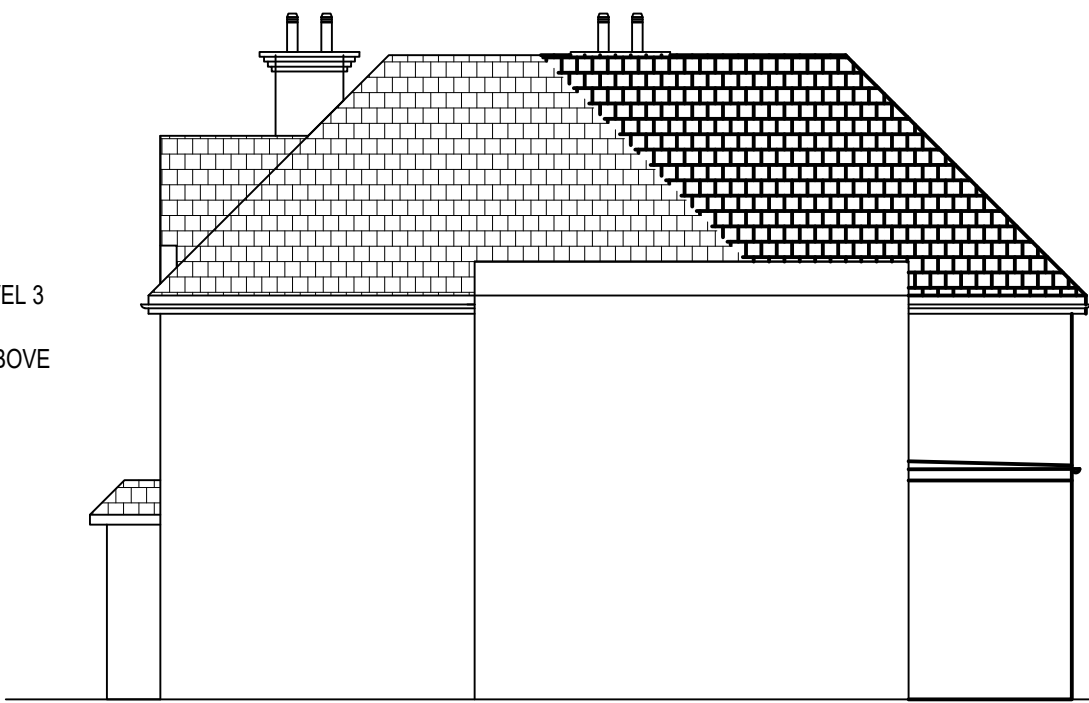


PROPOSED SIDE ELEVATION
SCALE 1:100

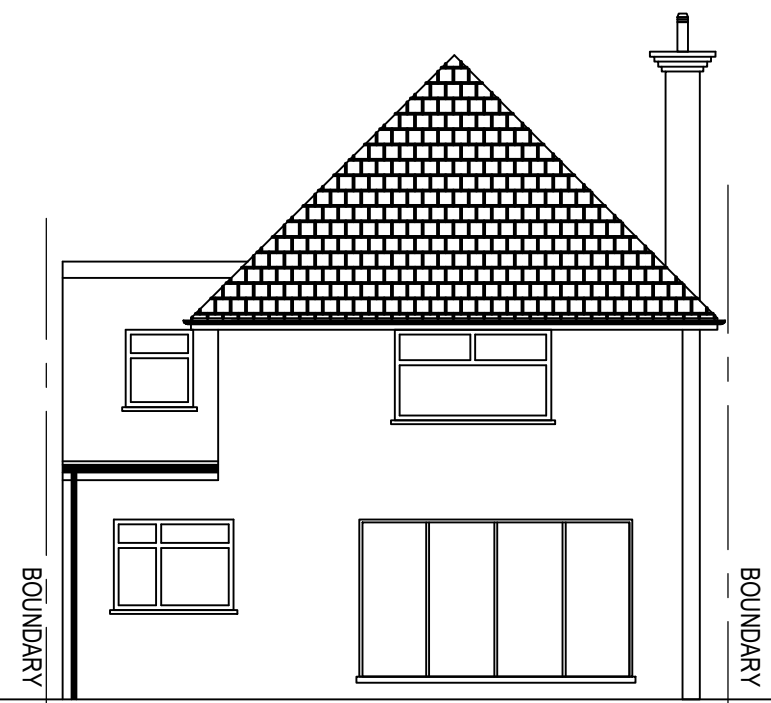


PROPOSED REAR ELEVATION
SCALE 1:100

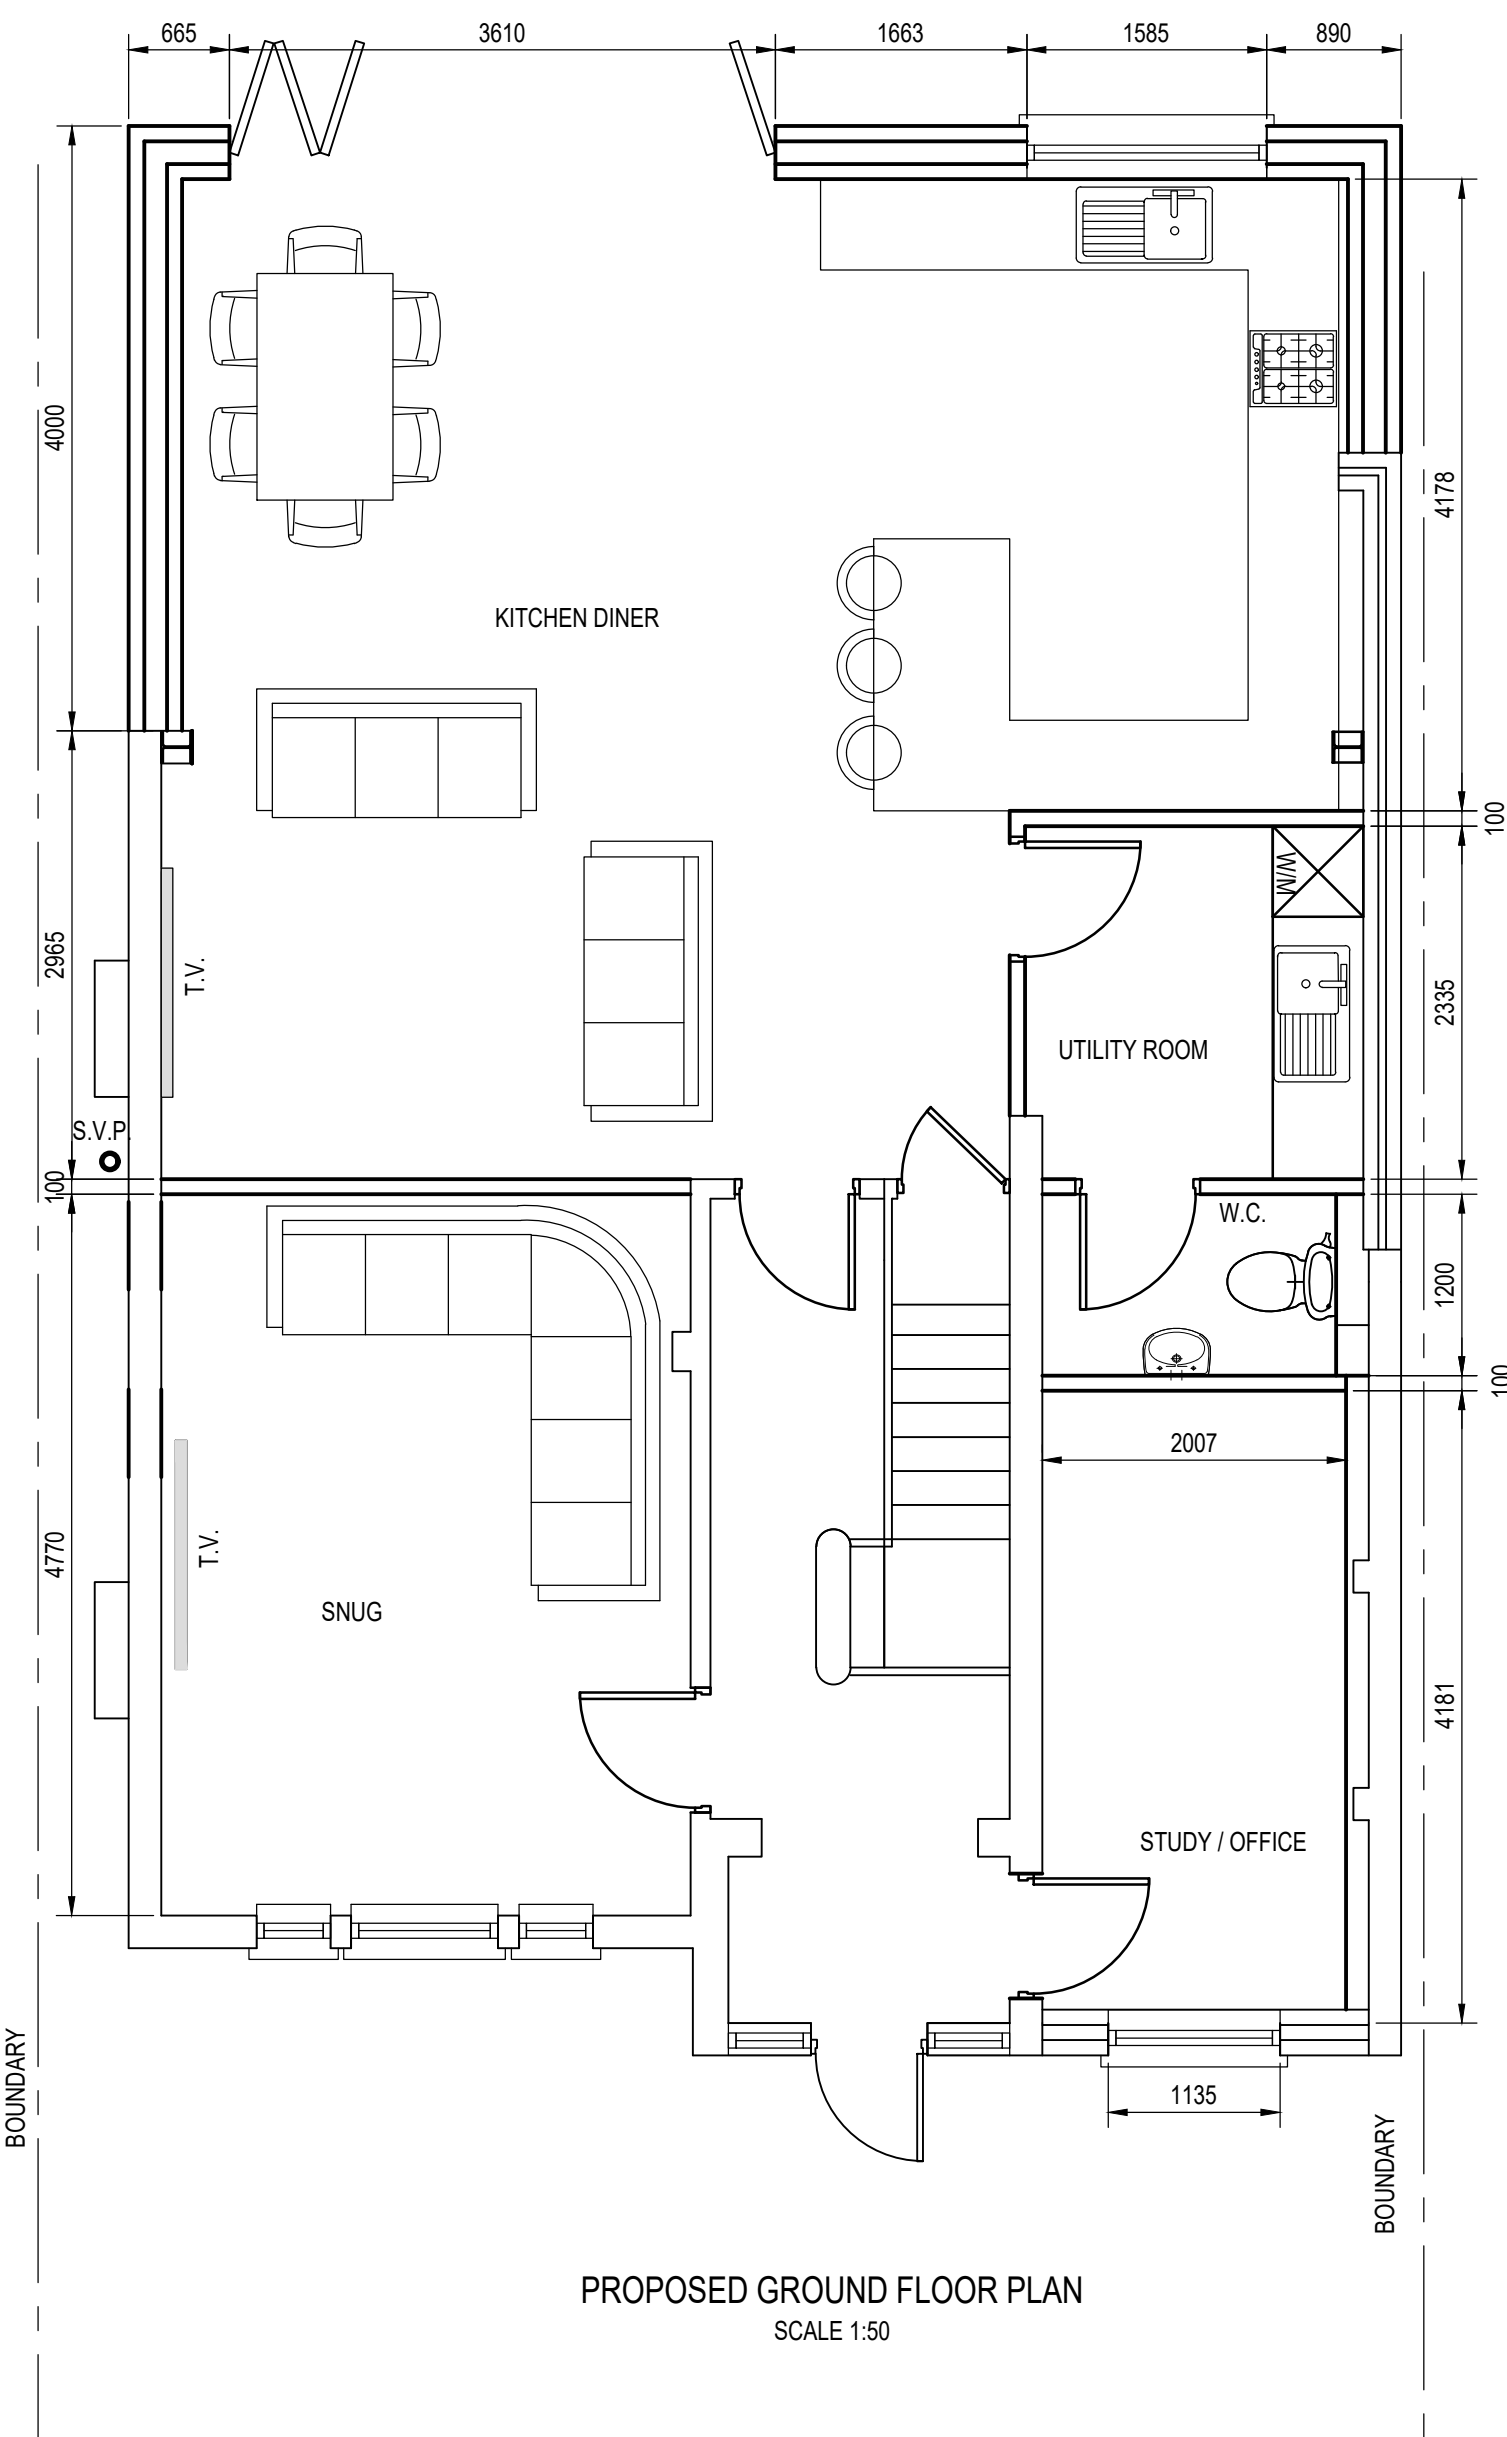


PROPOSED GROUND FLOOR PLAN
SCALE 1:50

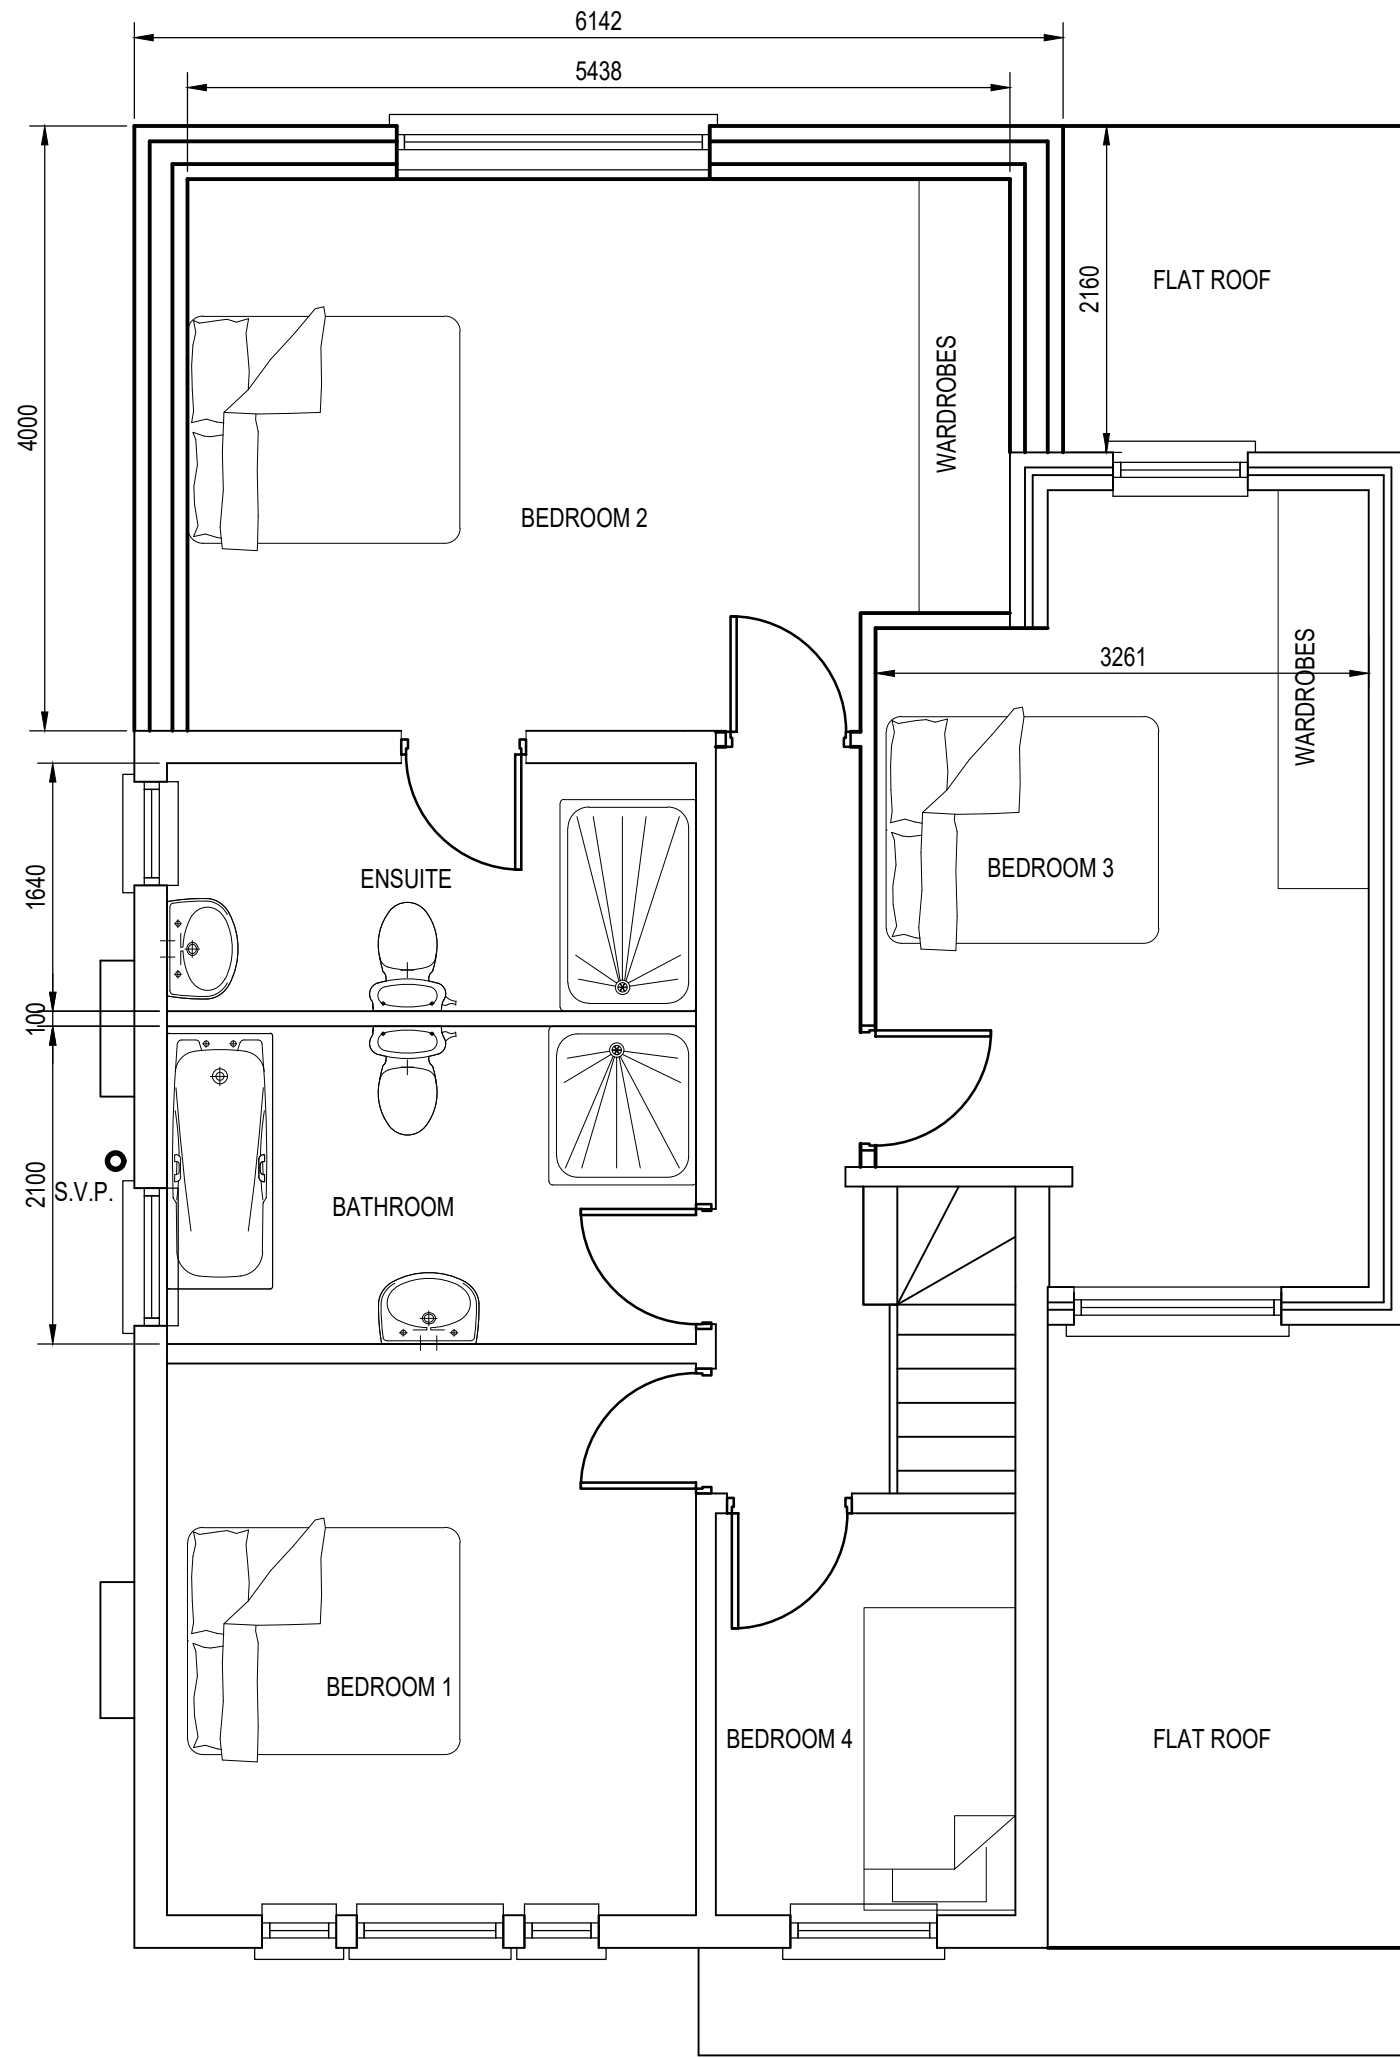


PROPOSED FIRST FLOOR PLAN
SCALE 1:50

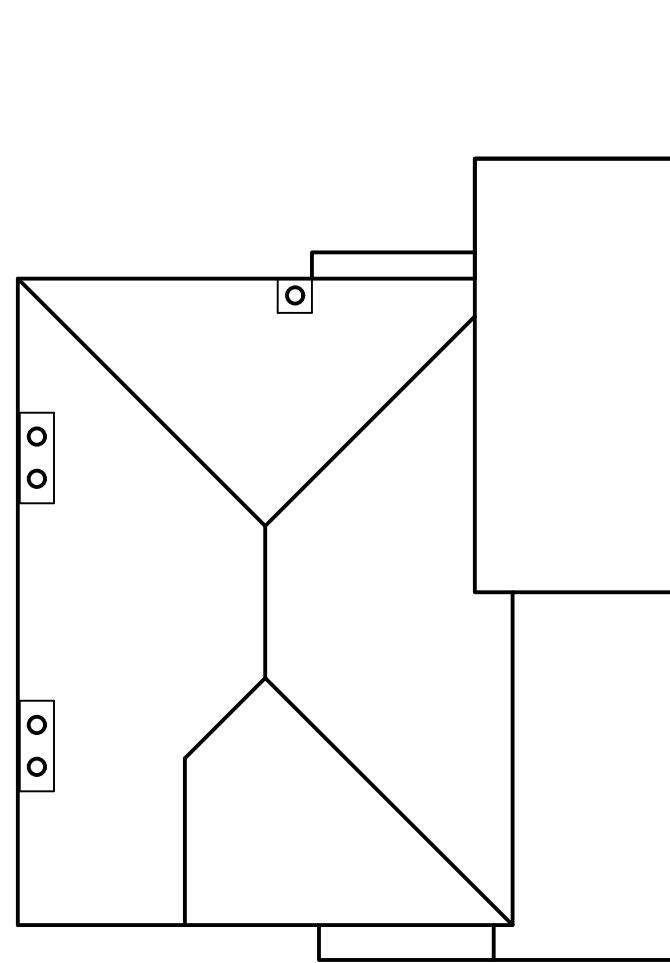

EXISTING ROOF PLAN
SCALE 1:100

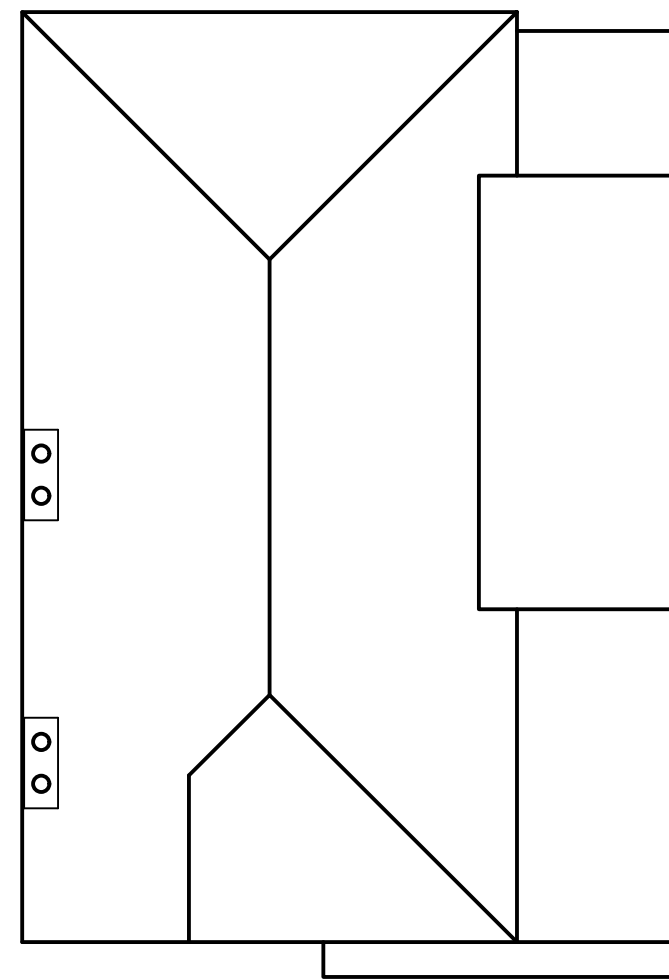

PROPOSED ROOF PLAN
SCALE 1:100

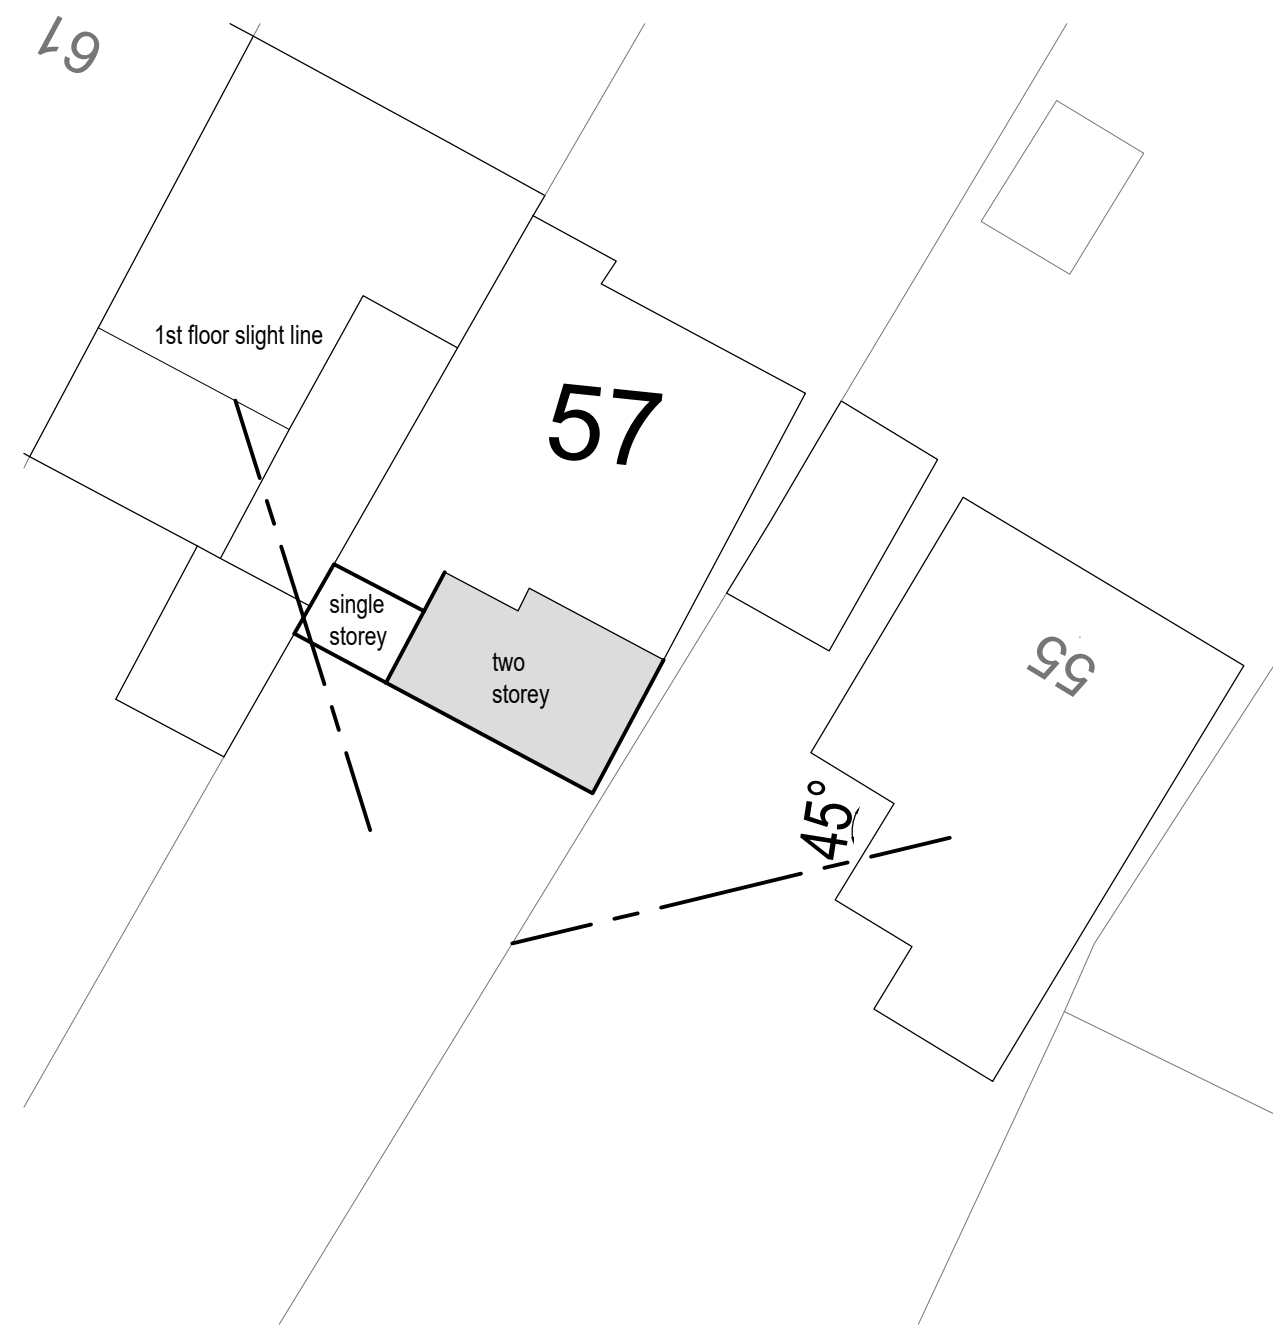

BLOCK PLAN
SCALE 1:200

NOTES

- THIS DRAWING REMAINS THE COPYRIGHT OF MMP DESIGN AND IS NOT TO BE COPIED ALTERED OR CHANGED WITHOUT PERMISSION.
- ALL DIMENSIONS ARE IN MILLIMETRES, LEVELS IN METRES UNLESS NOTED OTHERWISE.
- DO NOT SCALE THIS DRAWING.

Rev.	Revision	Date
------	----------	------

Client	Mr. & Mrs. P. McGettigan
--------	--------------------------

Project	57 SWAKELEYS DRIVE ICKENHAM UB10 8QF
---------	--

Title	TWO STOREY REAR EXTENSION PROPOSED PLANS AND ELEVATIONS
-------	--

Drawing Status:	FOR APPROVAL
-----------------	--------------

Date:	DEC. 2022	Drawn by:	PS
Scales:	AS SHOWN AT A1	Checked:	

MMP DESIGN

Tel: 01895 235611
Email: mail@mmpdesign.co.uk
www.mmpdesign.co.uk

Job No.	5168	Drg. No.	P02	Rev.	
---------	------	----------	-----	------	--