





PROPOSED FRONT ELEVATION
SCALE 1:100

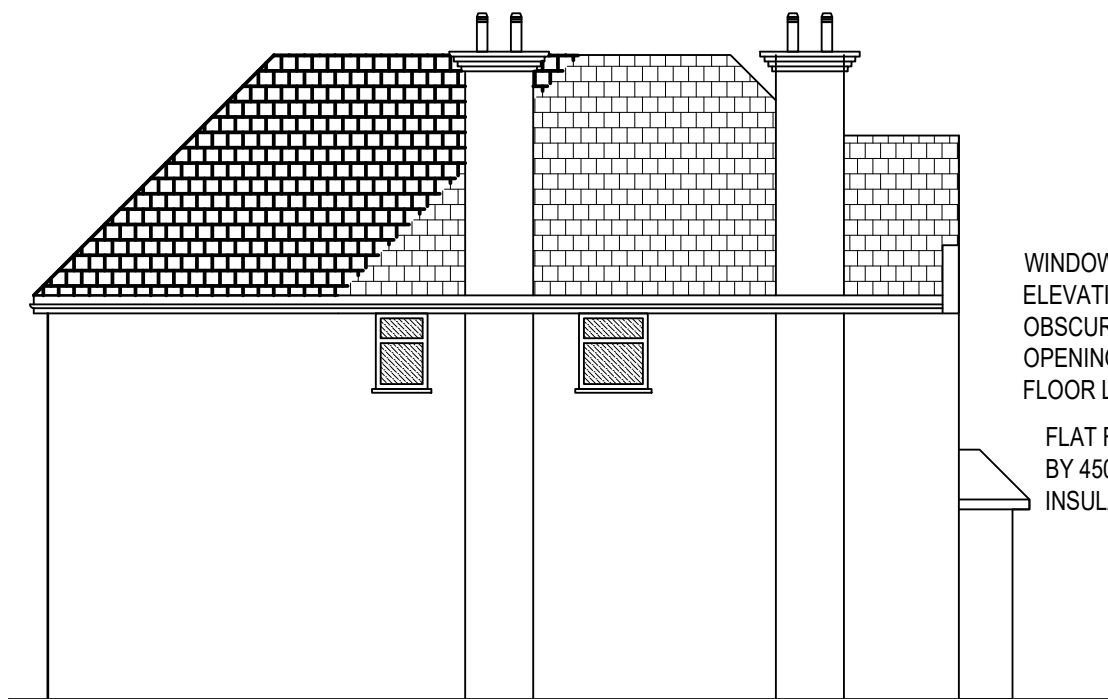


PROPOSED SIDE ELEVATION
SCALE 1:100

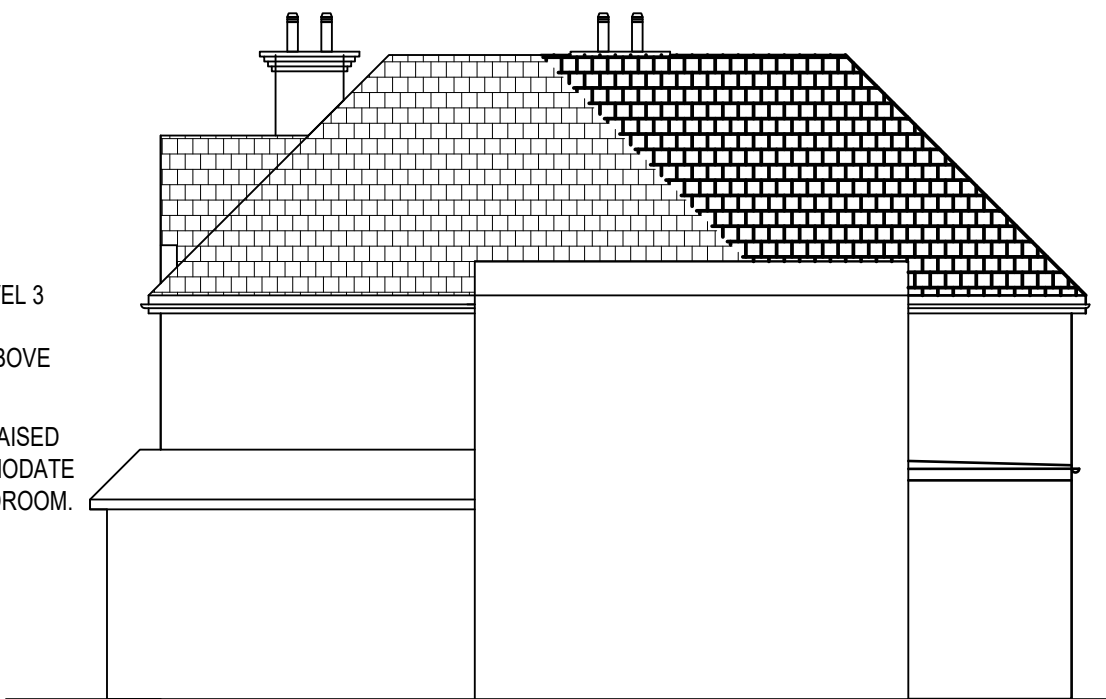


PROPOSED SIDE ELEVATION
SCALE 1:100




PROPOSED REAR ELEVATION
SCALE 1:100

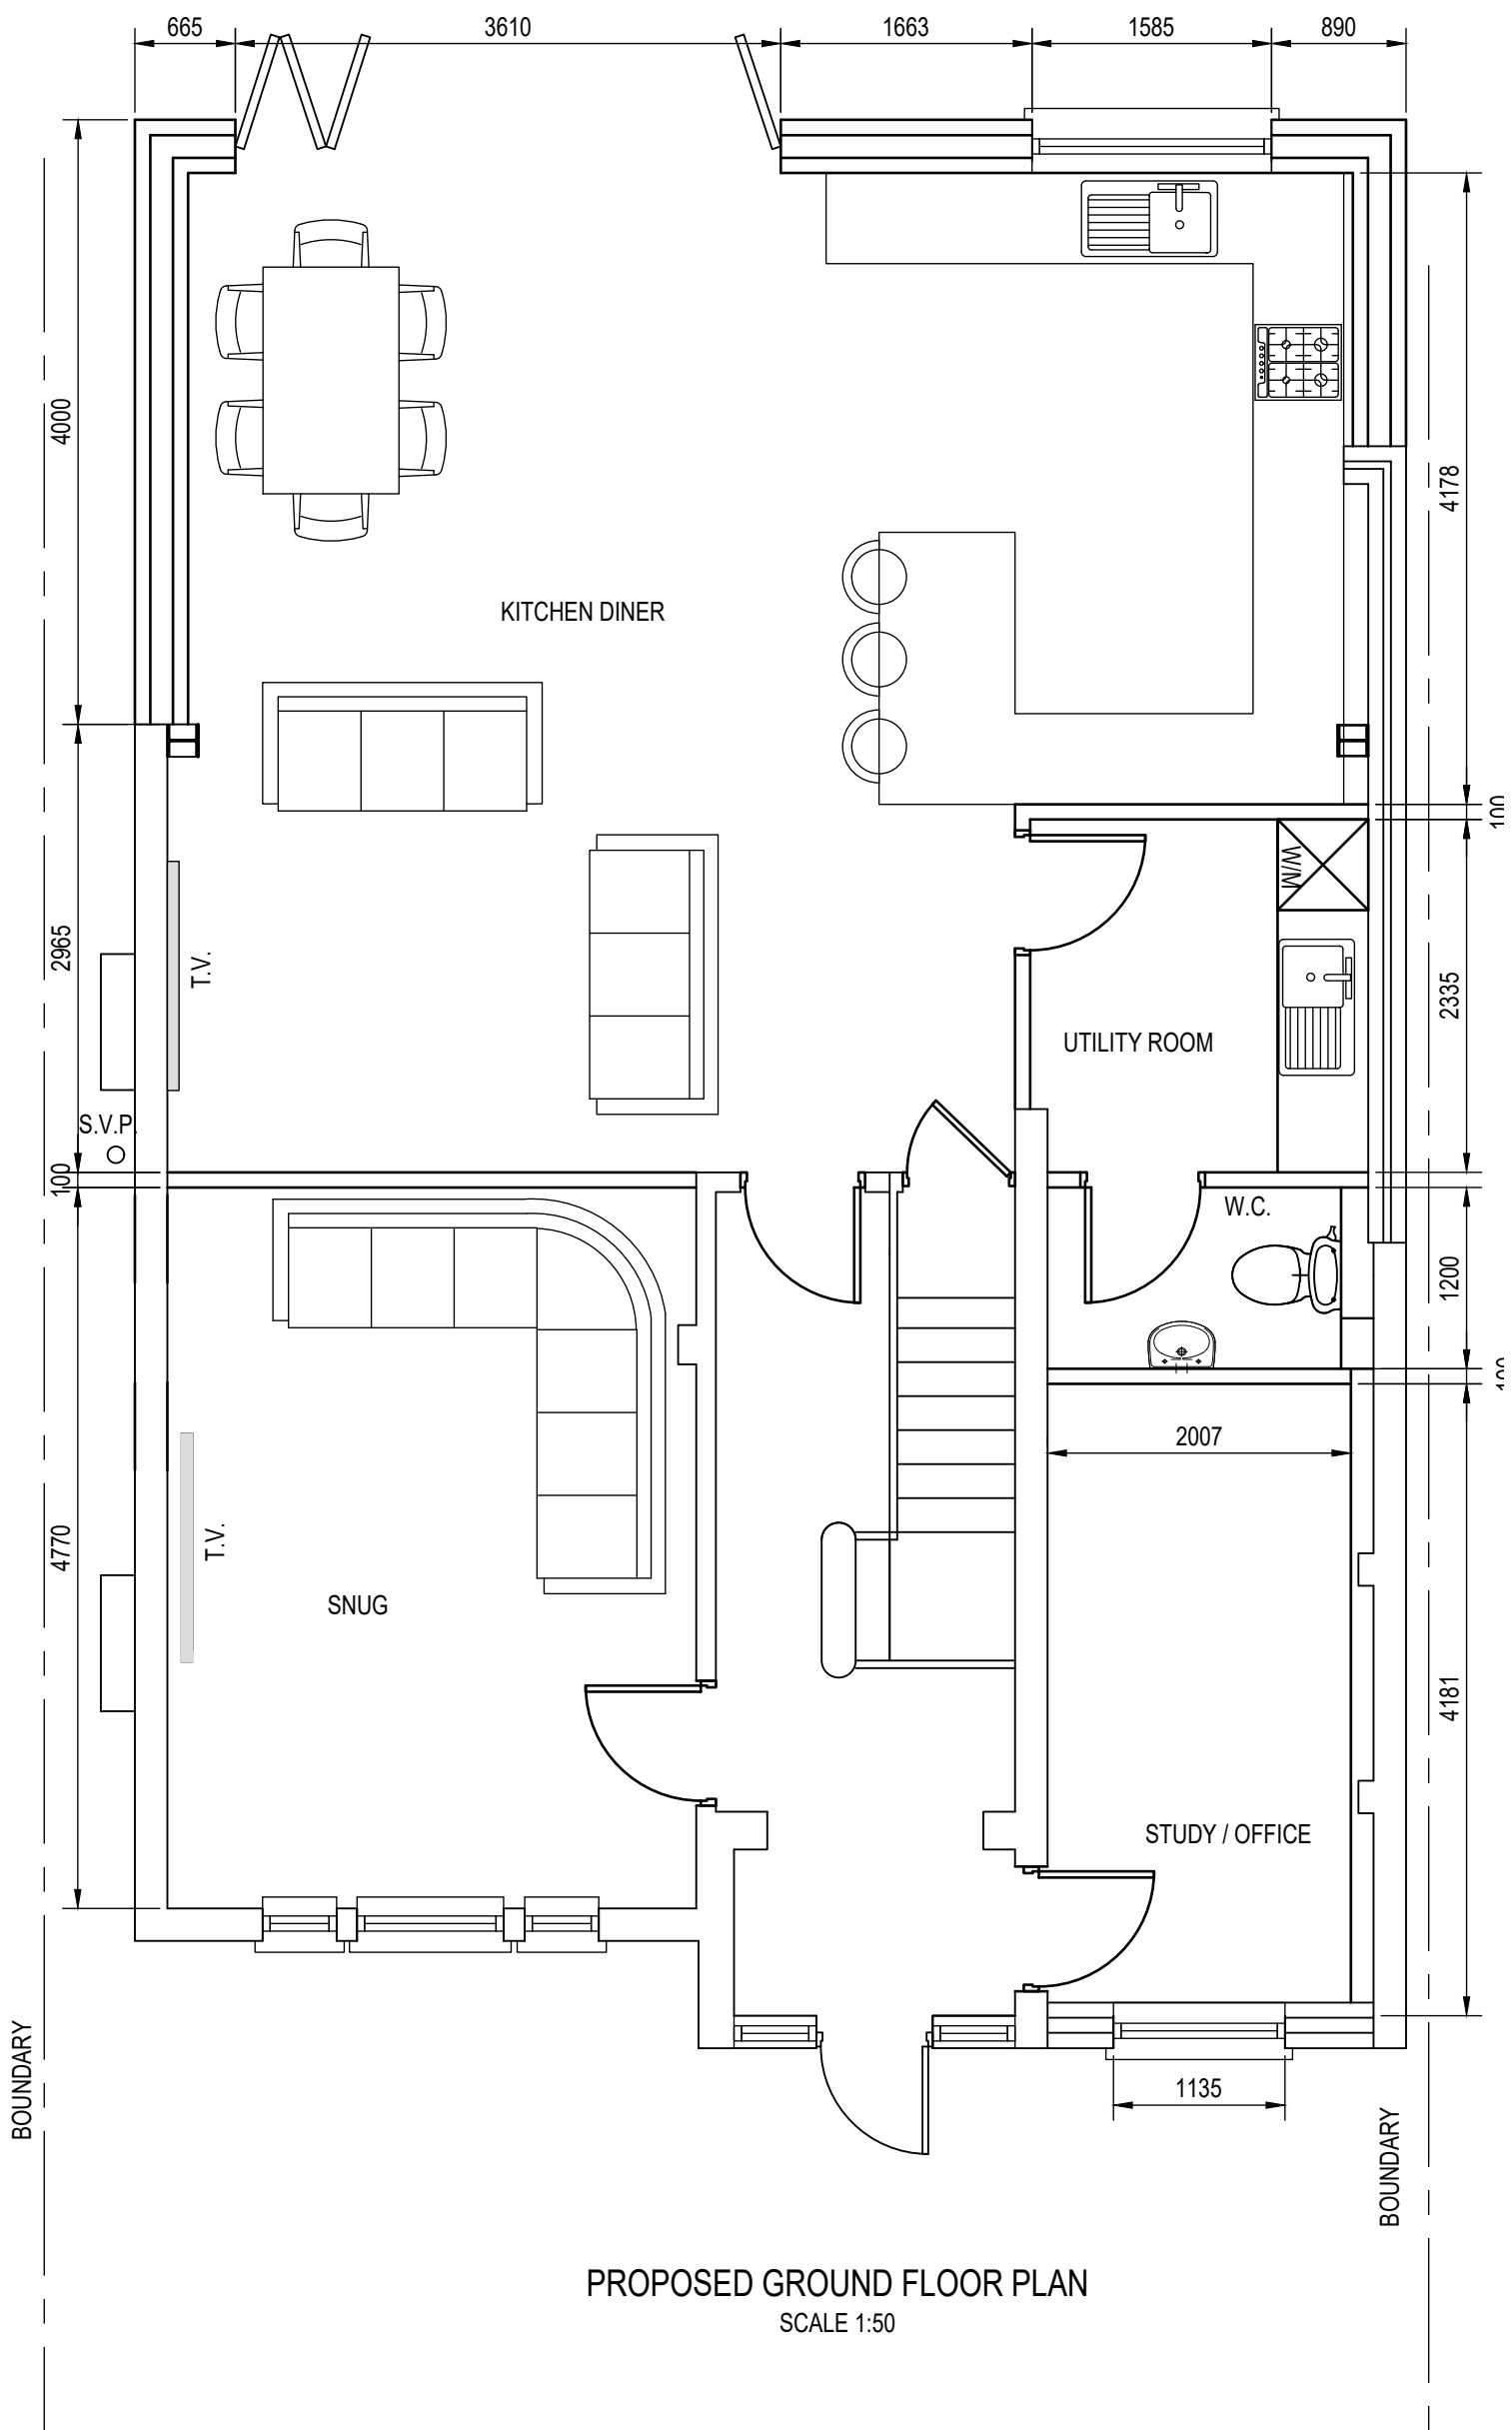

PROPOSED GROUND FLOOR PLAN
SCALE 1:50

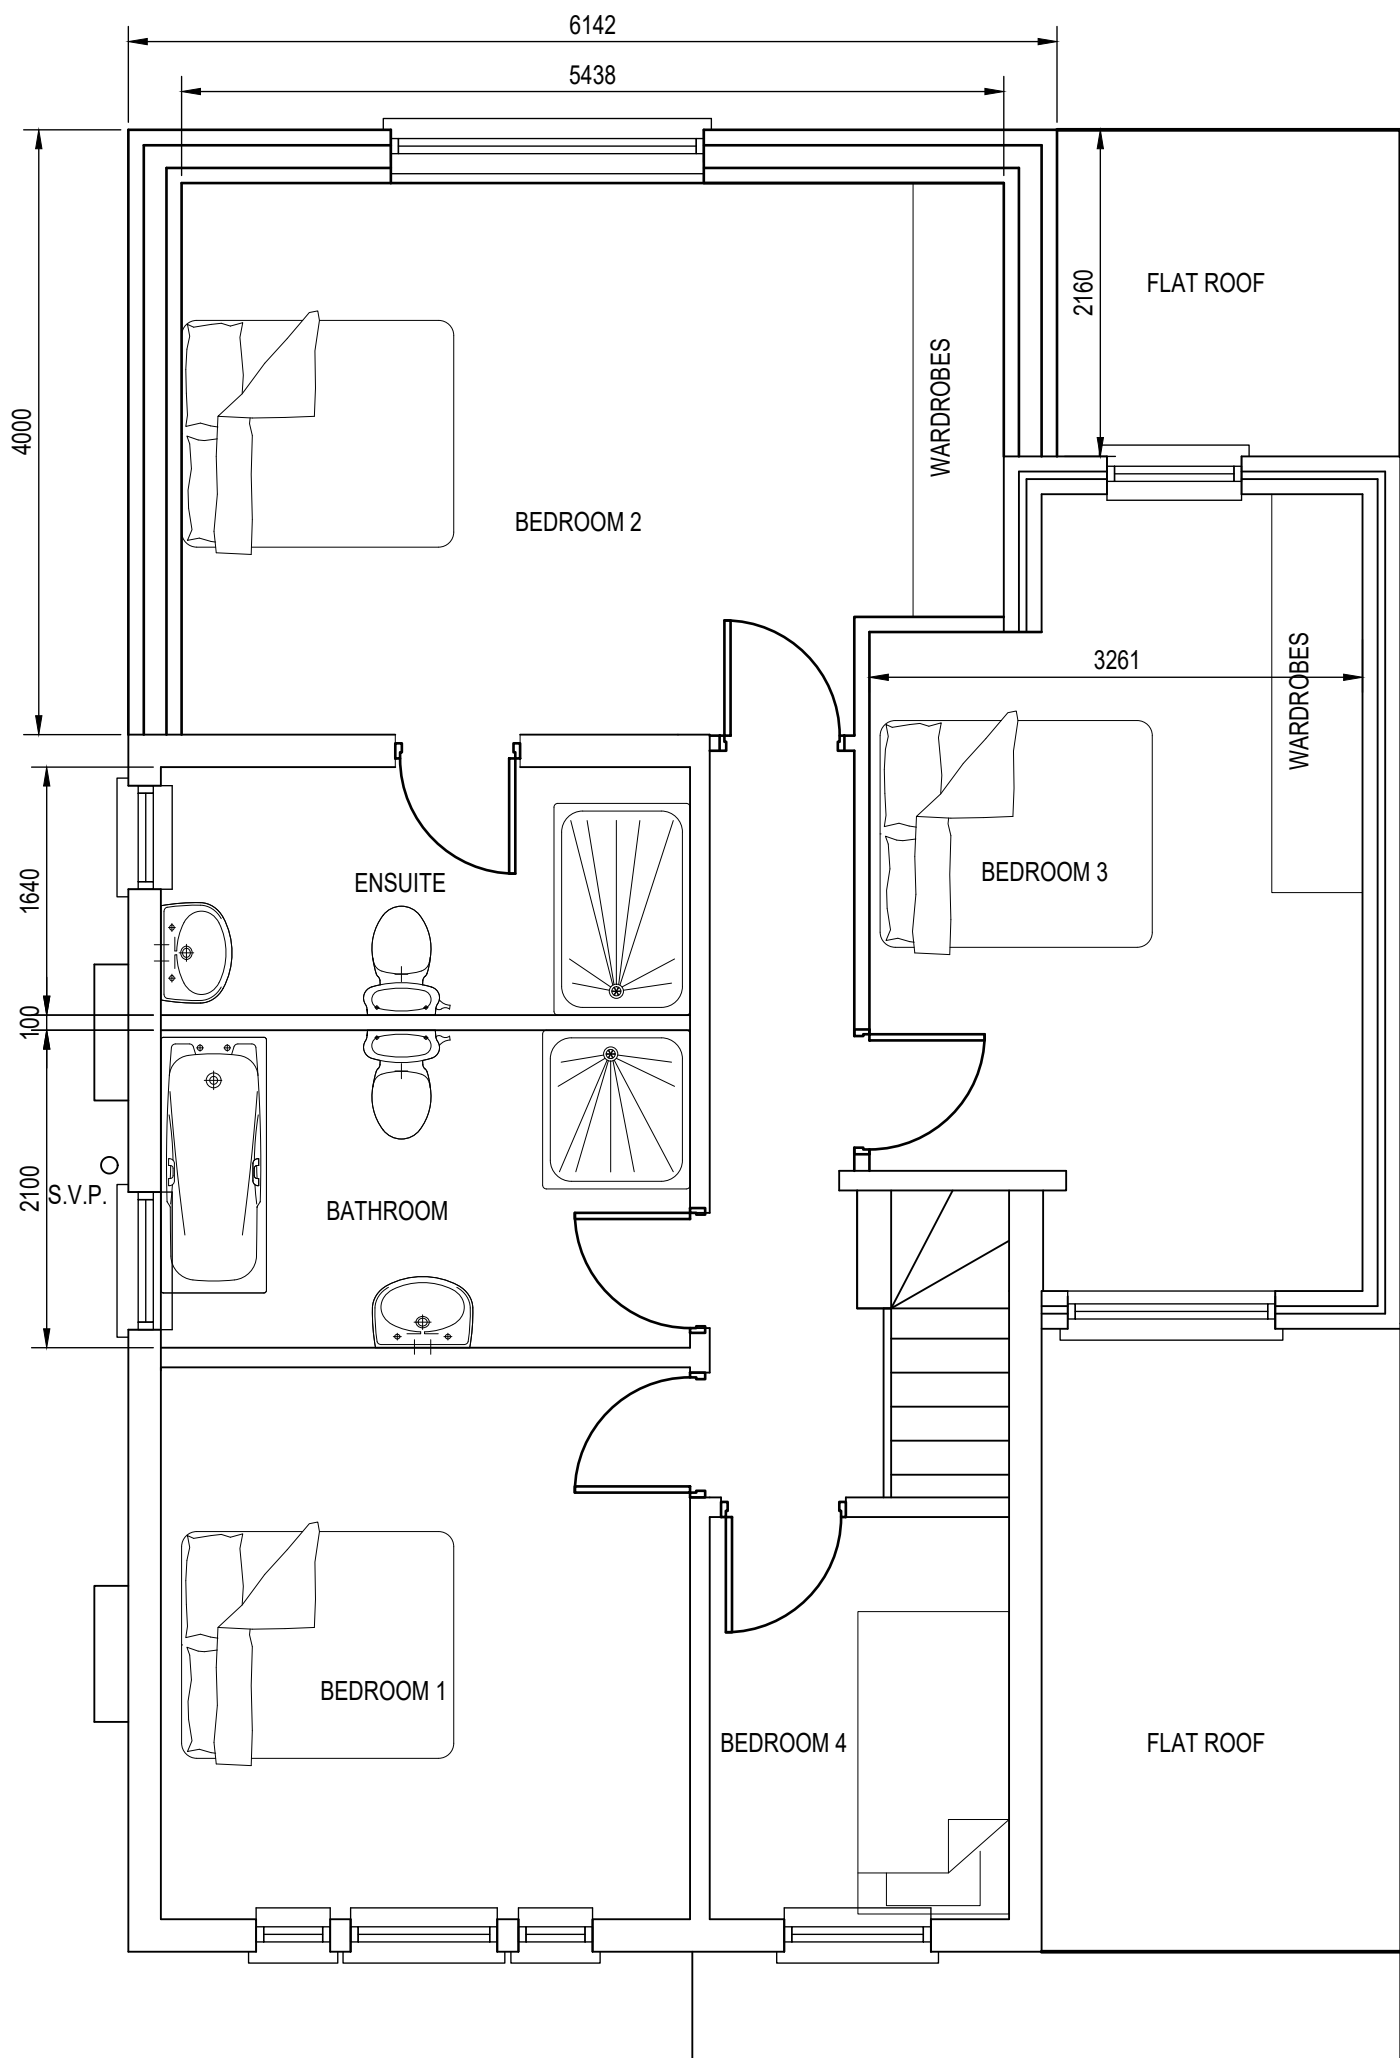


PROPOSED FIRST FLOOR PLAN
SCALE 1:50


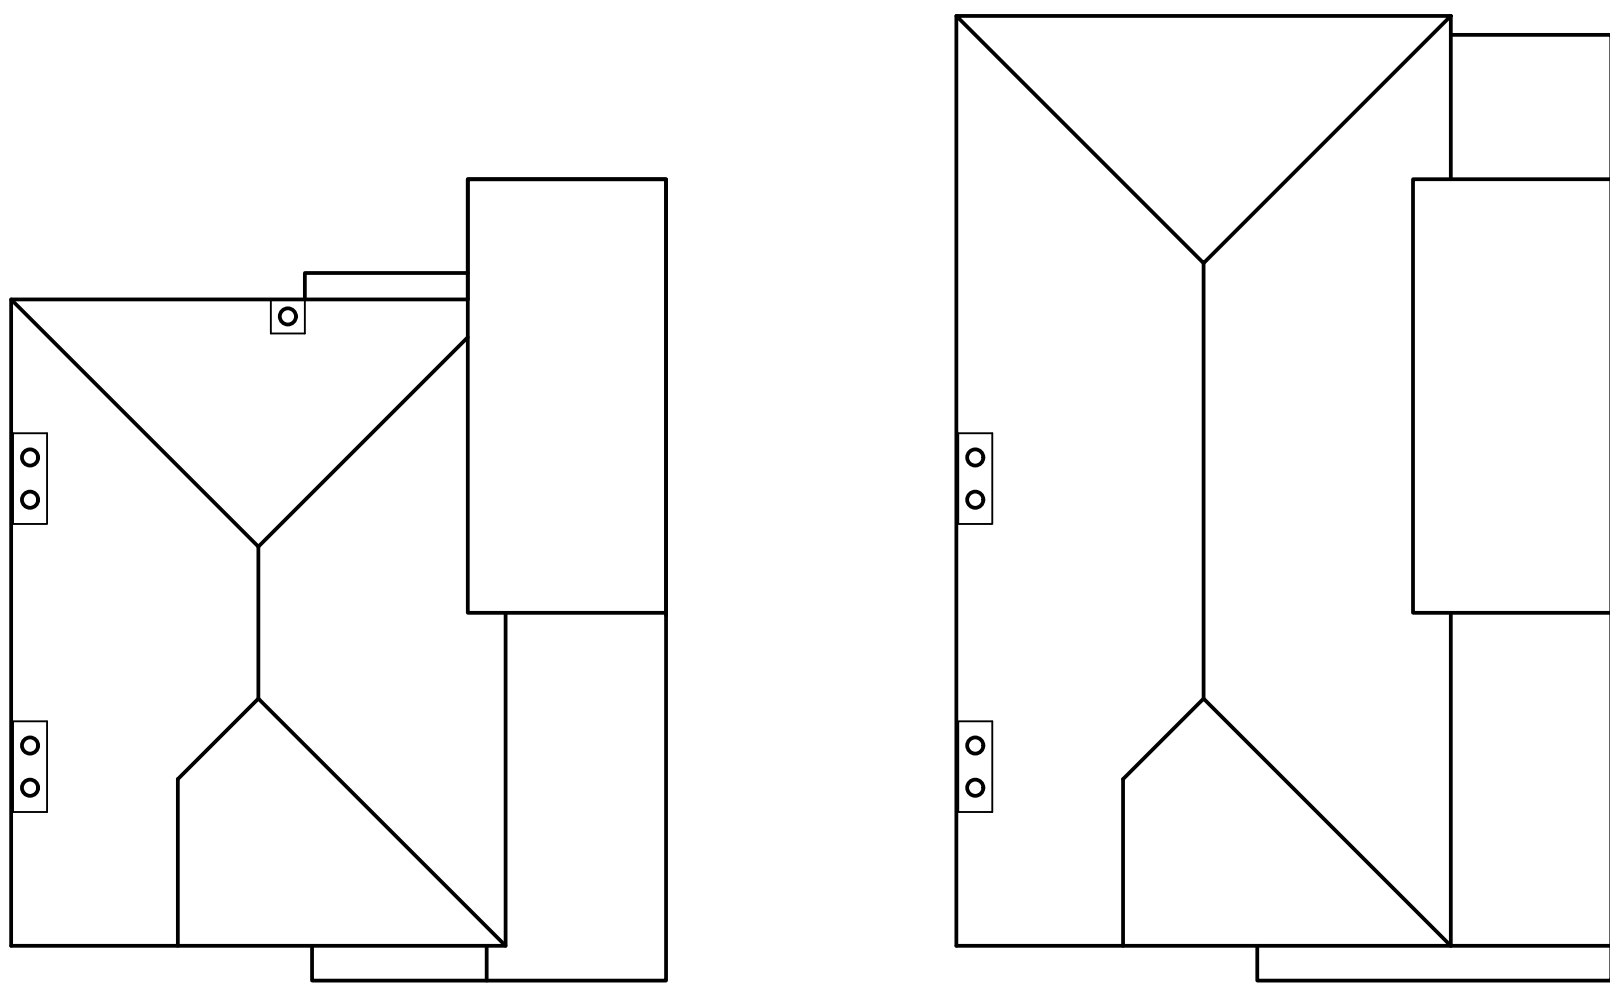


EXISTING ROOF PLAN
SCALE 1:100

PROPOSED ROOF PLAN
SCALE 1:100

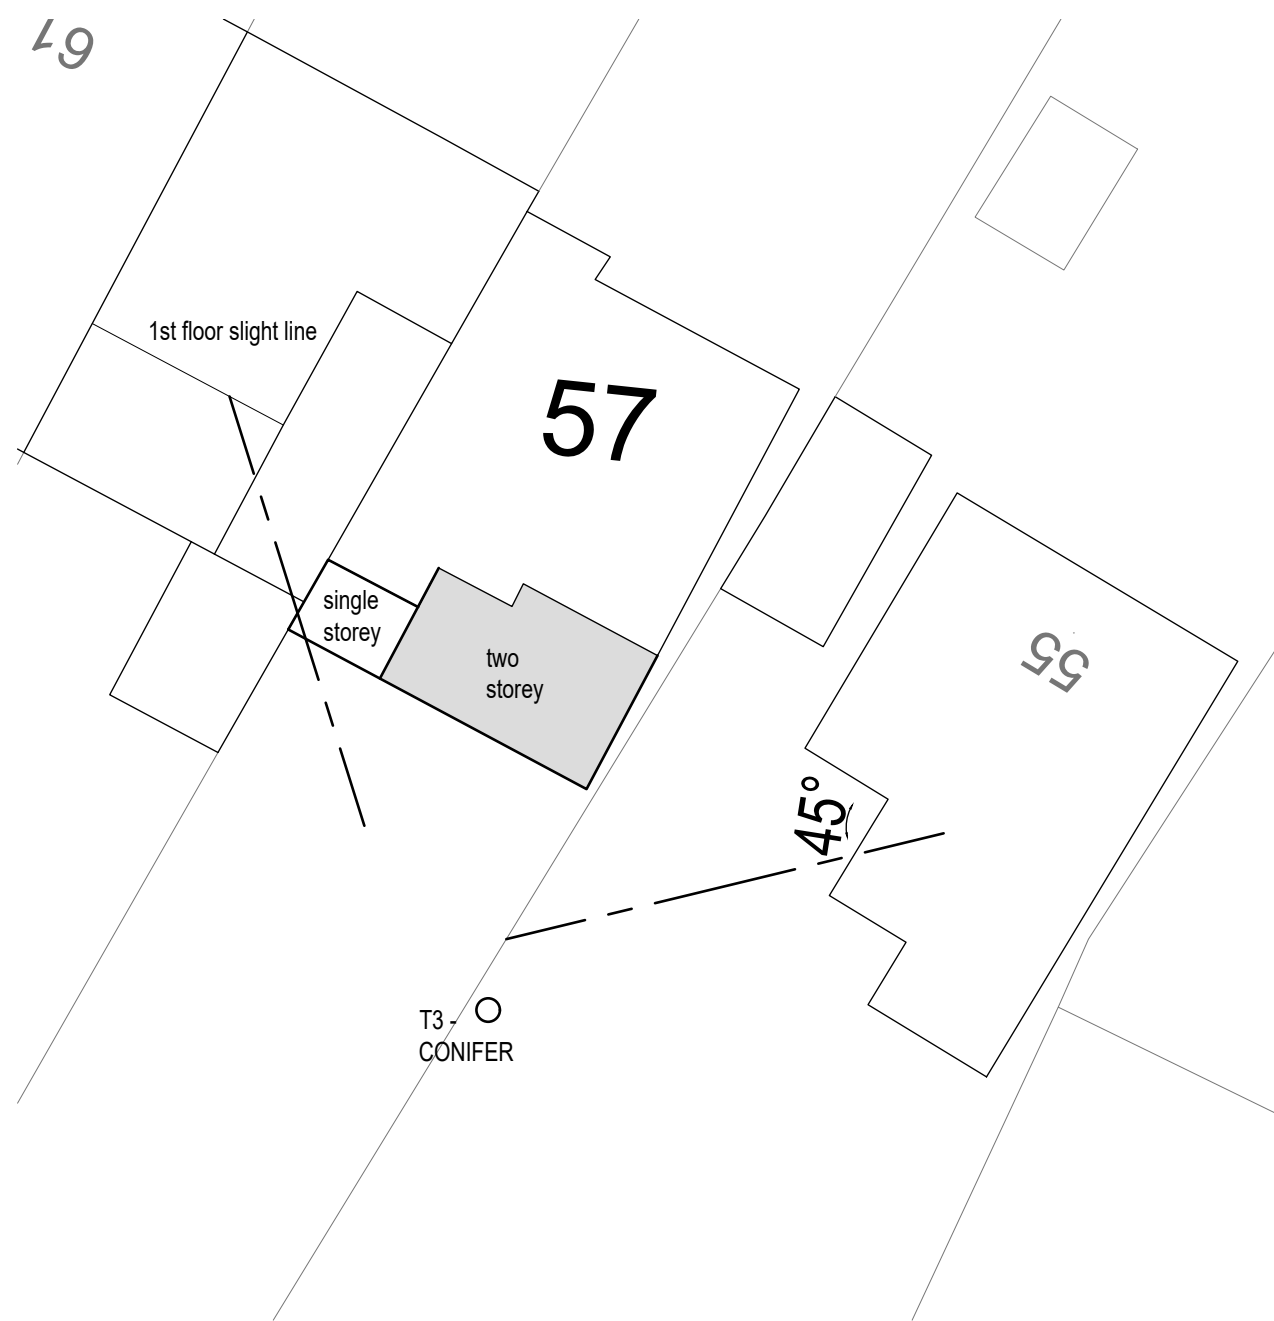

BLOCK PLAN
SCALE 1:200

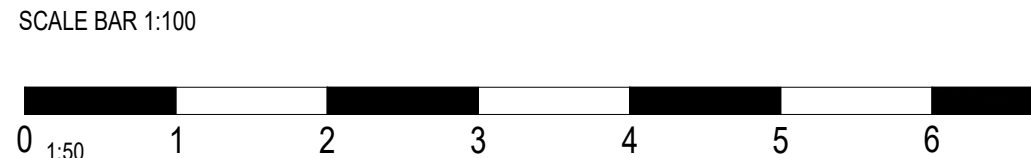 

NOTES

1. THIS DRAWING REMAINS THE COPYRIGHT OF MMP DESIGN AND IS NOT TO BE COPIED ALTERED OR CHANGED WITHOUT PERMISSION.
2. ALL DIMENSIONS ARE IN MILLIMETRES, LEVELS IN METRES UNLESS NOTED OTHERWISE.
3. DO NOT SCALE THIS DRAWING.

A	FRONT ELEVATION CHANGED	04/01/23
Rev.	Revision	Date

Client	Mr. & Mrs. P. McGettigan
--------	--------------------------

Project	57 SWAKELEYS DRIVE ICKENHAM UB10 8QF
---------	--

Title	TWO STOREY REAR EXTENSION PROPOSED PLANS AND ELEVATIONS
-------	--

Drawing Status:	FOR APPROVAL
-----------------	--------------

Date:	DEC. 2022	Drawn by:	PS
Scales:	AS SHOWN AT A1	Checked:	

MMP DESIGN

Tel: 01895 235611
Email: mail@mmpdesign.co.uk
www.mmpdesign.co.uk

Job No.	5168	Drg. No.	P02	Rev.	A
---------	------	----------	-----	------	---