




Ground Floor

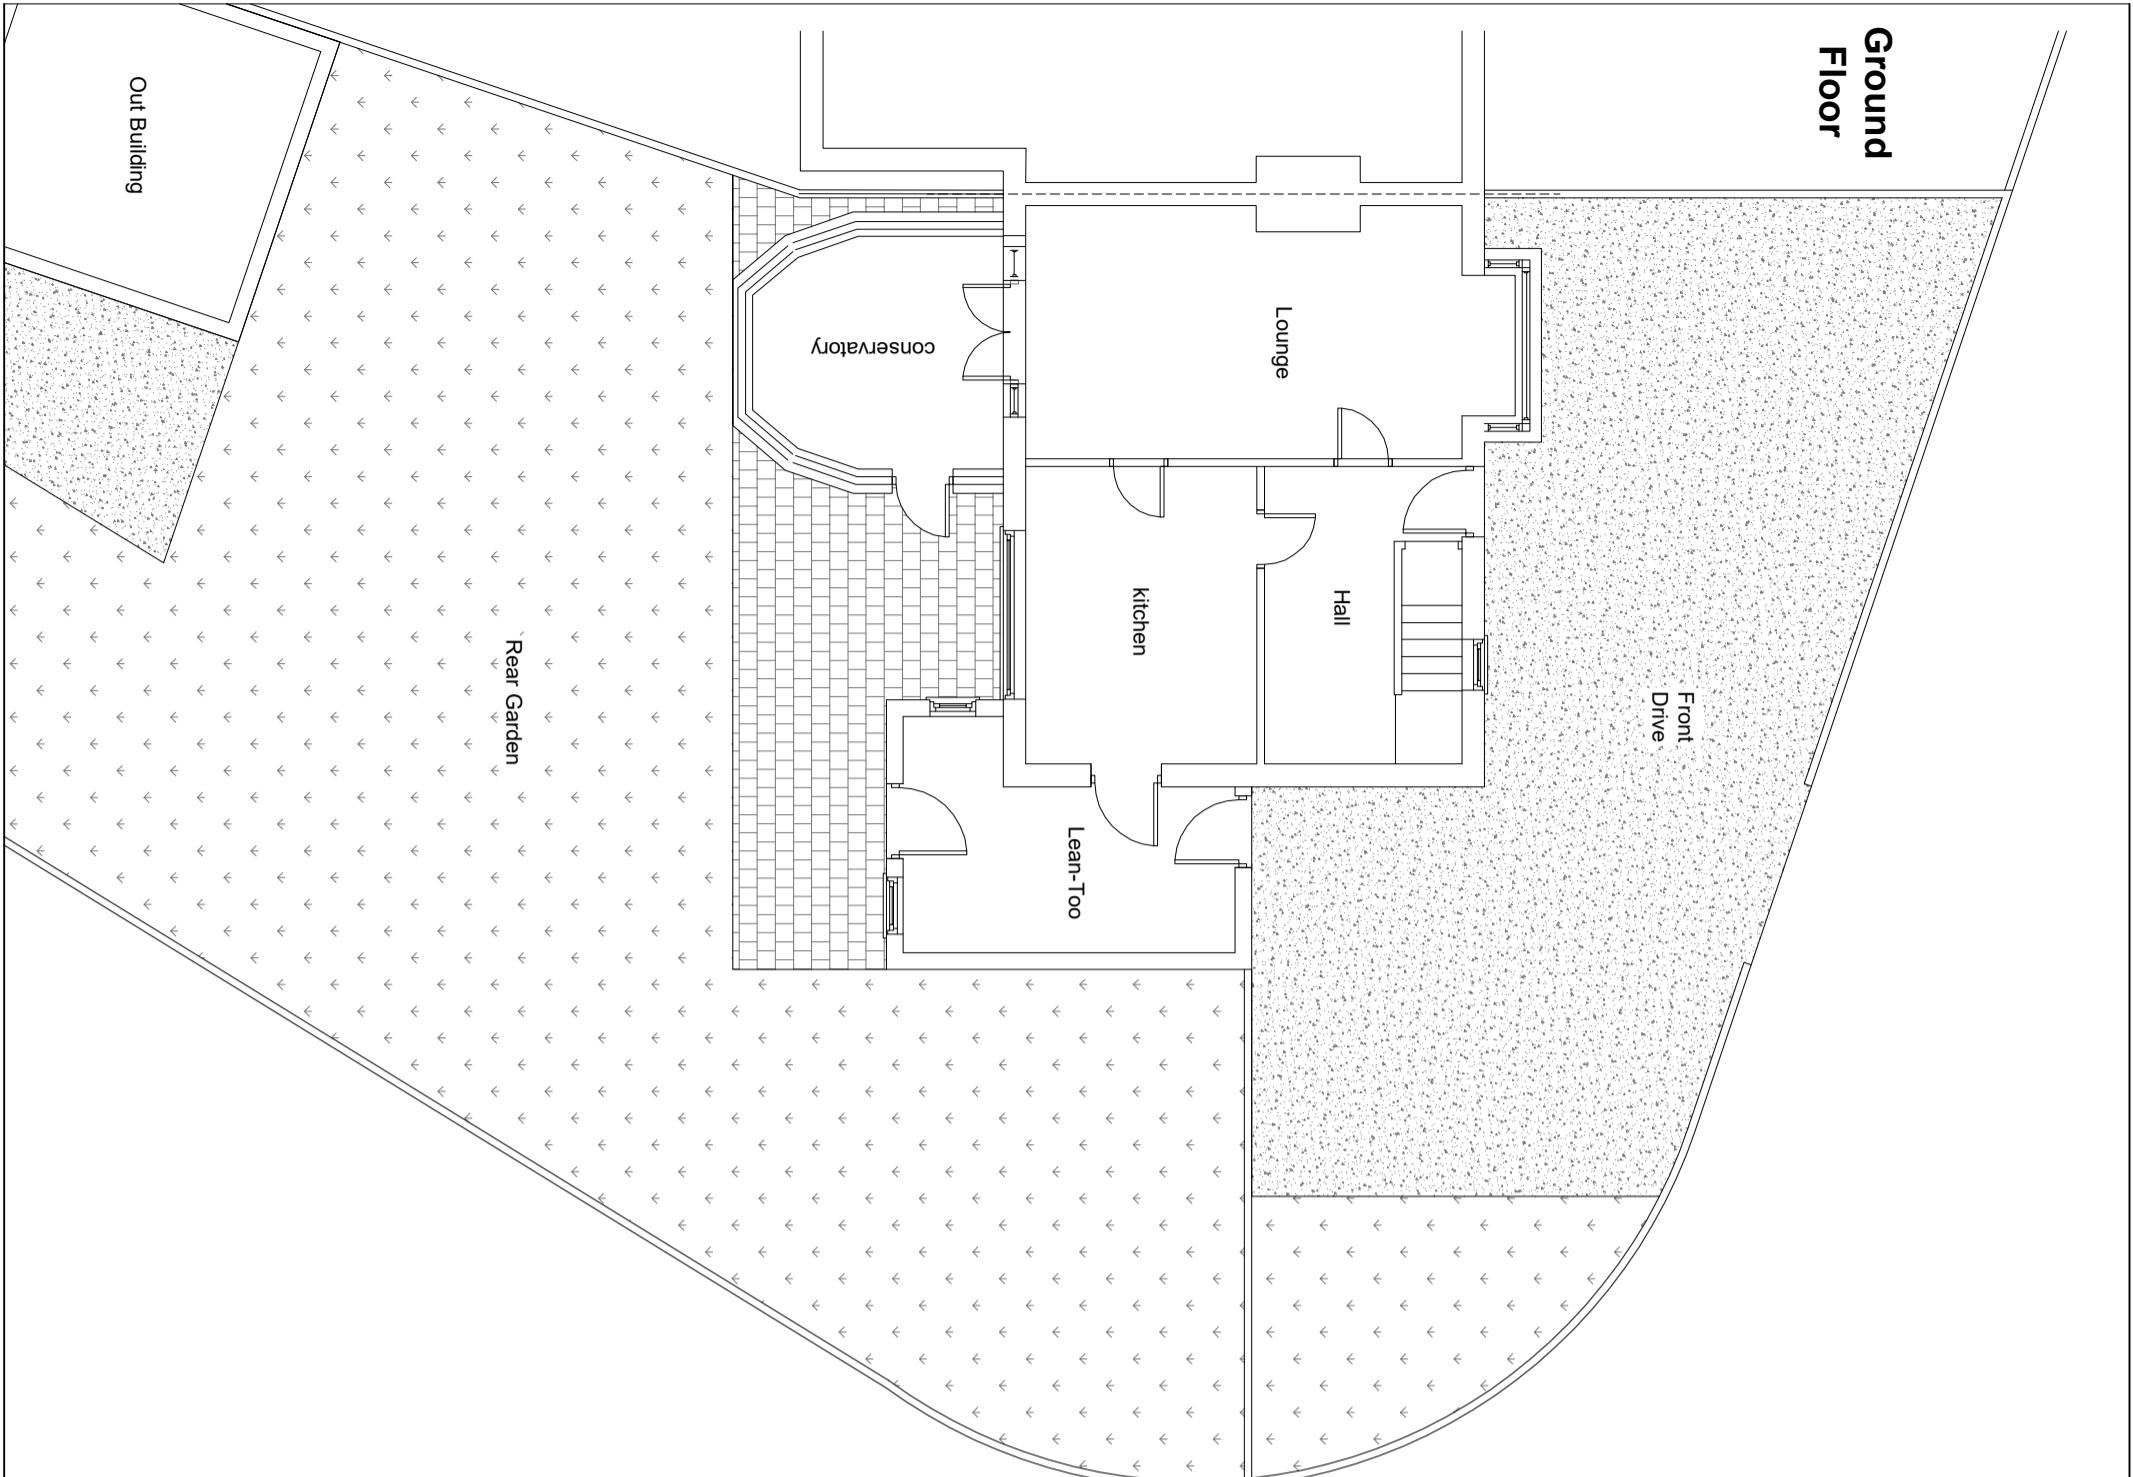

First Floor

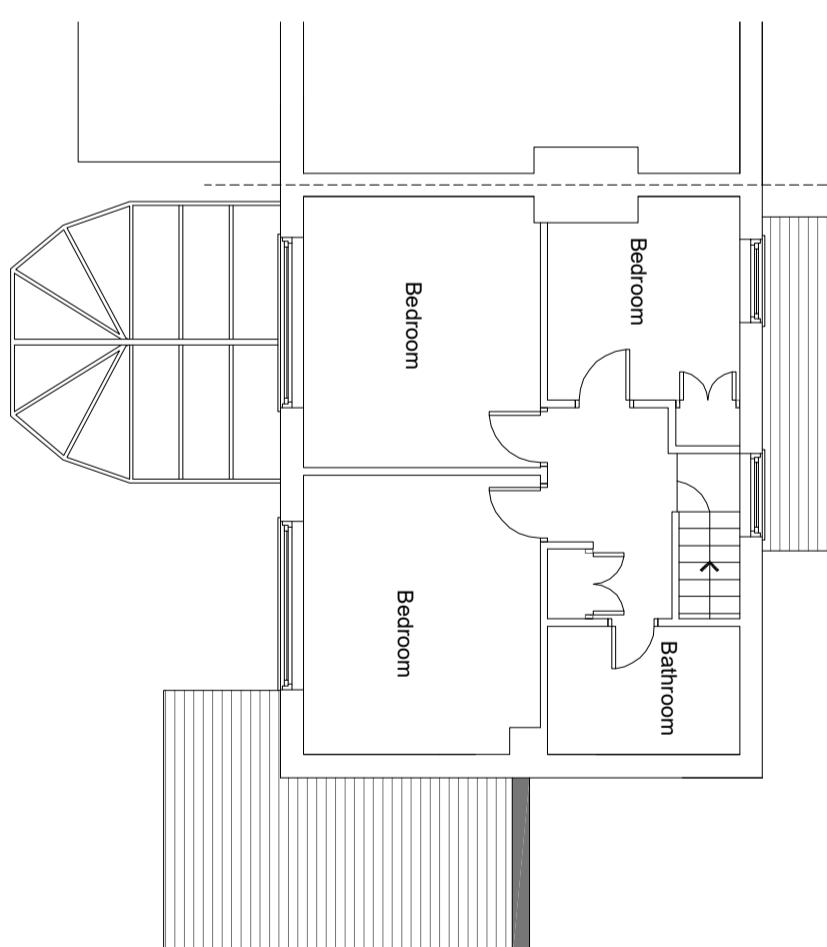


Second Floor

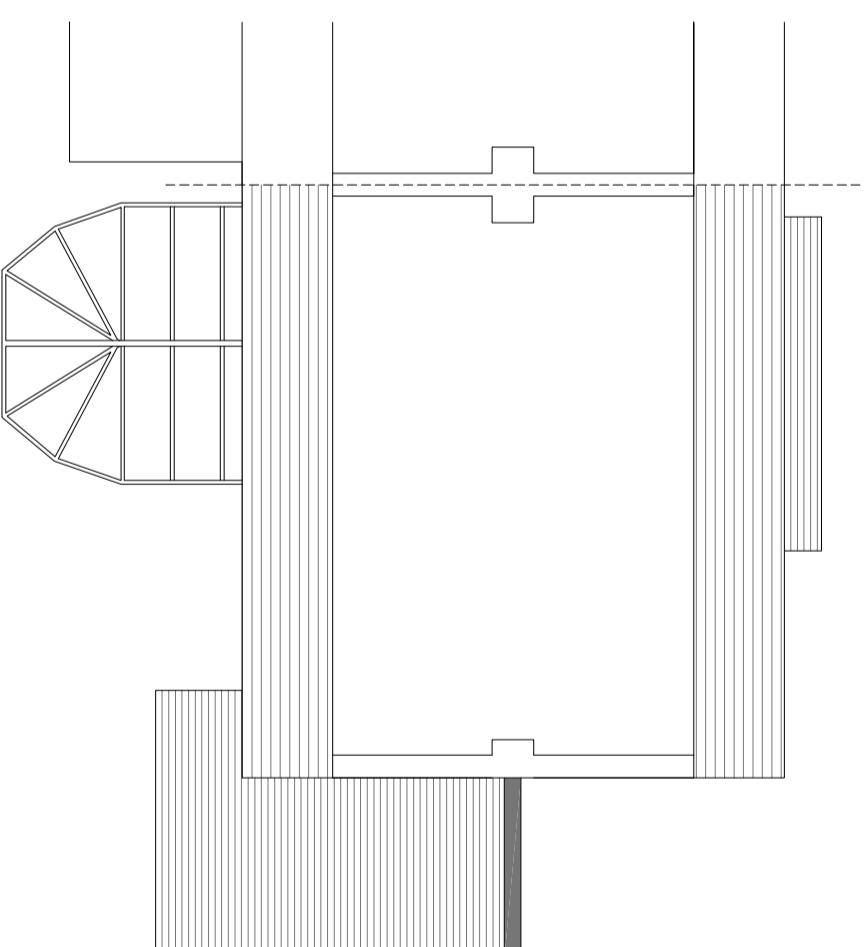

NOTES:

Existing - Floor Plans

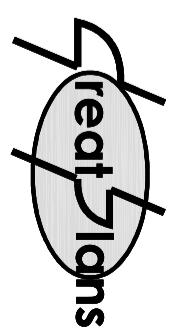

Location:

89 Heather Lane
West Drayton
UB7 8AP

Client:

Contacts:

07976 928 789

E-Mail:
joel.gray@creativeplans.co.uk

Scale: 1:100 @ A3

0 1M 5M

Date: 08-08-24 Drawn By: Joel Gray

Drg No: 01