



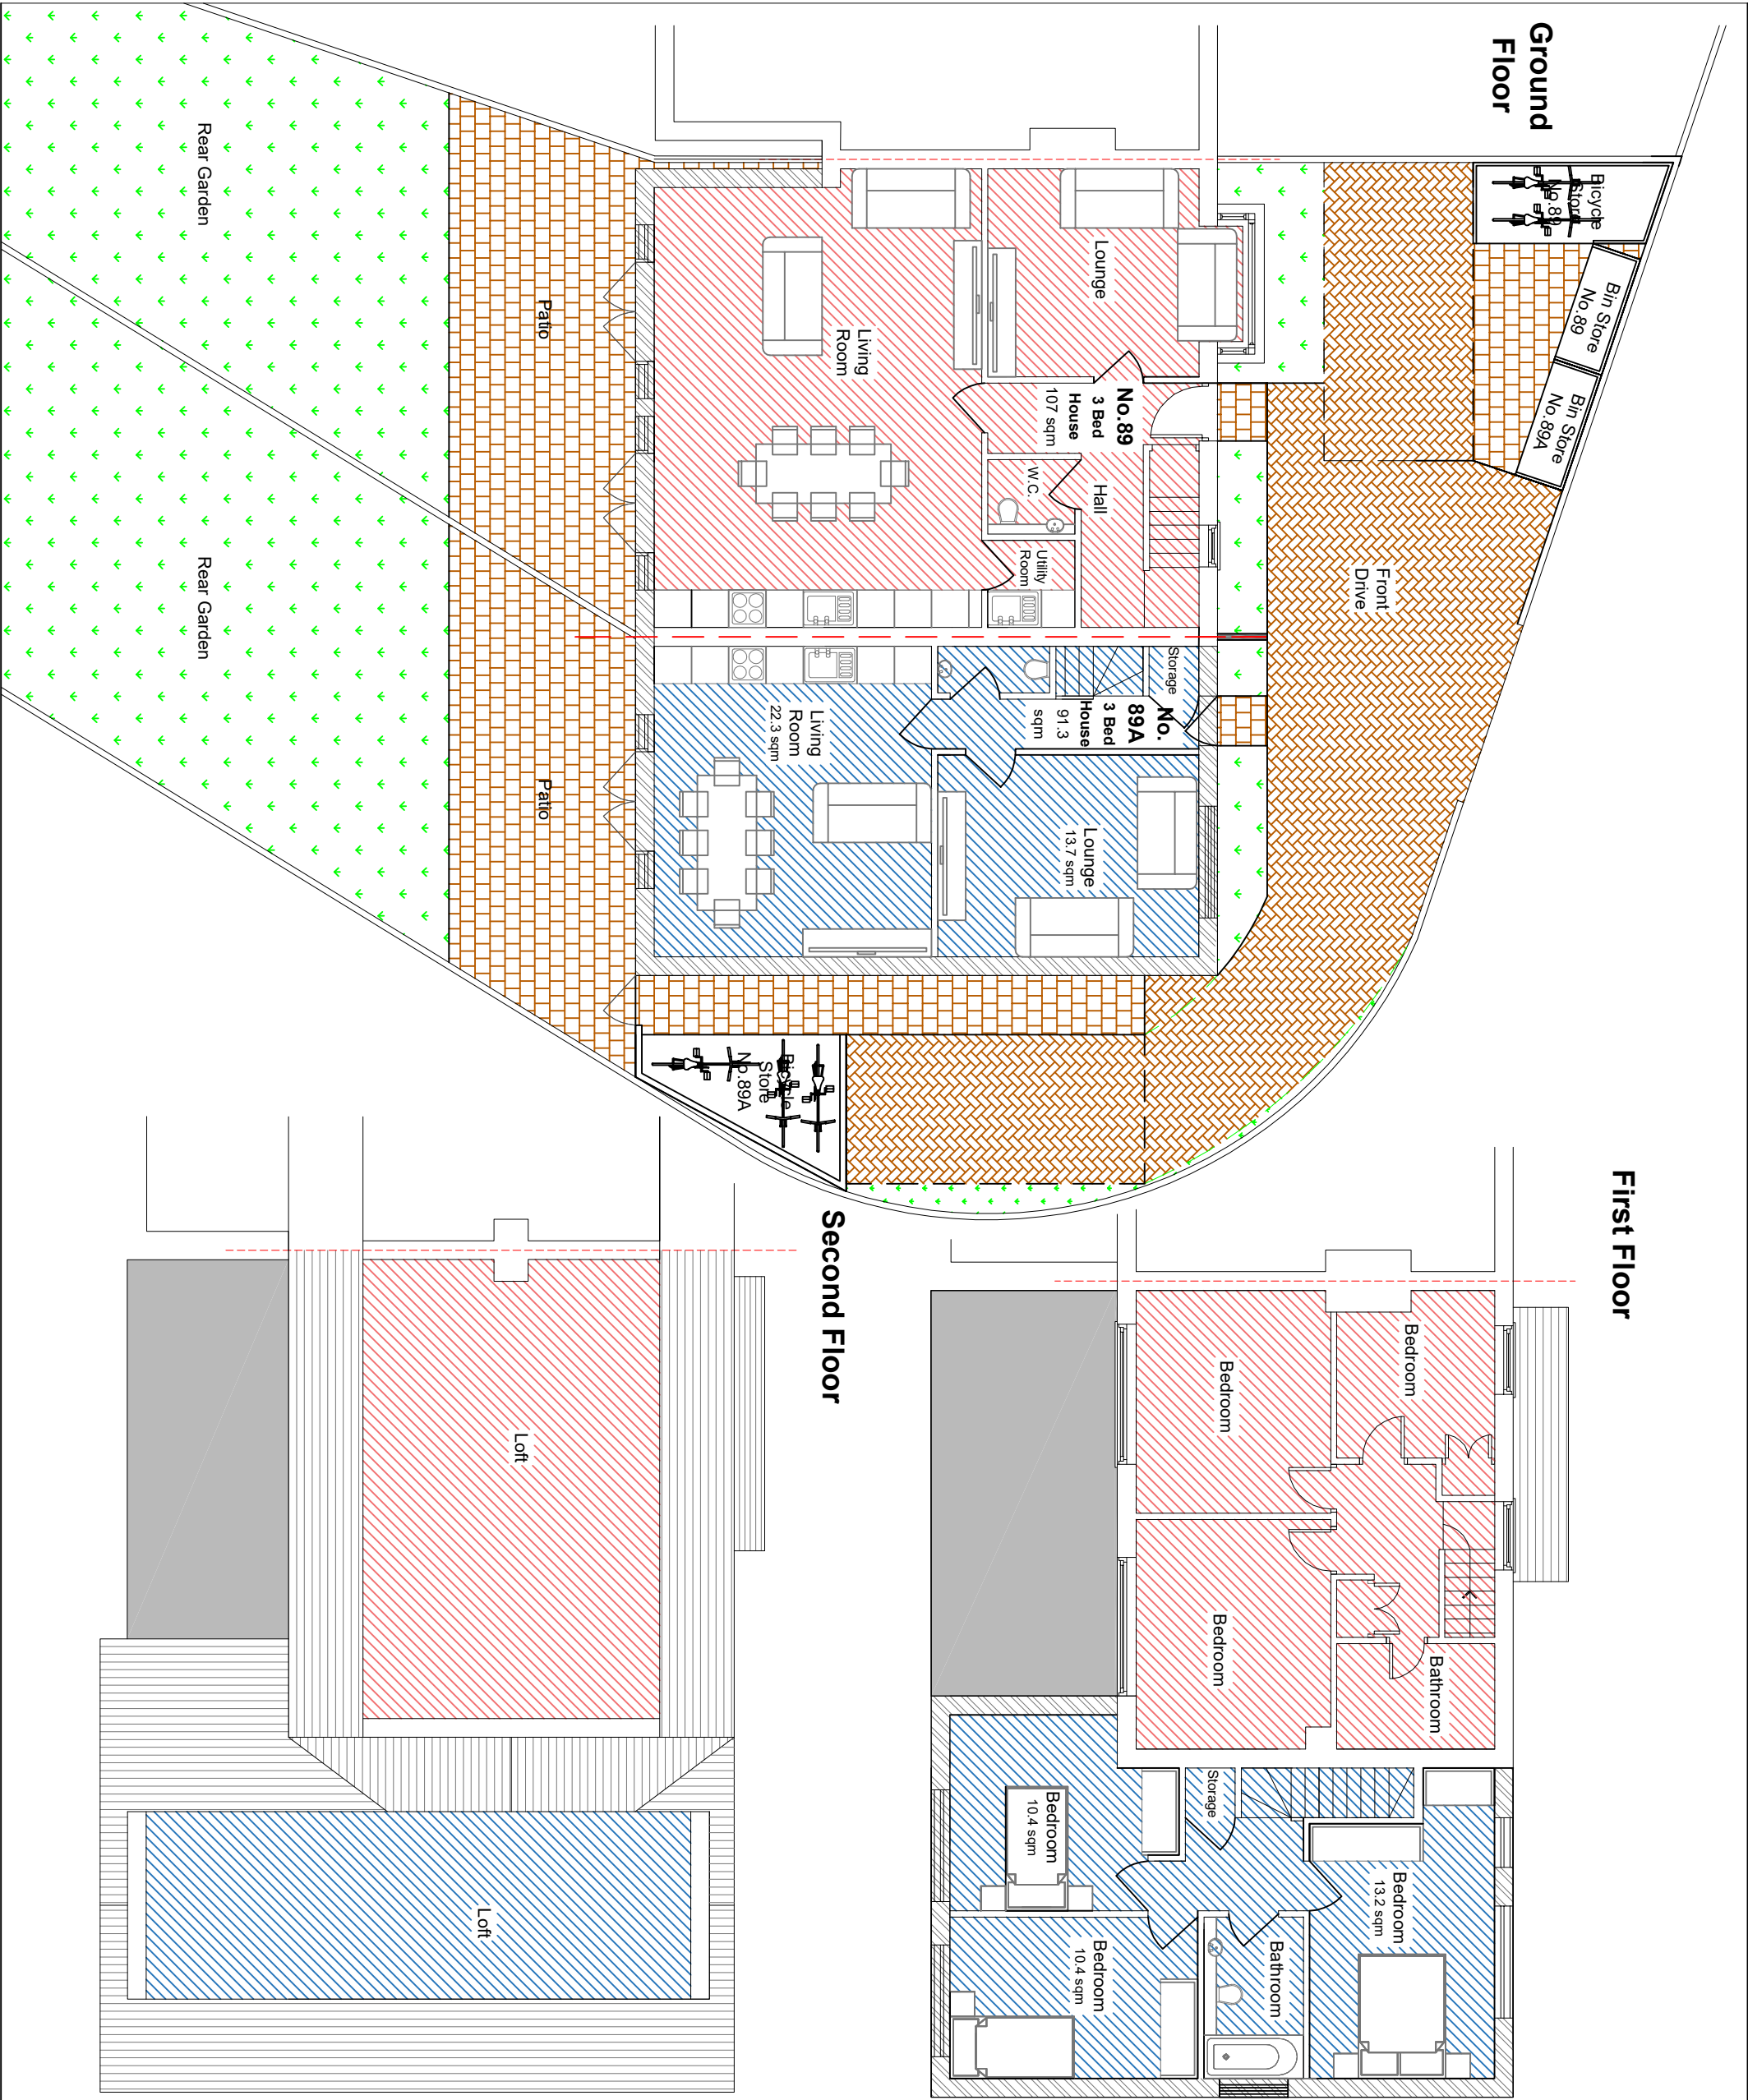

NOTES:

Proposed - Floor Plans

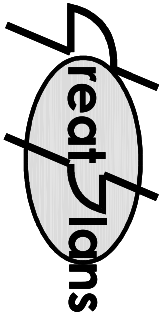

Contacts:


07976 928 789 E-Mail: joel.gray@greatplans.co.uk

Client:

Location:

89 Heather Lane
West Drayton
UB7 8AP

Scale: 1:100 @ A3

 

Date:

08-08-24

Drawn By:

Joel Gray

Drq No:

03