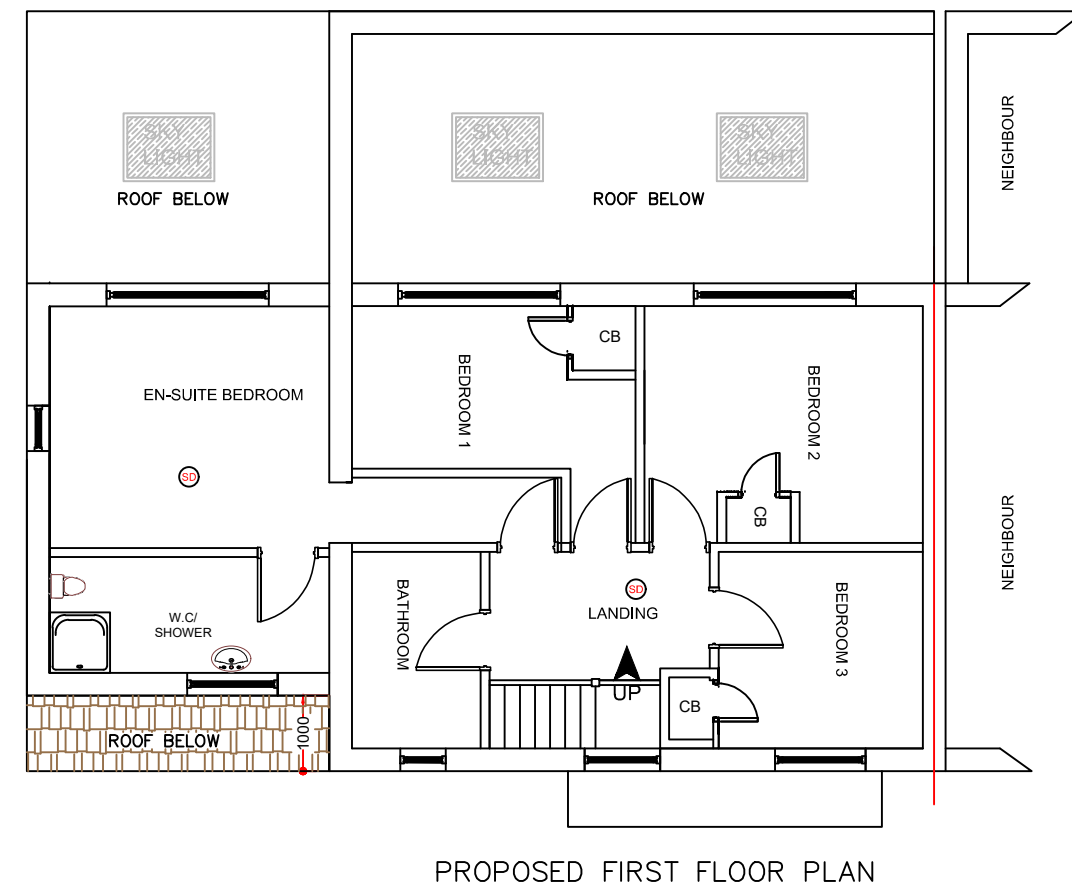
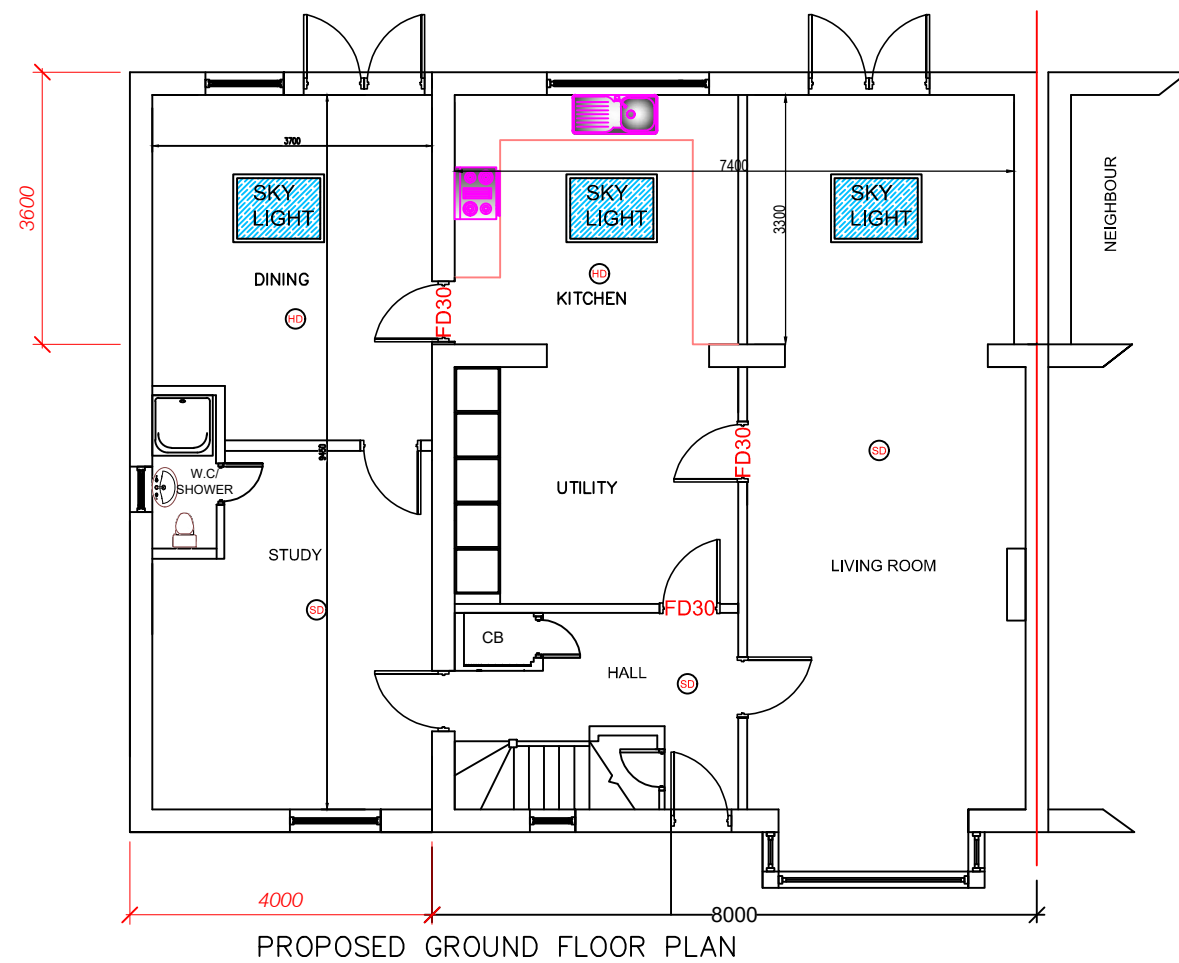
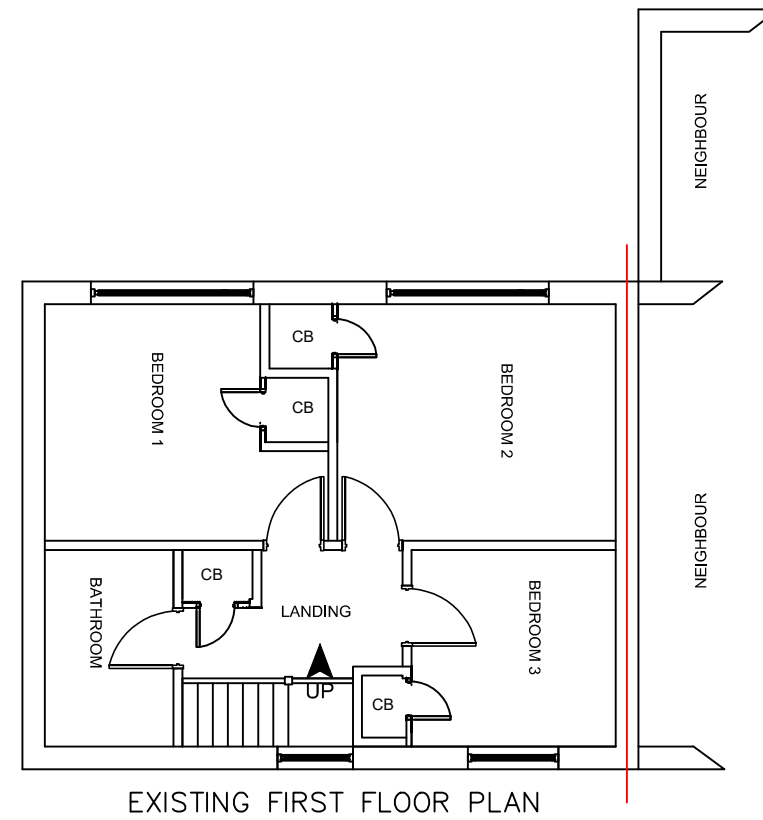
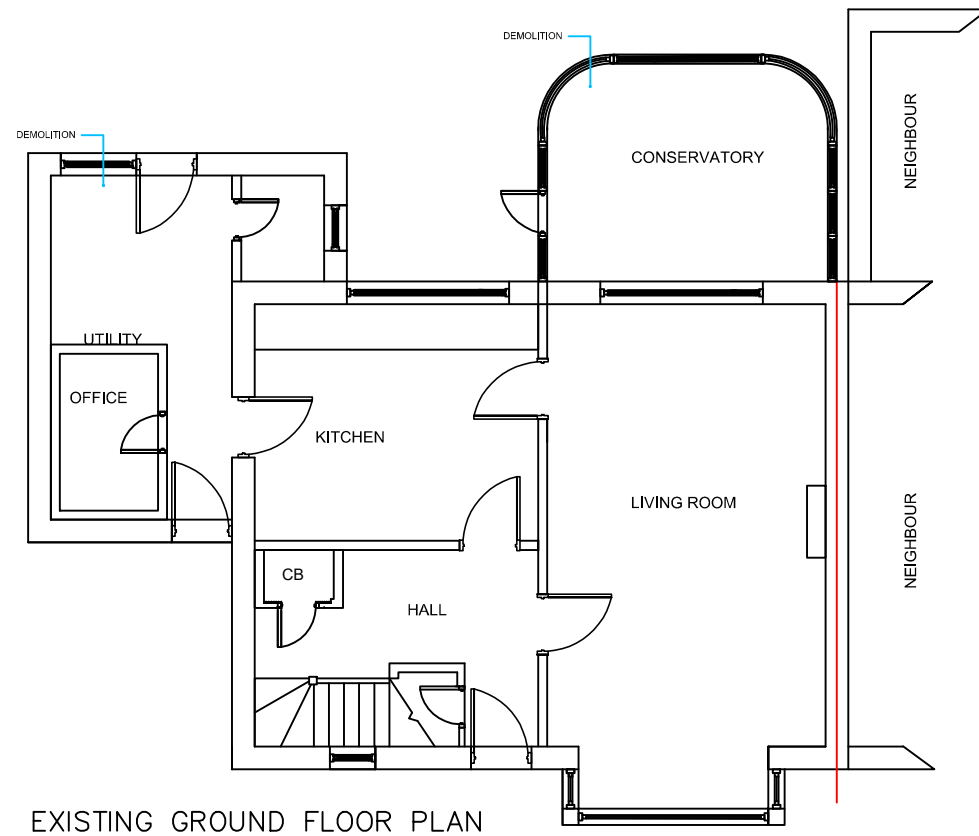


Engineering Construction Design Ltd

ENGINEERING CONSTRUCTION
DESIGN LTD
SUITE 300, CUMBERLAND HOUSE
80 SCRUBS LANE, WHITE CITY
NW10 6RF
E:fahir@eng-constructiondesign.com
Mob:07507484719

PROJECT

TWO STOREY SIDE
EXTENSION
AND
SINGLE STOREY
REAR EXTENSION

DRAWING TITLE

PROPOSED
FLOOR PLAN

SITE ADDRESS

89 HEATHER LANE
WEST DRAYTON
UB7 8AP

DRAWINGS RECORD

ISSUE TO	NO	DATE OF ISSUE
CLIENT	1	02-02-2025
PL OFFICE	1	02-02-2025
B R OFFICE	1	10-02-2025

REVISION REC

NO	DATE	NO	DATE

GEN DETAILS

SCALE: 1:100 & A 3
DRAWING NO: ECDL/04092/P/H/1
DATE: 10-02-2025

SHEET NO

1&A3