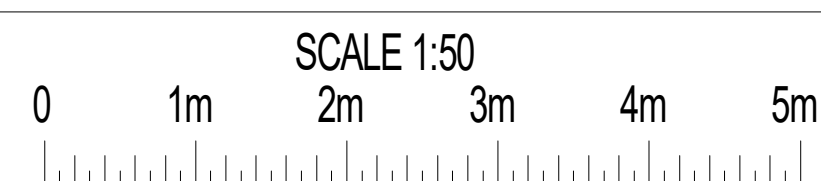


PROPOSED FLOOR PLAN

[illegible]

<h1>PLAN</h1>	<h2>Proposed Plans</h2>
<h1>PROJECT</h1>	<h2>Single storey side extension</h2>

DWG No
02
Rev: - a

Date: September 2022
Project: 1 Peel Way, Hillingdon
Scale 1:50 @ A1
Checked: AW
Drawing Title: Plans
Status: Planning
Job No: 384

Highford
Design and Build Limited
27 Bellamy Close, Ickenham, Middlesex. UB10 8SJ
email: info@highforddesign.co.uk - web: www.highforddesign.co.uk
telephone: 01895 622575 - mobile: 07557 340205