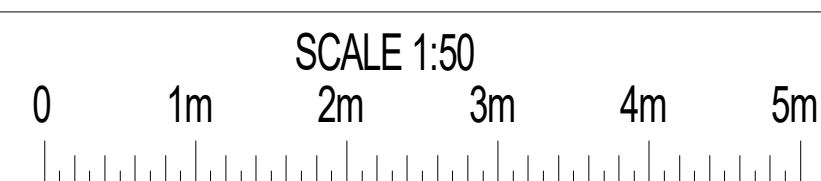


PROPOSED FLOOR PLAN

[illegible]

| | |
|--|---|
| <div>PLAN</div> <div>PROJECT</div> | <div>Proposed Plans</div> <div>Single storey side extension</div> |
| <p>General Notes:</p> <p>1. All dimensions to be checked on site prior to construction any discrepancies should be reported to the highland design.</p> <p>2. All drawings are indicative of materials used requirements only and show design intent only.</p> <p>As this is a computer drawing scale of changes can vary on printing check on site for setting-out.</p> <p>Copyright: Highland Design 2021</p> <p>This drawing should not be used to calculate areas for the purpose of valuations. All dimensions to be checked on site for accuracy and any discrepancies should be reported to the highland design.</p> | |

DWG No
02
Rev: -

Date: September 2022
Project: 1 Peel Way, Hillingdon
Scale 1:50 @ A1
Checked: AW
Drawing Title: Plans
Status: Planning
Job No: 384

Highford
Design and Build Limited
27 Bellamy Close, Ickenham, Middlesex. UB10 8SJ
email: info@highforddesign.co.uk - web: www.highforddesign.co.uk
telephone: 01895 622575 - mobile: 07557 340205