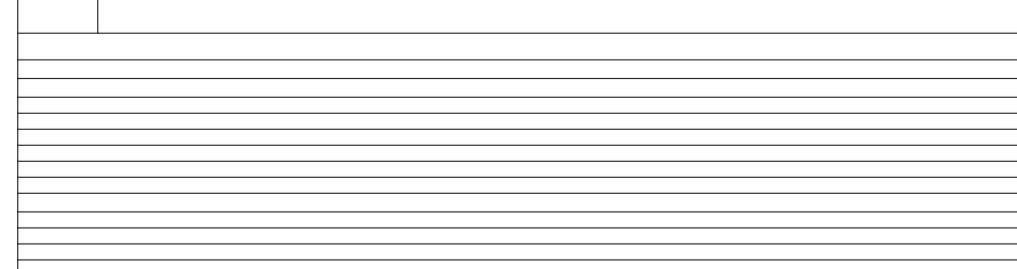


PROPOSED ROOF PLAN

1 Peel Way Hillingdon		SCALE 1:50 0 1m 2m 3m 4m 5m	PLAN PROJECT	Proposed Roof Plan Single storey side extension	DWG No 03 Rev. -	General Notes: 1. All dimensions to be checked on site prior to construction any discrepancies should be reported to the highford design 2. All dimensions are in metres 3. As this is a computer drawing scale of drawings can vary on printing check on site for setting-out 4. Copying this drawing should not be used to calculate areas for the purpose of valuations. All dimensions to be checked on site by contractor and such dimensions to be their responsibility