
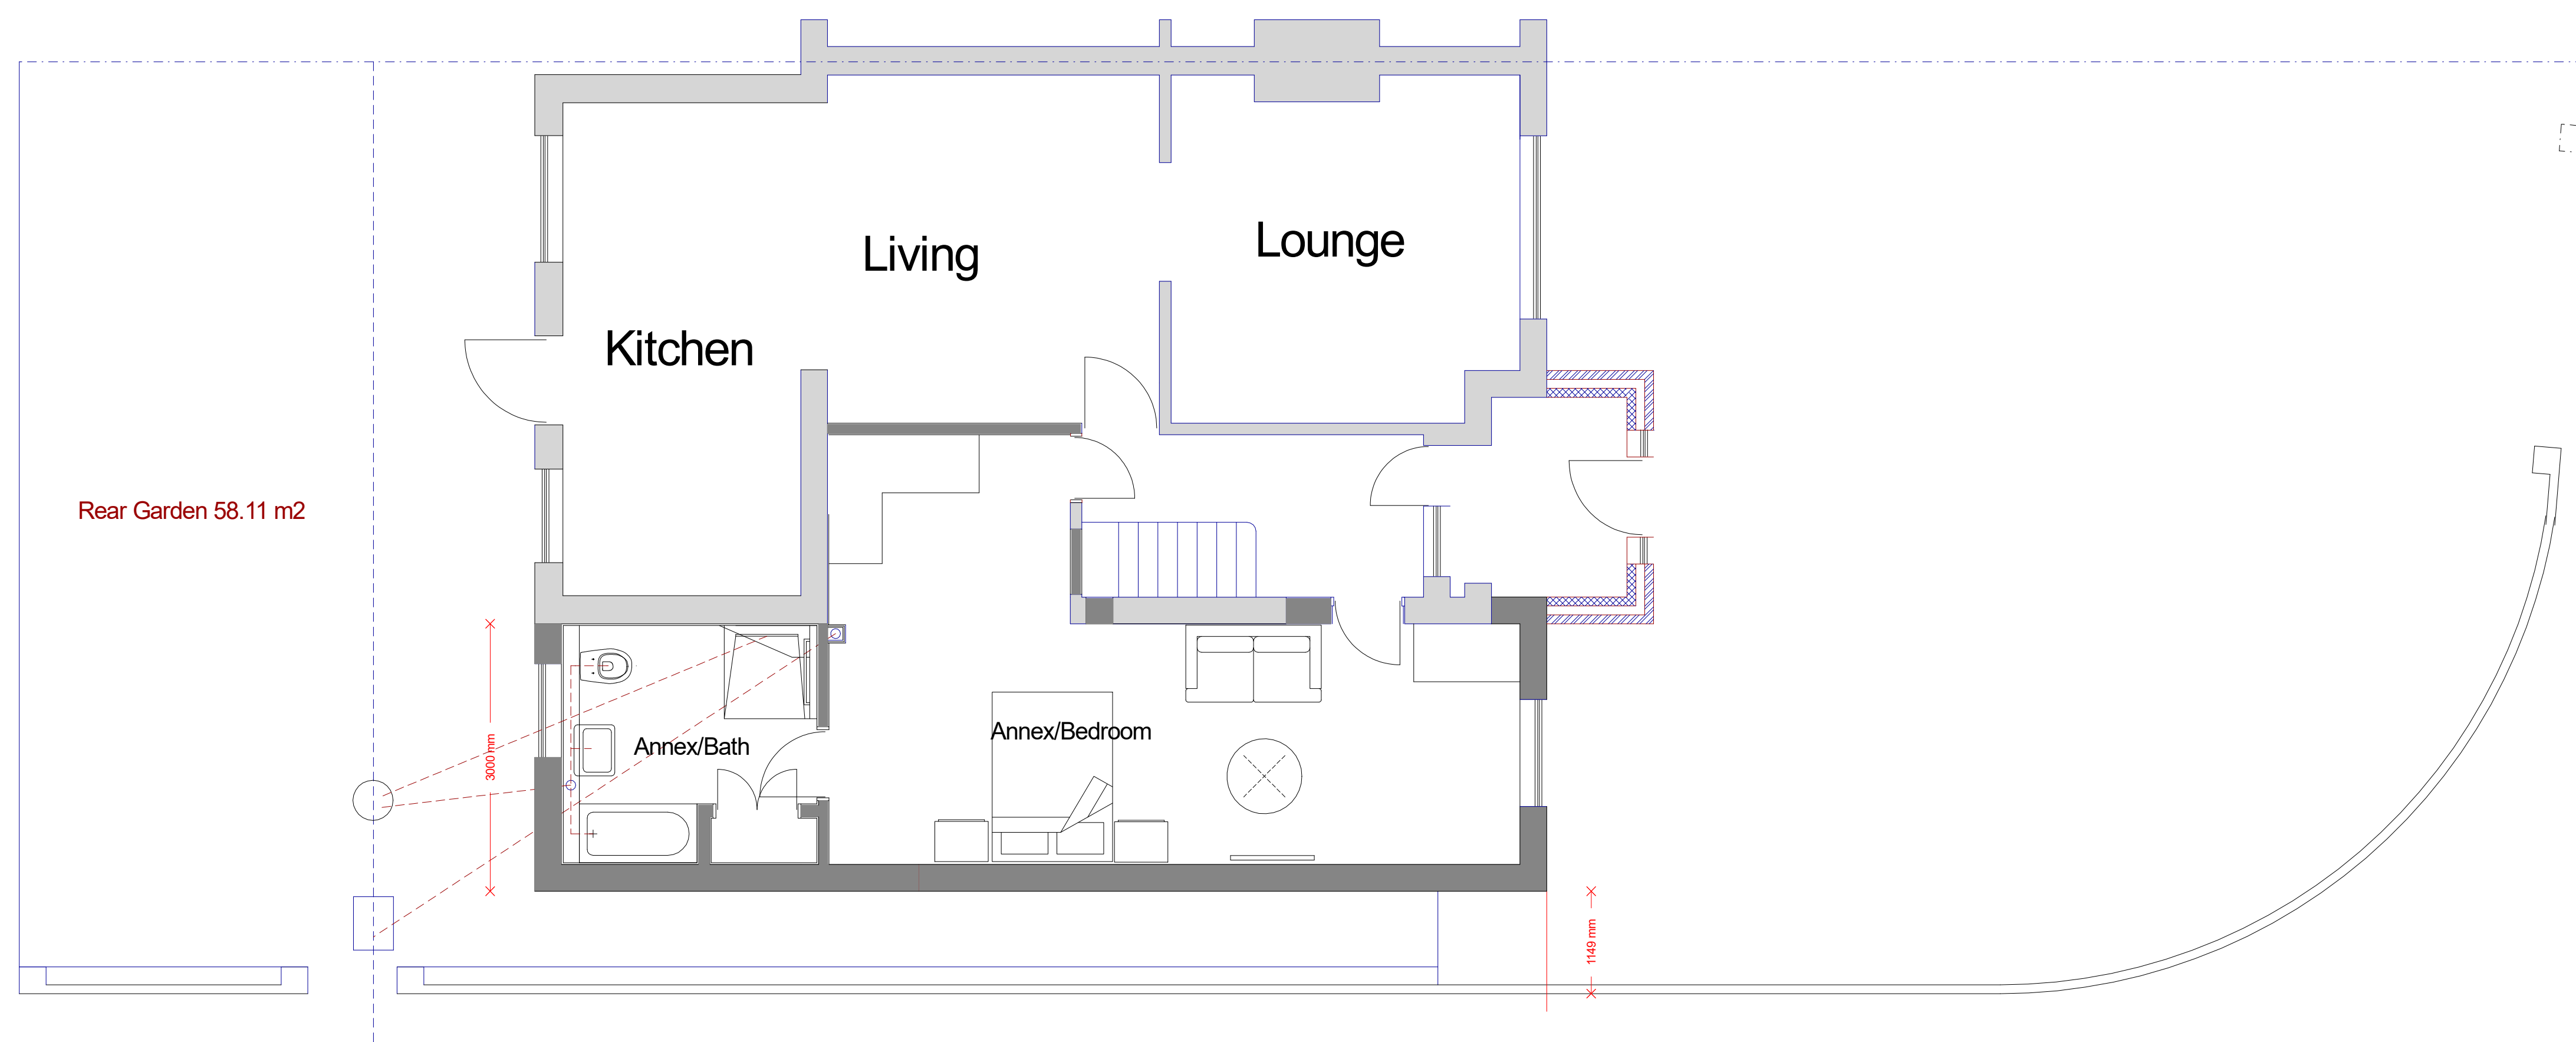


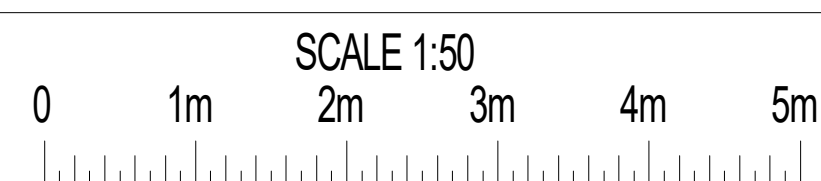

PROPOSED FLOOR PLAN

[illegible]

PLAN	Proposed Plans
PROJECT	Single storey rear/side infill extension

General Notes:

All dimensions to be checked on site prior to construction any discrepancies should be reported to the height.

All drawings are indicative of artworks visual requirements only and show design intent only.

If there is a complete drawing scale of drawings can vary on printing check on site for setting out.

Copyright © **Highgate Design 2021**

This drawing should not be used to calculate areas for the purposes of valuations. All dimensions to be checked on site and the plan and dimensions to be their own measurements.

DWG No	
--------	--

02
Rev: - e

Date: September 2022
Project: 1 Peel Way, Hillingdon
Scale 1:50 @ A1
Checked: AW
Drawing Title: Plans
Status: Planning
Job No: 384

Highford
Design and Build Limited

27 Bellamy Close, Ickenham, Middlessex UB10 8SJ
email: info@highforddesign.co.uk - web: www.highforddesign.co.uk
telephone: 01895 622575 - mobile: 07557 390205