
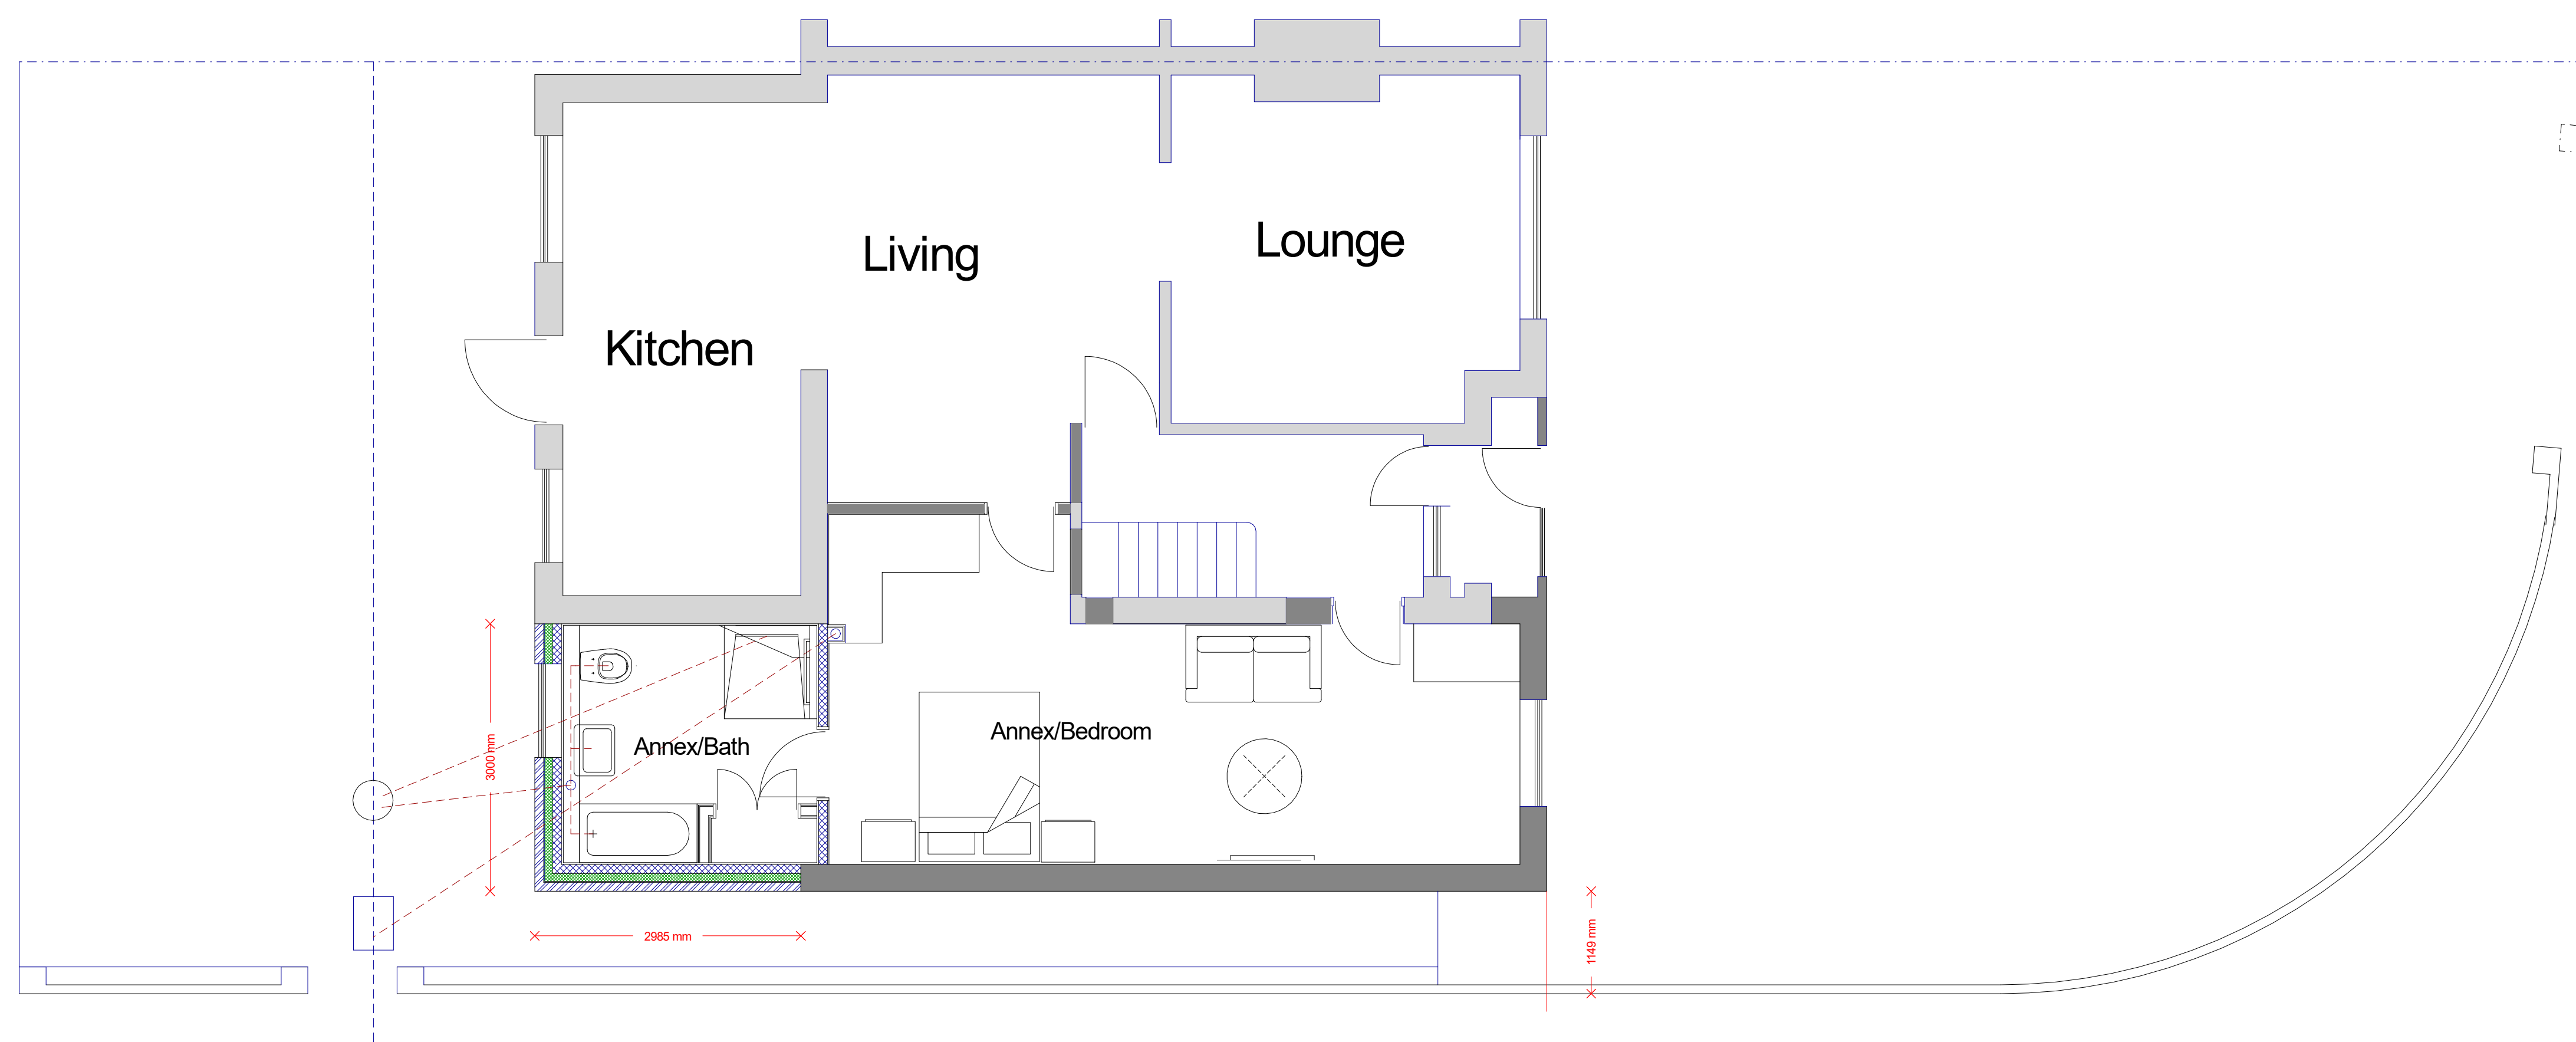


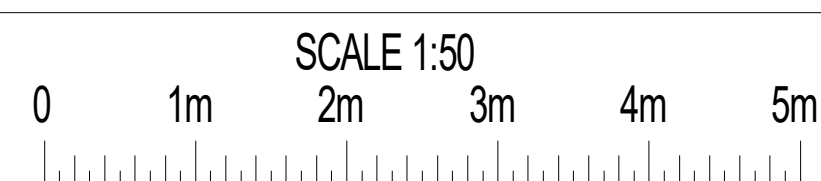

PROPOSED FLOOR PLAN

[illegible]

PLAN	Proposed Plans
PROJECT	Single storey rear/side infill extension

DWG No
02
Rev: - c

Date: September 2022
Project: 1 Peel Way, Hillingdon
Scale 1:50 @ A1
Checked: AIV
Drawing Title: Plans
Status: Planning
Job No: 384

Highford
Design and Build Limited

27 Bellamy Close, Ickenham, Middlesex. UB10 8SJ
email: info@highforddesign.co.uk - web: www.highforddesign.co.uk
telephone: 01845 622575 - mobile: 07557 390205