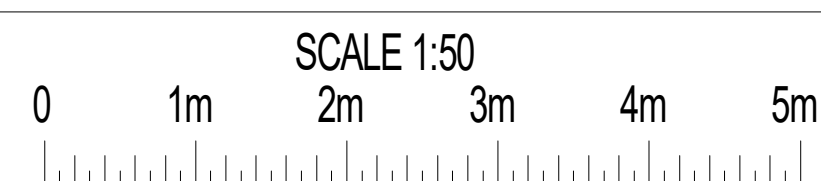


## EXISTING FLOOR PLAN

[illegible]

<h1>PLAN</h1>	<h1>Existing Plans</h1>
<h1>PROJECT</h1>	<h1>Single storey side extension</h1>

DWG No  
**01**  
Rev: -

Date: September 2022  
Project: 1 Peel Way, Hillingdon  
Scale 1:50 @ A1  
Checked: AW  
Drawing Title: Plans  
Status: Planning  
Job No: 384

**Highford**  
Design and Build Limited

27 Bellamy Close, Ickenham, Middlesex UB10 8SJ  
email: [info@highforddesign.co.uk](mailto:info@highforddesign.co.uk) - web: [www.highforddesign.co.uk](http://www.highforddesign.co.uk)  
telephone: 01845 622575 - mobile: 07957 300205