



CHENEY STREET

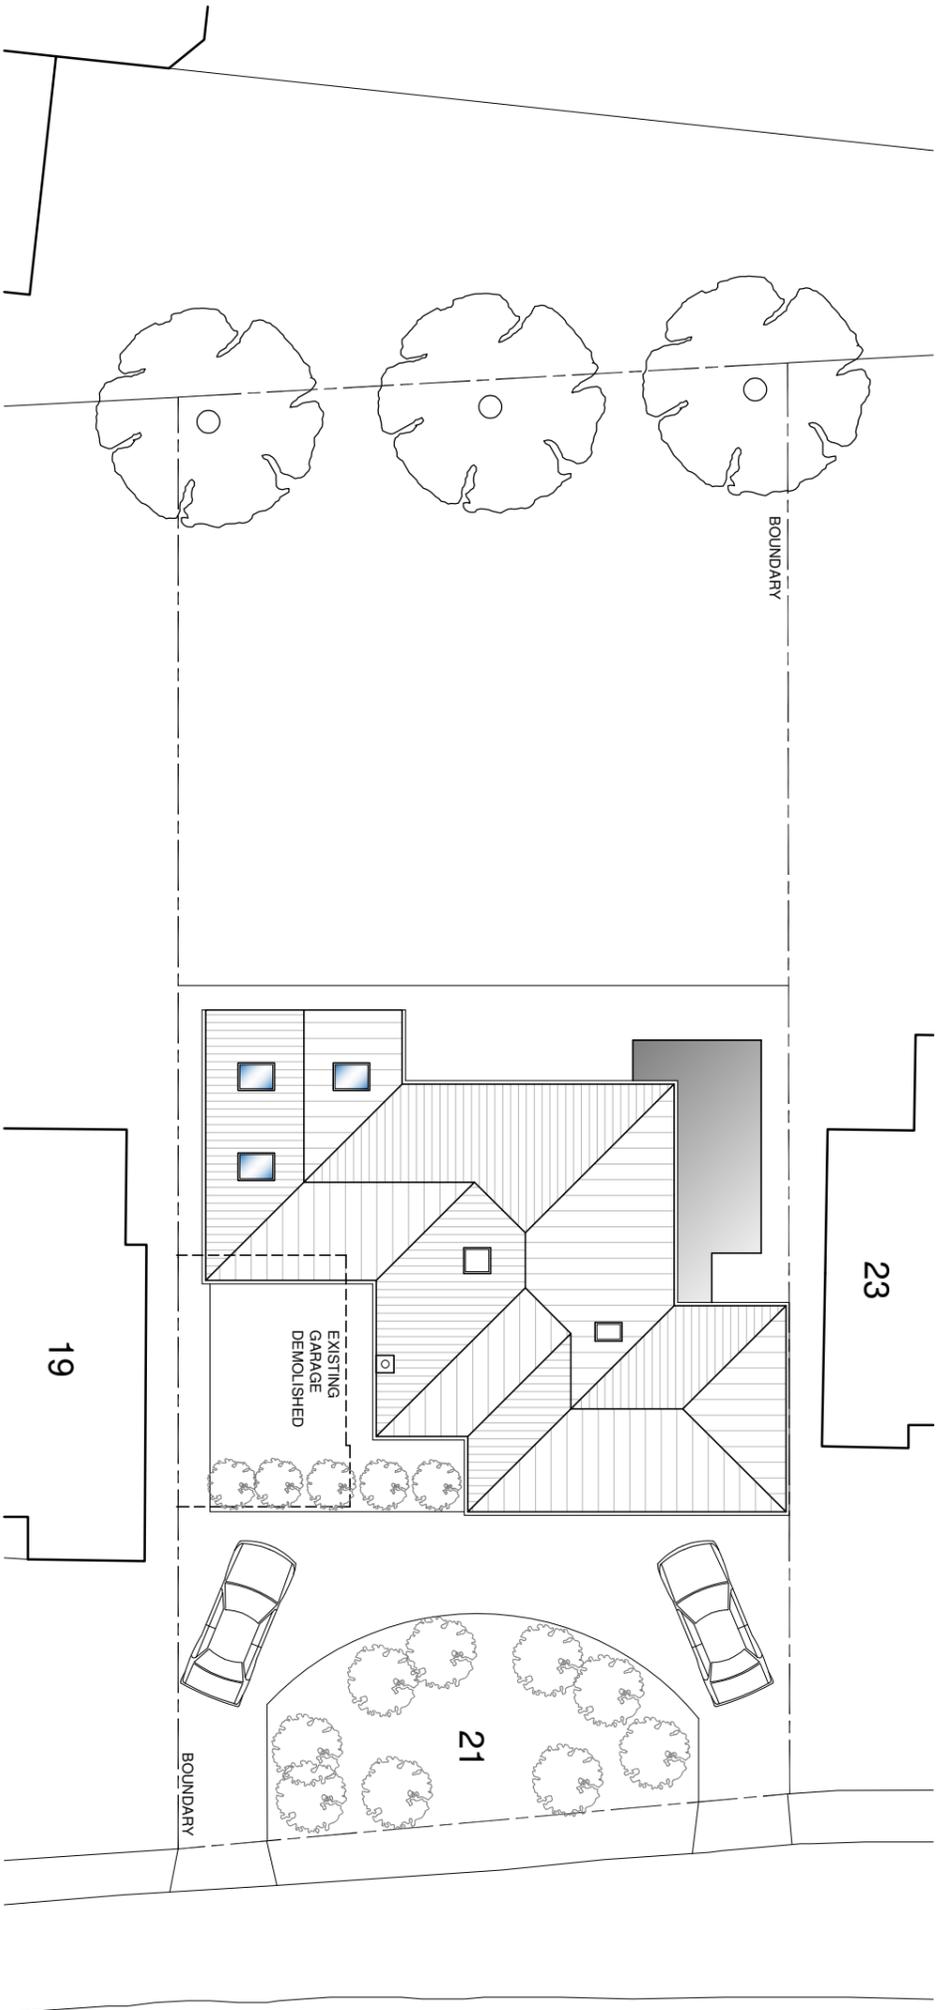

CHENEY STREET

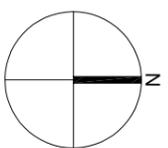

AMENDMENTS

DATE	REV.

Dimensions, areas and levels shown shall only be approximate and subject to site survey. All dimensions are to be rounded up. If ground conditions vary or are not shown on this drawing, drawings, documents and any discrepancies or variations are to be resolved by the architect. The client shall be responsible for any discrepancies or variations. The drawings shall be used for the purpose of the above.



bernard murray design
chartered architect

WWW.BMURRAYDESIGN.CO.UK
13 MERRYFIELDS, UXBURIDGE, MIDDLESEX, UB82BT
TEL: 0788 47174 EMAIL: BMURRAYDESIGN@YAHOO.CO.UK

PROJECT
21 CHENEY STREET
PINNER
HA5 2TG

CLIENT
LINDA HOLMAN

DRAWING	EXISTING AND PROPOSED
SITE PLAN	
SCALE	1:200 @ A3
DATE	JAN 2025
DRAWN	BM
DRAWING NUMBER	1252-10
REV.	