

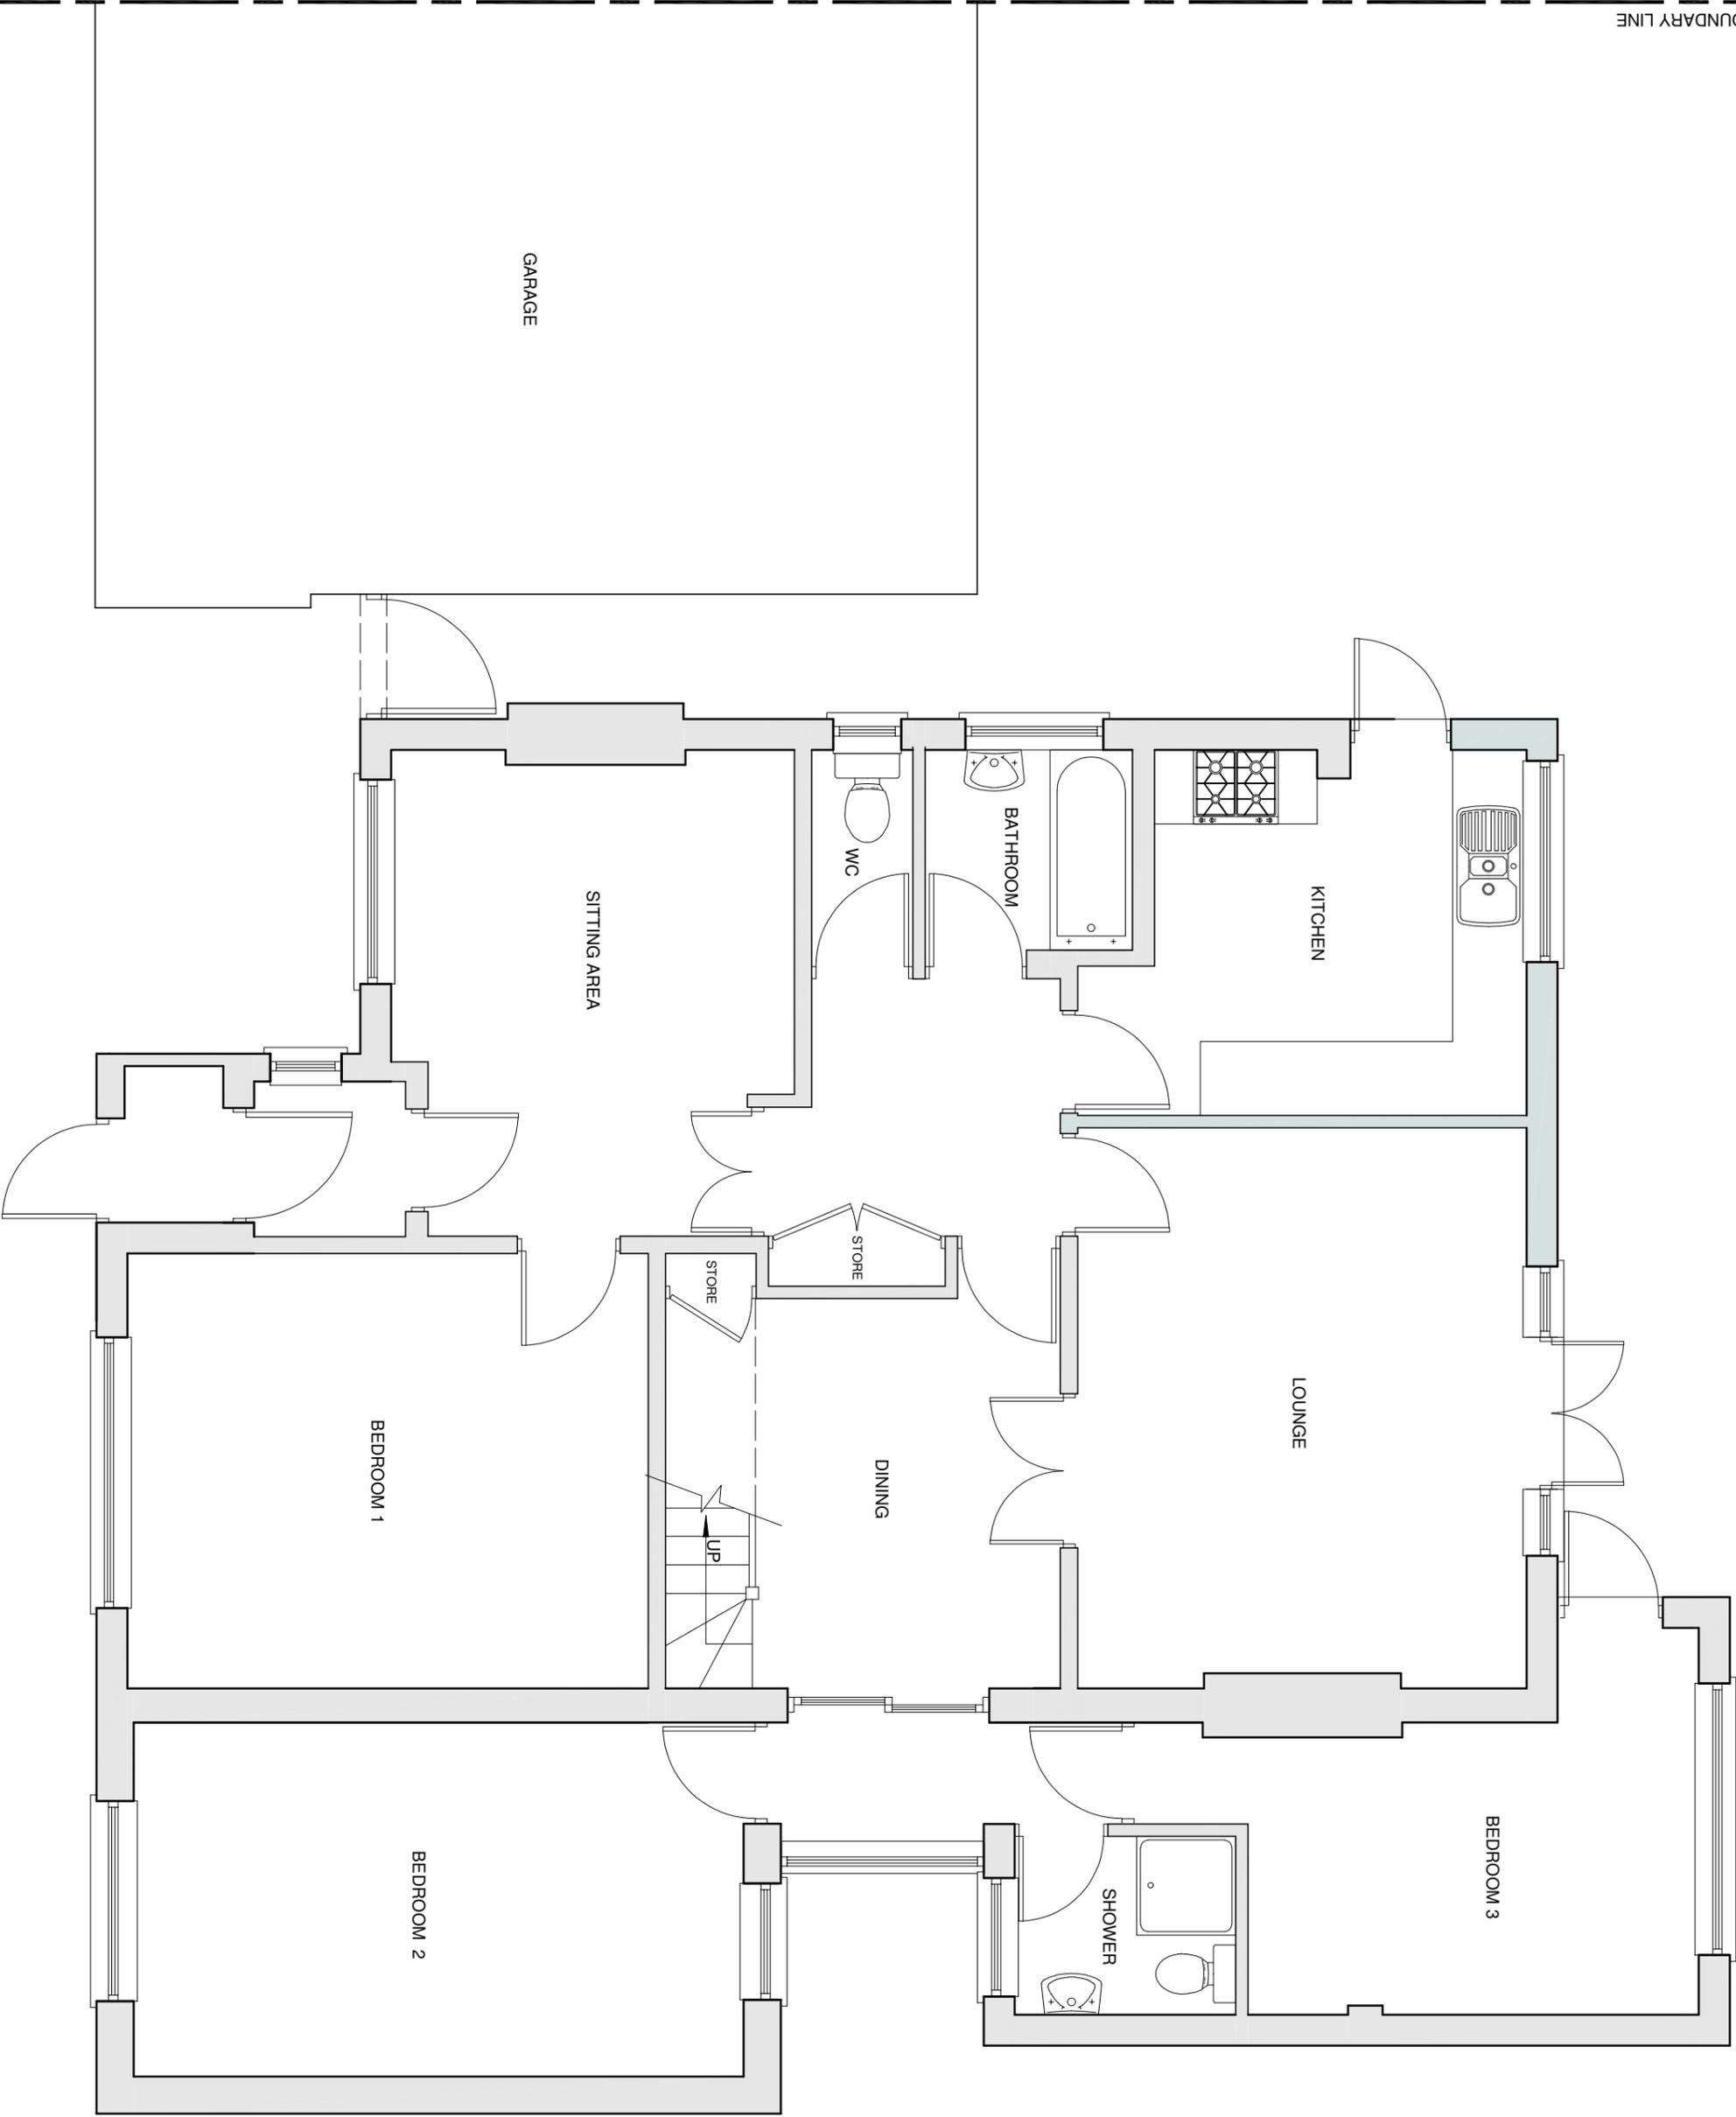


BOUNDARY LINE

 

BOUNDARY LINE

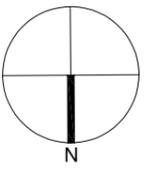

AMENDMENTS

DATE	REV.



bernard murray design
chartered architect

WWW.BMURRAYDESIGN.CO.UK
13 MERRYFIELDS, UXBURIDGE, MIDDLESEX, UB82BT
TEL: 0788 477114 EMAIL: BMURRAYDESIGN@VMCO.CO.UK

PROJECT
21 CHENEY STREET
PINNAR
HA5 2TG

CLIENT
LINDA HOLMAN

DRAWING EXISTING GROUND FLOOR PLAN	SCALE 1:50 @ A3	DRAWING NUMBER 1252-2	REV.
DATE JAN 2026	DRAWN BM		