

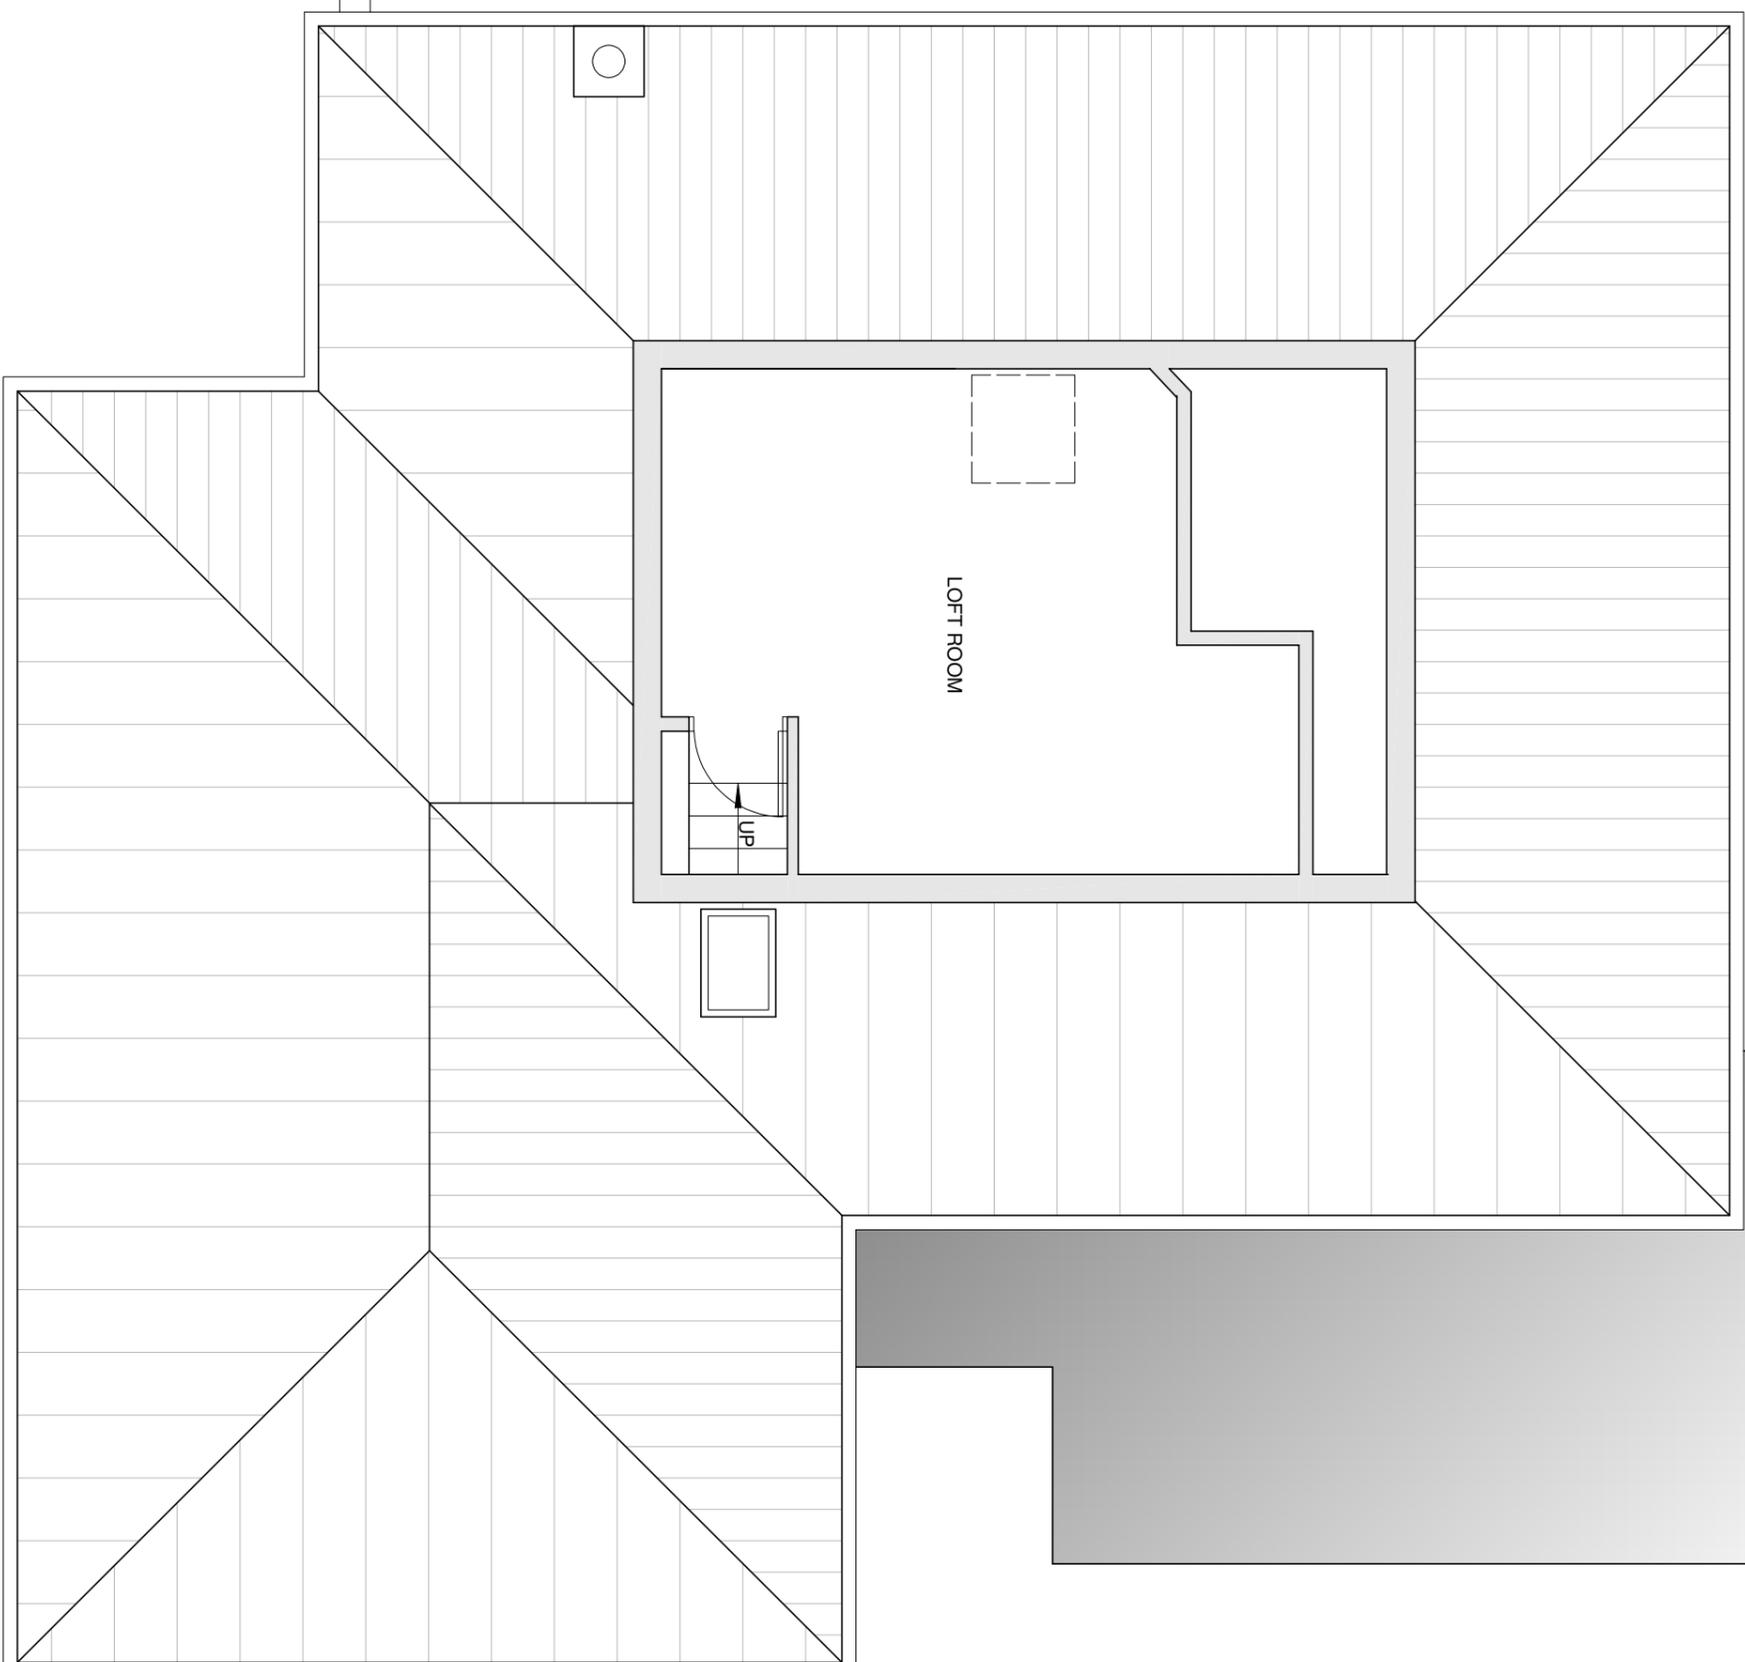


BOUNDARY LINE

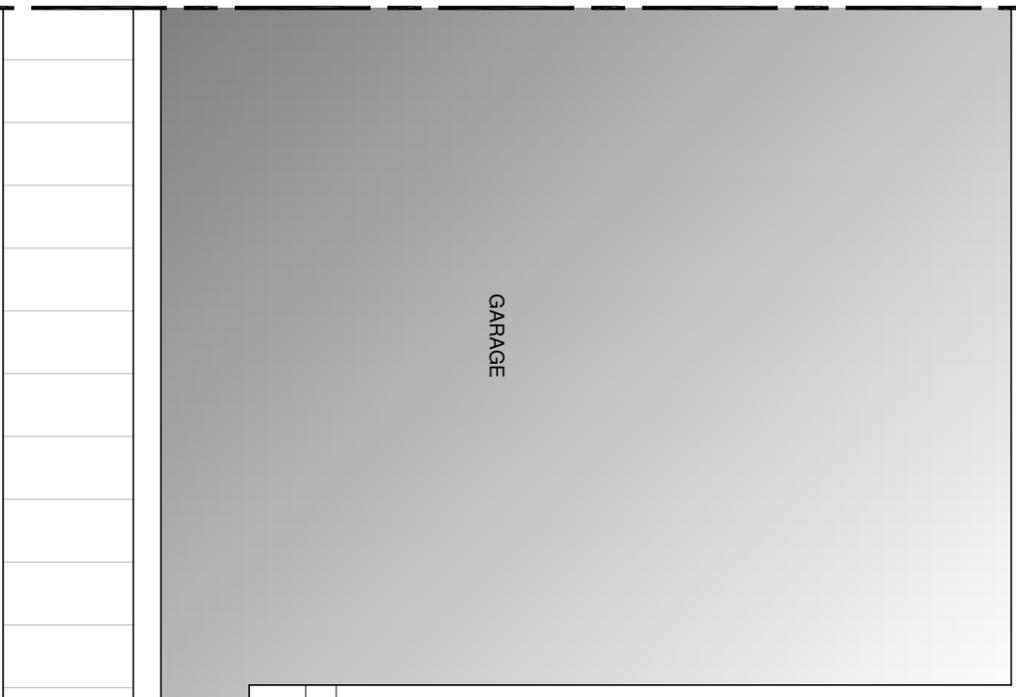

BOUNDARY LINE

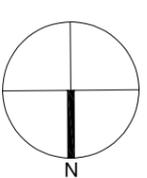

AMENDMENTS

DATE	REV.

Drawings, notes and details shown here are only approximate and subject to change. All dimensions are to be finished or clear, unless otherwise stated. Any dimensions shown in drawings, documents and any documents or variations are to be used by the architect. The architect shall be responsible for the accuracy of the drawings and details shown here. The architect shall be responsible for the accuracy of the drawings and details shown here.



bernard murray design
chartered architect

www.bmura.design.co.uk
13 MERRYFIELDS, UXBURIDGE, MIDDLESEX, UB82BT
TEL: 07884 47714 EMAIL: BMURRAYDESIGN@YAHOO.CO.UK

PROJECT
21 CHENEY STREET
PINNAR
HA5 2TG

CLIENT
LINDA HOLMAN

DRAWING
EXISTING FIRST FLOOR PLAN

SCALE	1:50 @ A3	DRAWING NUMBER	REV.
DATE	JAN 2026	1252-4	
DRAWN	BM		