

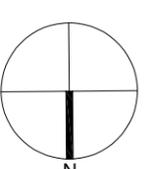
 
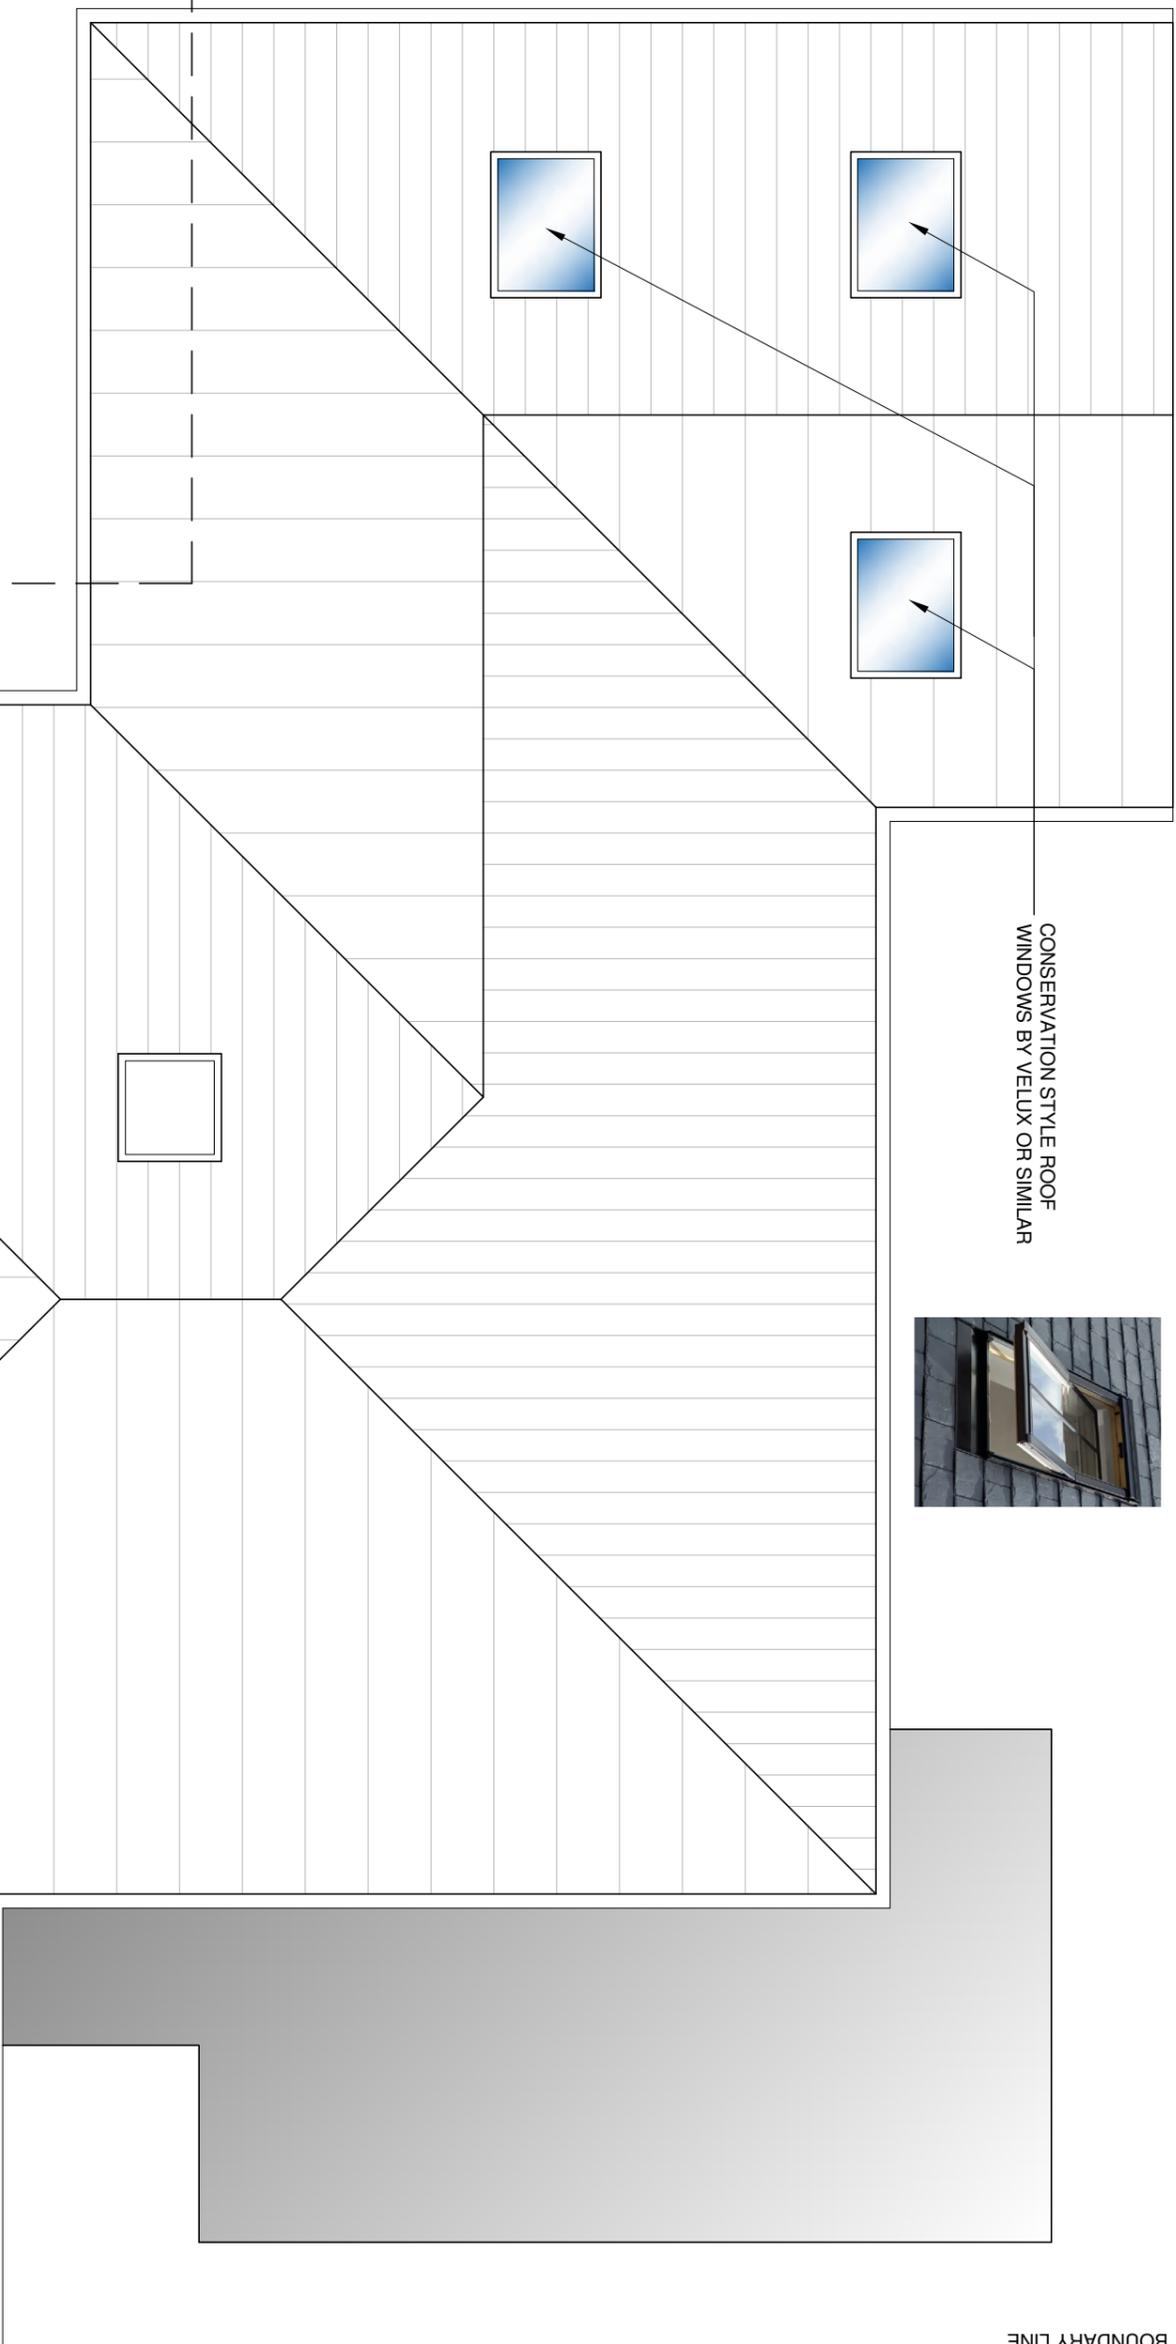
 


BOUNDARY LINE

BOUNDARY LINE

 

CONSERVATION STYLE ROOF WINDOWS BY VELUX OR SIMILAR

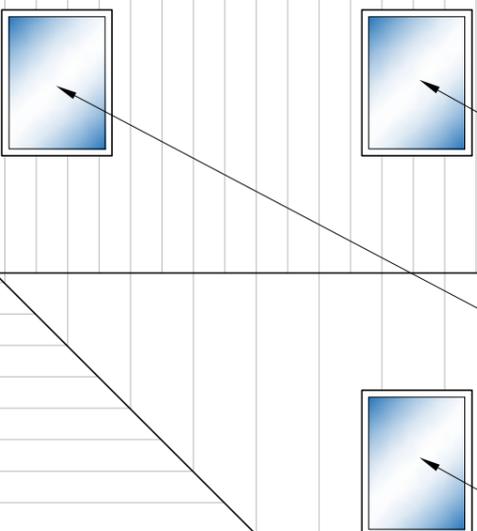

ROOF SHAPE	DATE	REV.
	JAN 2026	A

Dimensions, areas and levels shown give an only approximate and relative guide only. All dimensions are to be finished or to face, unless otherwise stated. The drawing documents and any adaptations or variations are to be checked by the architect before construction. This drawing is to be used for the purpose of the application.



bernard murray design
chartered architect

WWW.BMURRAYDESIGN.CO.UK
13 MERRYFIELDS, UXBRIDGE, MIDDLESEX, UB82BT
TEL: 07884 47714 EMAIL: BMURRAYDESIGN@VMCO.CO.UK

PROJECT
21 CHENEY STREET
PINNER
HA5 2TG

CLIENT
LINDA HOLMAN

DRAWING
PROPOSED ROOF PLAN

SCALE	DATE	DRAWING NUMBER	REV.
1:50 @ A3	JAN 2026	1252-7	A
BM			