



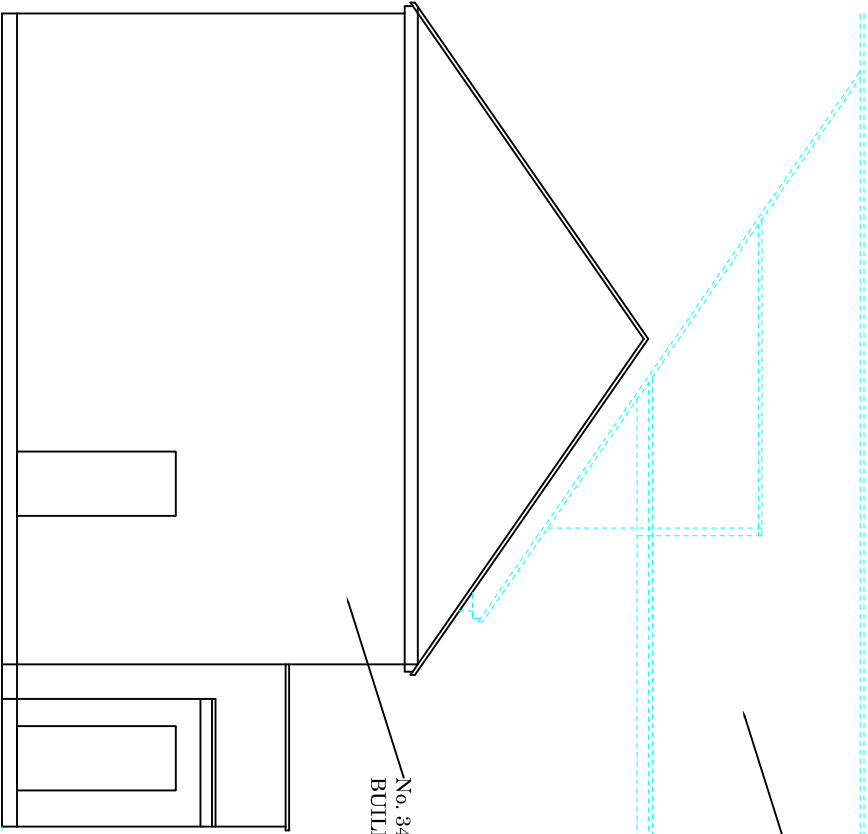

No. 36 BUILDING LINE

No. 34 MAIN BUILDING

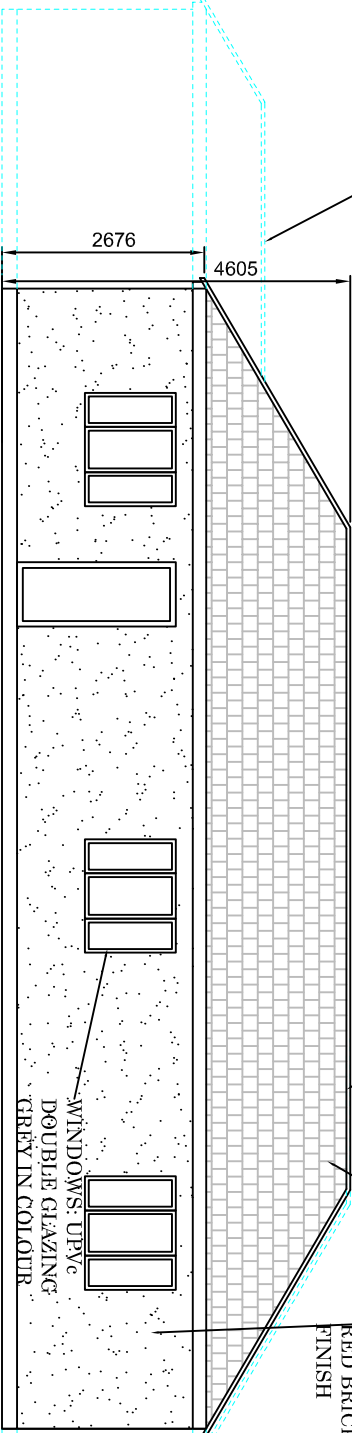

No. 36 GARAGE BUILDING LINE

No. 36 GARAGE BUILDING LINE

ROOF TILE: MARLEY
LUDLOW PLUS GREY
TILE

CALLERTON
RED BRICK
FINISH

WINDOWS: DRYC
DOUBLE GLAZING
GREY IN COLOUR

SIDE ELEVATION (RIGHT)


2676

4605

No. 34 MAIN BUILDING

No. 36 GARAGE BUILDING LINE

REAR ELEVATION

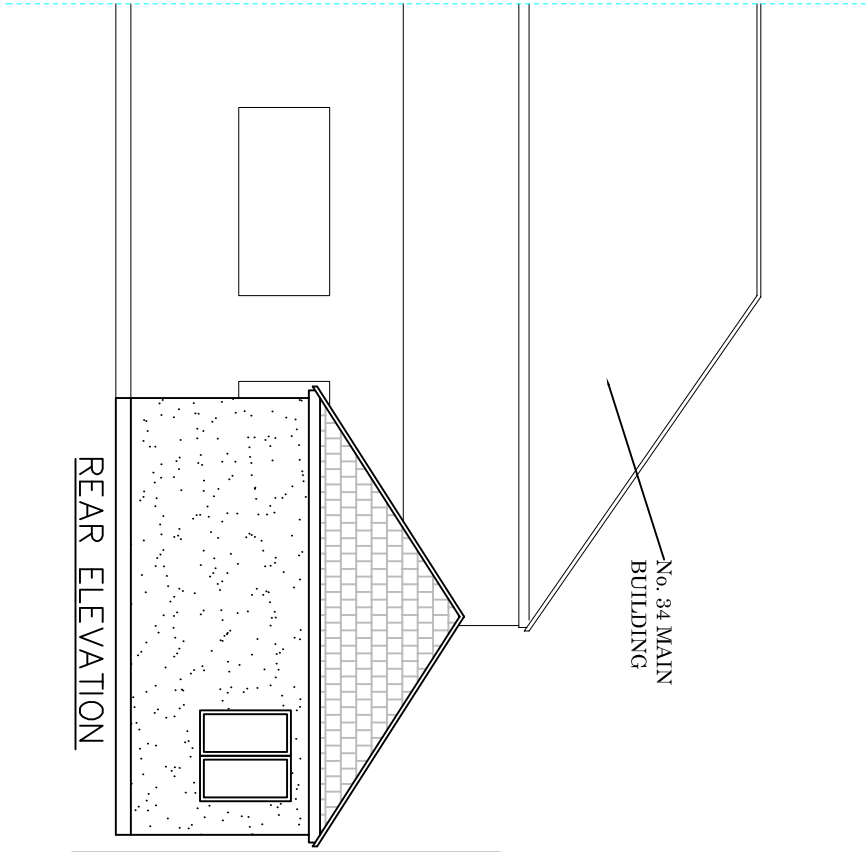

Rev.	Date:	Description	DWN.	CHK.

j e architectural design ltd

Architectural & Structural Designers

1 Lytton Close

Northolt Village, Northolt

Middlesex UB5 5BU

T: 020 8845 0795, M: 07930 557913, e:angelo9@aol.com

Job Title:	Dentish 34-Kingsend, Ruislip HA4 7DA
Drawing Title:	Side & Rear Elevation

Designed by:	Angelo E	Date:	Jan. 2022	Scale:	1:100@A3
Client:		Drawing No:	3364/DJ/03	Rev.	