
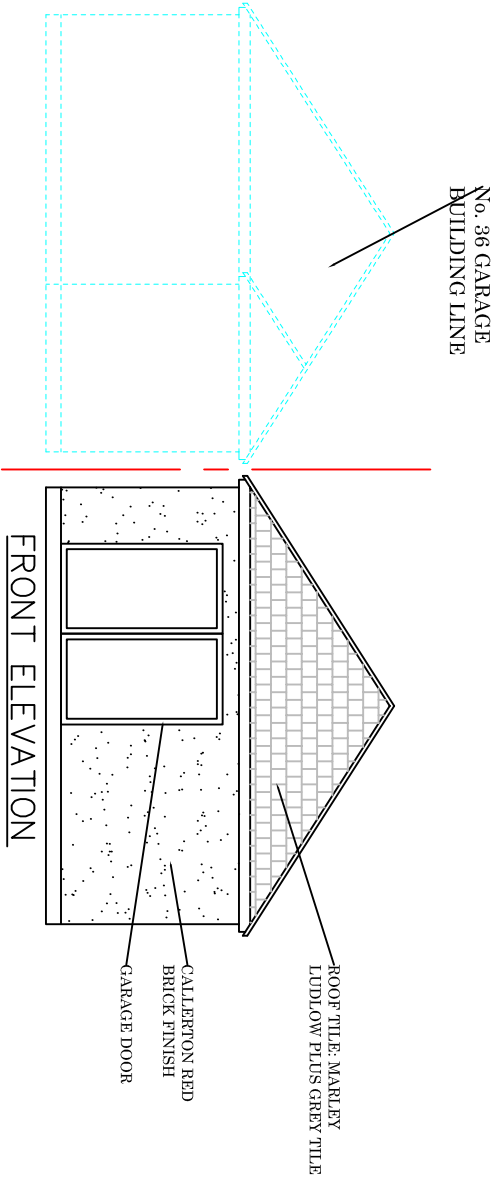


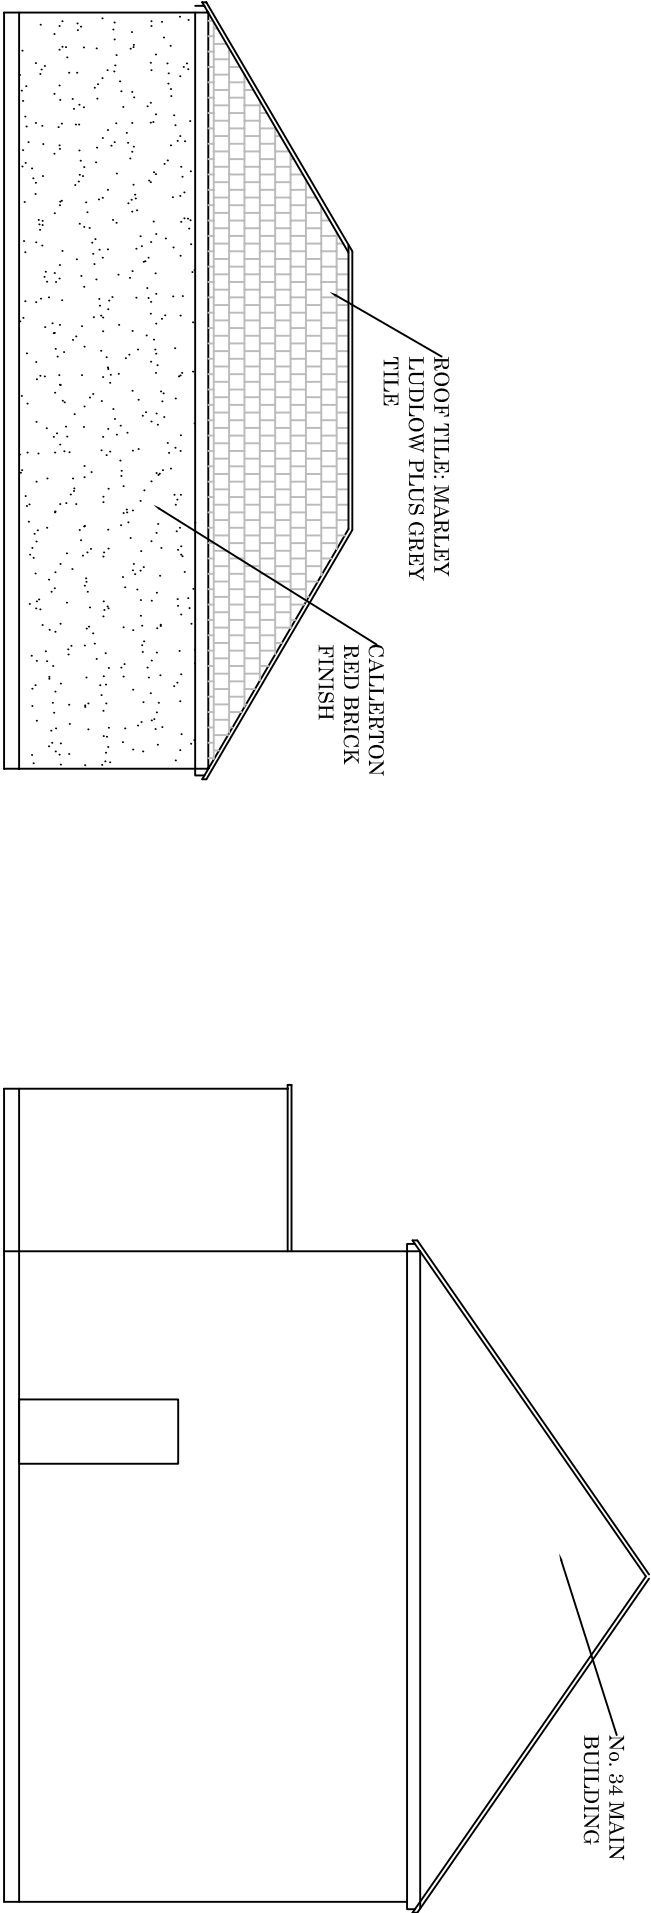

Rev.	Date.	Description	DWN.	CHK.	Job Title:		Designed by:	Date:	Scale:	Rev.
					Dentish 34-Kingsend, Ruislip HA4 7DA		Angelo E	Nov. 2022	1:100@A3	
					Drawing Title:		Client:	Drawing No:		
					Side & Front Elevation			3364/DJ/04		A
je architectural design ltd					Architectural & Structural Designers					
1 Lytton Close					Northolt Village, Northolt					
Middlesex UB5 5BU					T: 020 8845 0795, M: 07930 557913, e:angelo9@aol.com					