



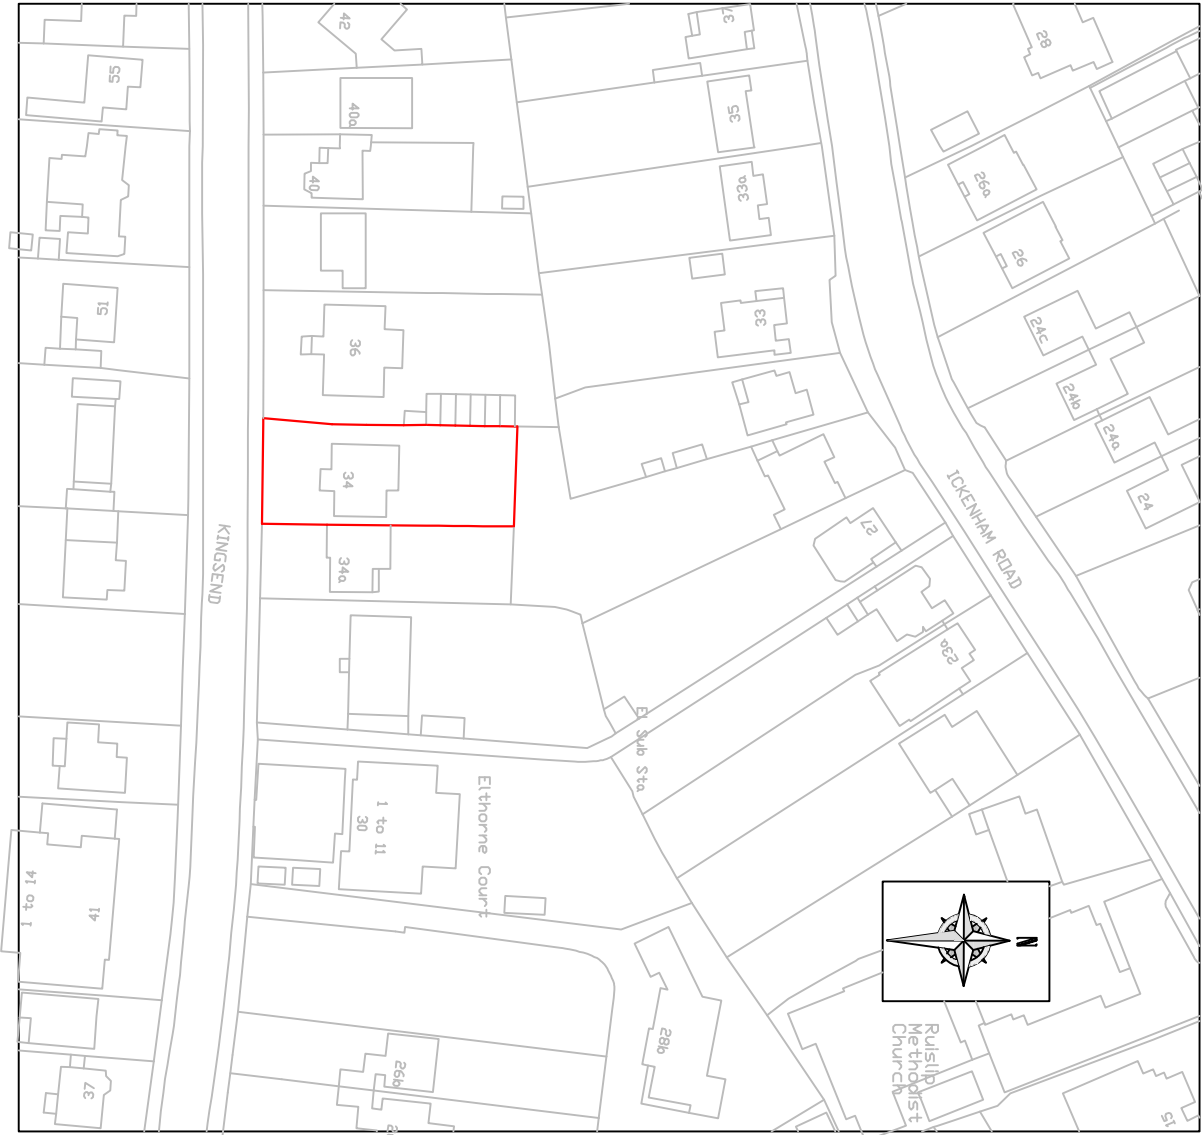

SITE PLAN
Scale 1:1250

 

BLOCK PLAN
Scale 1:500

Rev.	Date.	Description	DWN.	CHK.	Job Title:	Designed by:	Date:	Scale:
					Dentish 34-Kingsend, Ruislip HA4 7DA	Angelo E	Nov. 2022	1:500, 1250@A3
					Drawing Title:	Client:	Drawing No:	Rev:
					Location Plan		3364/DJ/05	B
j e architectural design ltd Architectural & Structural Designers 1 Lytton Close Northolt Village, Northolt Middlesex UB5 5BU T: 020 8845 0795, M: 07930 557913, e:angelo9@aol.com								