



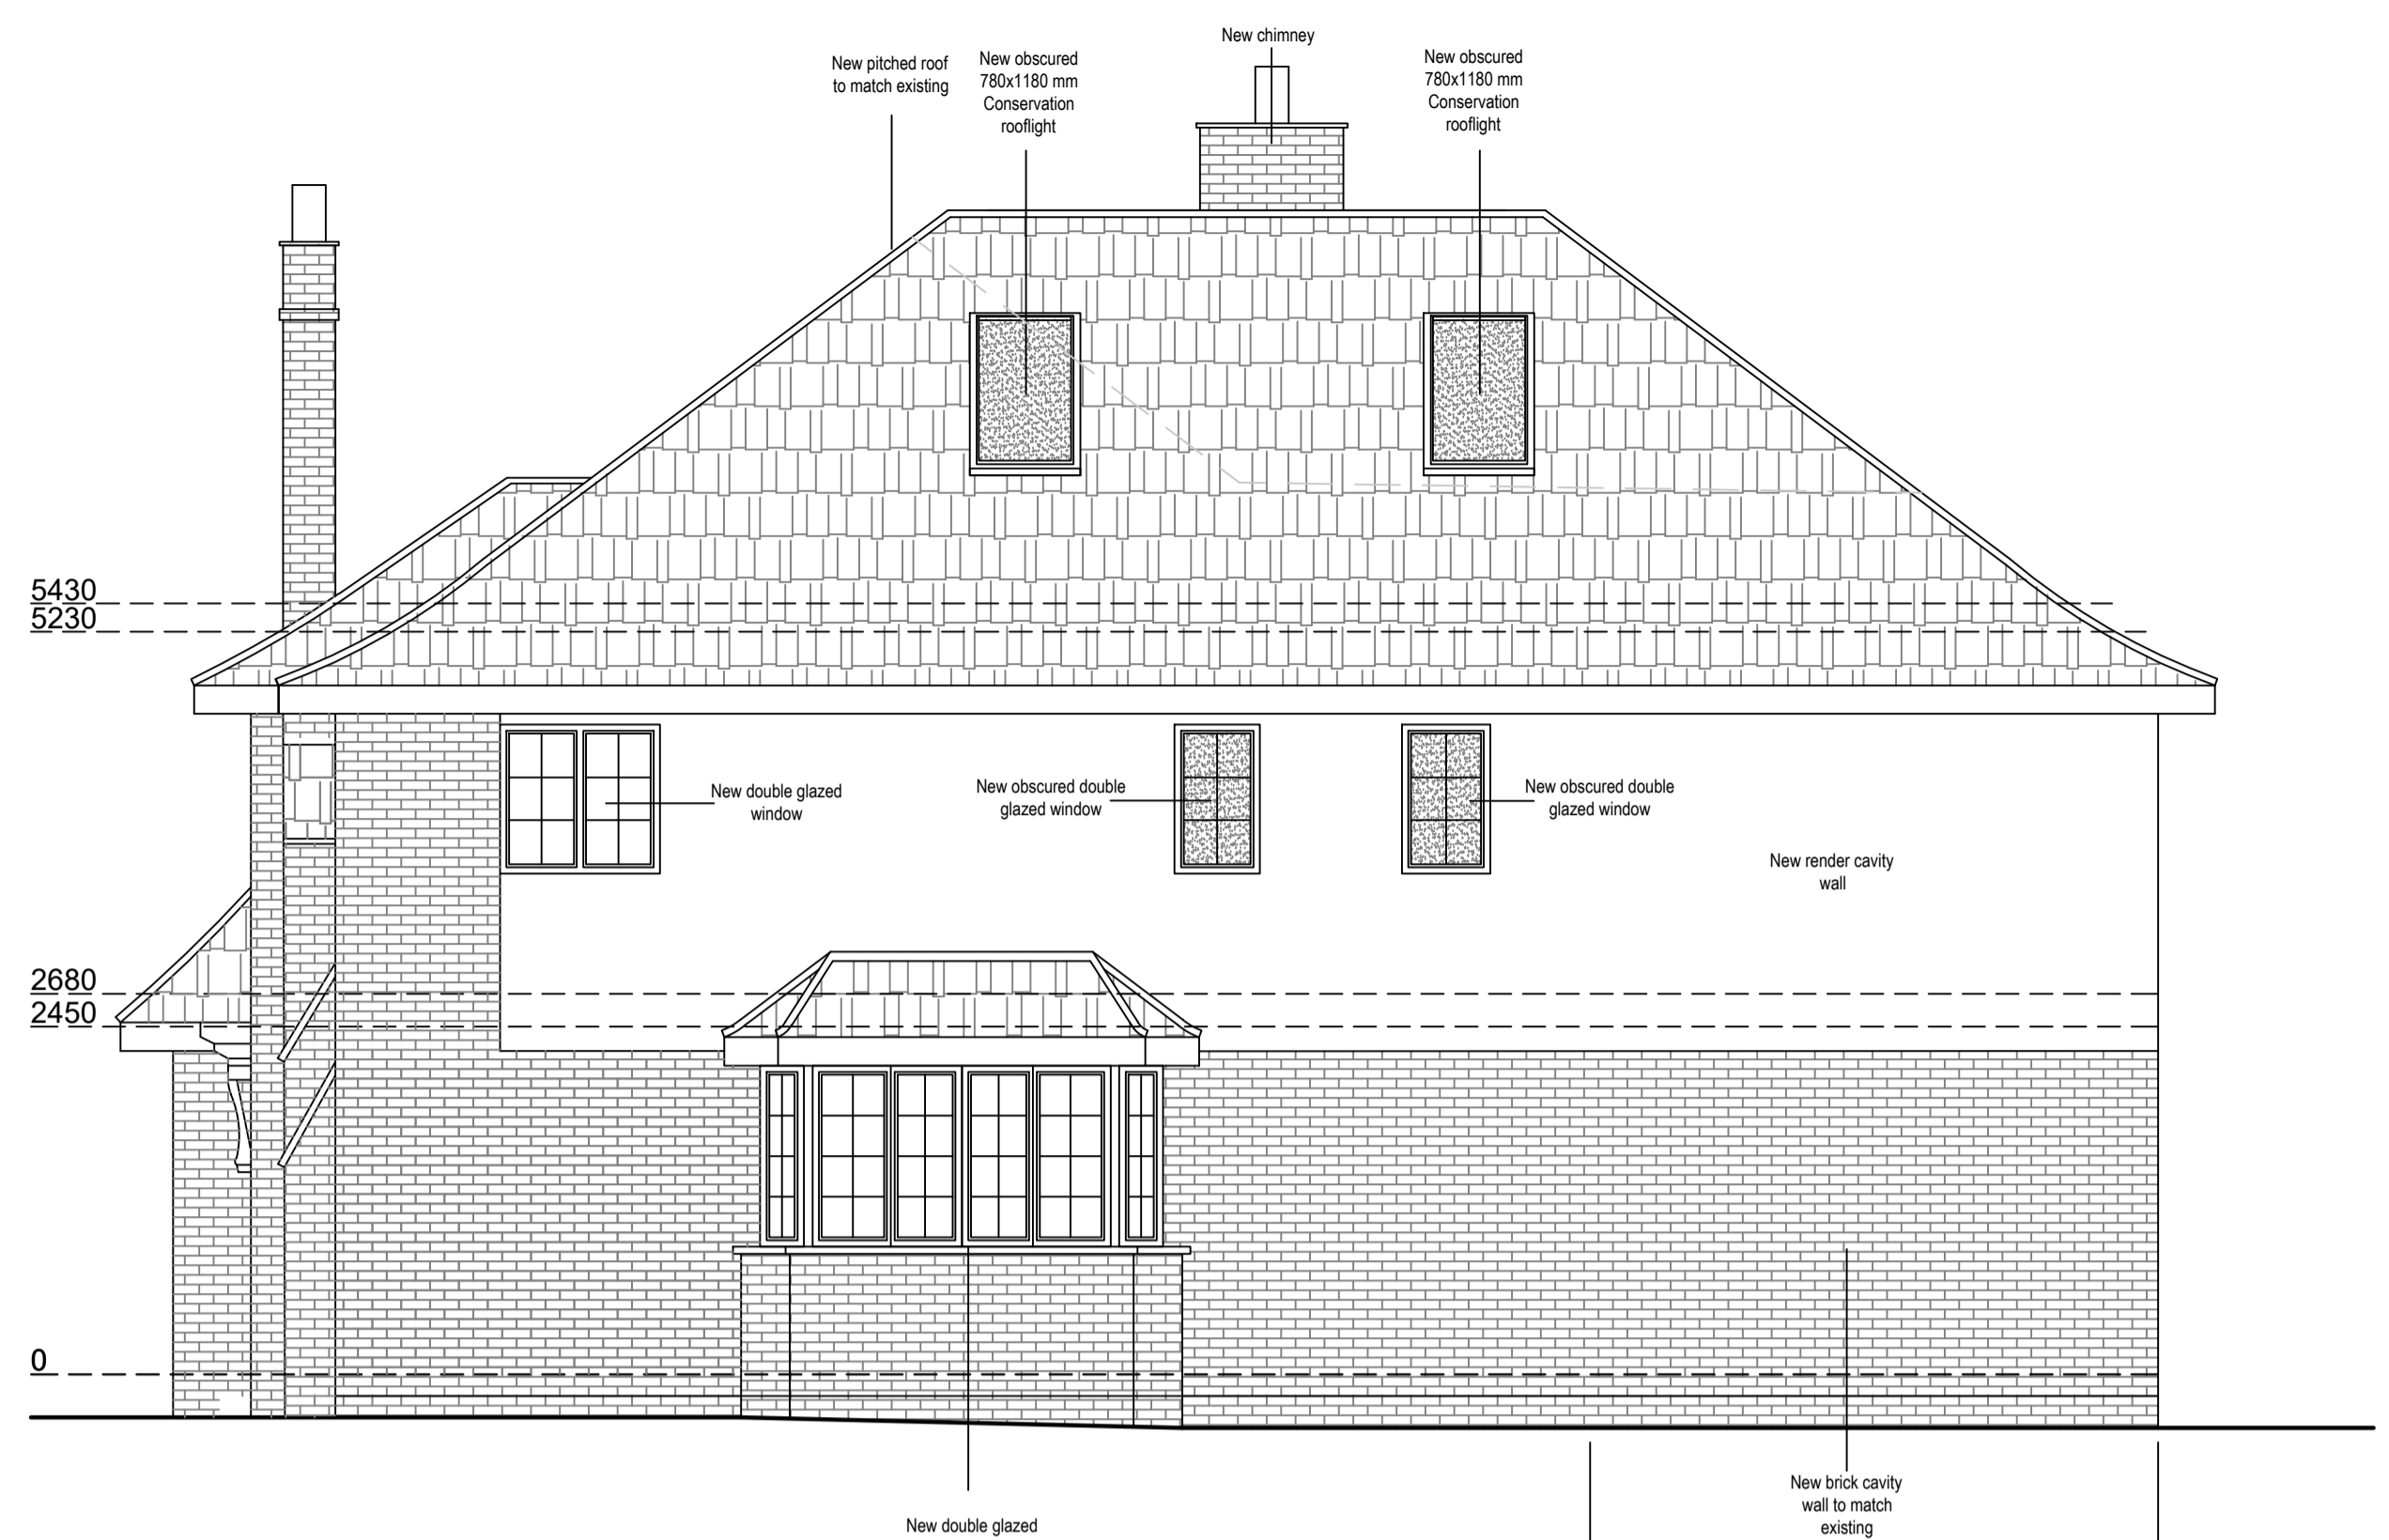


Proposed Northwest Elevation
Scale 1:50

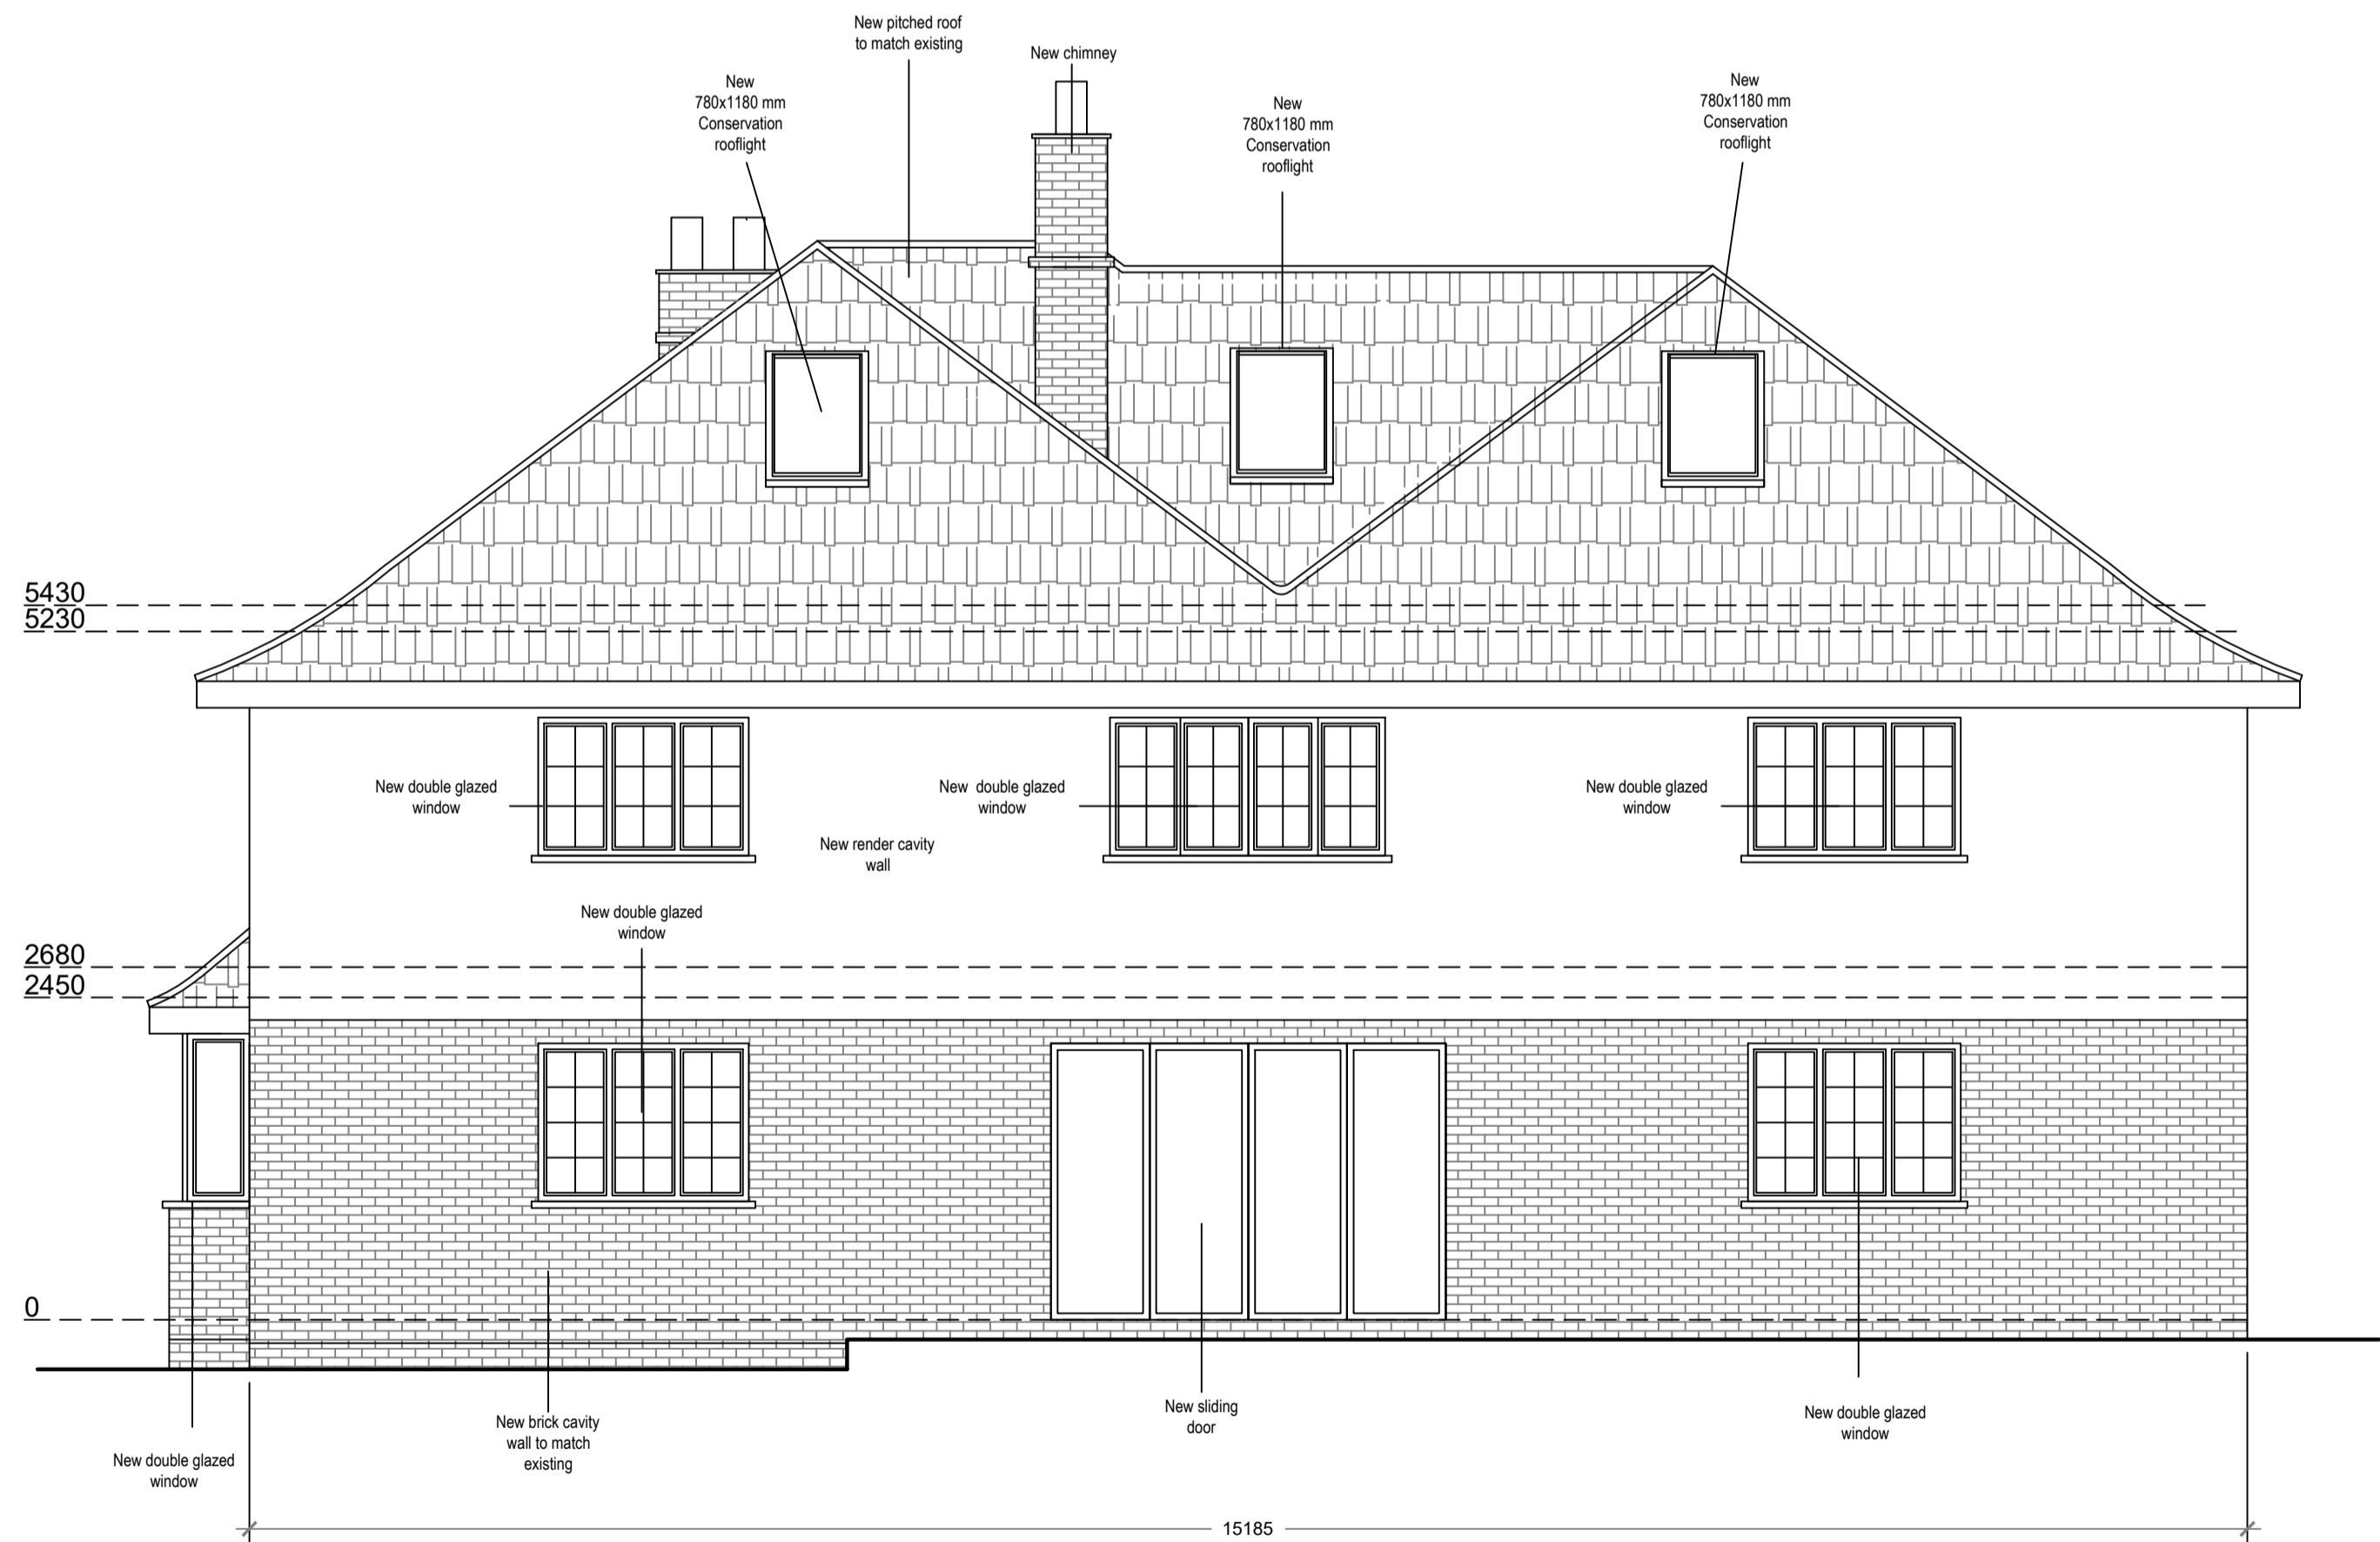


Proposed Southwest Elevation
Scale 1:50




Proposed Southeast Elevation
Scale 1:50

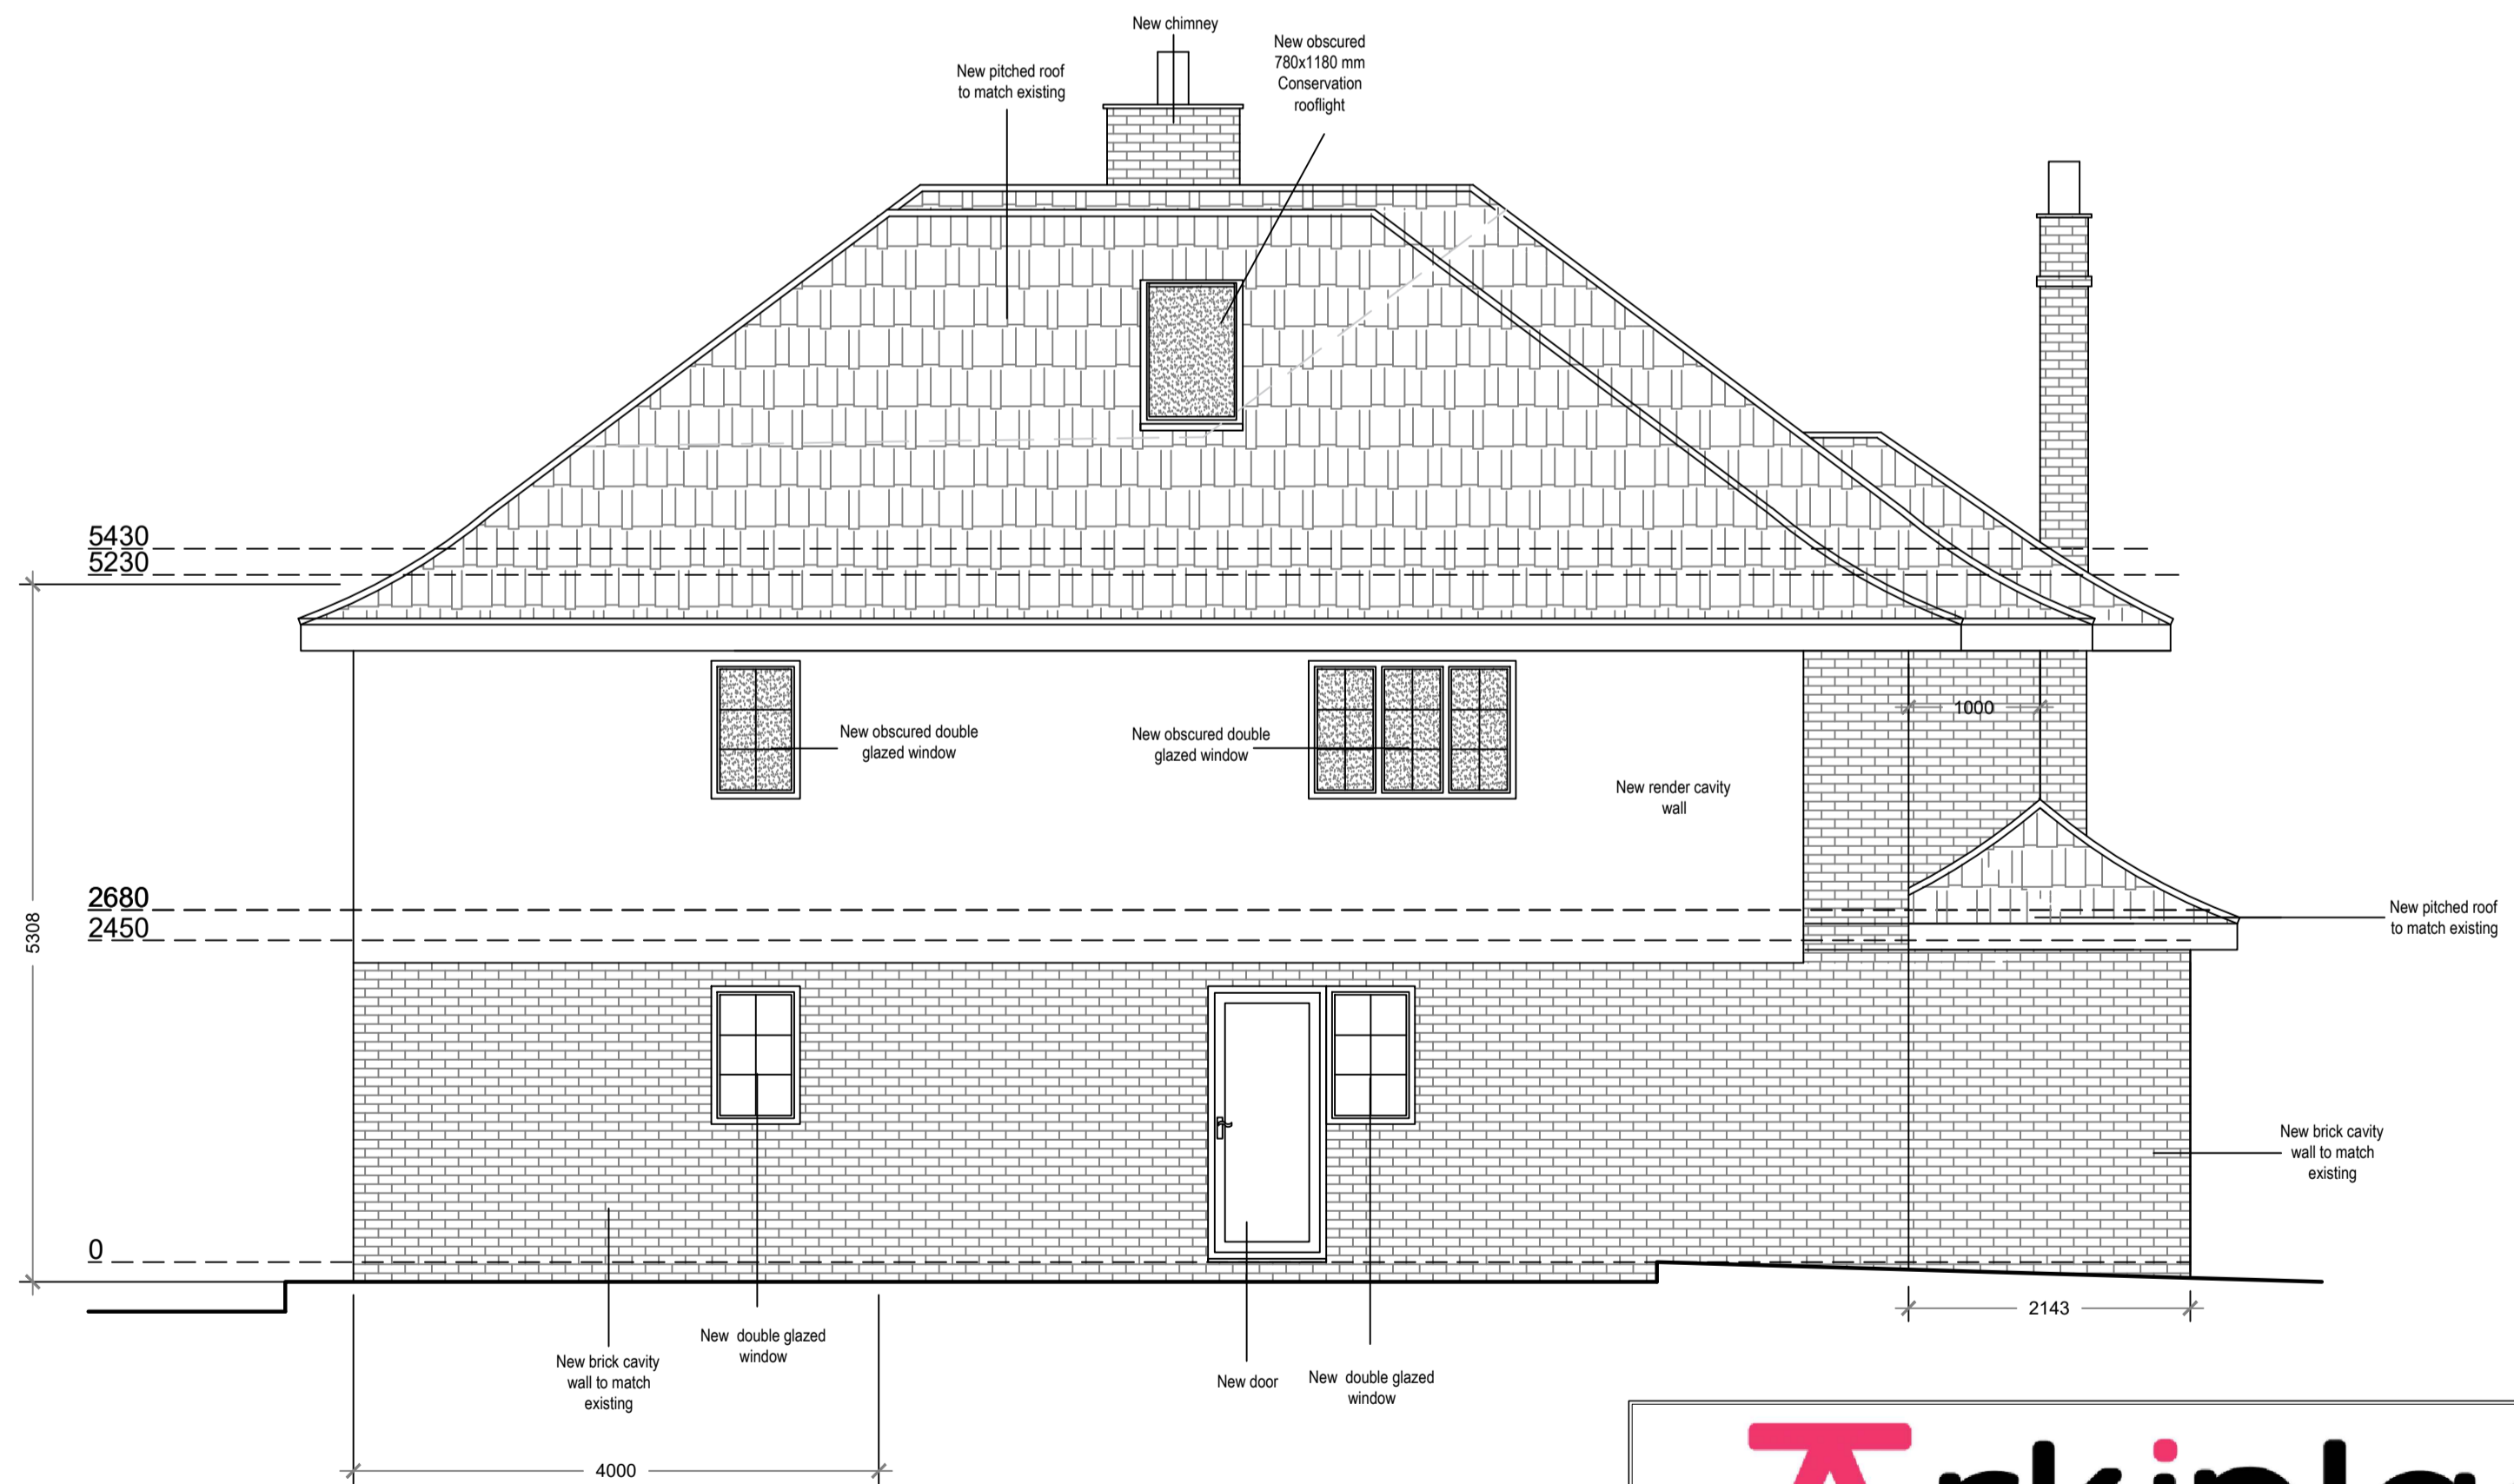

Proposed Northeast Elevation
Scale 1:50

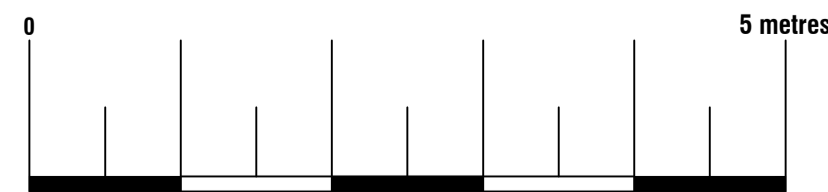



74 Cardiff Road, CF15 7QE • Enquiries@ArkiPlan.co.uk

| | | | |
|------|--|-------|---|
| Site | 33 Wieland Road, Northwood, MIDD X HA6 3 QX | Date | 07.02.2022 |
| | | Sheet | 21-0800 D06 Rev D |
| | | Job | New Extension, Loft Conversion, Internal Works |
| | | Scale | As Shown@A1 |
| | | Title | As Shown |