


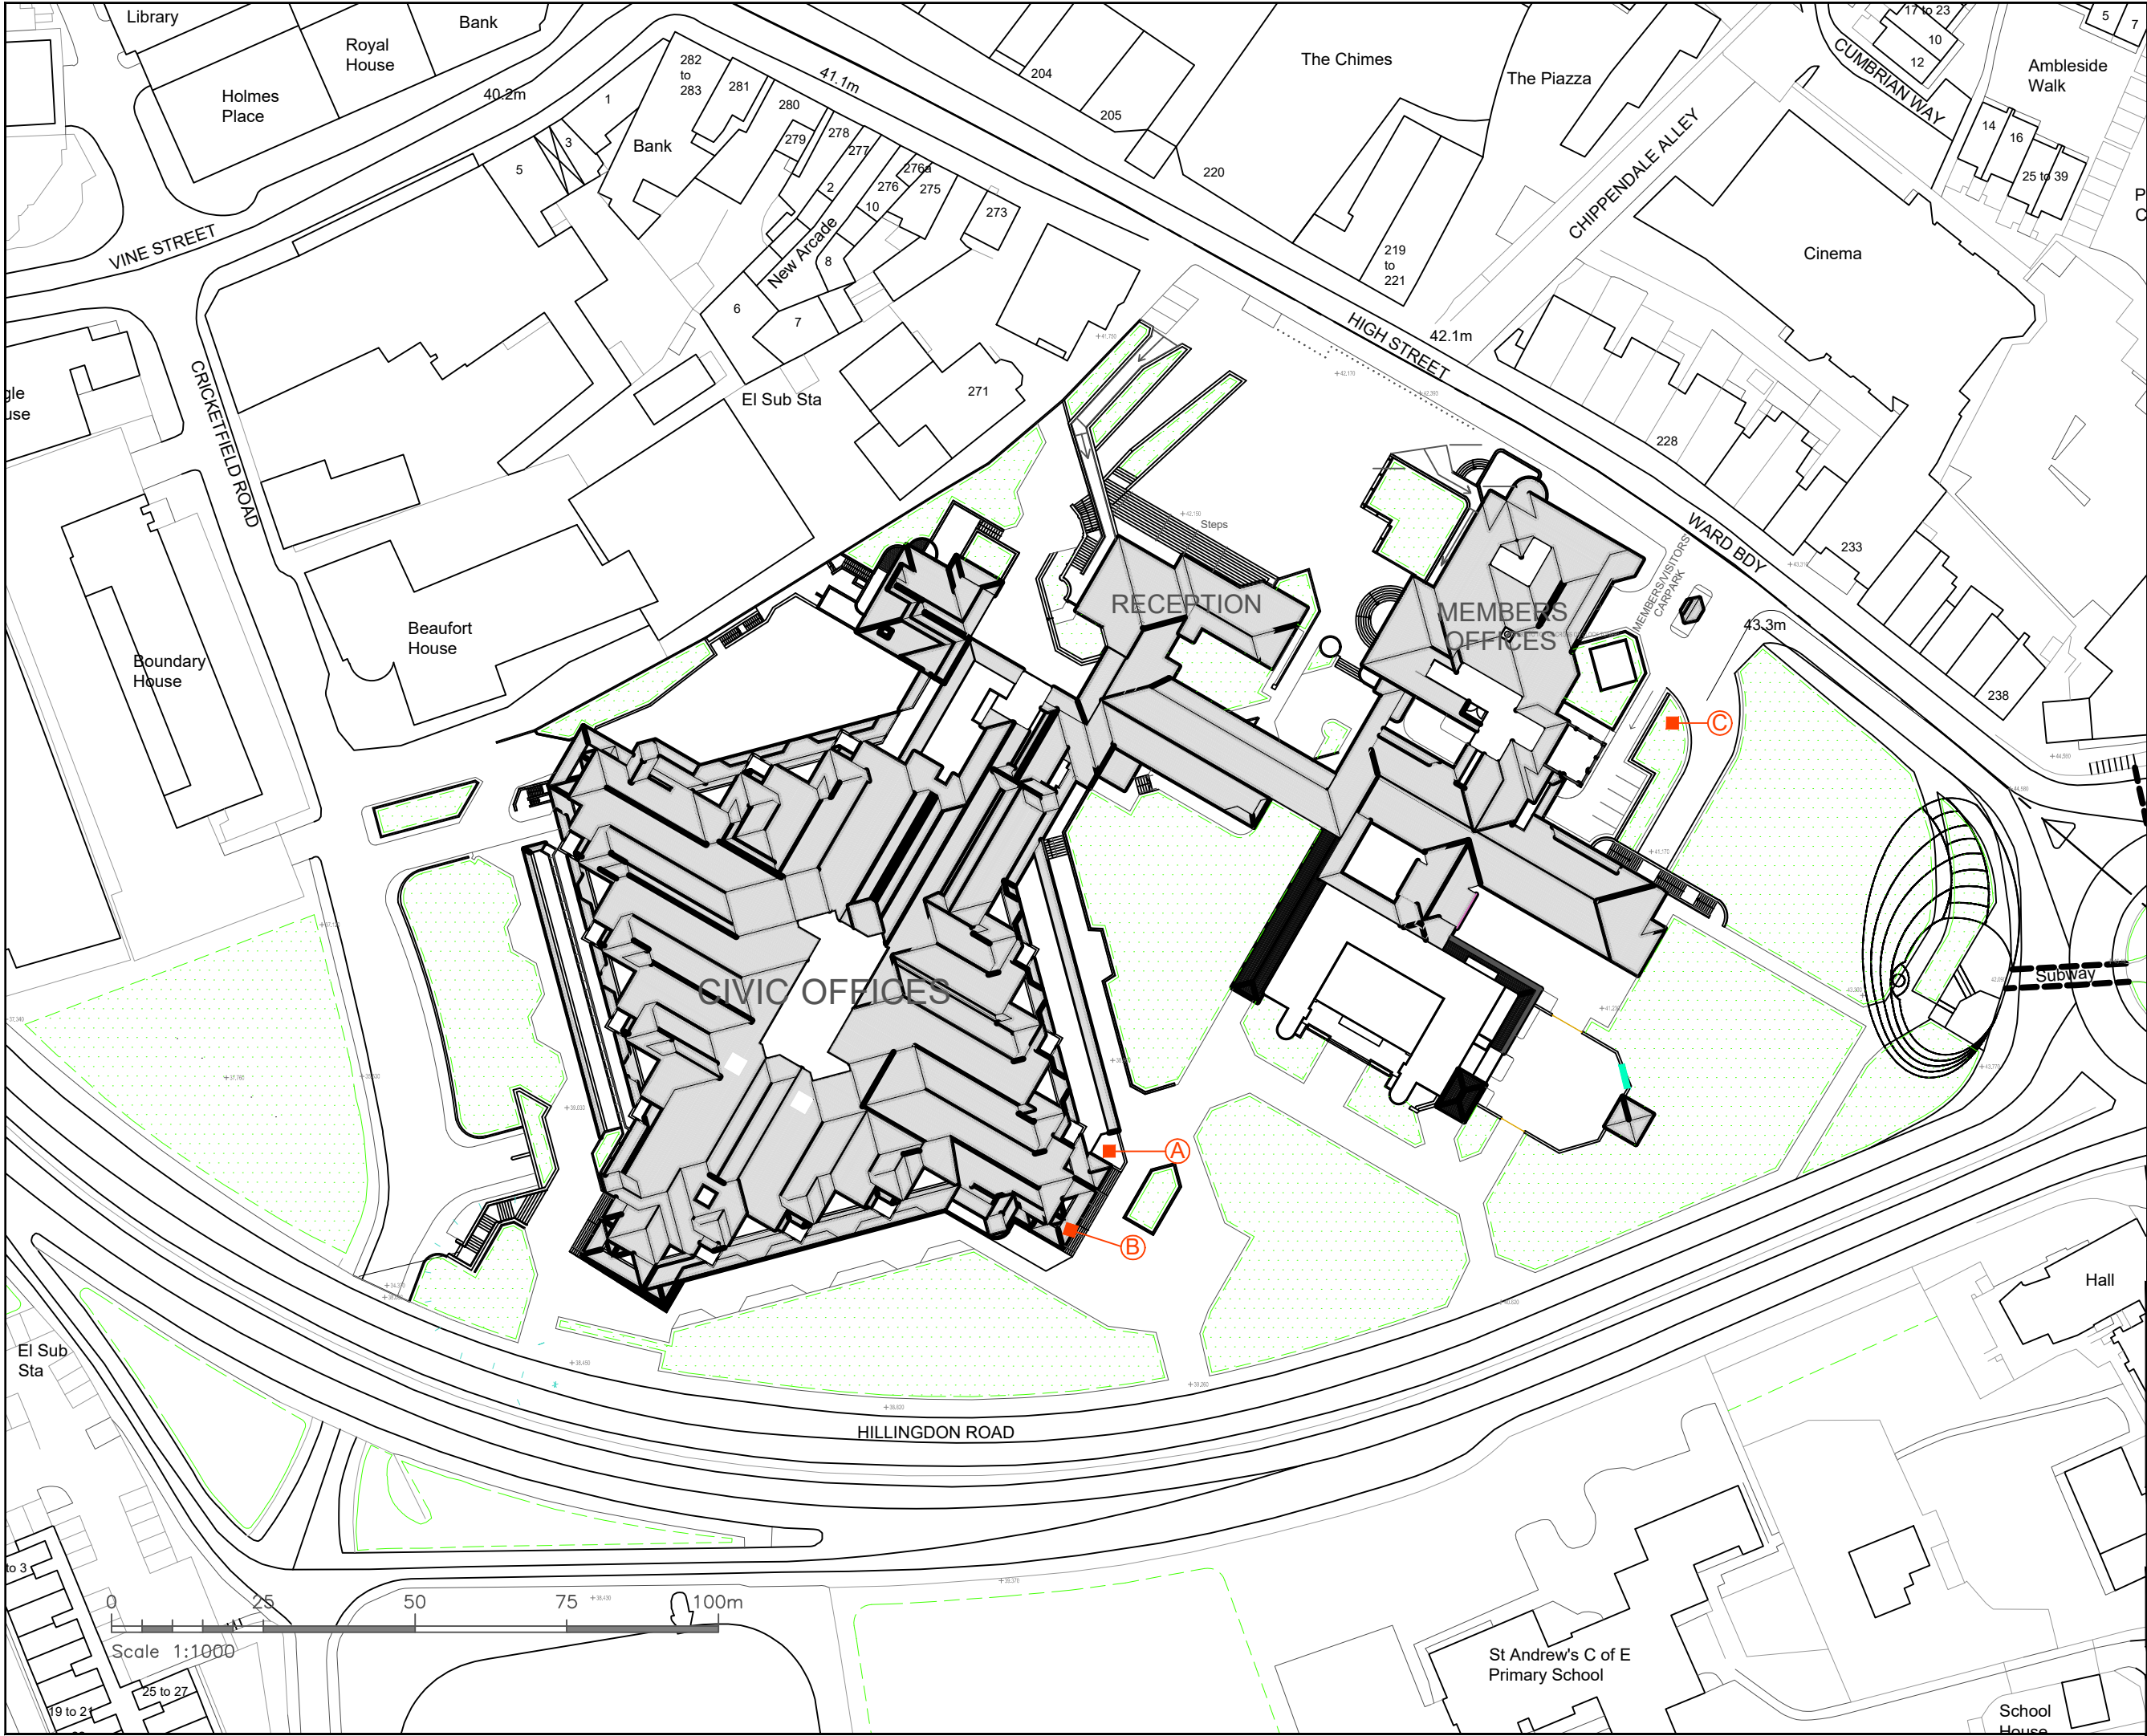

NOTES

Rev	Revision notes	Initials	Date

PLACE DIRECTORATE
CAPITAL PROGRAMME WORKS SERVICE
2E/10, CIVIC CENTRE, UXBRIDGE, UB8 1UW
Tel: 01895 250 111

PROJECT
CIVIC CENTRE
HIGH STREET
UXBRIDGE UB8 1UW

DESCRIPTION
SITE PLAN SHOWING
PROPOSED LOCATION OF
INFORMATIVE SIGNAGES

SCALE 1:1000 @ A3	DRAWN BY MY	CHECKED BY SV	DATE 03/10/22
DRAWING No. 2022/D340/P/02			REV.