



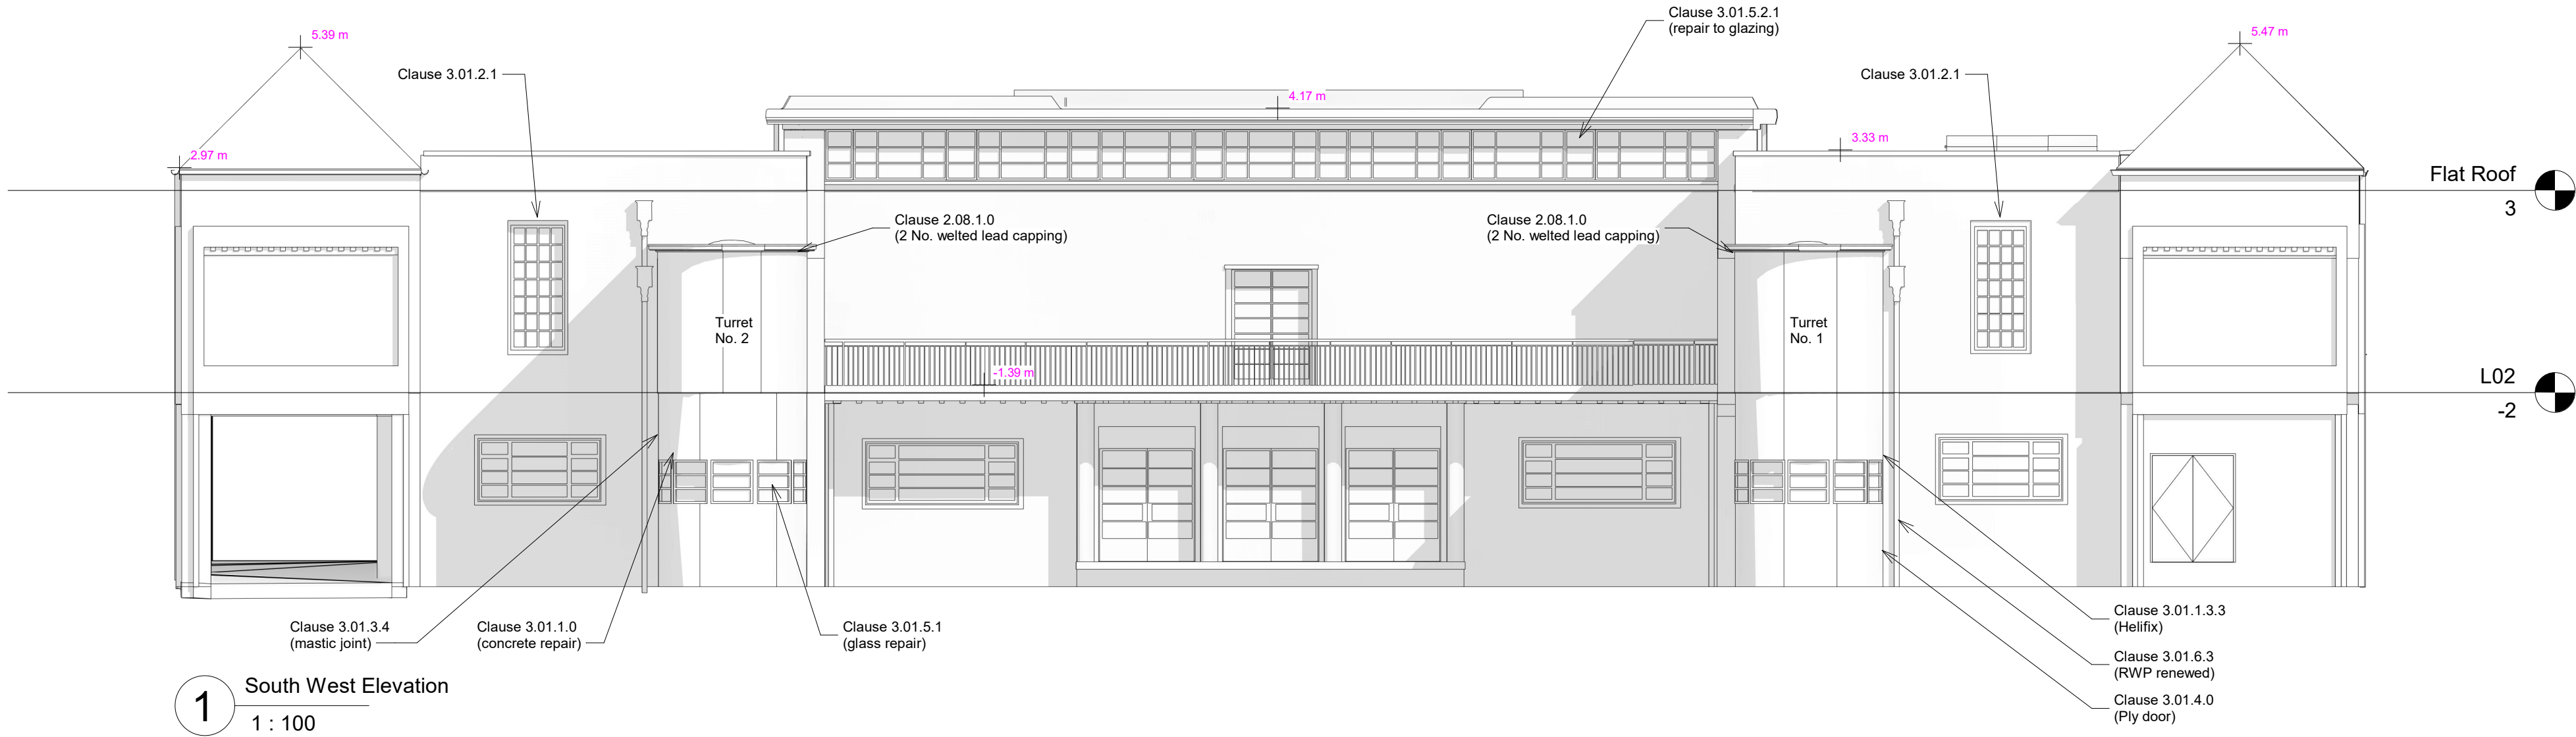

1 South West Elevation  
1 : 100

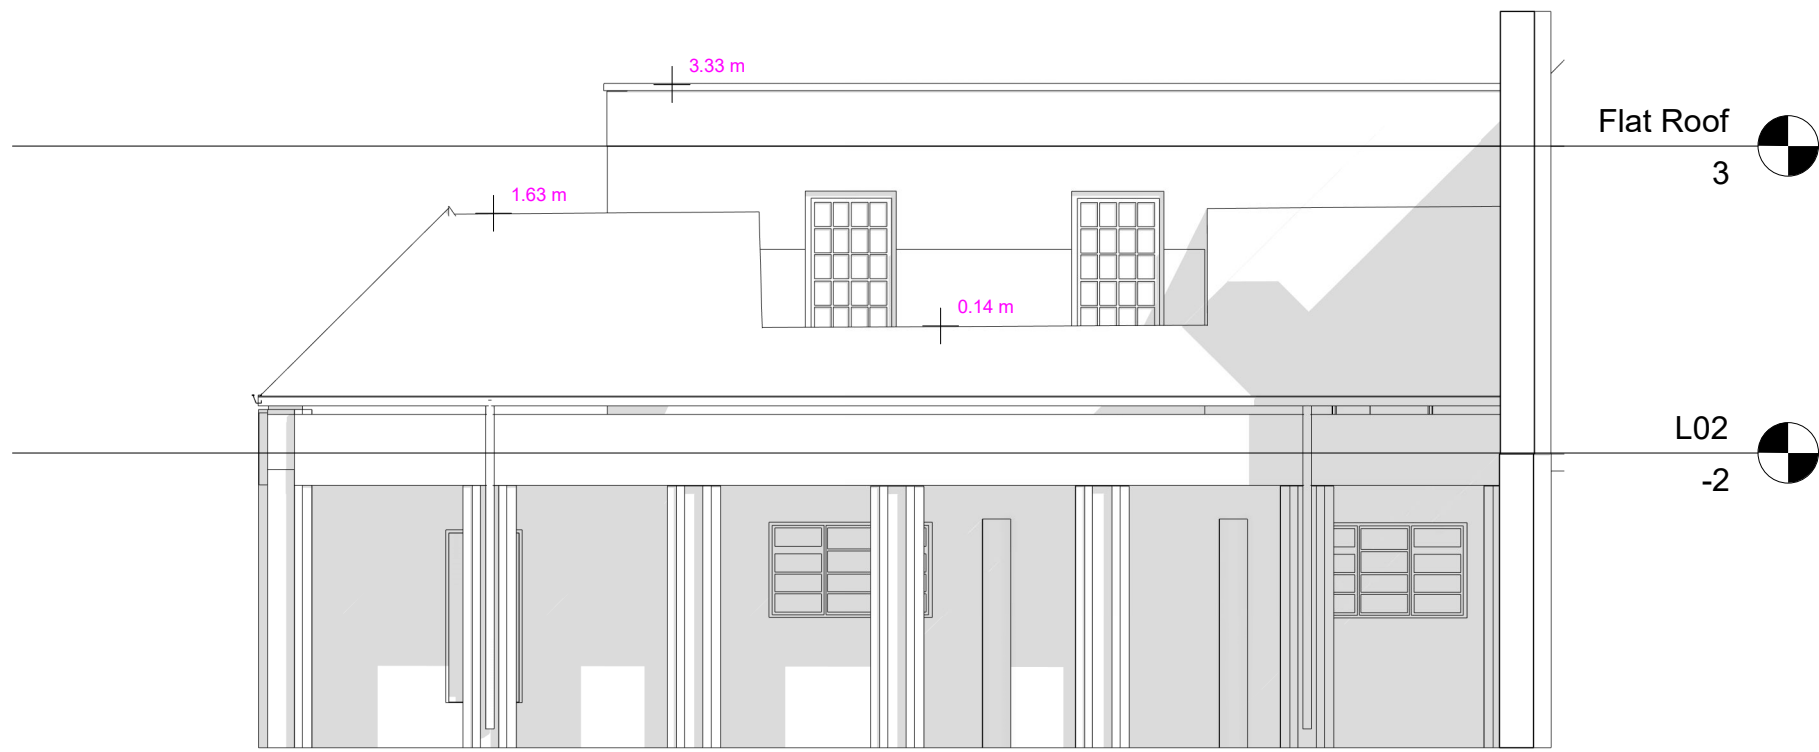


2 South East Elevation - Part 1  
1 : 100



3 North East Elevation - Part 1  
1 : 100



4 North West Elevation - Part 1  
1 : 100

 

It dimensions and levels to be checked on site by contractor prior to preparation of shop drawings and commencement of work on site.

DO NOT SCALE FROM THIS DRAWING. IF IN DOUBT ASK.

This drawing and the copyrights and patents therein are the property of ALLEN CONSTRUCTION CONSULTANCY LTD and may not be used or reproduced without prior consent.

This drawing is to be read in conjunction with all relevant Consultant's and/or specialist's drawings and documents. Any discrepancies or variations are to be notified to ALLEN CONSTRUCTION CONSULTANCY LTD before the affected work commences.

| REV | COMMENT | DATE |
|-----|---------|------|
|-----|---------|------|

**allen**   
construction consultancy ltd

6th Floor Equipoint,  
1506 - 1508 Coventry Road,  
Swan Yardley, Birmingham B25 8AD  
Tel: +44 (0)121 765 2900  
Fax: +44 (0)121 765 2901  
Email: [info@allen.uk.com](mailto:info@allen.uk.com)

Client



Project

MIDDLESEX SUITE

Drawing Name

Existing Elevations

Project No. 6424

Date 24/03/2023

Drawn by SM

Checked by

Drawing No.  
6424-ACC -00-01-DR-A-2XXX

Scale 1 : 100 REV