


NOTES

The Contractor must verify all dimensions at the site before setting out, commencing work, or making any shop drawings. Any discrepancies must be reported to the Contract Administrator before proceeding.

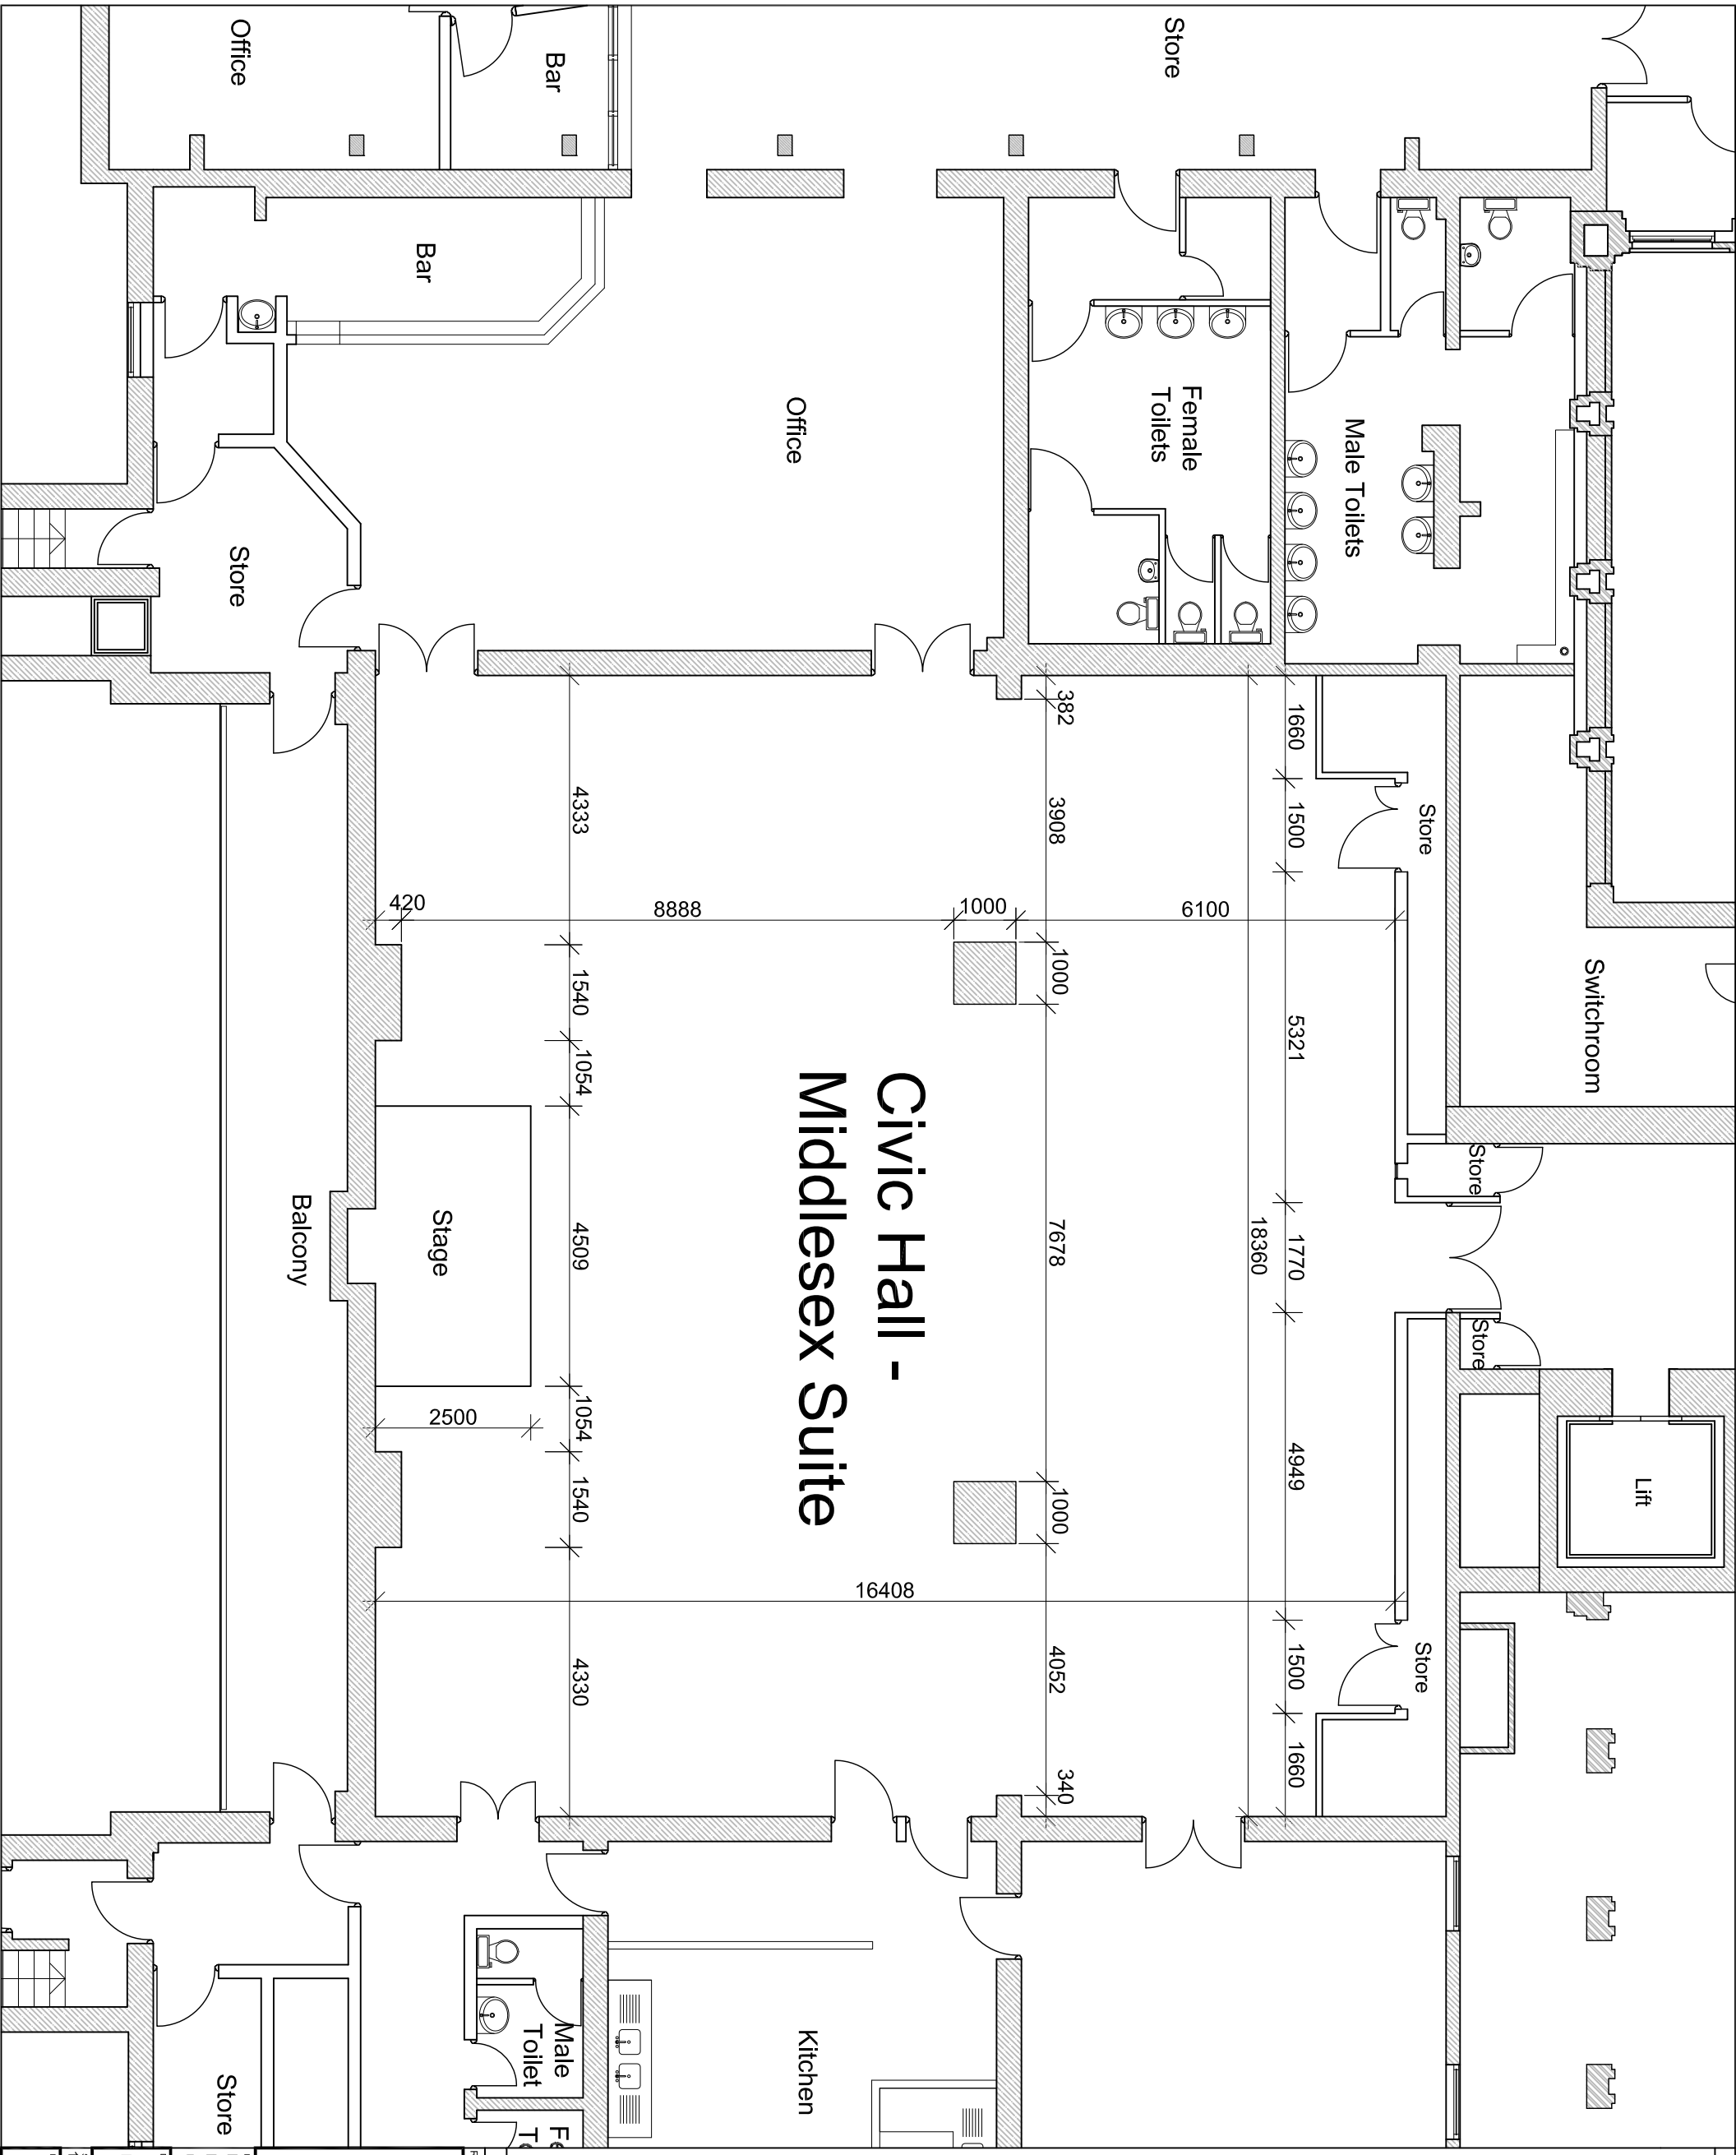

Rev	Revision notes	Initials	Date
-	-	-	-



HILLINGDON

RESIDENTS SERVICES
CORPORATE PROPERTY & CONSTRUCTION GROUP
E/10, CIVIC CENTRE, UXBRIDGE, MIDDLESEX, UB8 1UW
Tel: 01895 250 111 Fax: 01895 277 224

MIDDLESEX SUITE, CIVIC CENTRE
HIGH STREET
UXBRIDGE, UB8 1UW

FLOOR PLAN

SCALE	DRAWN BY	CHECKED BY	DATE
1:100 @ A3	SAM		18/03/15
DRAWING No.	REV.		