


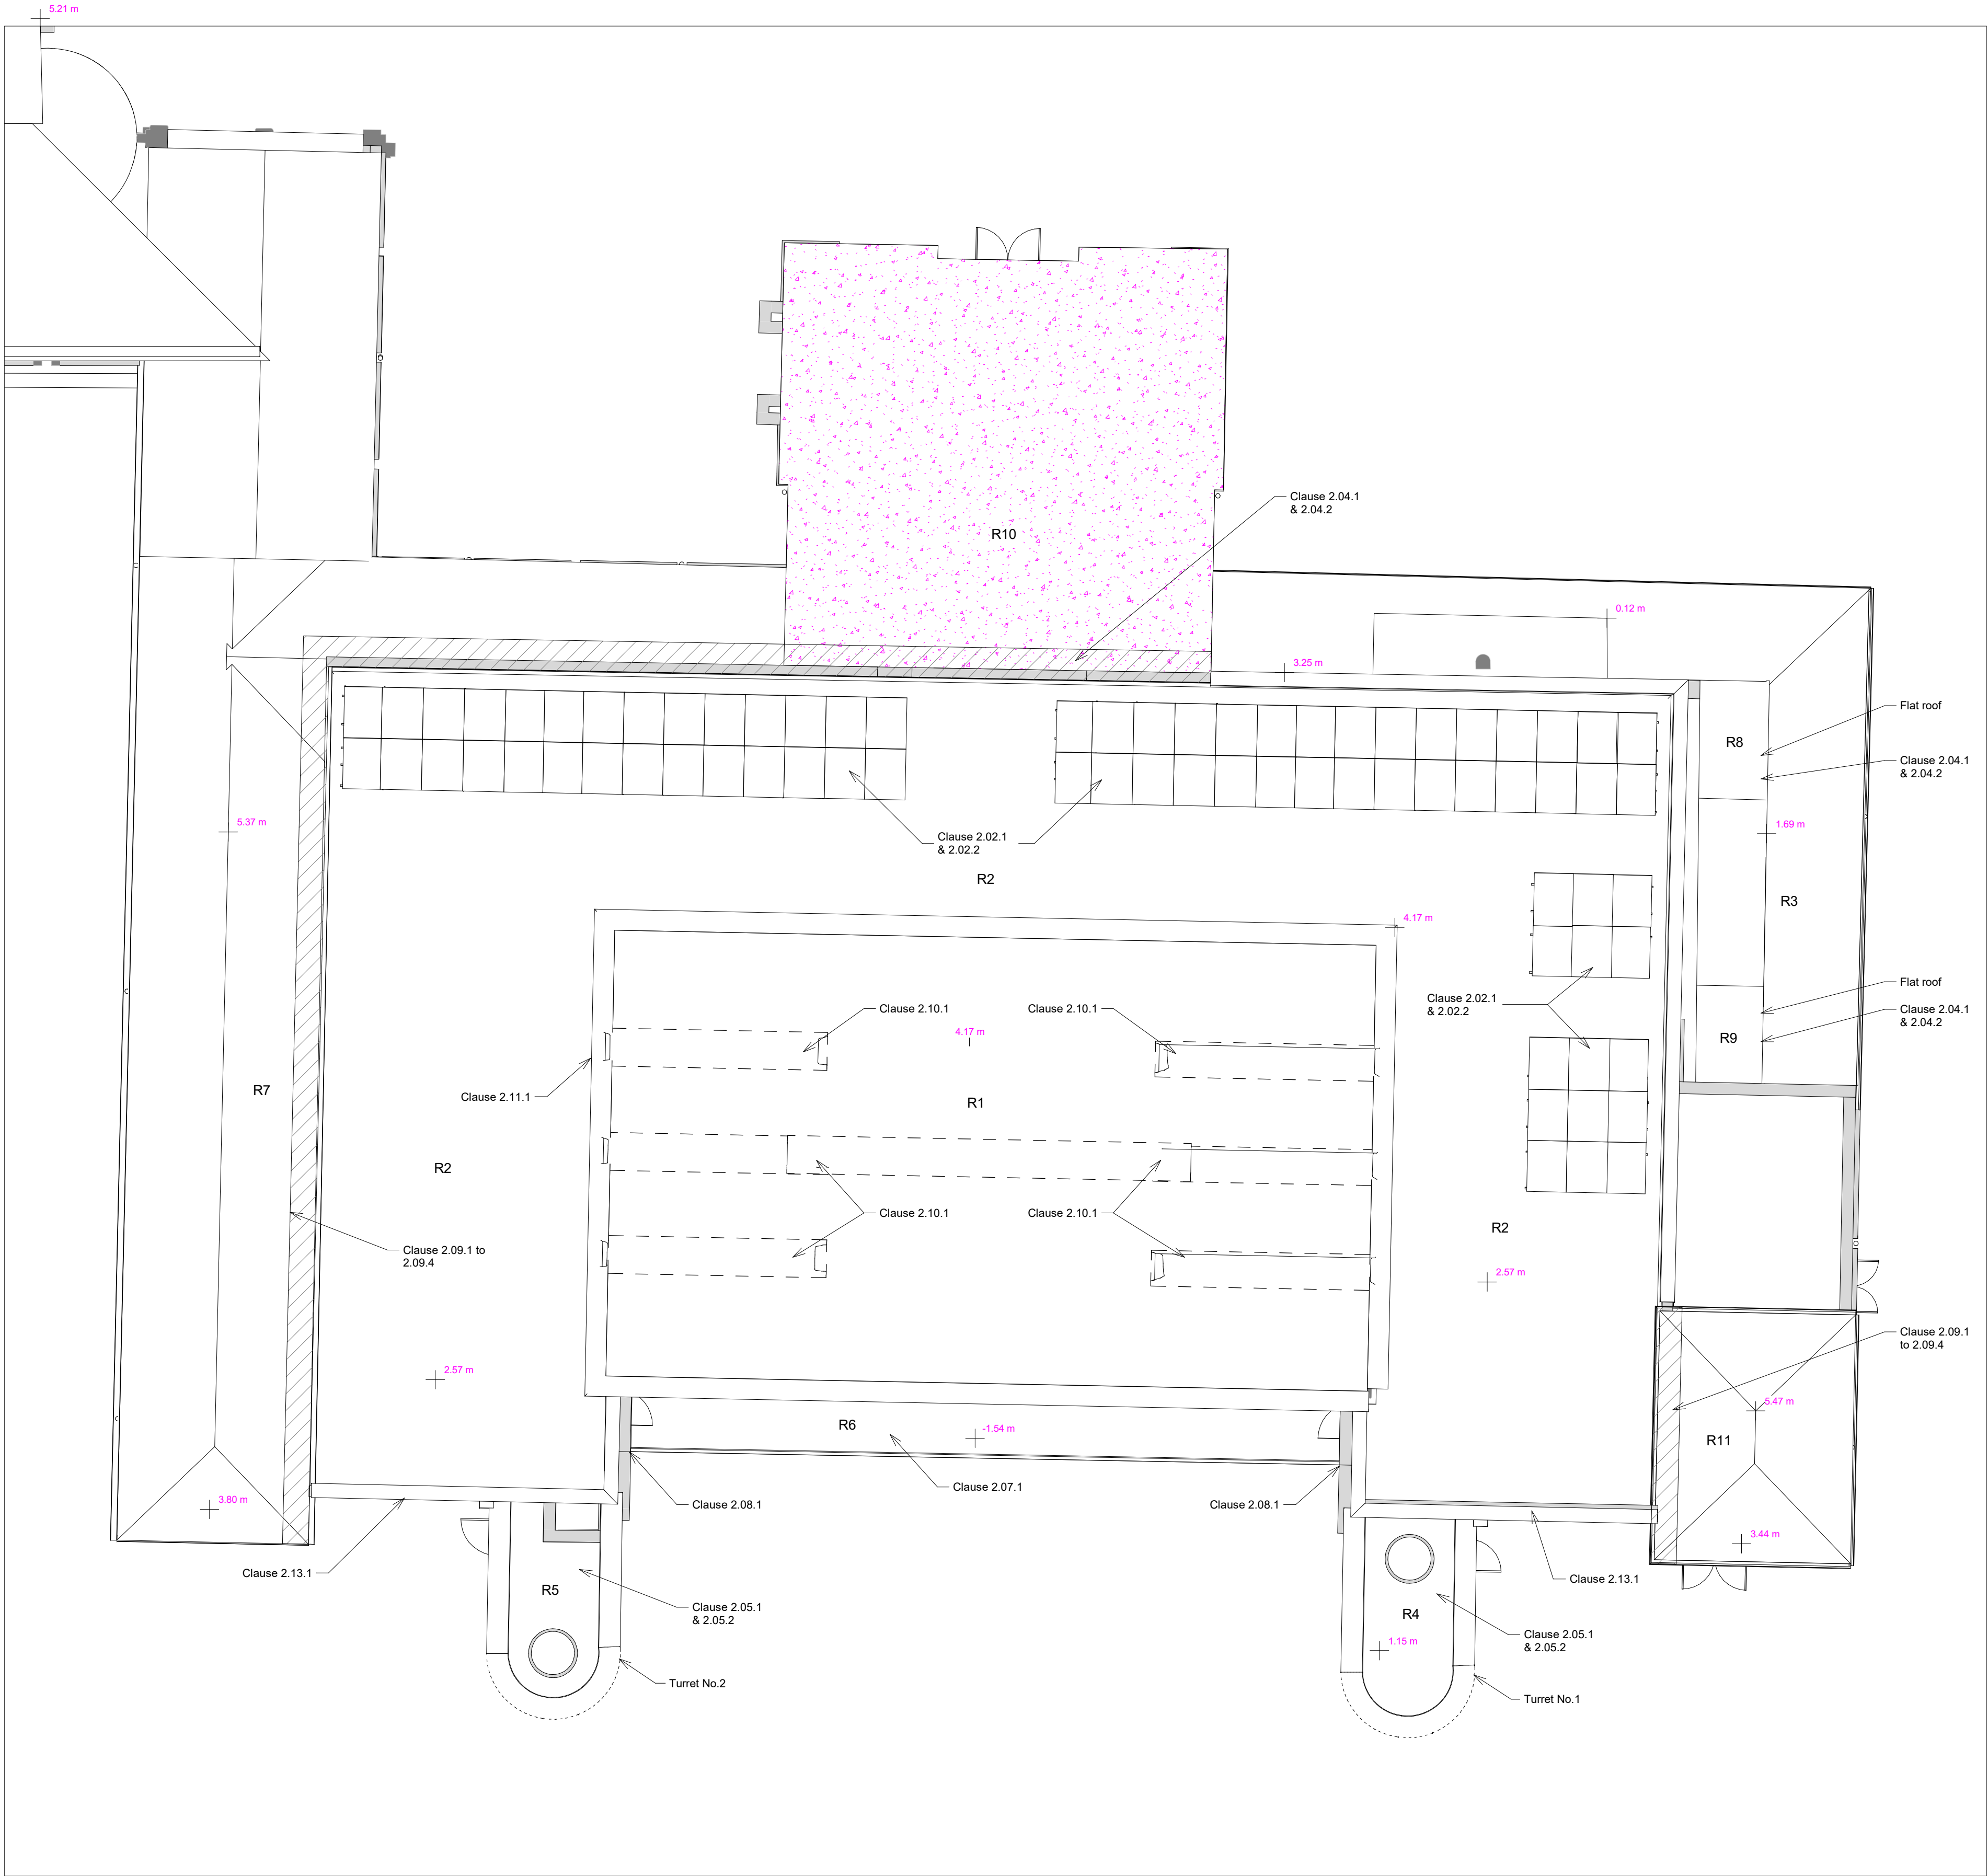

It dimensions and levels to be checked on site by contractor prior to preparation of shop drawings and commencement of work on site.

DO NOT SCALE FROM THIS DRAWING. IF IN DOUBT ASK.

This drawing and the copyrights and patents therein are the property of ALLEN CONSTRUCTION CONSULTANCY LTD and may not be used or reproduced without prior consent.

This drawing is to be read in conjunction with all relevant Consultant's and/or specialist's drawings and documents. Any discrepancies or variations are to be notified to ALLEN CONSTRUCTION CONSULTANCY LTD before the affected work commences.

REV	COMMENT	DATE
-----	---------	------

allen 
construction consultancy ltd

6th Floor Equipoint,
1506 - 1508 Coventry Road,
Swan Yardley, Birmingham B25 8AD
Tel: +44 (0)121 765 2900
Fax: +44 (0)121 765 2901
Email: info@allen.uk.com

Client



Project

MIDDLESEX SUITE

Drawing Name

Roof Plan

Project No.	6424
Date	24/03/2023
Drawn by	SM
Checked by	
Drawino No.	6424-ACC -00-01-DR-A-1XXX
Scale 1 : 100	REV