
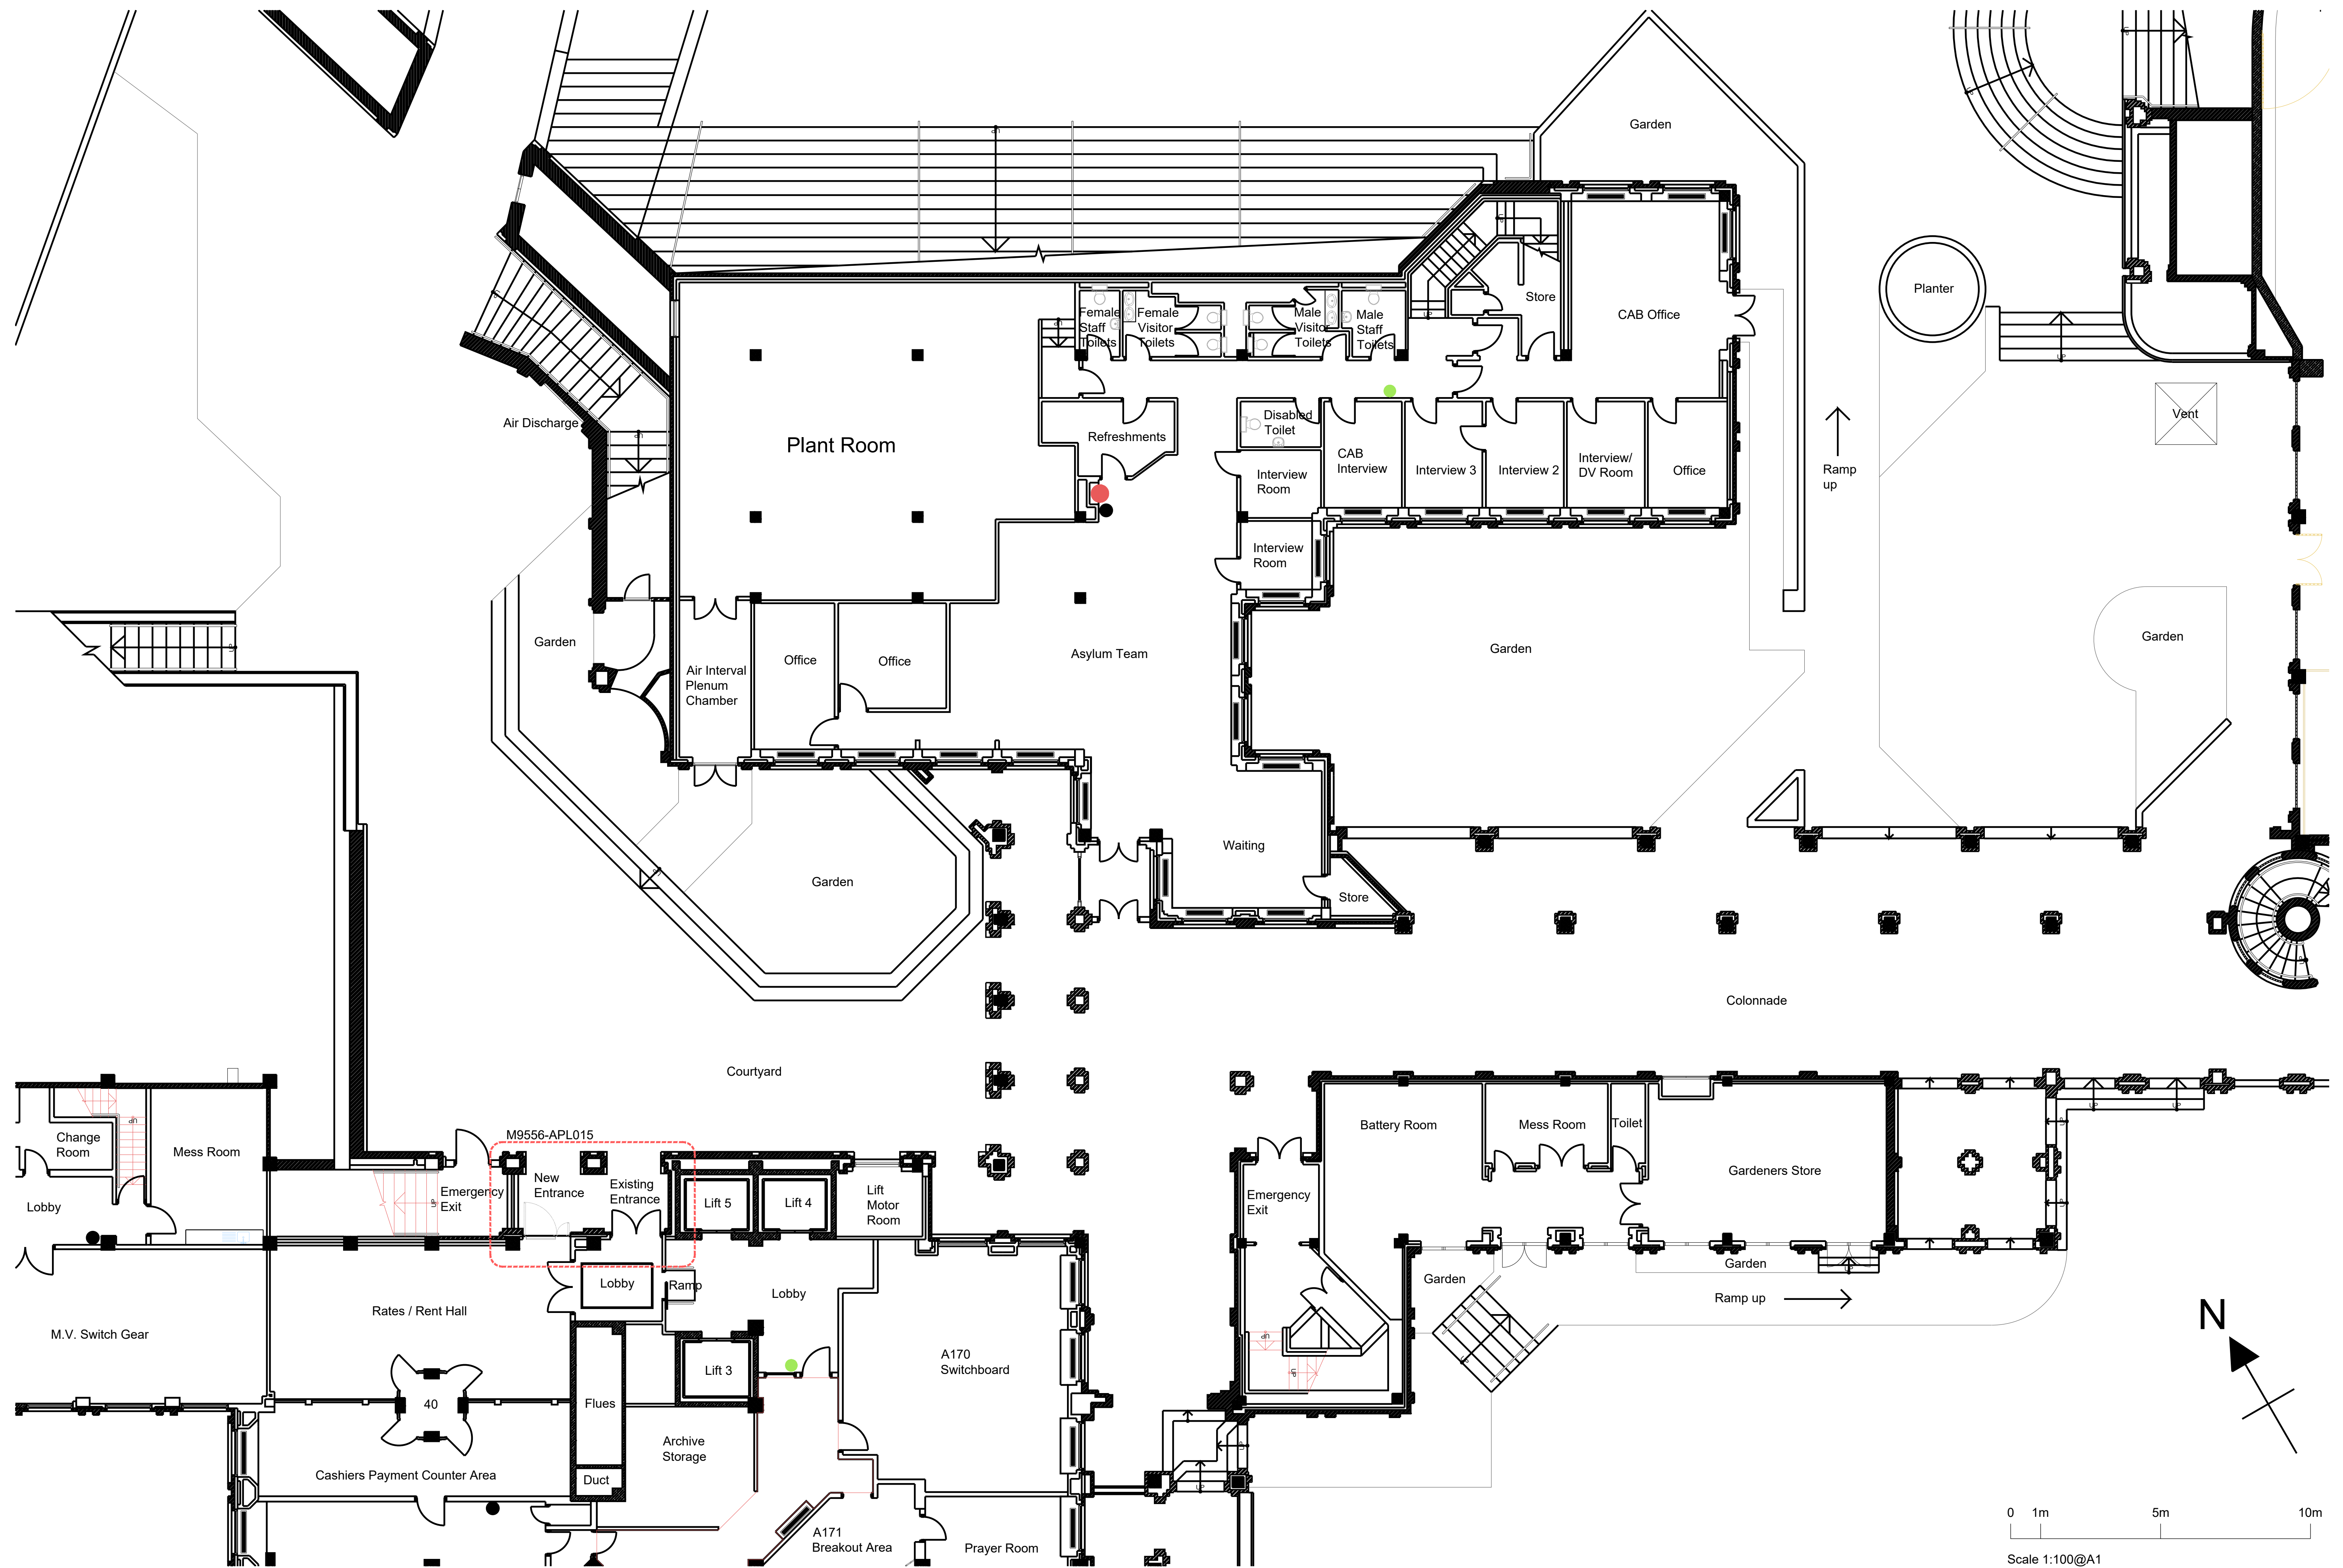


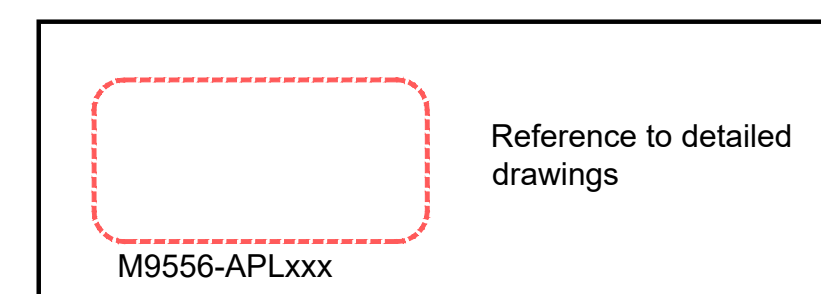

0 1m 5m 10m

Scale 1:100@A1

[illegible]

project name:	LBH Civic Centre - Refurbishment			 Space One Beadon Road London W11 0EA T 020 8327 8200 F 020 8741 2814 mail@hunters.co.uk www.hunters.co.uk	
drawing reference:	Level 1 - Proposed Floor Plan				
date:	October 2023	sheet:	sheet		
drawn:	GH	scale:	1:100@A1		
job number:	M9556	revision:	A	Use figured dimensions only. All levels and dimensions to be checked on site. This drawing is to be read in conjunction with all other relevant drawings and specifications. Hunters is a trading name of Hunter & Partners Limited. © Hunter & Partners Ltd. All rights reserved.	
status:	Planning				
cad ref:	M9556_APL004 LBH Civic Centre Level 1 Proposed Layout.dwg				