




Proposed Elevation




Existing Elevation

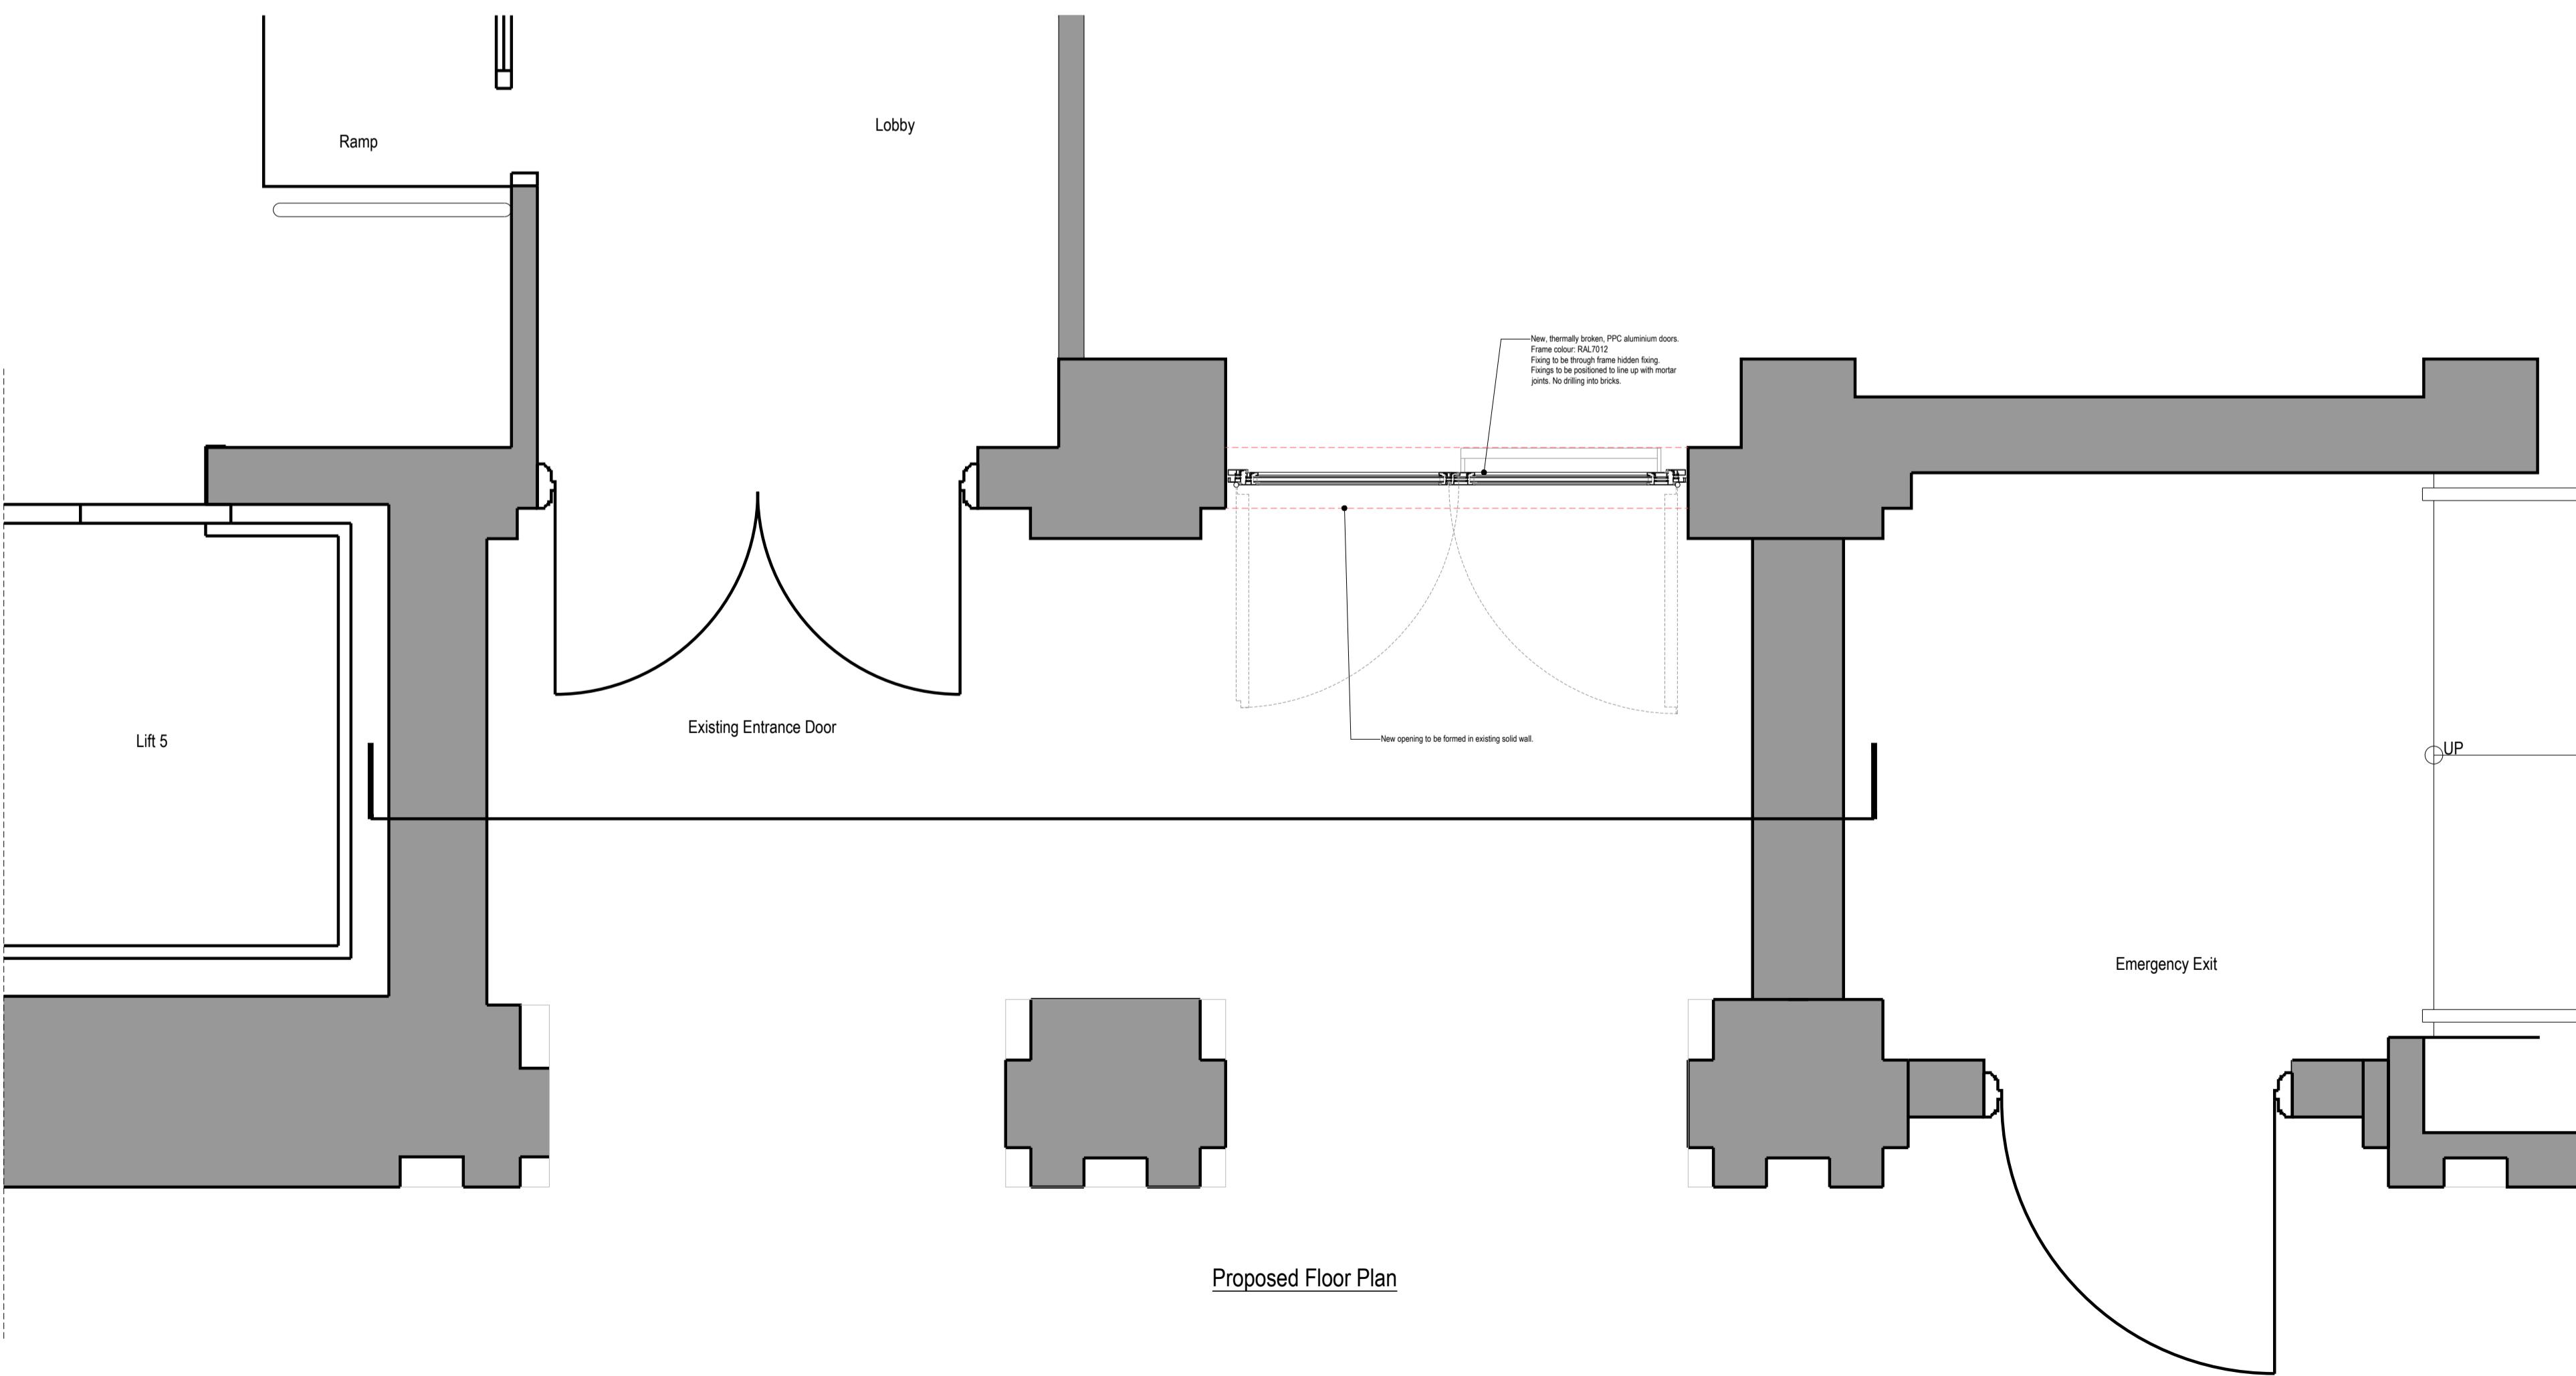

Proposed Floor Plan



Photo of the proposed door location

 

Revision			
A	2023-10	GH	Planning Issue

project name:	LBH Civic Centre - Refurbishment		
drawing reference:	New Entrance Door	date:	August 2023
		sheet:	sheet drawn: GH
job number:	APL015	revision:	A
M9556			
status:	PLANNING		
cad ref:	M9556-Details.dwg		

Use figured dimensions only. All levels and dimensions to be checked on site. This drawing is to be read in conjunction with all other drawings and documents issued. Hunters is a trading name of Hunter & Partners Limited. © Hunter & Partners Limited. All rights reserved.

Space One Beadon Road  
London W6 0EA  
T 020 8741 2800  
F 020 8741 2814  
mail@hunters.co.uk  
www.hunters.co.uk

hunters