



01 Main Entrance Proposed Plan
Scale 1:100

Revision
A 2023-08-31 GH Preliminary Issue
B 2023-09 GH Issued for Planning

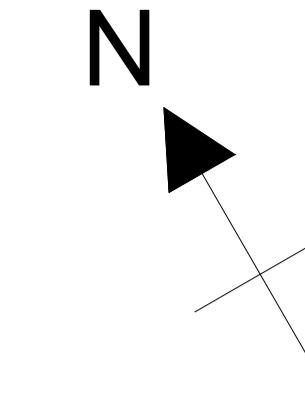

Reference to detailed drawings
M9556-APLxxx

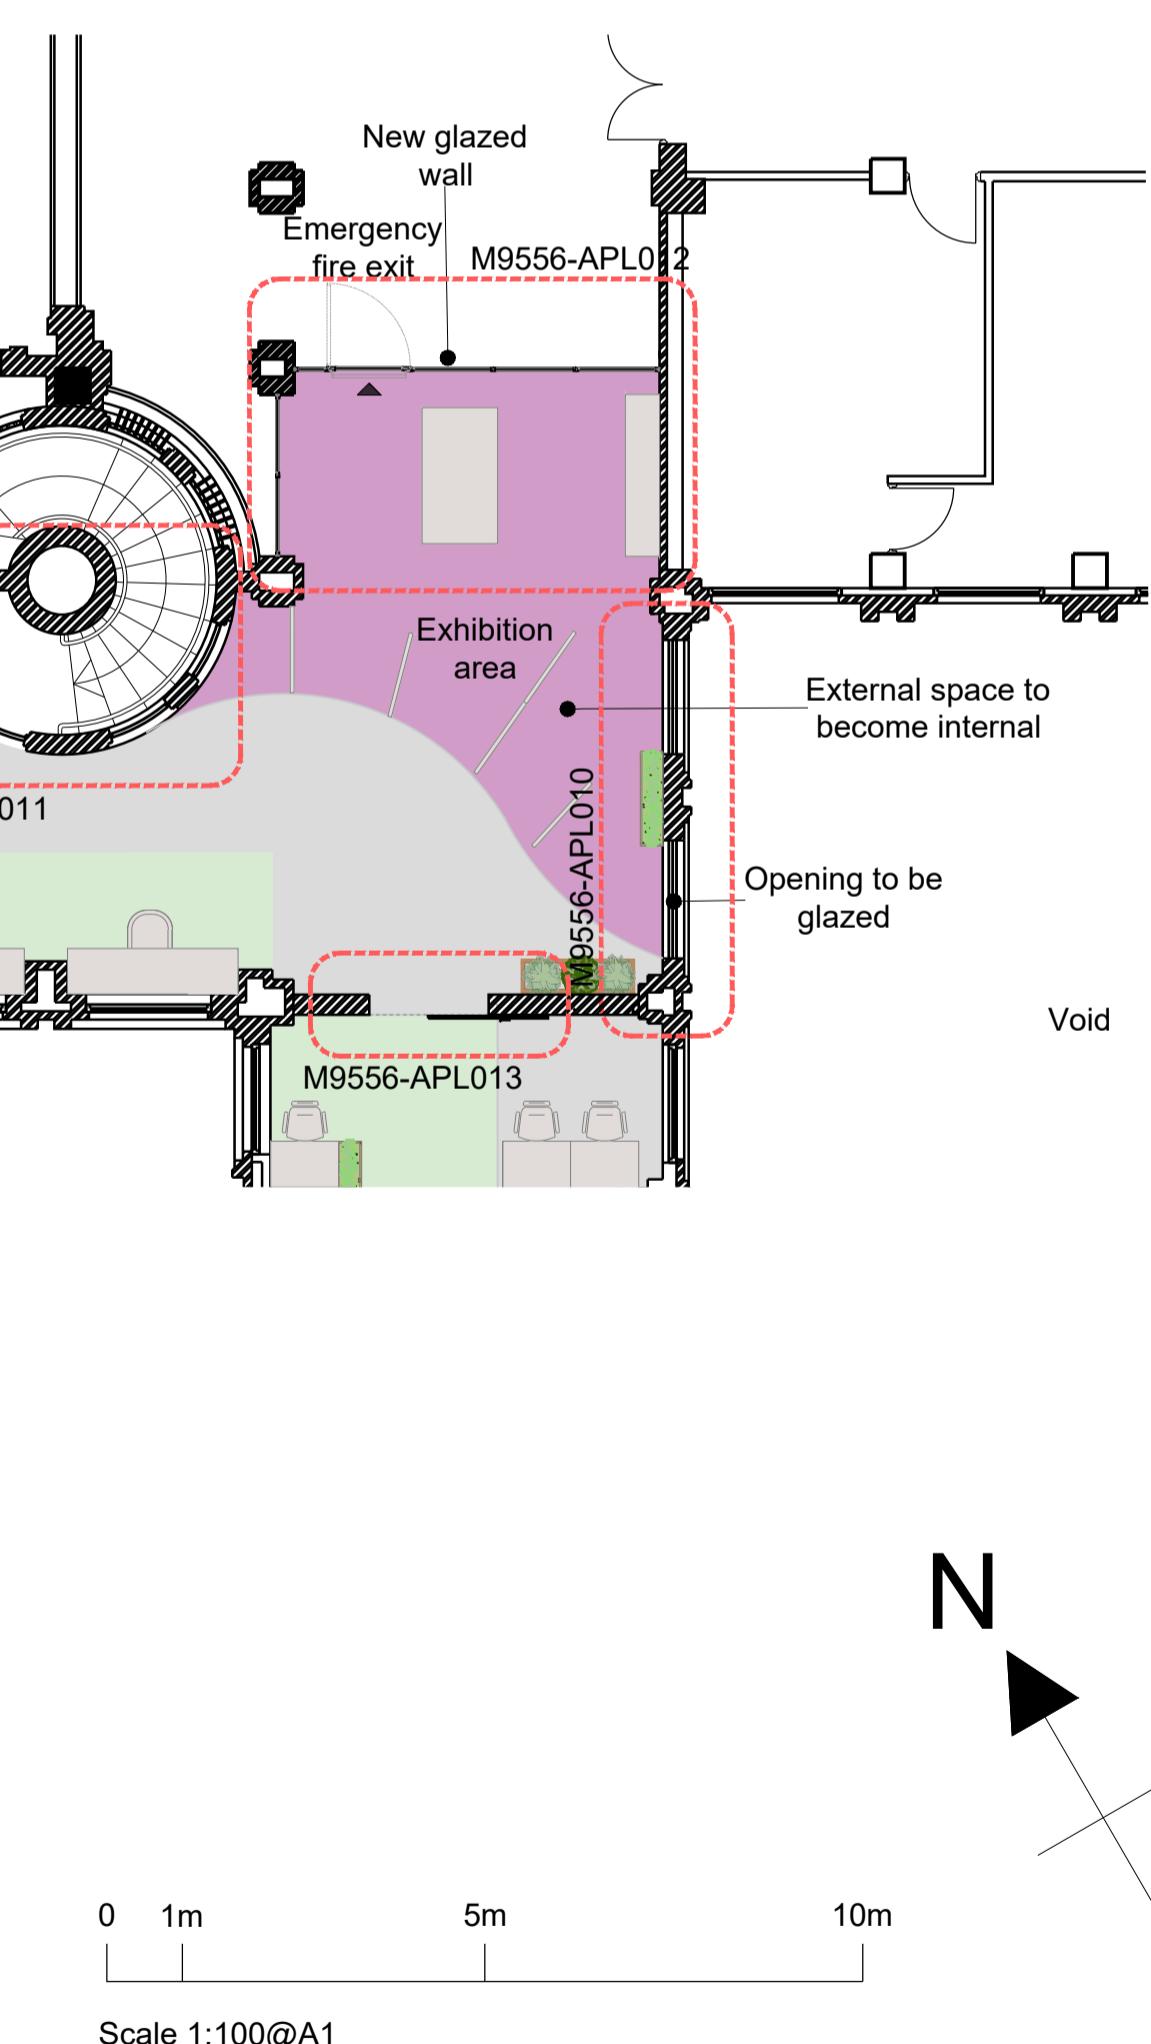

0 1m
5m
10m
Scale 1:100@A1

Project name: LBH Civic Centre - Main Entrance
Drawing reference: Level 2 - Proposed Floor Plan
Date: October 2023
Drawn by: GH
Sheet: 1
Scale: 1:100@A1
checked: JW

Job number: M9556
Drawing number: AP005
Revision: B

Status: PLANNING
Ead ref: M9556_AP005_LBH Civic Centre Level 2 Proposed Plan.dwg

Space One Beadon Road
London W6 0EA
T 020 8741 2800
F 020 8741 2814
mail@hunters.co.uk
www.hunters.co.uk