



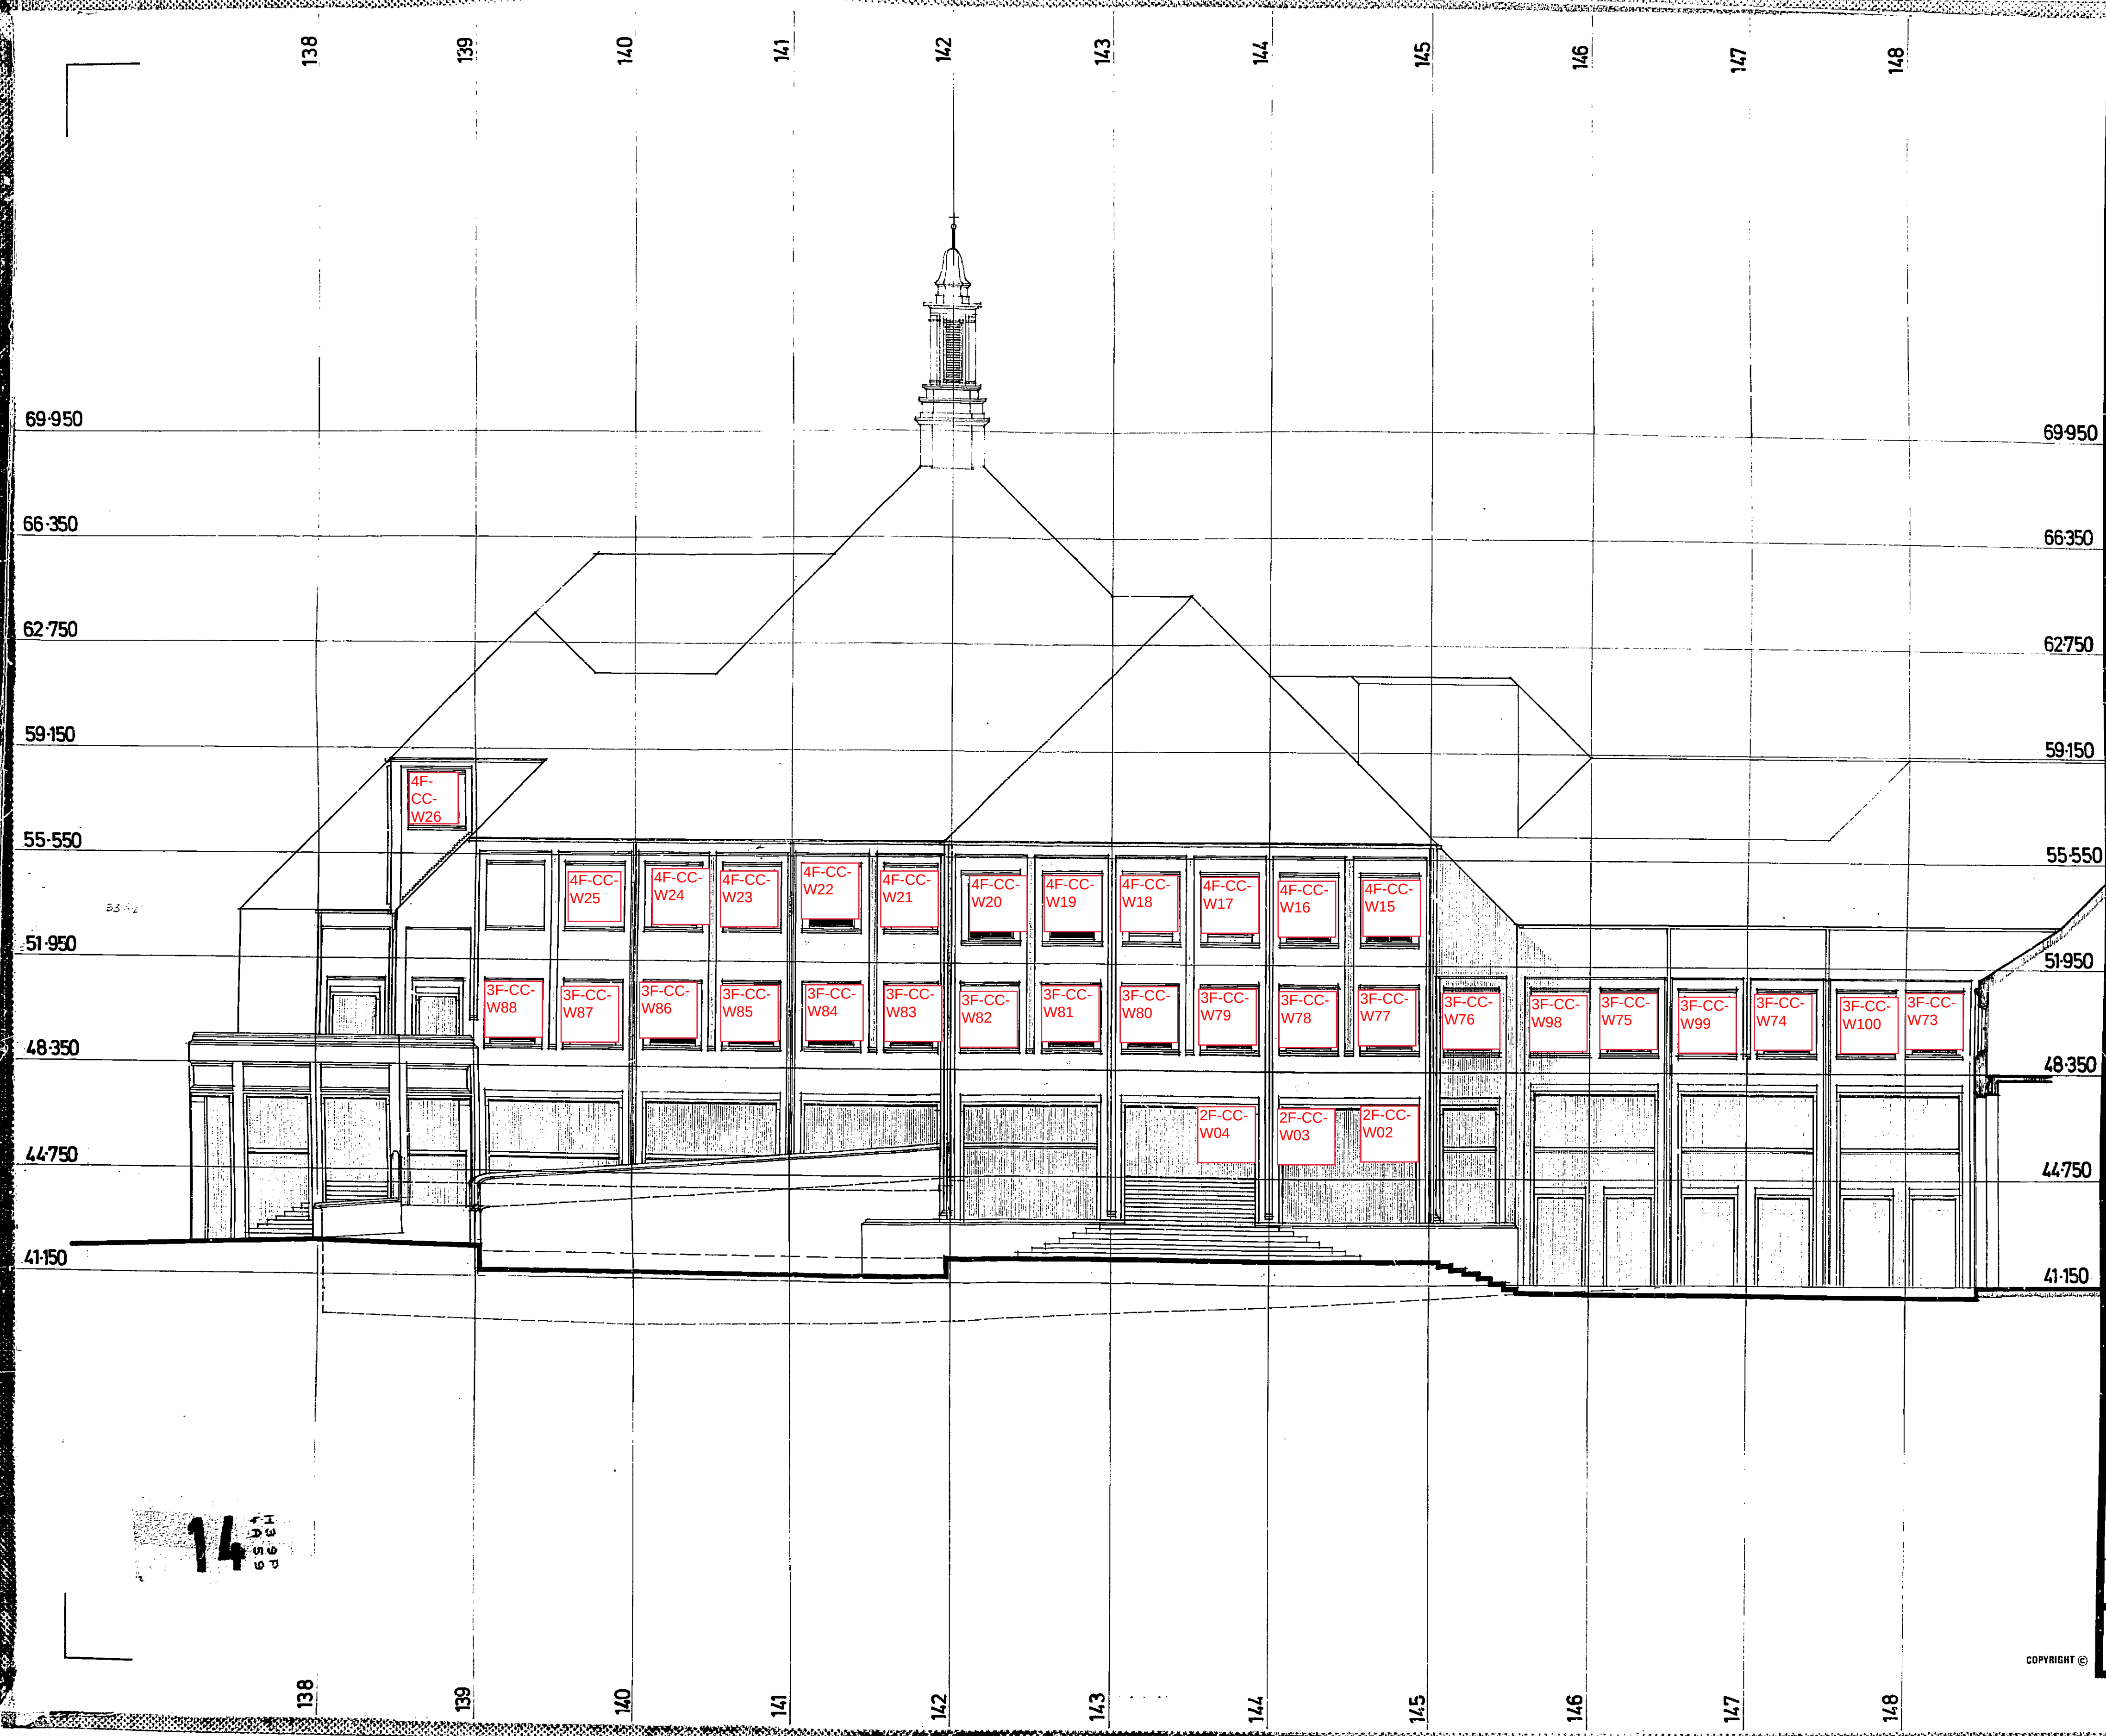


|   |           |              |         |
|---|-----------|--------------|---------|
| <p>4. 7:7:75 ground line revised.<br/>steps &amp; plant box 1415-1451<br/>raised<br/>5. 6:6:75 opening from major balcony<br/>revised<br/>2. 50:4:75 all heights revised. SRF<br/>29:4:75 amended between grids 1415/145 DJS<br/>8:4:75 ramp &amp; stairs amended DJS<br/>SRF</p> |           |              |         |
| Rev.   | Date      | Description  | Sig.    |
| Consultants   |           |              |         |
| <p><b>ROBERT MATTHEW, JOHNSON-MARSHALL &amp; PARTNERS</b><br/>ROSANNE HOUSE BRIDGE RD WELWYN GARDEN CITY<br/>HERTFORDSHIRE tel. 27681</p>   |           |              |         |
| <p><b>HILLINGDON CIVIC CENTRE</b></p>   |           |              |         |
| <p>Dwg. Title<br/><b>CIVIC SUITE</b><br/><b>NORTH-WEST ELEVATION</b></p>   |           |              |         |
| Kc:   |           |              |         |
|   |           |              |         |
| Scale   | Date      | Drawn        | Checked |
| 1:100   | Feb. 1975 | V.B./SRF     |         |
| Job No.   | Dwg. No.  | Rev.         |         |
| 652   | 2         | Aa N 20003 4 |         |

COPYRIGHT ©

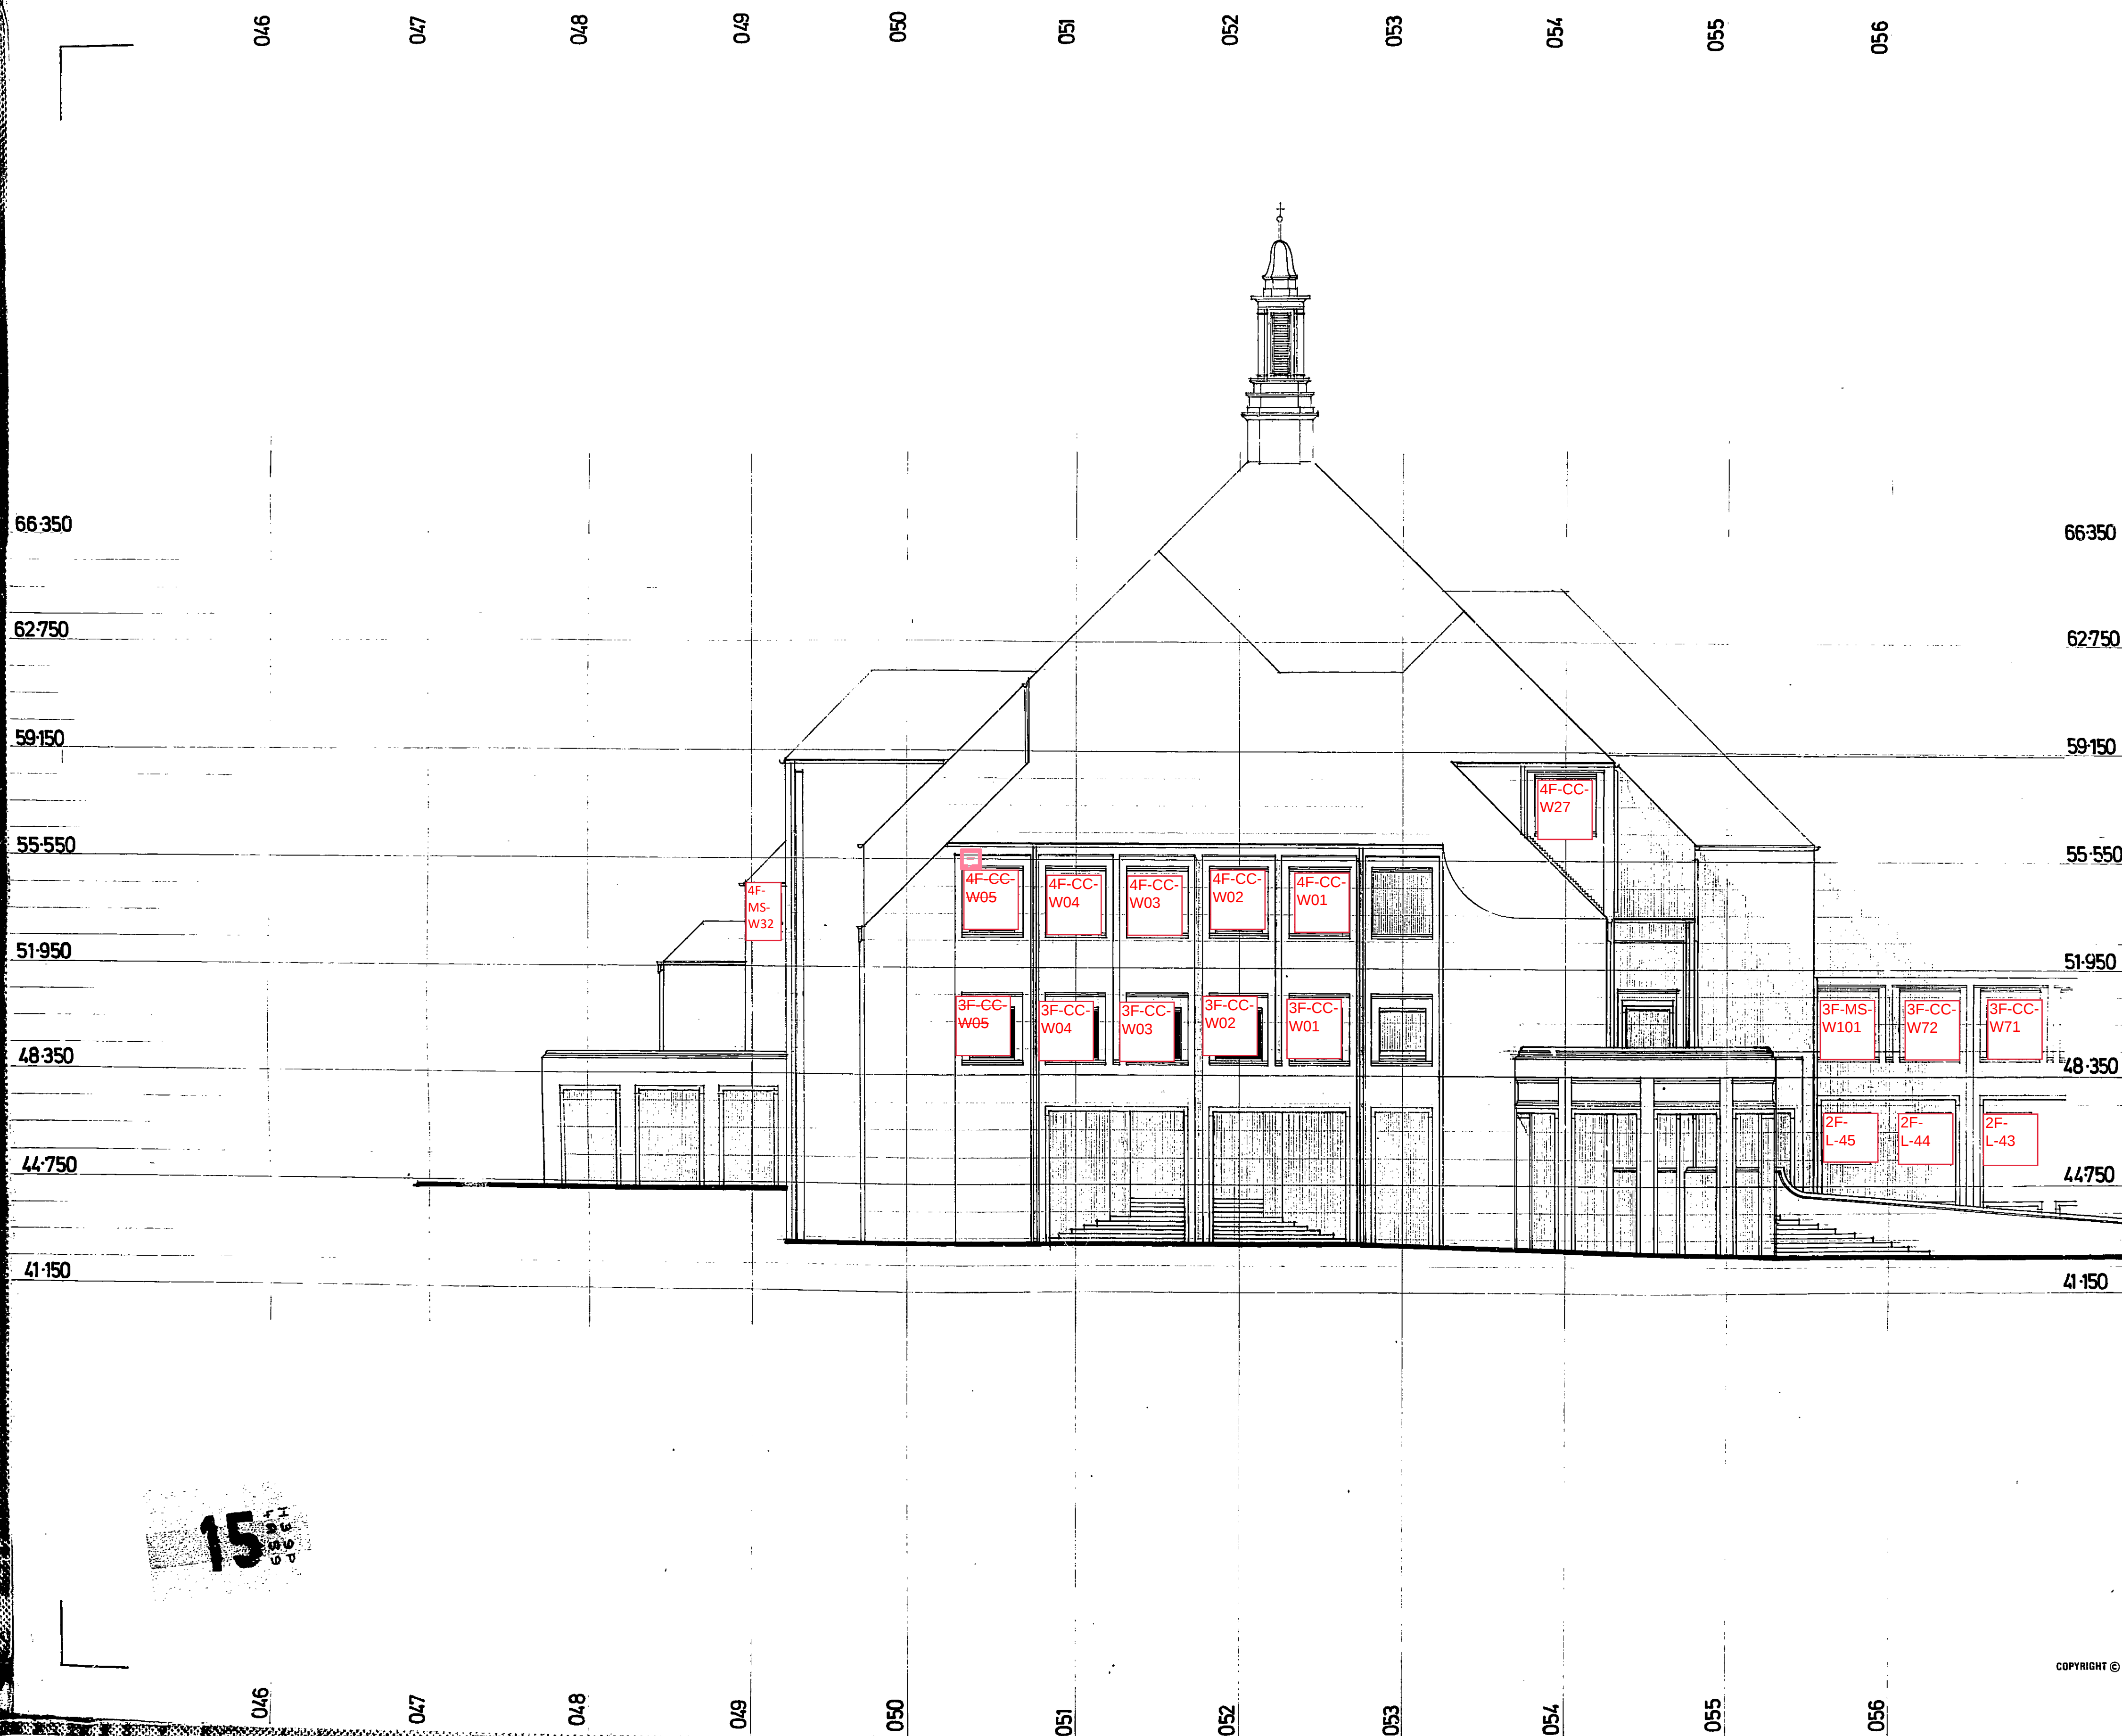

|   |           |               |         |
|---|-----------|---------------|---------|
| <p>4. 7.75 opening to mayors balcony<br/>         6.4.75 revised<br/>         50.4.75 caretakers flat window sill<br/>         4.4.78 members lounge area amended<br/>         19.3.78 ramp &amp; steps amended<br/>         C. there &amp; down page 10</p> |           |               |         |
| Rev.   | Date      | Description   | Sig.    |
| Consultants   |           |               |         |
| <p><b>ROBERT MATTHEW, JOHNSON-MARSHALL &amp; PARTNERS</b><br/>         ROSANNE HOUSE BRIDGE RD WELWYN GARDEN CITY<br/>         HERTFORDSHIRE tel. 27881</p>                                                                                                  |           |               |         |
| <p><b>HILLINGDON CIVIC CENTRE</b></p>   |           |               |         |
| <p>Orig. Title<br/>         CIVIC SUITE<br/>         NORTH-EAST ELEVATION</p>   |           |               |         |
| <p>Key</p>   |           |               |         |
| Scale   | Date      | Drawn         | Checked |
| 1:100   | Aug. 1974 | P.W.          |         |
| Job No.   | Orig. No. | Rev.          |         |
| 652   | 2         | Aa N 20004. 4 |         |

COPYRIGHT ©

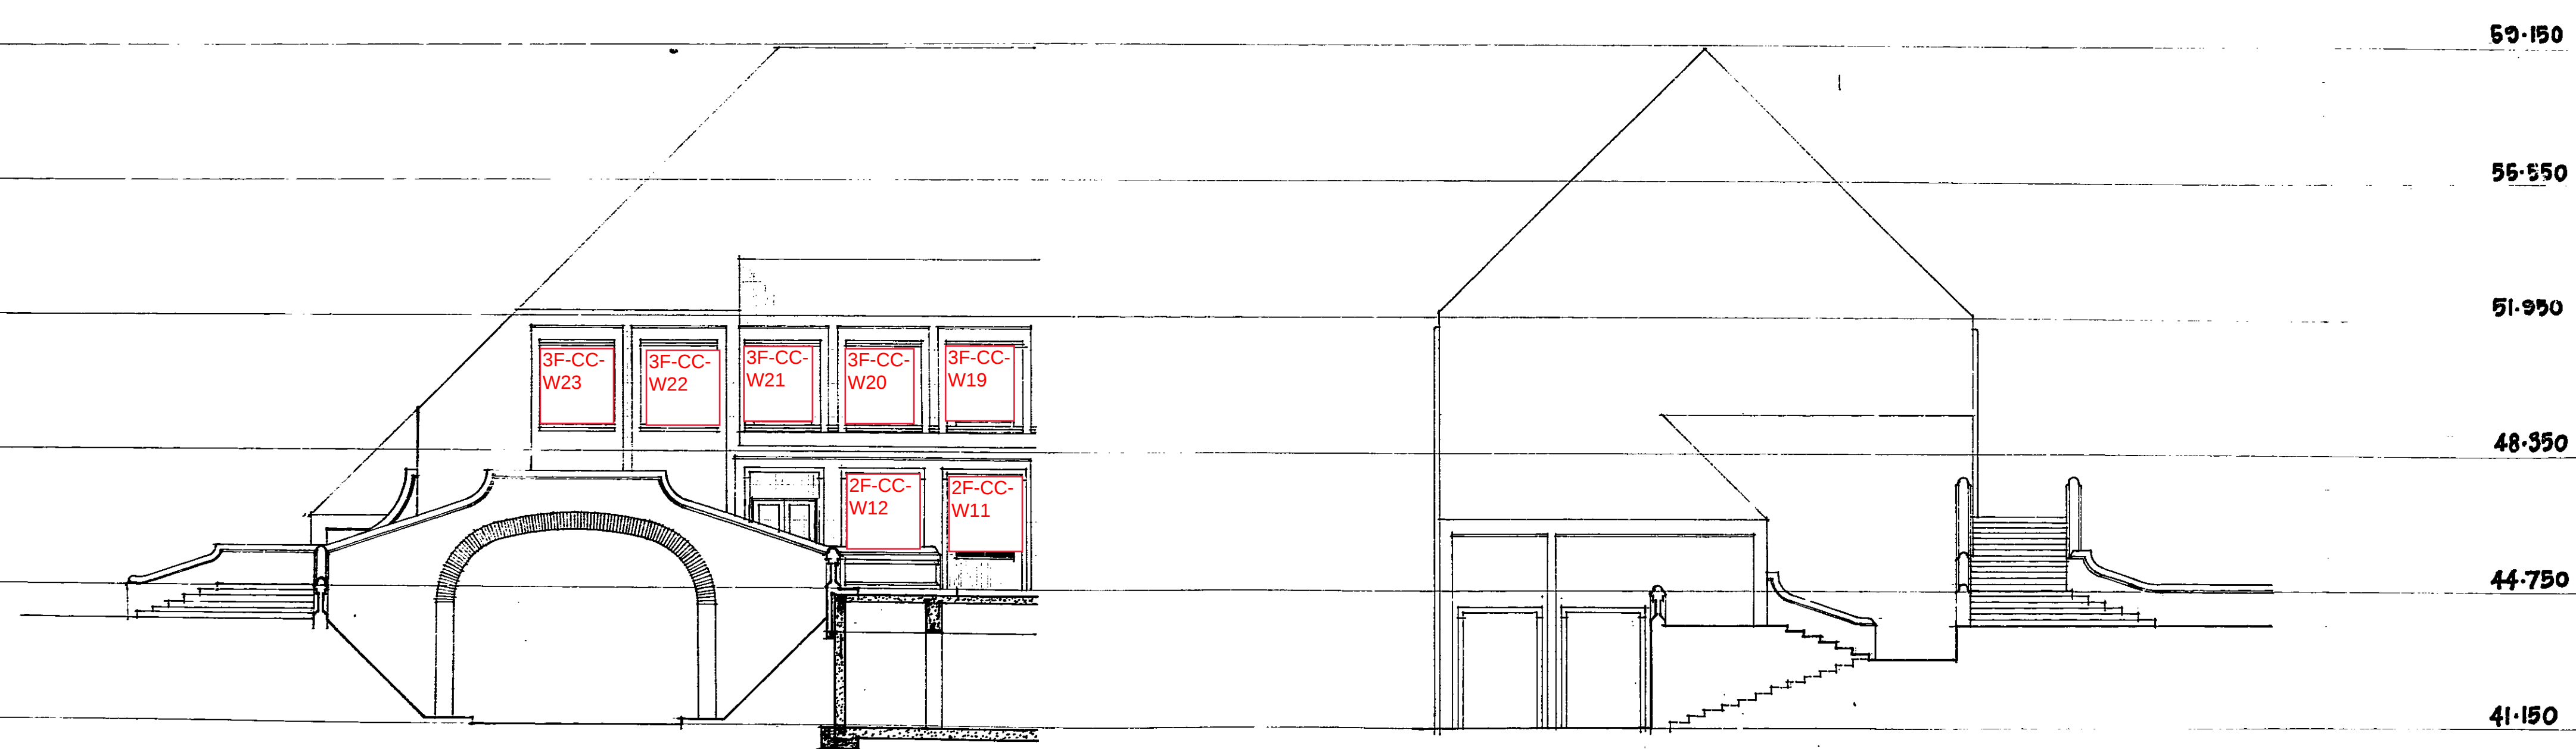

NORTH-EAST ELEVATION

SOUTH-EAST ELEVATION

20

143

144

145

146

147

148

149

150

151

152

153

COPYRIGHT ©

|   |            |                |         |
|---|------------|----------------|---------|
| Rev.   | Date       | Description    | Sig.    |
| Consultants   |            |                |         |
| <b>ROBERT MATTHEW, JOHNSON-MARSHALL &amp; PARTNERS</b><br>ROSANNE HOUSE BRIDGE RD WELWYN GARDEN CITY<br>HERTFORDSHIRE tel. 27681 |            |                |         |
| <b>HILLINGDON CIVIC CENTRE</b>                                                                                                   |            |                |         |
| Dwg. Title<br><b>CIVIC SUITE ELEVATIONS</b>                                                                                      |            |                |         |
| Key   |            |                |         |
| Scale   | Date       | Drawn          | Checked |
| 1:100   | March 1975 | David Stafford |         |
| Job No.   | Dwg. No.   | Rev.           |         |
| 652   | 2          | Aa N 20009     |         |






| 1.   | 19.4.76 | calls revised.<br>roof amended               | D.J.S. |
|------|---------|----------------------------------------------|--------|
| 2.   | 19.5.76 | up front & down front<br>2. section complete | D.J.S. |
| Rev. | Date    | Description                                  | Sig.   |

Consultants

**ROBERT MATTHEW, JOHNSON-MARSHALL  
& PARTNERS**  
ROSAHNE HOUSE BRIDGE RD WELWYN GARDER CITY  
HERTFORDSHIRE tel. 27681


## HILLINGDON CIVIC CENTRE

Orig. Title  
**CIVIC SUITE**  
**SOUTH-EAST ELEVATION**

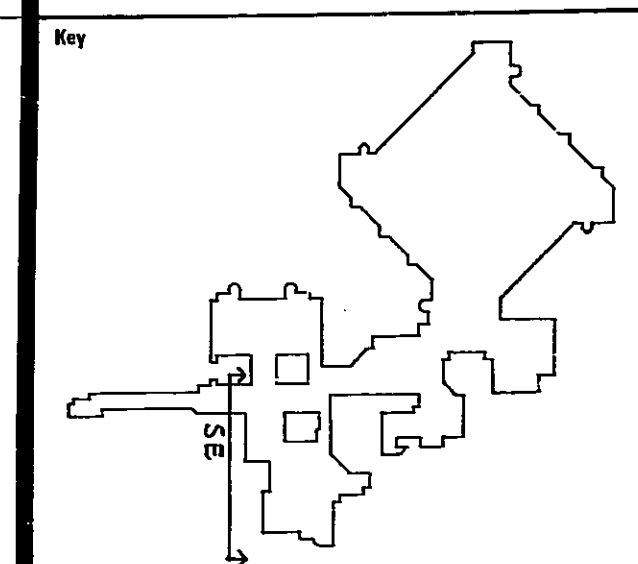

|         |           |            |         |
|---------|-----------|------------|---------|
| Scale   | Date      | Drawn      | Checked |
| 1:100   | Aug 1974  | P.W.       |         |
| Job No. | Orig. No. | Rev.       |         |
| 652     | 2         | Aa N 20005 | 1       |

COPYRIGHT ©

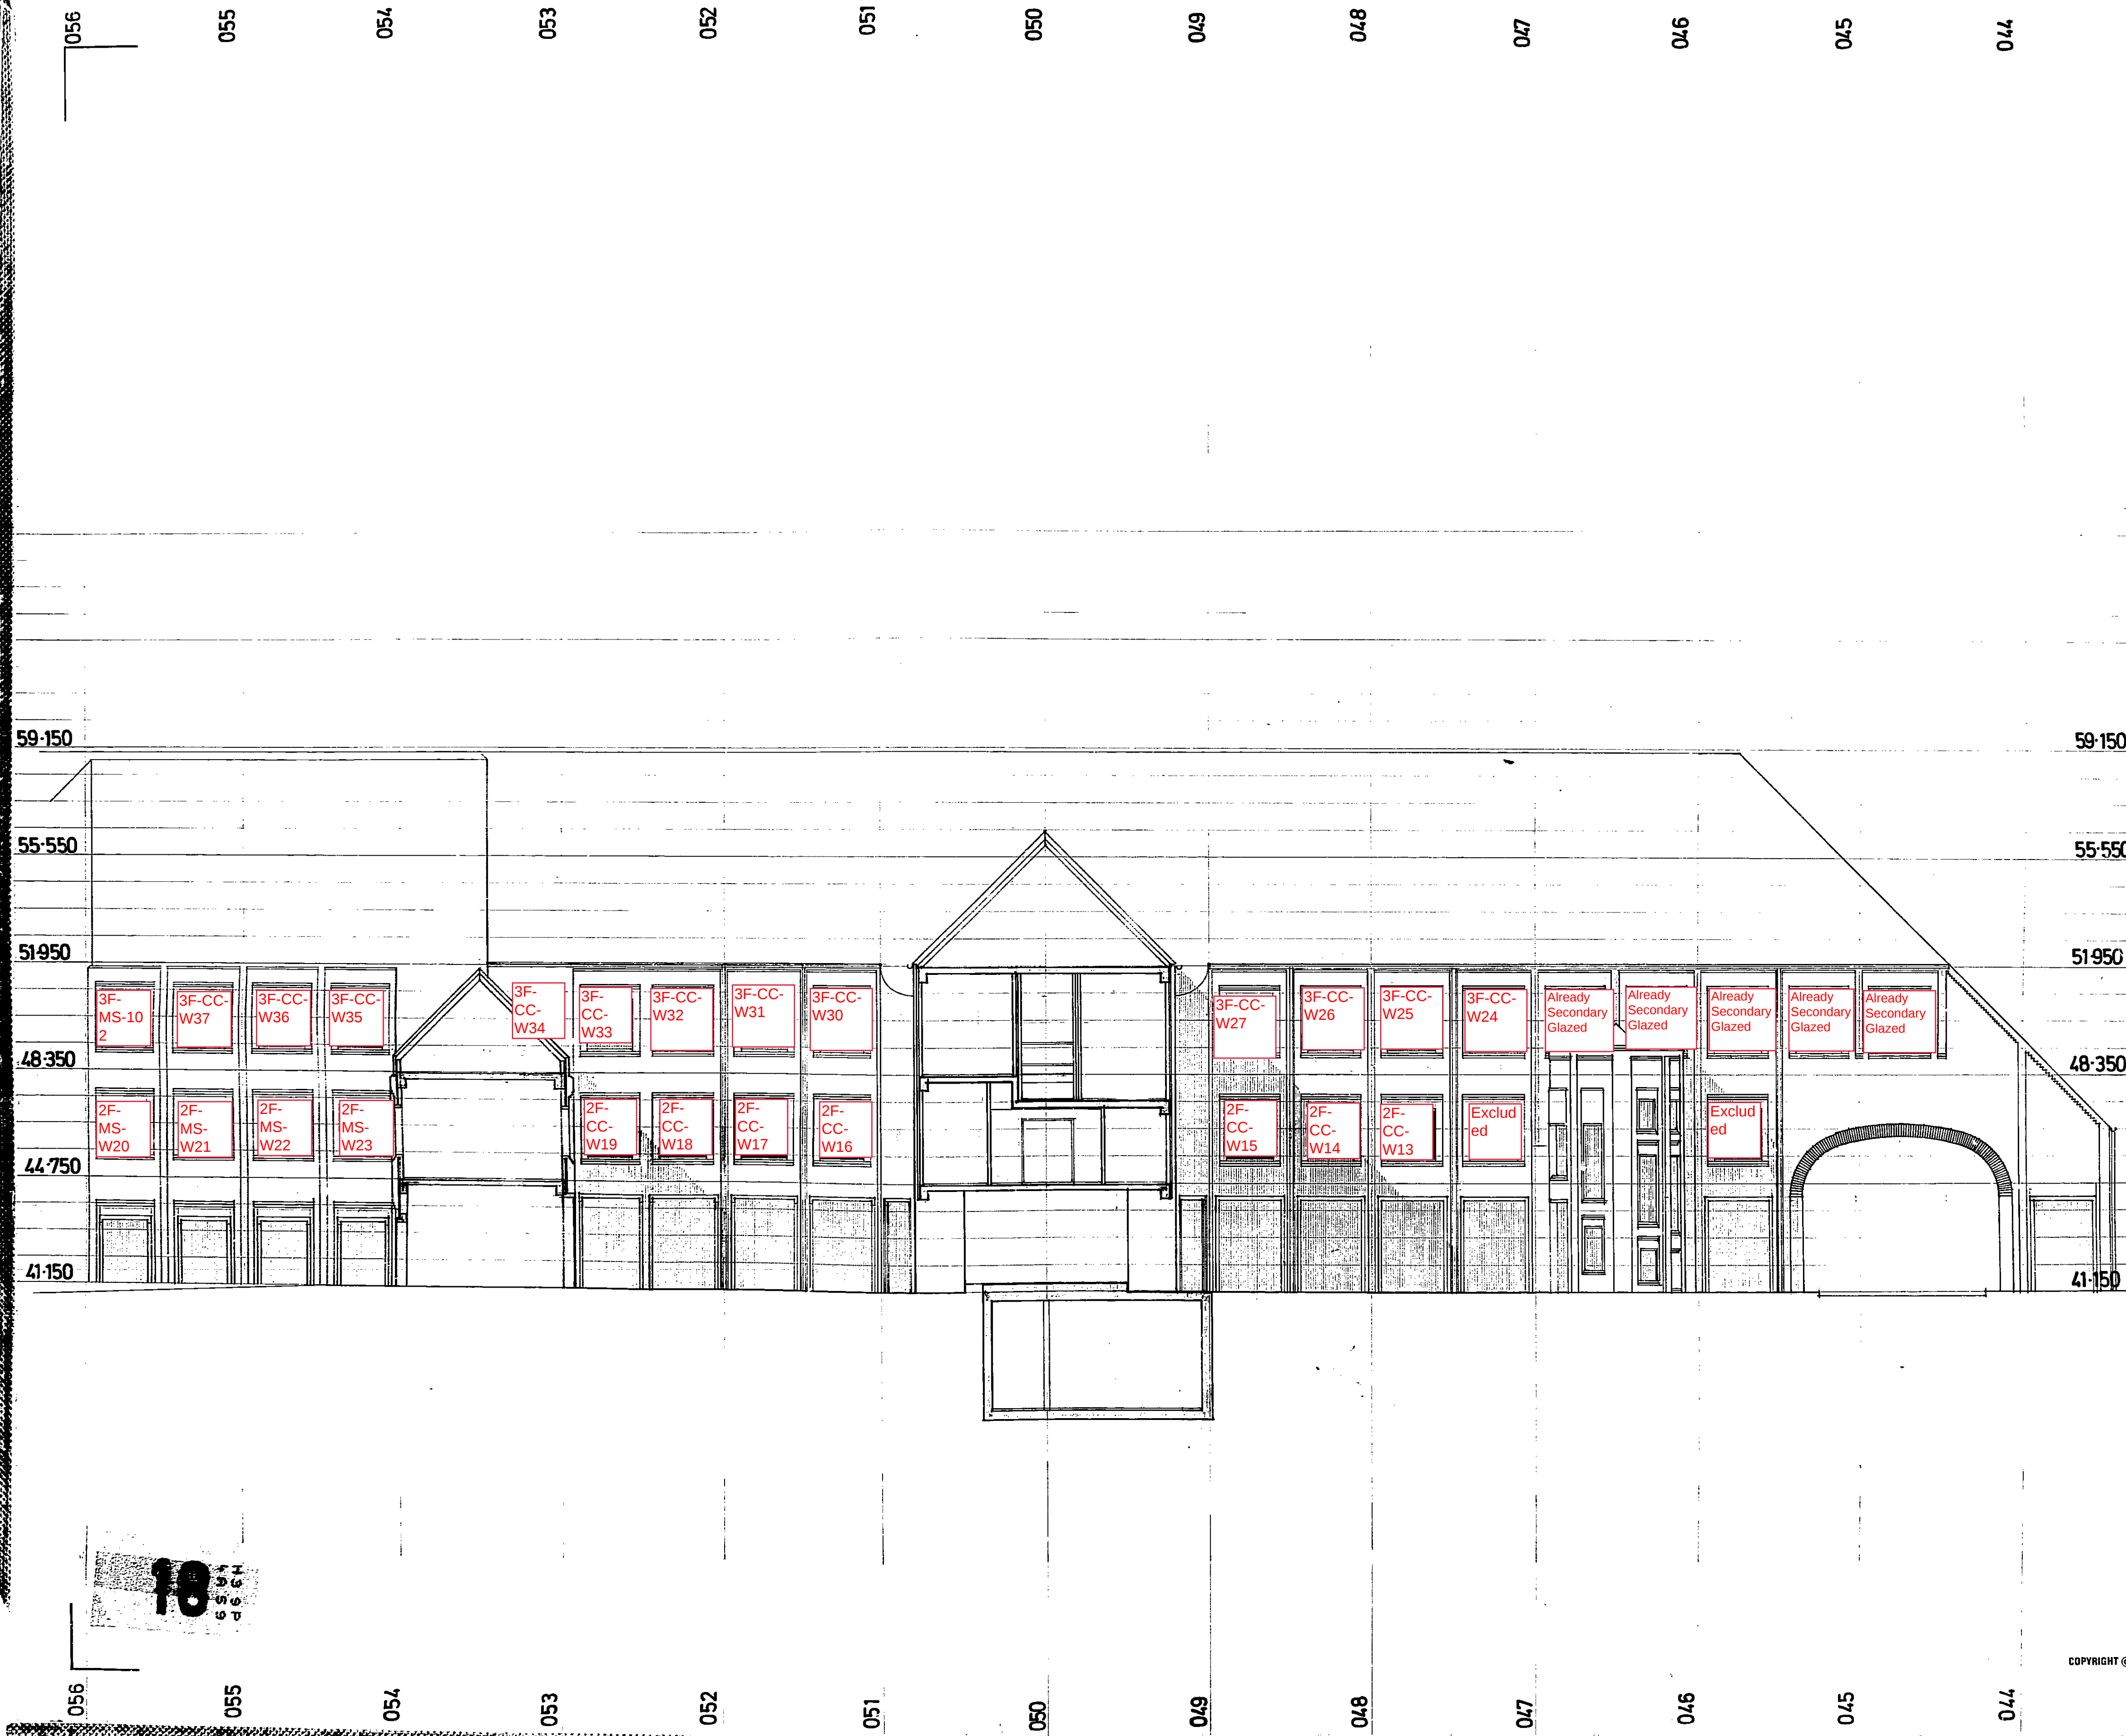


| 1           | 19.9.75 | Outline design stage | RMJ  |
|-------------|---------|----------------------|------|
| Rev.        | Date    | Description          | Sig. |
| Consultants |         |                      |      |

**ROBERT MATTHEW, JOHNSON-MARSHALL & PARTNERS**  
ROSANNE HOUSE BRIDGE RD WELWYN GARDEN CITY  
HERTFORDSHIRE tel. 27681


**HILLINGDON CIVIC CENTRE**

Dwg. Title  
**CIVIC SUITE  
SECTION ELEVATION**

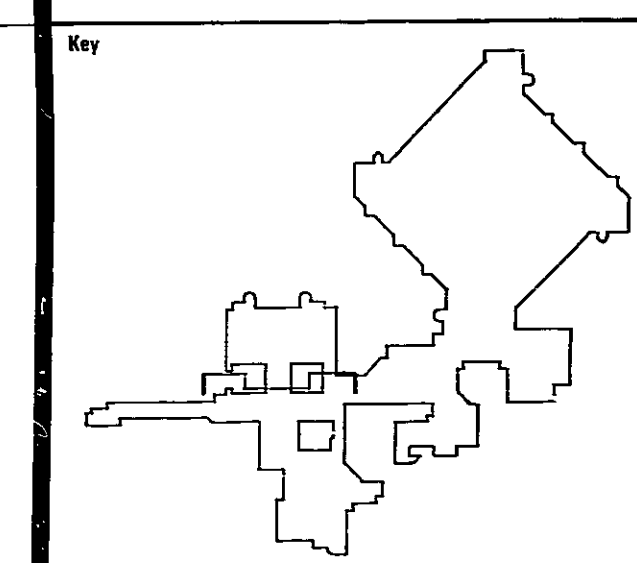

|                       |                      |                           |                  |
|-----------------------|----------------------|---------------------------|------------------|
| Scale<br>1:100        | Date<br>Sept 1974    | Drawn<br>P.W.             | Checked          |
| Job No.<br><b>652</b> | Dwg. No.<br><b>2</b> | Rev.<br><b>Aa N 20007</b> | Rev.<br><b>2</b> |

COPYRIGHT ©

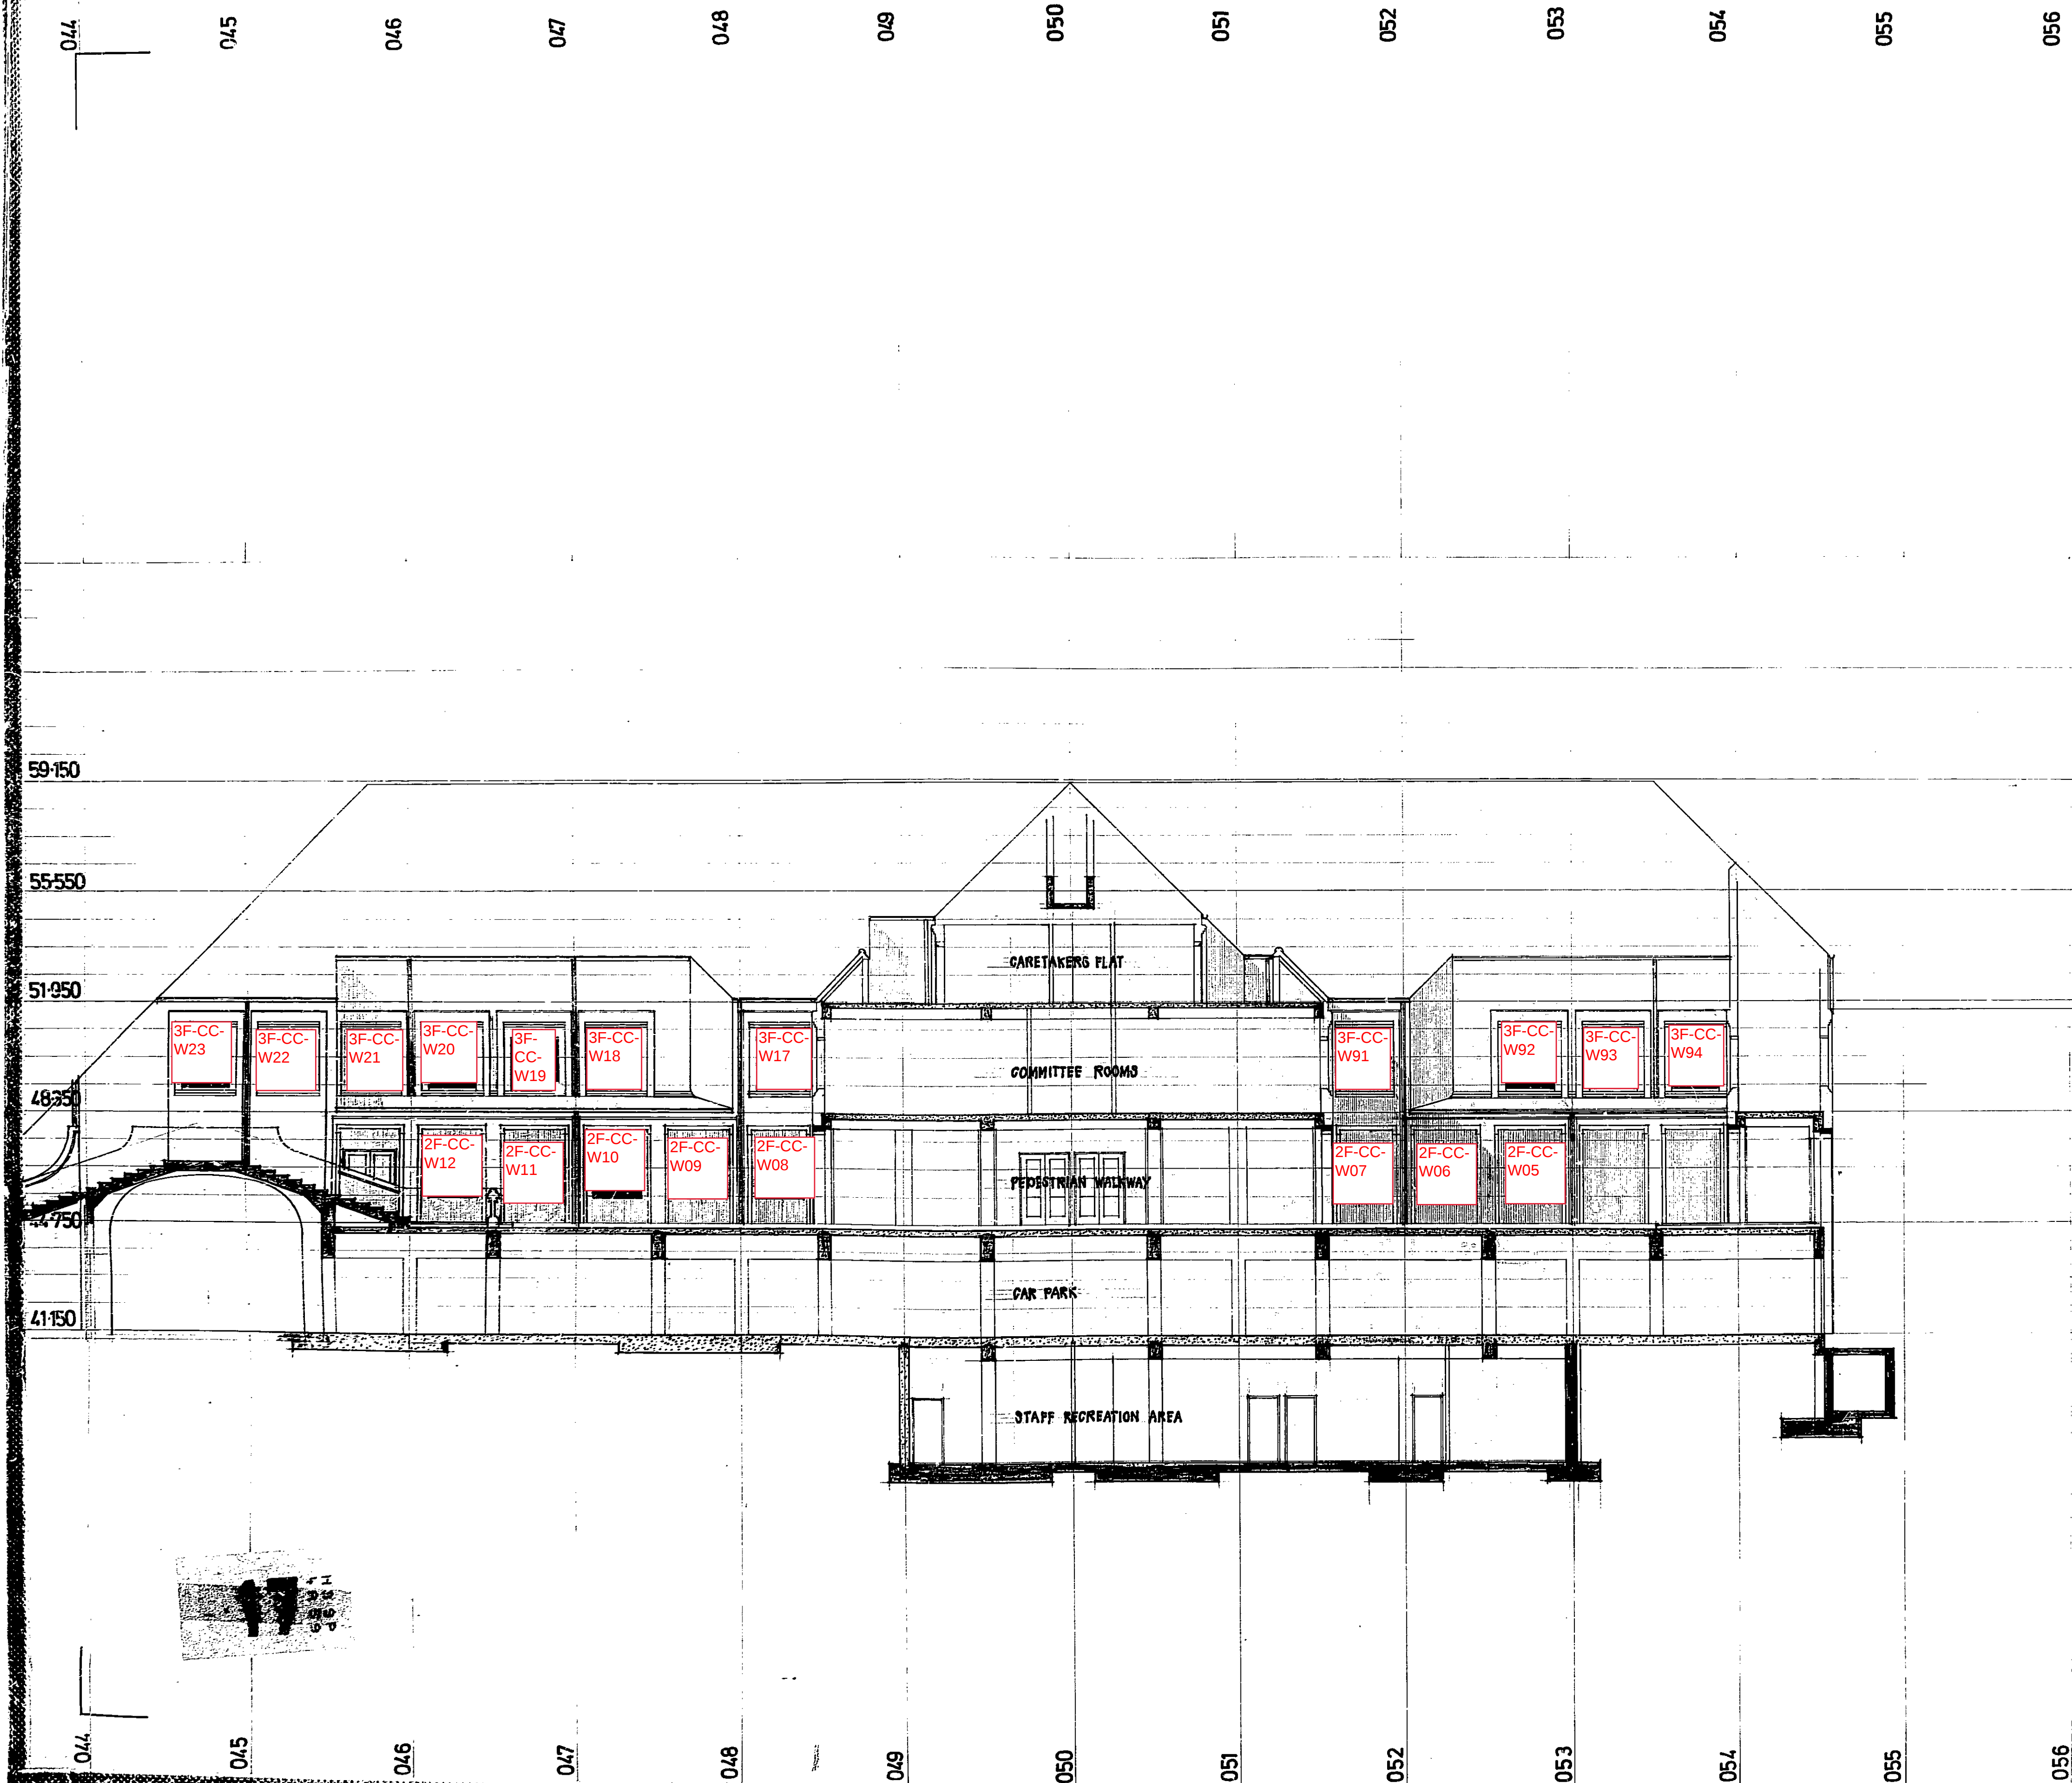

3. 7.7.75. Comp. retaining wall on G.L. 053.  
replacements in relation to 3F-CC.  
Service trench added.


| Rev. | Date | Description | Sig. |
|------|------|-------------|------|
| 1    |      |             | SE   |
| 2    |      |             | SEF  |

Consultants

**ROBERT MATTHEW, JOHNSON-MARSHALL  
& PARTNERS**  
ROSANNE HOUSE BRIDGE RD WELWYN GARDEN CITY  
HERTFORDSHIRE tel. 27681

# **HILLINGDON CIVIC CENTRE**

Orig. Title  
**CIVIC SUITE**  
**SECTION AT GRID LINE 146-25**

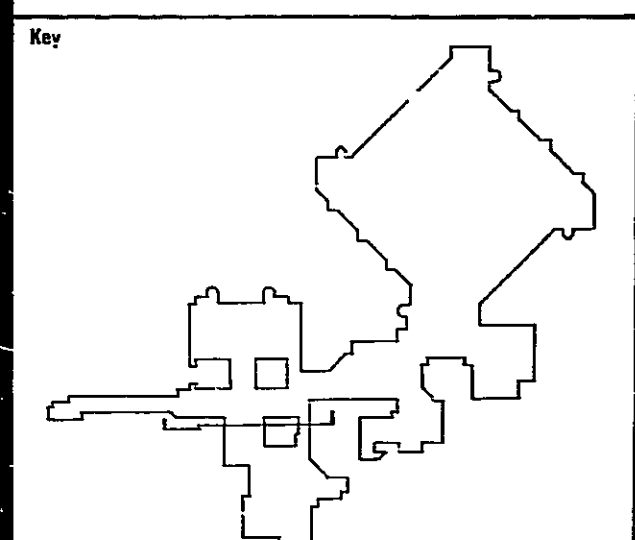

|                       |                    |                 |           |
|-----------------------|--------------------|-----------------|-----------|
| Scale<br>1:100        | Date<br>March 1979 | Drawn<br>PM/CS  | Checked   |
| Job No.<br><b>652</b> | 2                  | Dr. No.<br>Aa N | 20006     |
|                       |                    |                 | Rev.<br>3 |

COPYRIGHT ©

4591

North Quadrant Elevations



4F-  
NQ-  
W17

4F-  
NQ-  
W16

4F-  
NQ-  
W15

4F-  
NQ-  
W14

4F-  
NQ-  
W13

4F-  
NQ-  
W12

4F-  
NQ-  
W11

4F-  
NQ-  
W10

4F-  
NQ-  
W09

4F-  
NQ-  
W08

4F-  
NQ-  
W07

4F-  
NQ-  
W06

4F-  
NQ-  
W05

4F-  
NQ-  
W04

4F-  
NQ-  
W03

4F-  
WQ-  
W24

4F-  
WQ-  
W23

4F-  
WQ-  
W22

4F-  
WQ-  
W21

4F-  
WQ-  
W20

4F-  
NQ-  
W19

3F-  
CC-  
W49

3F-  
CC-  
W48

3F-  
NQ-  
W15

3F-  
NQ-  
W14

1F-  
NQ-  
W13

3F-  
NQ-  
W13

3F-  
NQ-  
W12

3F-  
NQ-  
W11

3F-  
NQ-  
W10

3F-  
NQ-  
W09

3F-  
NQ-  
W08

3F-  
NQ-  
W07

3F-  
NQ-  
W06

3F-  
NQ-  
W05

3F-  
NQ-  
W04

3F-  
NQ-  
W03

3F-  
NQ-  
W02

3F-  
WQ-  
W17

3F-  
WQ-  
W16

2F-  
L-  
W24

2F-  
L-  
W23

2F-  
L-  
W22

2F-  
NQ-  
W13

2F-  
NQ-  
W12

2F-  
NQ-  
W11

2F-  
NQ-  
W10

2F-  
NQ-  
W09

2F-  
NQ-  
W08

2F-  
NQ-  
W07

2F-  
NQ-  
W06

2F-  
NQ-  
W05

2F-  
NQ-  
W04

2F-  
NQ-  
W03

2F-  
NQ-  
W02

2F-  
NQ-  
W01

2F-  
WQ-  
W37

2F-  
WQ-  
W36

2F-  
WQ-  
W35

2F-  
WQ-  
W34

2F-  
WQ-  
W33

2F-  
WQ-  
W32

2F-  
WQ-  
W31

1F-  
L-  
W30

1F-  
L-  
W29

1F-  
L-  
W28

1F-  
NQ-  
W19

1F-  
NQ-  
W18

1F-  
NQ-  
W17

1F-  
NQ-  
W16

1F-  
NQ-  
W15

1F-  
NQ-  
W14

1F-  
NQ-  
W13

1F-  
NQ-  
W12

1F-  
NQ-  
W11

1F-  
NQ-  
W10

1F-  
NQ-  
W09

1F-  
NQ-  
W08

1F-  
NQ-  
W07

1F-  
NQ-  
W06


1F-  
NQ-  
W05


1F-  
NQ-  
W04

1F-  
NQ-  
W03

1F-  
NQ-  
W02

1F-  
NQ-  
W01

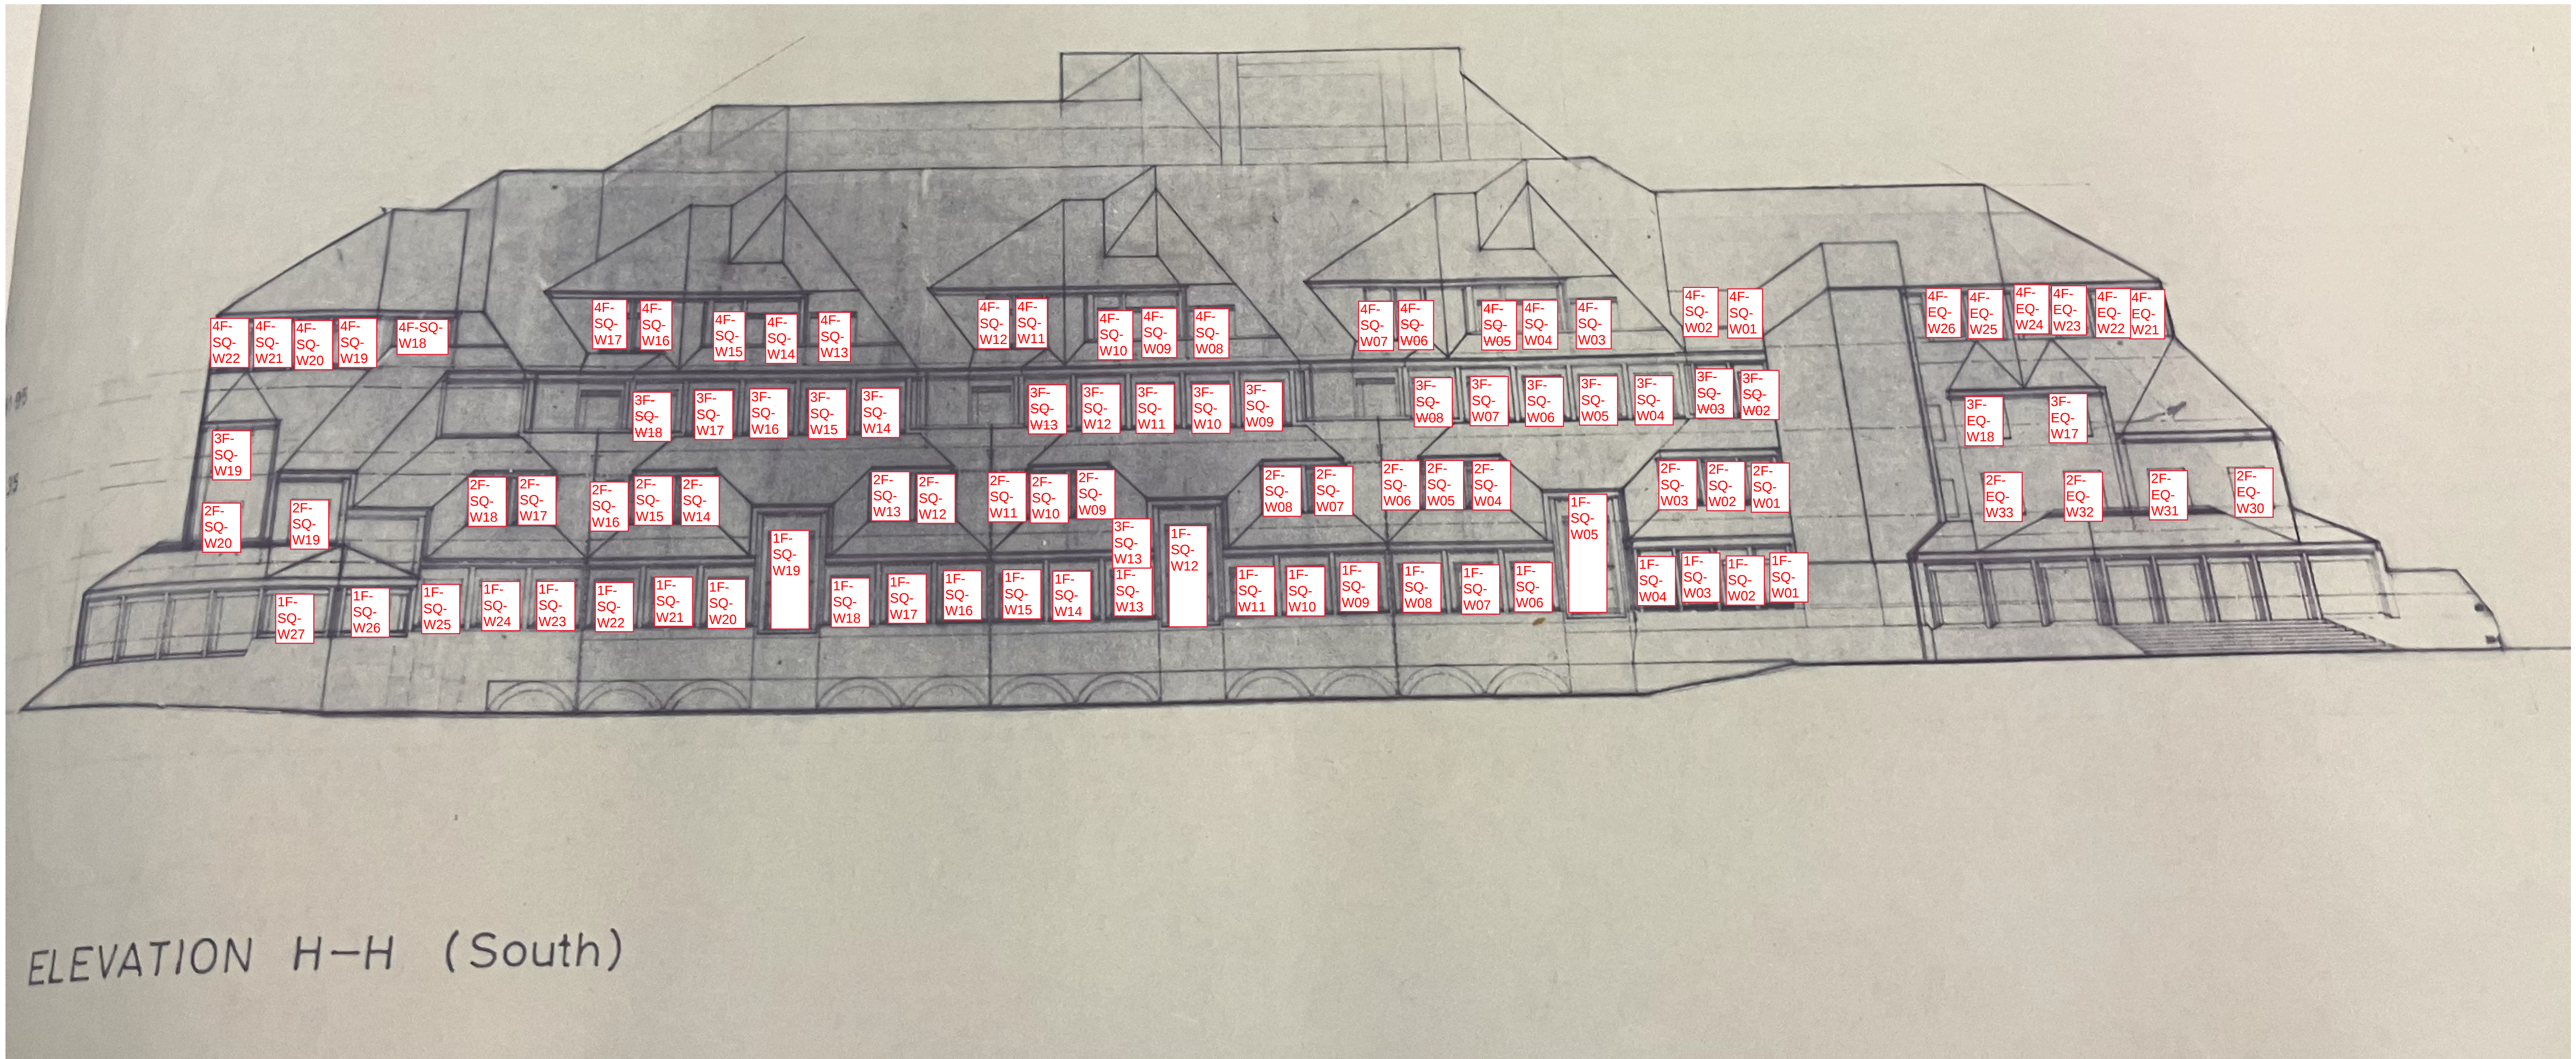

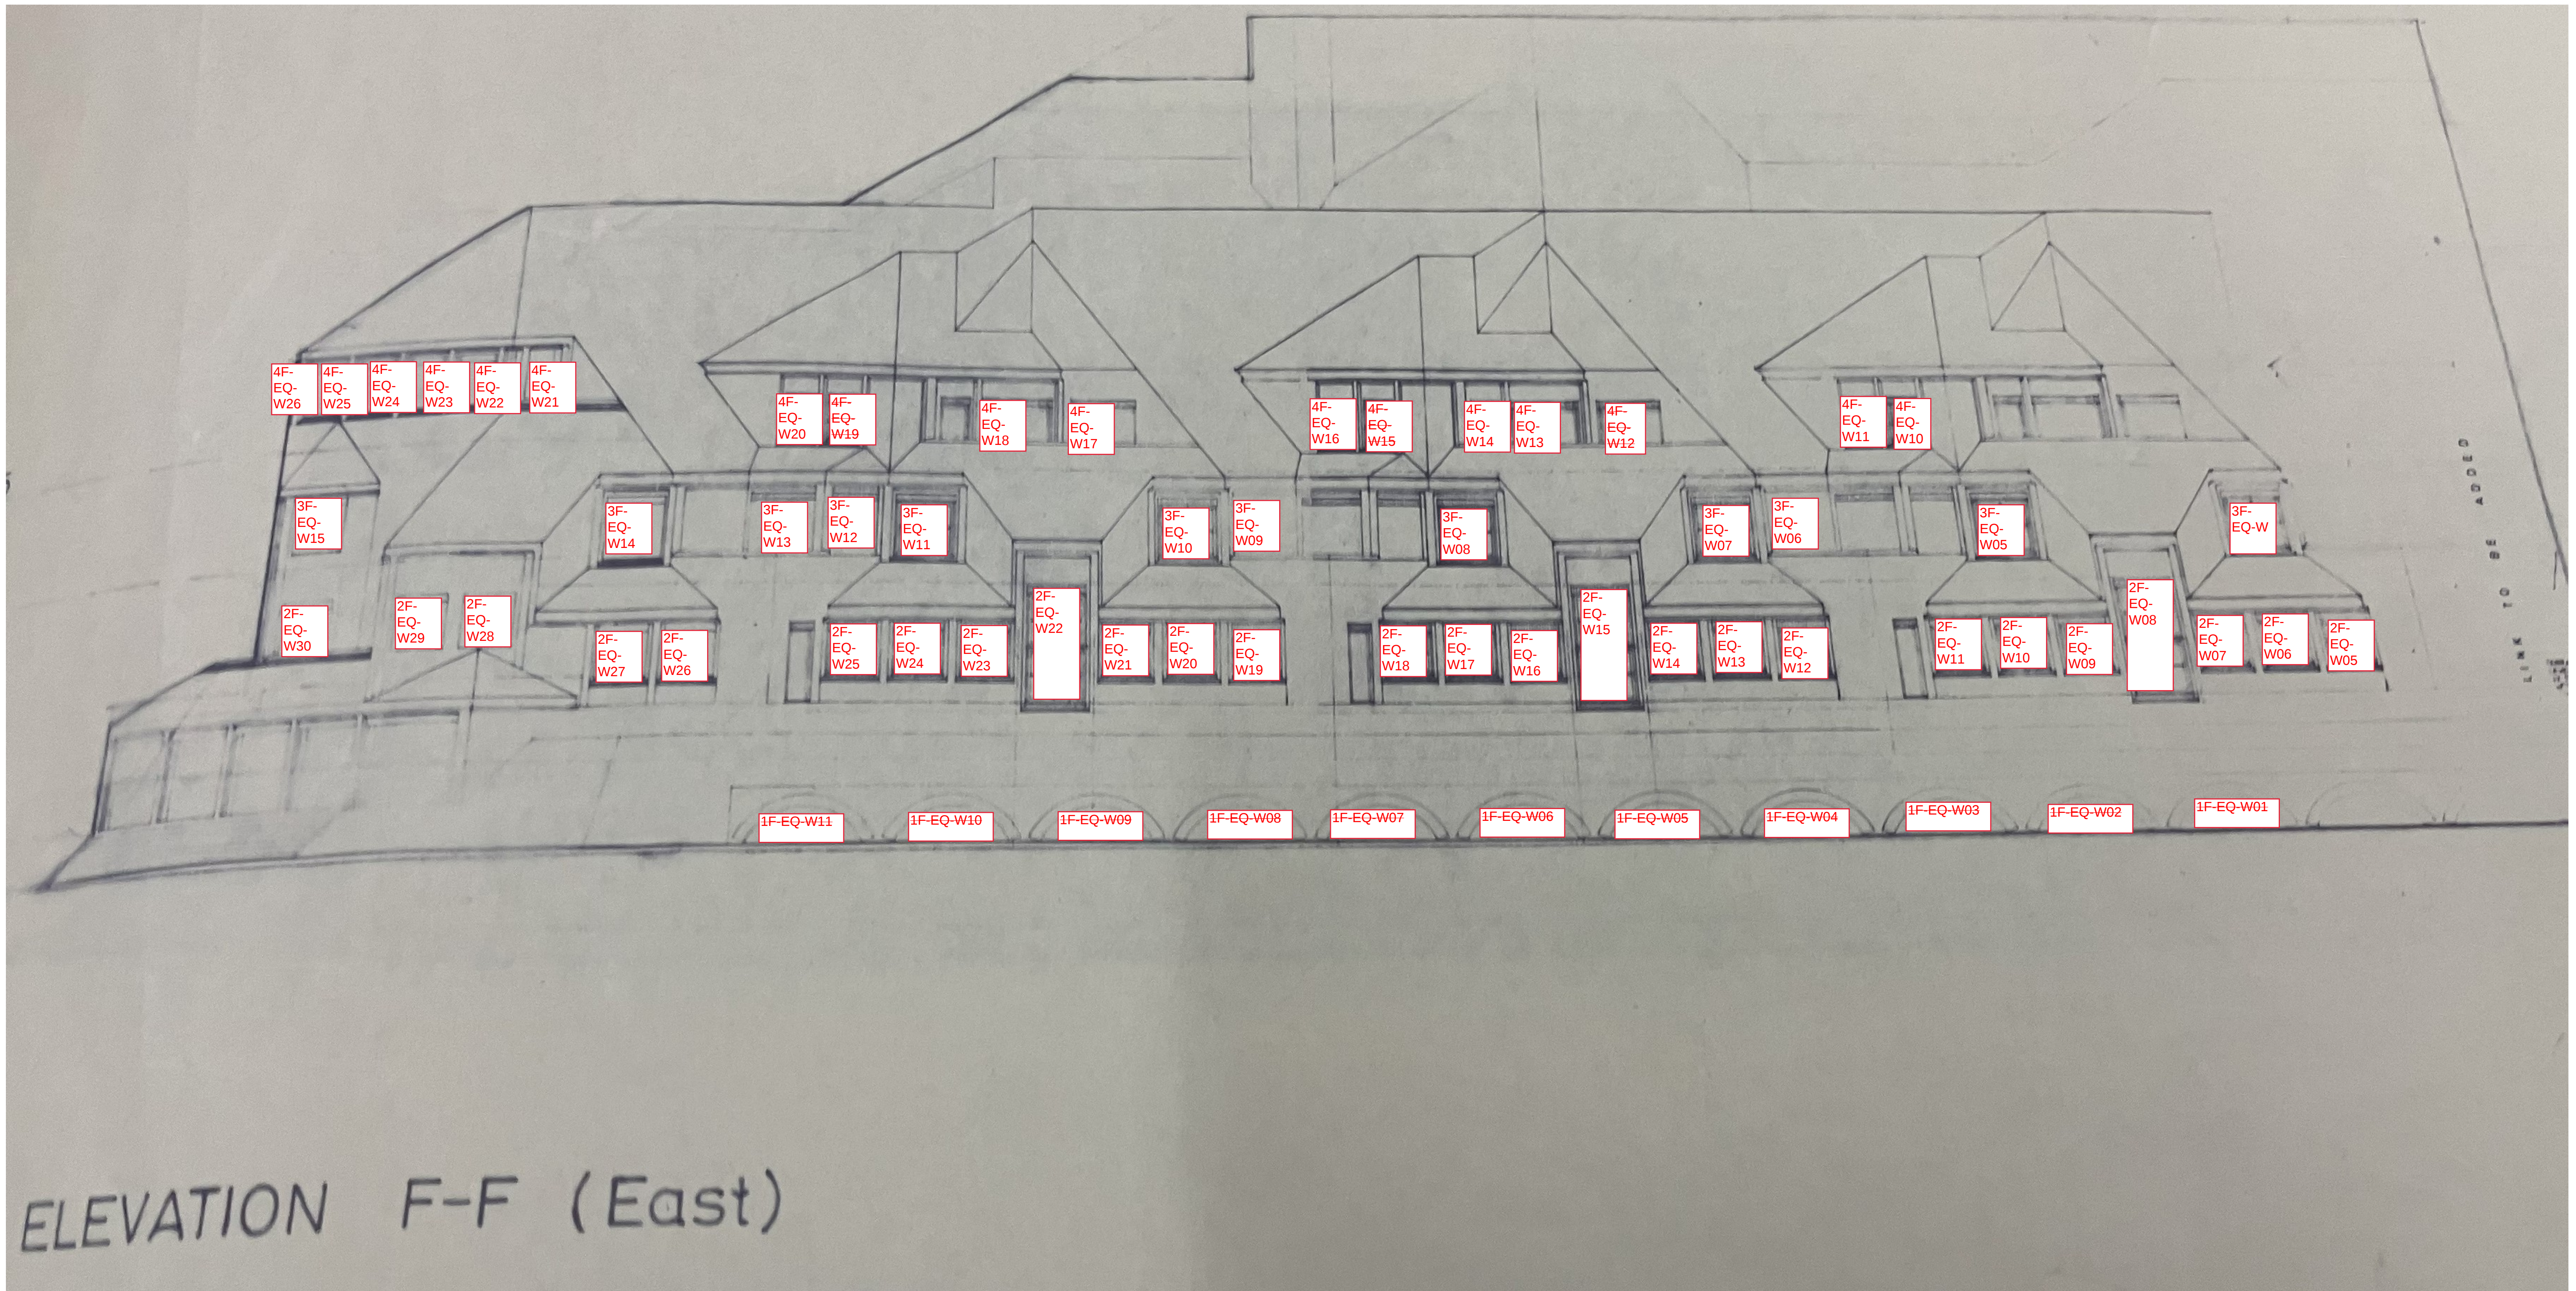



ELEVATION B-B (West)