

Revision	Date	By	Reason
D	2024-05-22	GH	Issued for Planning
C	2024-05	GH	Issued for Comments
B	2024-05	GH	Planning Addendum extended library
A	2024-03-08	GH	Issued for Coordination

Revision History

hunters

Space One Beadon Road
London W8 0EA
T 020 8237 8200
mail@hunters.co.uk
www.hunters.co.uk

Middlesex Suite
Space One, Hammersmith,
London, W8 0EA

Level 2 - Middlesex Suite Existing Floor Plan




status code **PLANNING**

reason for issue:
hunters project number: M9556 client project number: - scale: 1:100 @ A1 drawn by: Author checked by: Checker

drawing title:
M9556- HUN- APL0004

revision: **D** date: 2024-05-22 revised by: GH
Issued for Planning

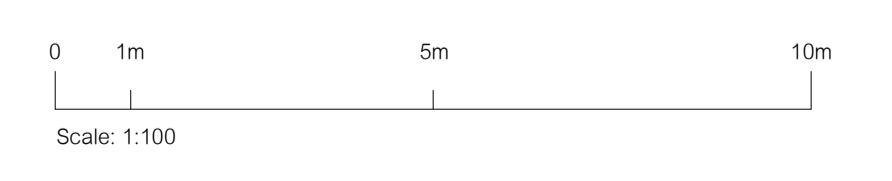

All drawings are to be printed in colour.
model ref: C:\R\Local\M9556-HUN-22-00-M3-001-MAIN MODEL_g_horti.rvt
Use figured dimensions only. All levels and dimensions to be checked on site. This drawing is to be read in conjunction with all other relevant drawings and specifications. Hunters is a trading name of Hunter & Partners Limited. © Hunter & Partners Limited. All rights reserved.