


AMENDMENTS	DATE	REV.
------------	------	------

Dimensions, areas and levels where given are only approximates and subject to site survey. All dimensions are to be checked on site. Figured dimensions only are to be taken from the drawings. This drawing is to be read in conjunction with all relevant comments and/or specific drawings/documents and any discrepancies or variations are to be notified to the architect before affected work commences. This drawing is copyright and remains the property of the Architects.

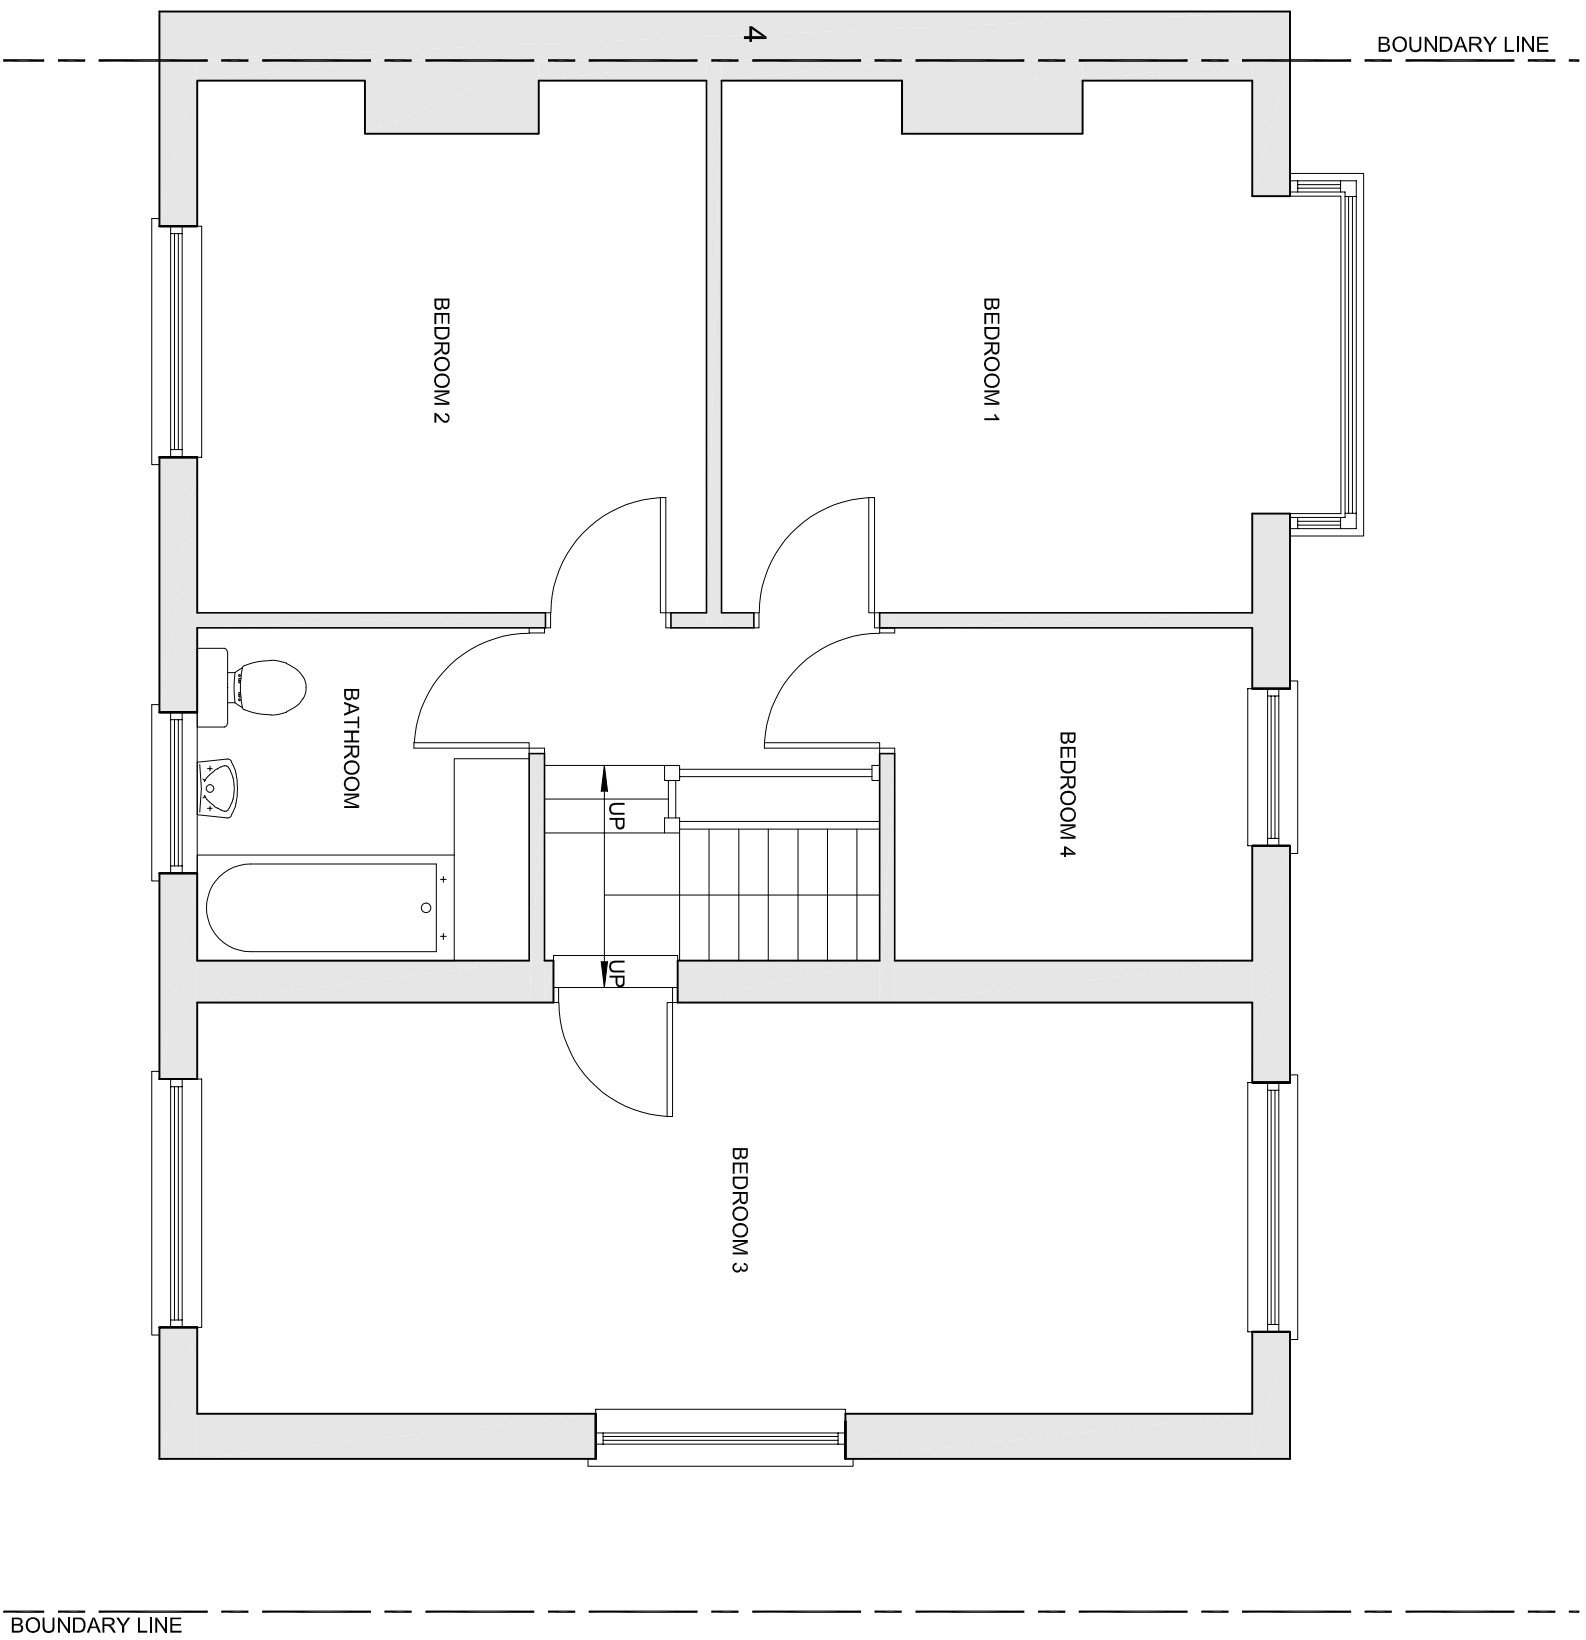

bernard murray design
chartered architect

WWW.BMURRAYDESIGN.CO.UK
13 MERRYFIELDS, UXBRIDGE, MIDDLESEX UB82BT
TEL: 07958 471714 EMAIL: BMURRAYDESIGN@YAHOO.CO.UK

PROJECT
64 BROOKSIDE ROAD
HAYES
MIDDLESEX
UB4 0PL

CLIENT
JATINDER KHOSA

DRAWING
EXISTING FIRST FLOOR PLAN

SCALE	1:50 @ A3	DRAWING NUMBER	R
DATE	JUN 2023	1198-3	
DRAWN	BM		